


Room programm	
Room Name	Area [m2]
Bad	4,79
Bad	4,79
Bad2	5,74
Bad2	5,75
Bod	2,21
Bod	2,21
Entre	4,59
Entre	4,59
Gang	5,41
Gang	5,41
Gang	7,91
Gang	7,91
Kjøkken/stue	32,81
Kjøkken/stue	32,81
Sov 1	7,68
Sov 1	7,68
Sov 2	8,40
Sov 2	8,40
Sov 3	11,47
Sov 4	11,48
Tech.	3,44
Tech.	3,44
TV Stue/Sov 3	11,46
TV Stue/Sov 4	11,48
<b>211,86 m<sup>2</sup></b>	

Plan - 1st Floor plan 1:100

1	03.09.2020	J. Aruvald	W-02, W-08 now bigger, moved beds
0			Project numbers were changed after the project delivery
Rev. No.	Date	Made by	Text
Project:		Drawing:	
Compact double 13/14		1st Floor plan	
Customer:		Project manager:	Project No:
Buen Original AS		L. Tehver	20082, 20083
		Drawing No:	A.01.1
		Drawn by:	Page:
		J. Aruvald, P. Kuusik	3
		Drawn by:	Sheet size:
		Architecture concept by: K. Tõik	A3
		Scale:	1:100, 1:1
		Checked by:	Date:
		A. Slijusarev	03.09.2020

It is not allowed to copy, hand over to third parties or use this drawing for other purposes than in connection to the order from Nordic Houses KT OÜ without Nordic Houses KT OÜ's written consent



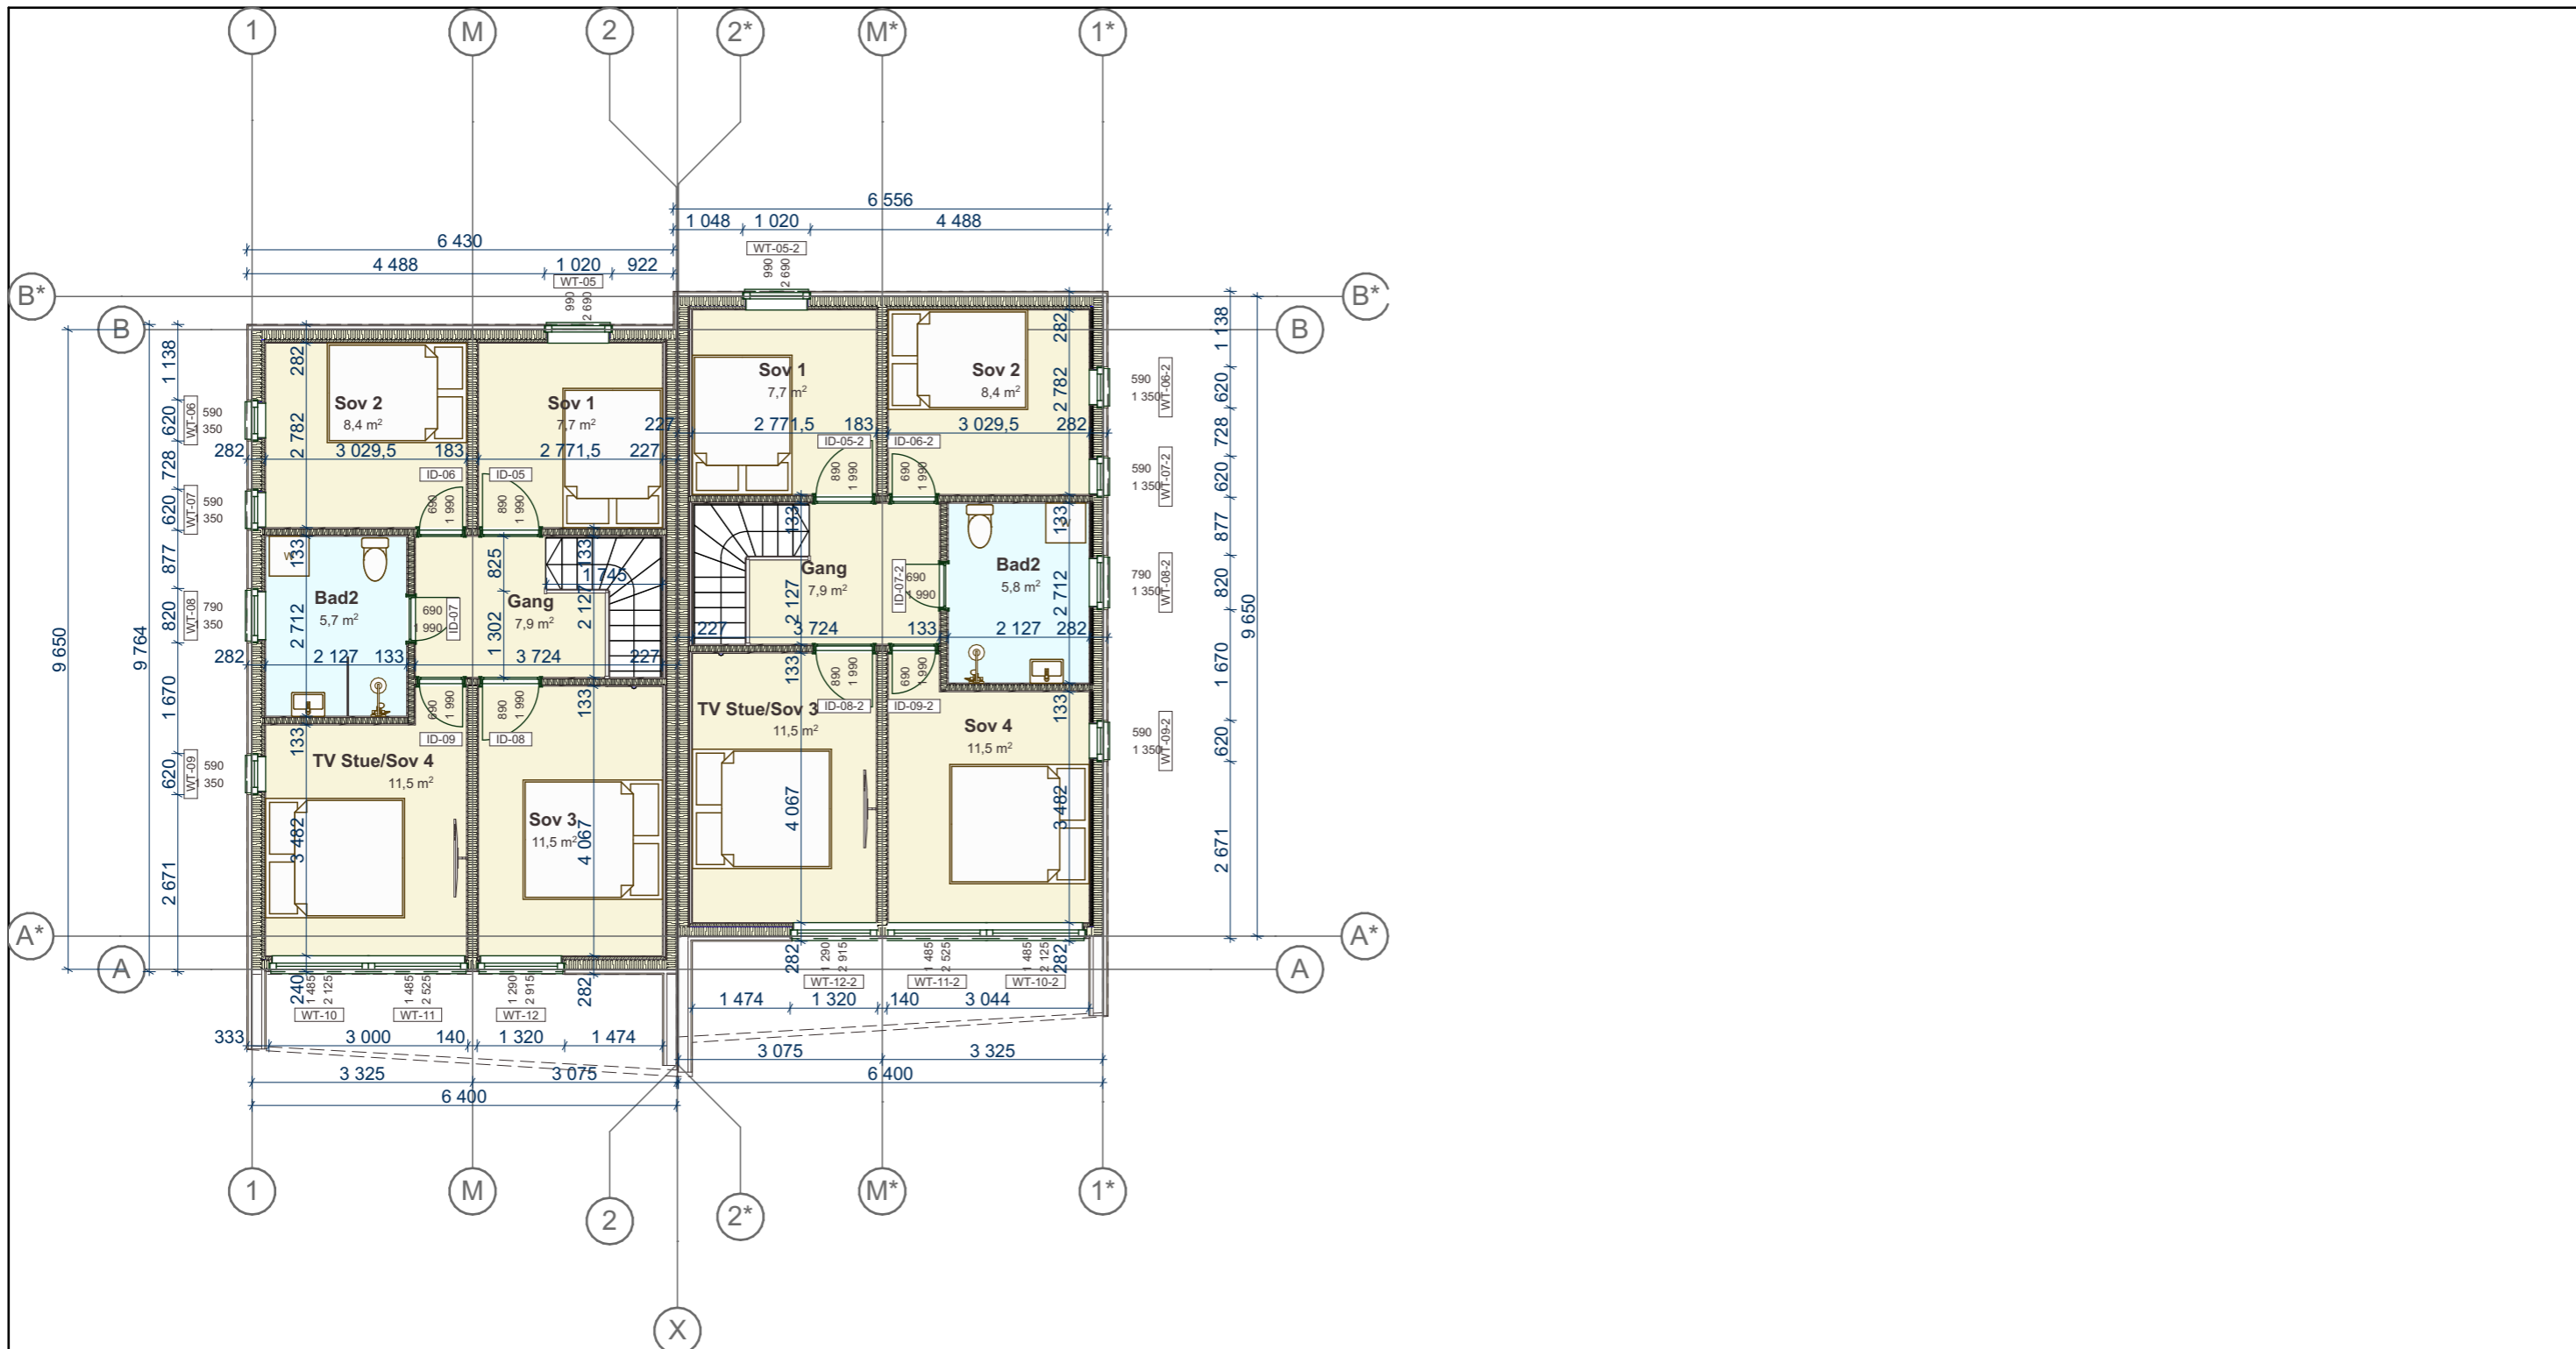




Plan - **2nd Floor plan** 1:100

1	03.09.2020	J. Aruvald	W-02, W-08 now bigger, moved beds
0			Project numbers were changed after the project delivery
Rev. No.	Date	Made by	Text
Project:		Drawing:	
Compact double 13/14		2nd Floor plan	
Customer:		Project manager:	Project No:
Buen Original AS		L. Tehver	20082, 20083
		Drawing No:	A.01.2
		Drawn by:	Page:
		J. Aruvald, P. Kuusik	4
		Drawn by:	Sheet size:
		Architecture concept by: K. Tõik	A3
		Scale:	1:100
		Checked by:	Date:
		A. Slijusarev	03.09.2020

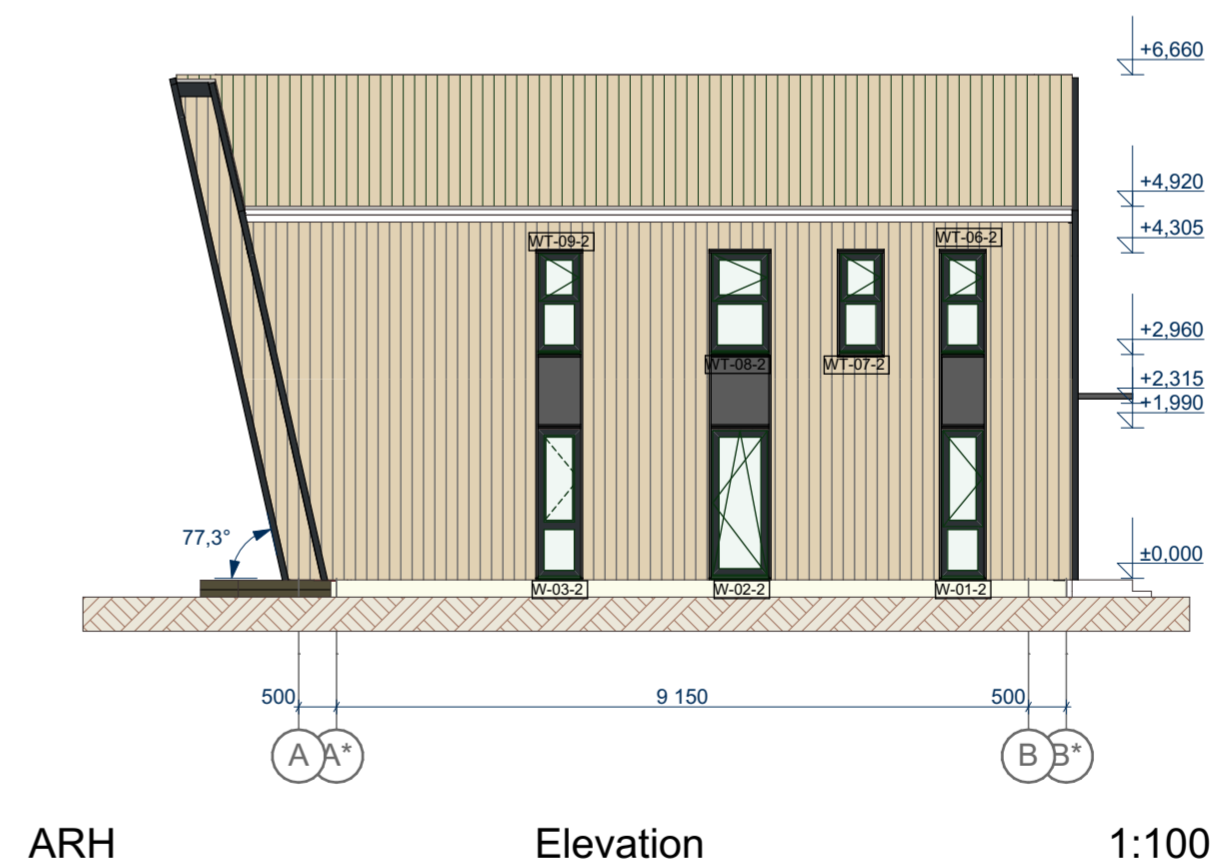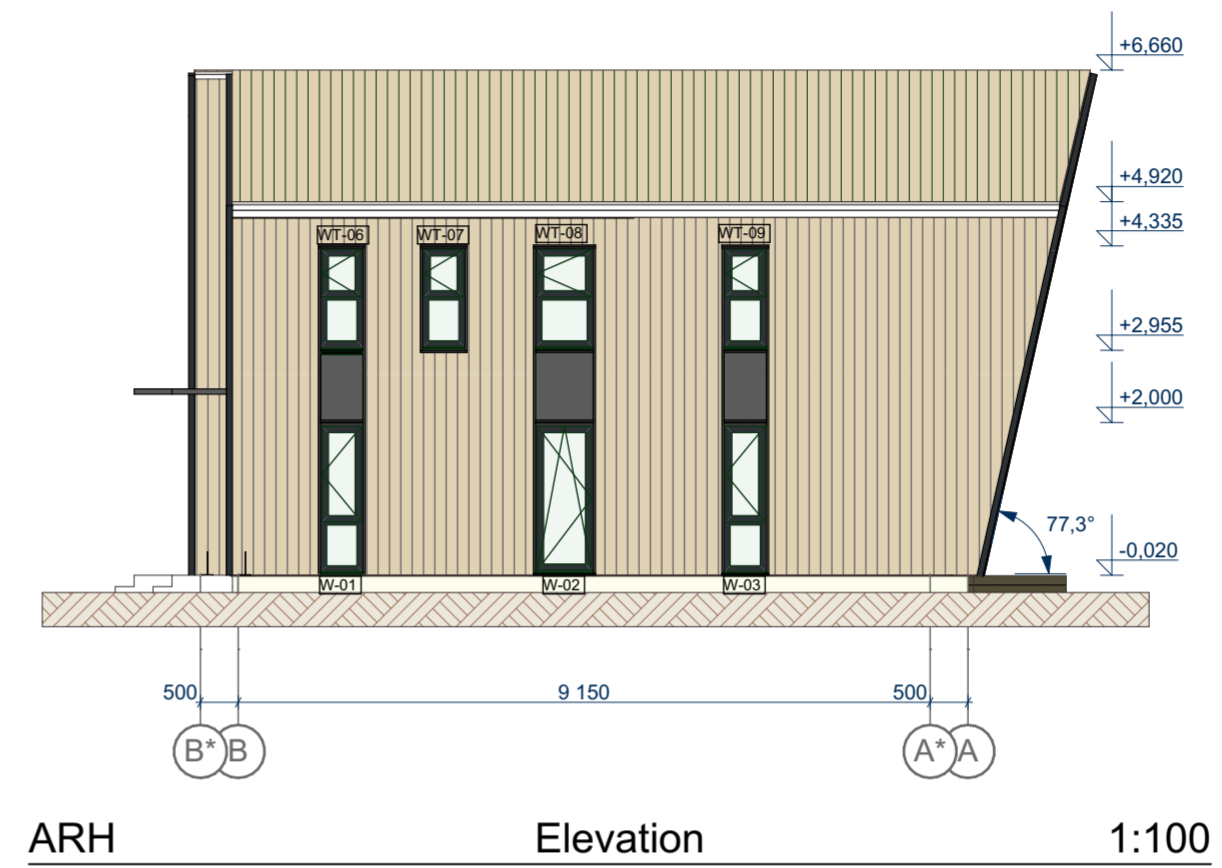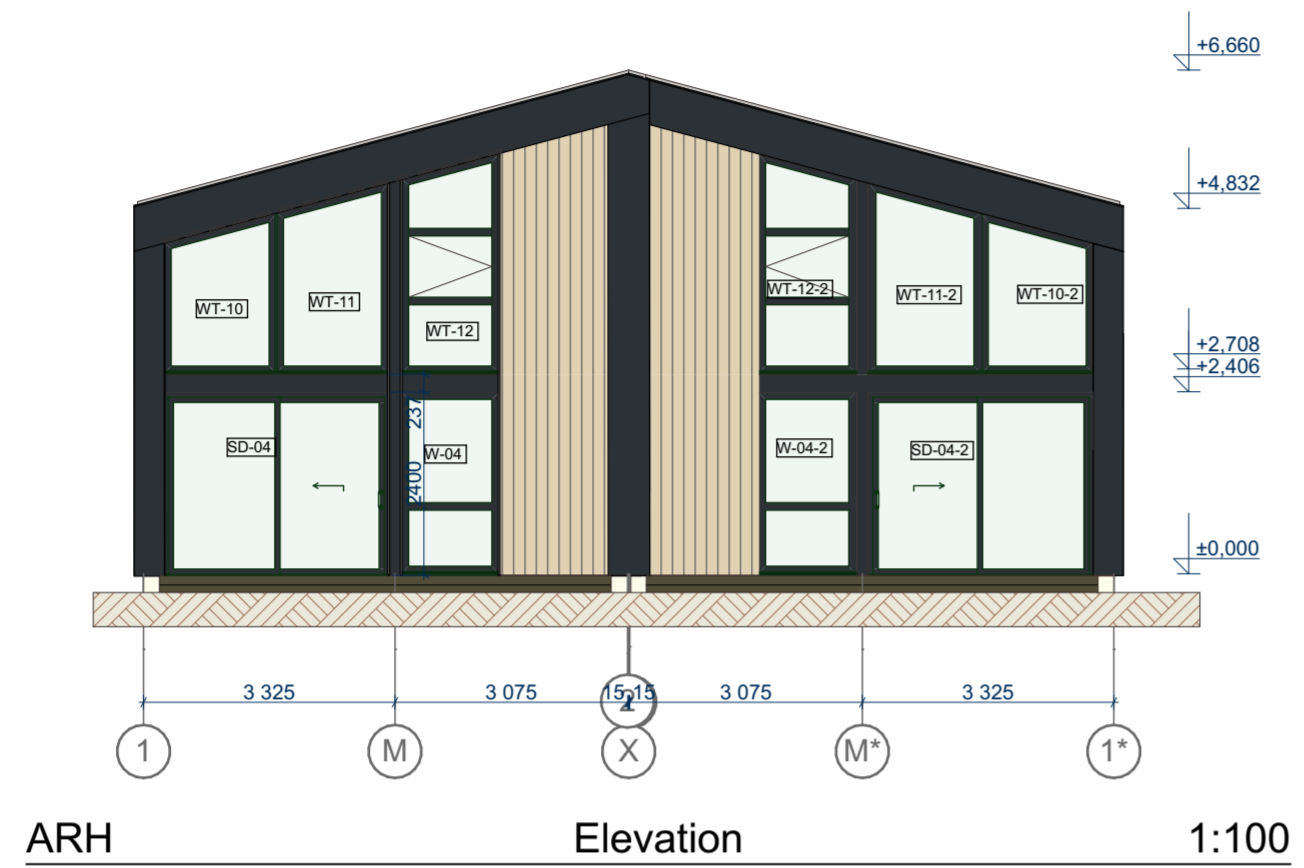


It is not allowed to copy, hand over to third parties or use this drawing for other purposes than in connection to the order from Nordic Houses KT OÜ without Nordic Houses KT OÜ's written consent




1	03.09.2020	J. Aruvald	W-02, W-08 now bigger, moved beds
0			Project numbers were changed after the project delivery
Rev. No.	Date	Made by	Text
Project: Compact double 13/14			
Customer: Buen Original AS			
 Nordic Houses KT OÜ project@houses.ee www.nordichouses.ee		 trilog studio	
Project manager: L. Tehver		Project No: 20082, 20083	Drawing No: A.01.3
Drawn by: J. Aruvald, P. Kuusik		Stage: 5	Page: 5
Architecture concept by: K. Tölk		Sheet size: A2	Scale: 1:100
Checked by: A. Sijusarev		Change:	Date: 03.09.2020


It is not allowed to copy, hand over to third parties or use this drawing for other purposes than in connection to the order from Nordic Houses KT OÜ without Nordic Houses KT OÜ's written consent

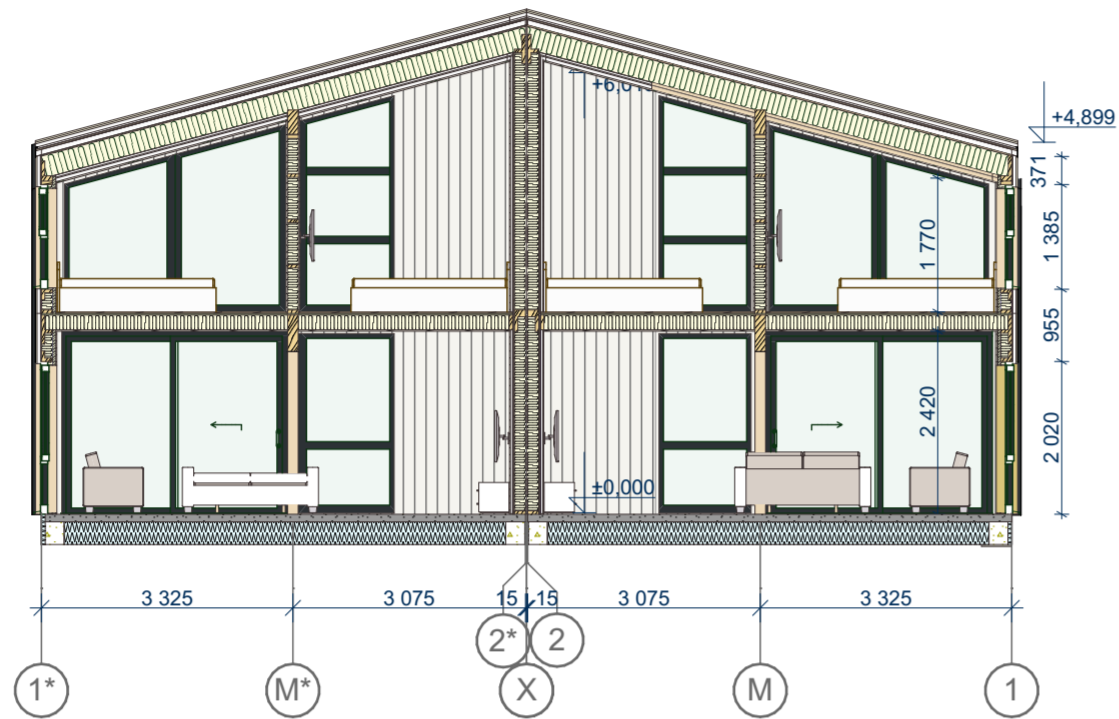

S-01 Section 1:100

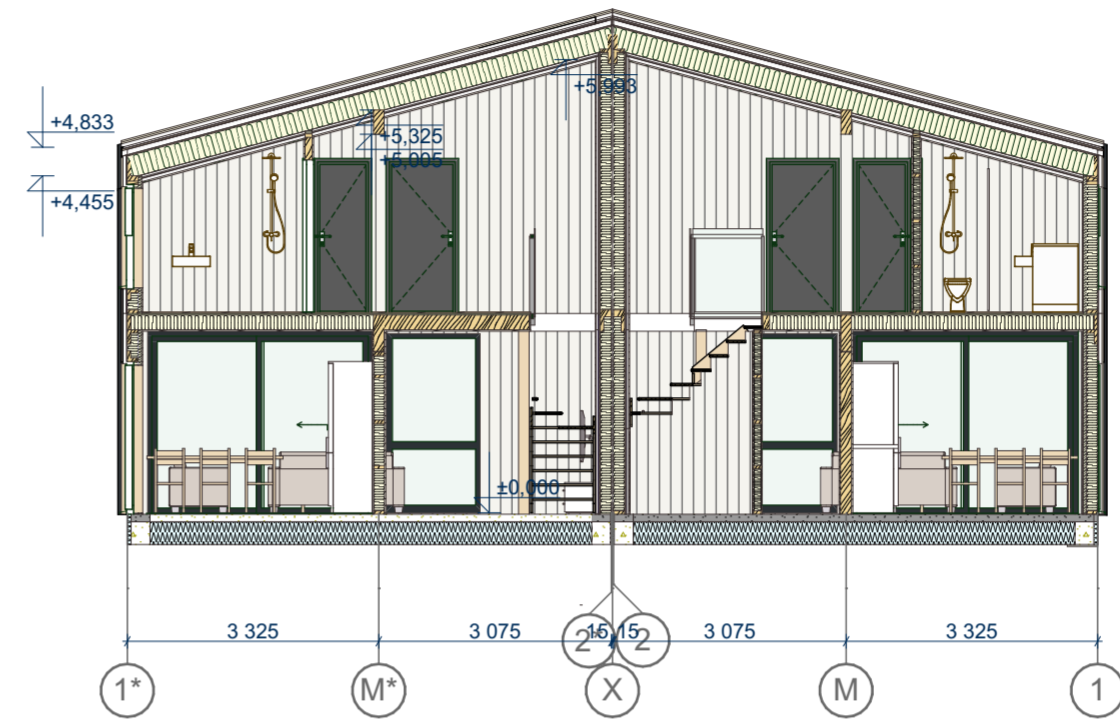

S-02 Section 1:100

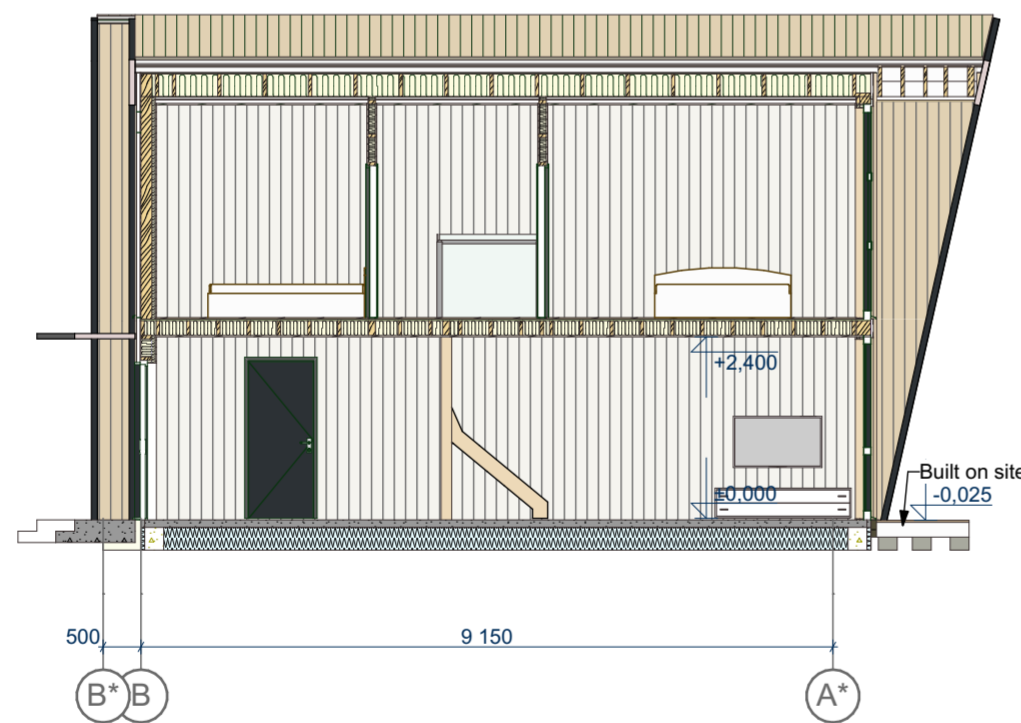

S-03 Section 1:100



S-04 Section 1:100

1	03.09.2020	J. Aruvald	W-02, W-08 now bigger, moved beds
0			Project numbers were changed after the project delivery
Rev. No.	Date	Made by	Text
Project:			Drawing:
Compact double 13/14			Sections
Customer:		Project manager:	Project No:
Buen Original AS		L. Tehver	20082, 20083
Nordic Houses		Drawn by:	Drawing No:
Nordic Houses KT OÜ project@houses.ee www.nordichouses.ee		J. Aruvald, P. Kuusik	A.01.4
trilog studio		Stage:	Page:
		6	6
		Drawn by:	Scale:
		K. Tõlk	1:100
		Checked by:	Date:
		A. Sijusarev	03.09.2020

It is not allowed to copy, hand over to third parties or use this drawing for other purposes than in connection to the order from Nordic Houses KT OÜ without Nordic Houses KT OÜ's written consent

