


General Notes

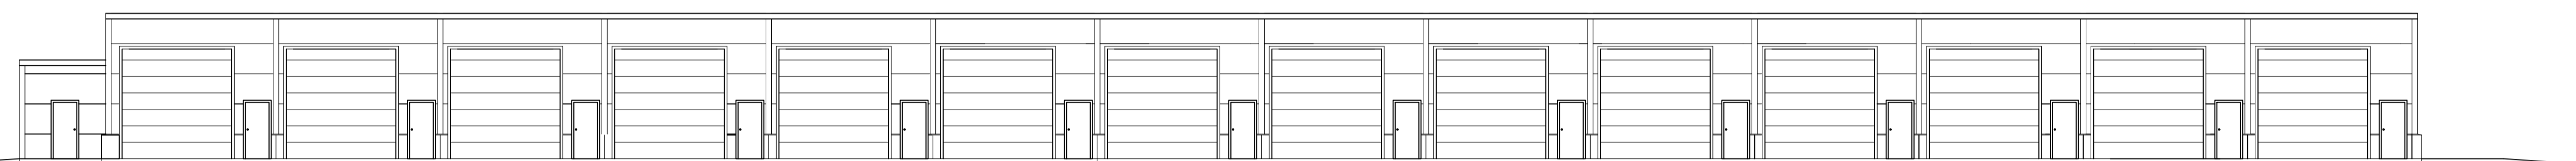

Fasade Sør Vest



Fasade Nord Øst



Fasade Nord Vest

Fasade Syd Øst

Rev A 21.11.2024

No.	Revision/Issue	Date

Firm Name and Address



Project Name and Address

Seksjonsbygg Tangvall
Tangvall
Fasader
GNR 38 BNR 22

Project	Sheet
Tangvall	02
Date	03.04.2024
Scale	1:150