




FASADE MOT VEST

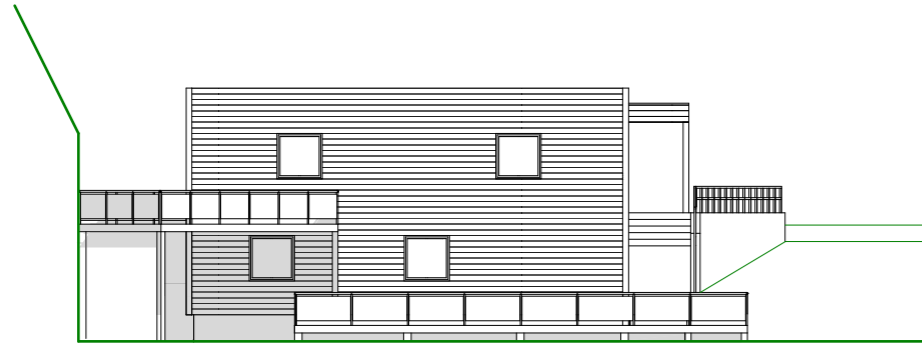

FASADE MOT SYD

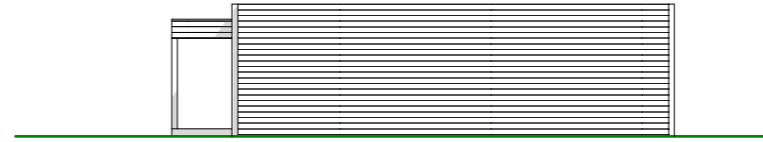


FASADE MOT NORD

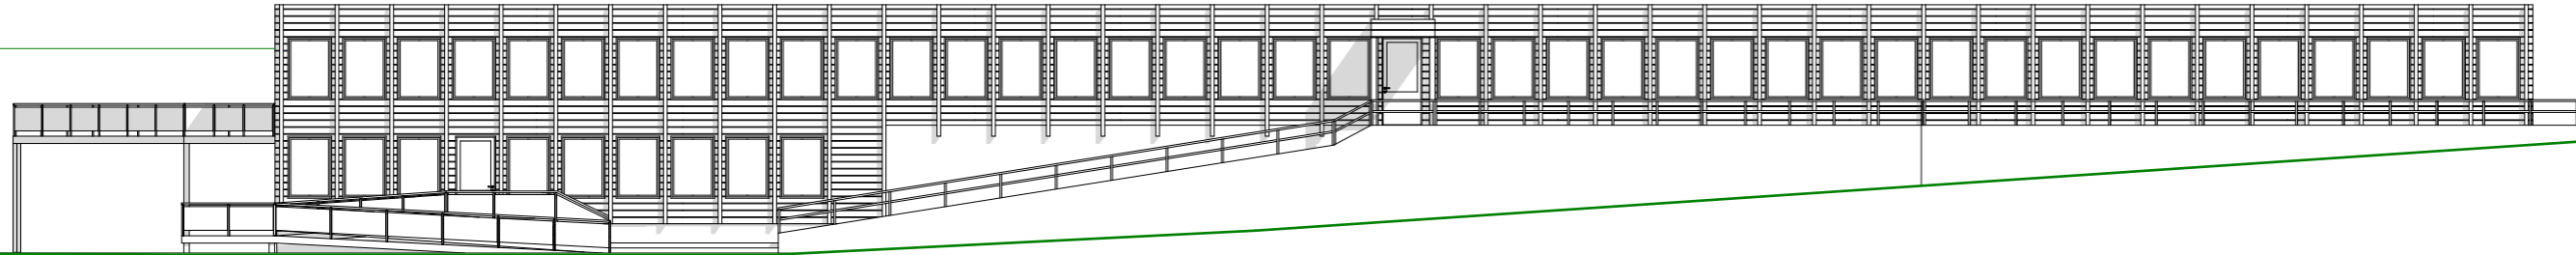

FASADE MOT ØST

FORPROSJEKT

JELØY STRANDPARK AS
 POSTBOKS 1108 JELØY
 1510 MOSS

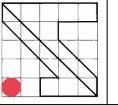

JANSEN ARKITEKTER AS

DRONNINGENSGT. 30 1530 MOSS
 TLF.: 69 24 14 40 FAX.: 69 24 14 41
 PROSJEKTNR. 110650

REV. A

A40-01

JELØY STRANDPARK , HYBELHUS

VÆRFTSGATEN 13 , 1511 MOSS

G.NR/ B.NR

1:200

FASADER

TEGNET: 11.10.10 | REV: 26.04.11
 SIGN. EMJ KONTR. KN

REV.	TEKST	DAG	MND.	ÅR	KTR.
A	SUPPLERT TEGNINGER.	26	04	11	EMJ