



ORIENTERINGSPLAN

JELØY STRANDPARK

HYBELHUS

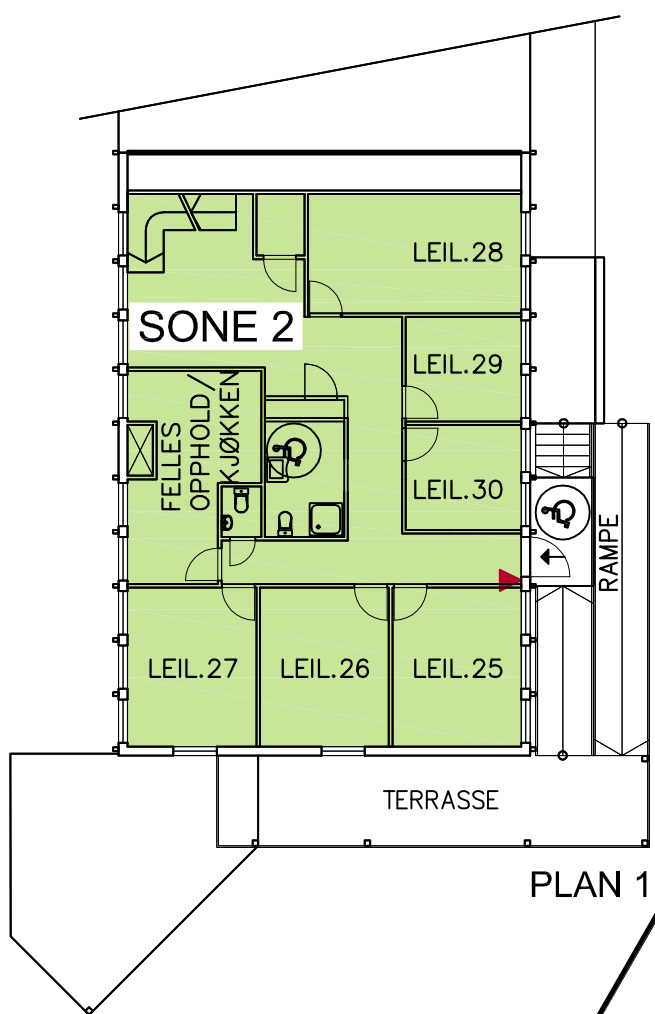

DU STÅR HER
BRANNSENTRAL

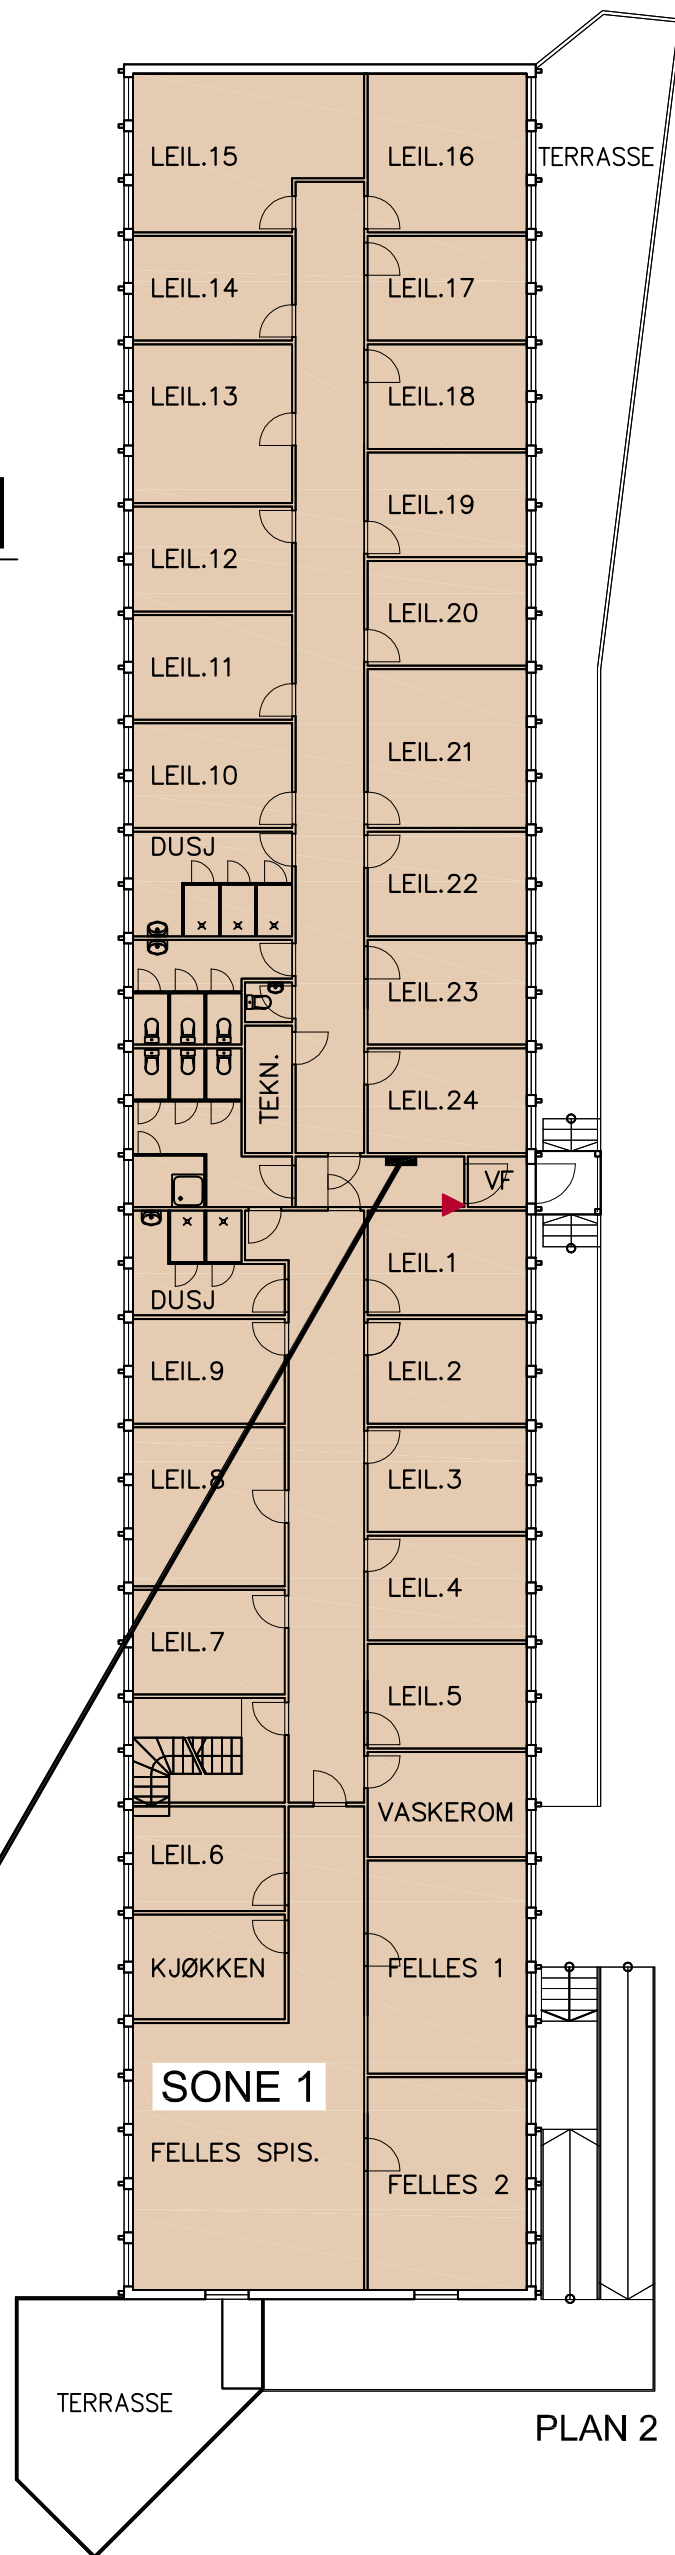

BRANNVESENET : 110
SERVICE : 48 22 22 00
▲ MANUELLE MELDERE



LUHRTOPPEN 2
POSTBOKS 438 1471 LØRENSKOG
www.schneider-electric.no/buildings

DATO: 04.01.12
FILNAVN: 50385-1