
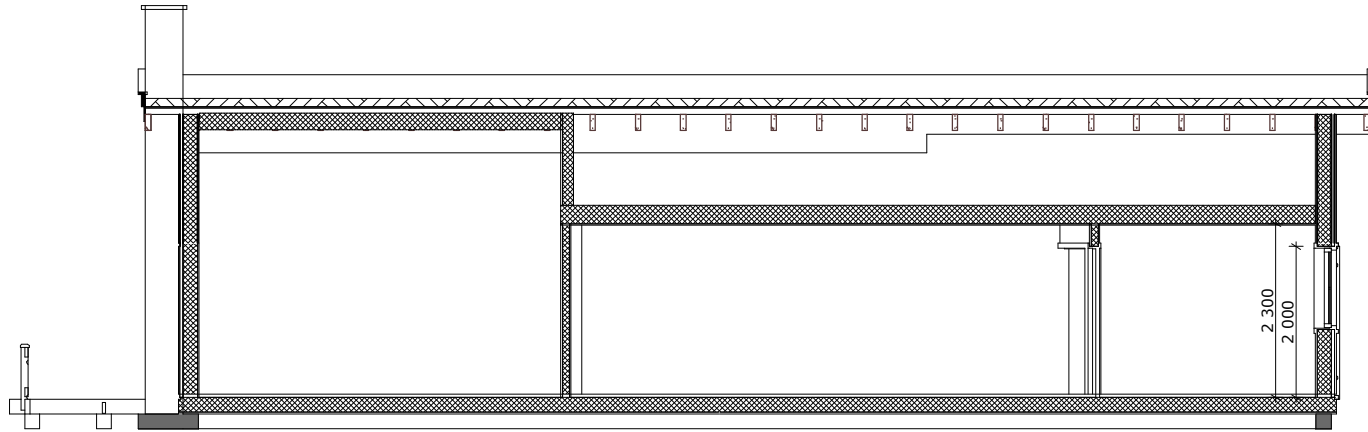
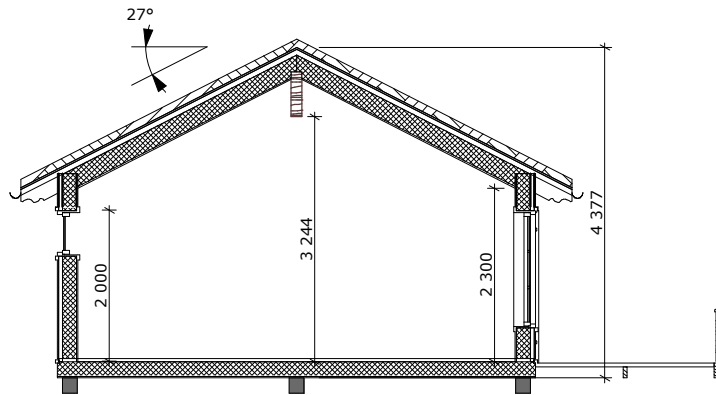


NR.	CHANGES	NAME	DATE
MODEL: POPULÆR		DRAWINGS: FIRST FLOOR PLAN	
PROJECT: Buen Berglia		BYA: 101,6m <sup>2</sup>	TERRACE: 30,0m <sup>2</sup>
		BRA: 92,2m <sup>2</sup>	BALCONY: 0,0m <sup>2</sup>
		BRA 1fl: 92,2m <sup>2</sup>	BALCONY: 0,0m <sup>2</sup>
		BRA 2fl: 0,0m <sup>2</sup>	BALCONY: 0,0m <sup>2</sup>
 NORDIC HOUSES OÜ J. VILMSI 41 10126 TALLINN, ESTONIA TLF: +372 60 25 300 NORDIC@HOUSES.EE		VERSION: 1.1	PAGE: 1/8
		SCALE: 1:100 / A4	DATE: 04.04.2011
		DESIGNER: KAREL POOL	


SECTION A-A



SECTION B-B



SECTION C-C


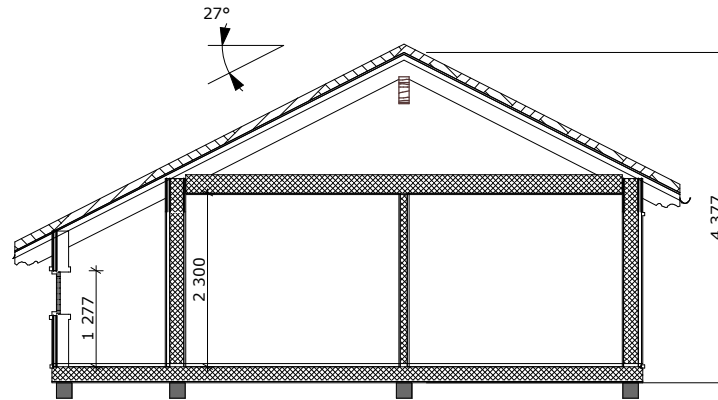



Populaer cabin standard dimension  
 1st floor wall frame height - 2300mm, 2nd floor wall frame height - 1315mm  
 Roof angle 27°  
 Total height measured from the top of foundation to the top of roof construction  
 (garden roof not included)  
 Measurement on drawing are indicative. Follow detail drawing for construction.



NR.	CHANGES	NAME	DATE
MODEL: POPULAR		DRAWINGS: SECTIONS	
PROJECT: Buen Berglia		BYA: 101,6m <sup>2</sup>	TERRACE: 30,0m <sup>2</sup>
		BRA: 92,2m <sup>2</sup>	BALCONY: 0,0m <sup>2</sup>
		BRA 1fl: 92,2m <sup>2</sup>	BRA 2fl: 0,0m <sup>2</sup>
		VERSION: 1.1	SCALE: 1:100 / A4
		DESIGNER: KAREL POOL	DATE: 04.04.2011




NORDIC HOUSES OÜ  
 J. VILMSI 41  
 10126 TALLINN, ESTONIA  
 TLF: +372 60 25 300  
 NORDIC@HOUSES.EE

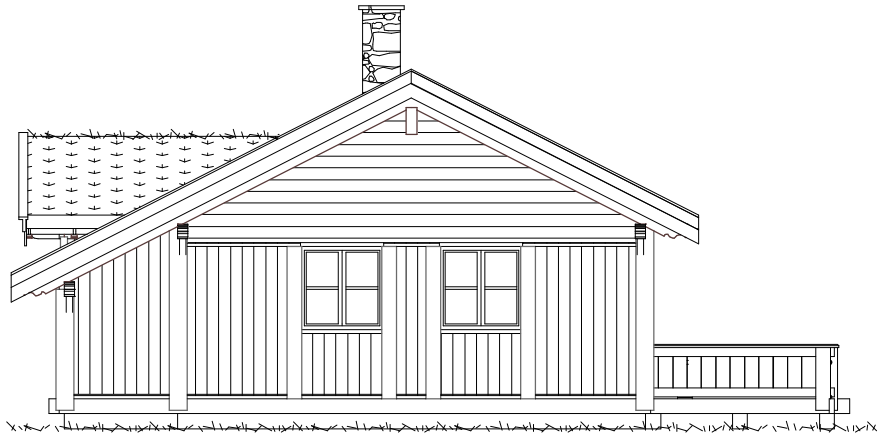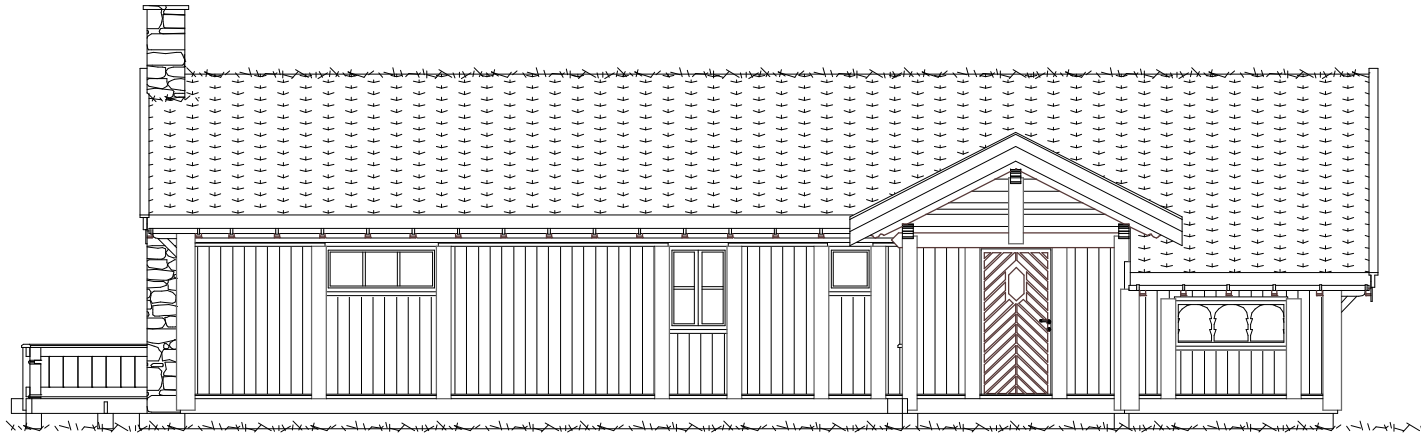


NR.	CHANGES	NAME	DATE
MODEL: POPULER		DRAWINGS: ELEVATIONS 1	
PROJECT: Buen Berglia		BYA: 101,6m <sup>2</sup>	TERRACE: 30,0m <sup>2</sup>
		BRA 1fl: 92,2m <sup>2</sup>	BALCONY: 0,0m <sup>2</sup>
		BRA 2fl: 0,0m <sup>2</sup>	
		VERSION: 1.1	SCALE: 1:100 / A4
		PAGE: 4/8	DATE: 04.04.2011
 NORDIC HOUSES OÜ J. VILMSI 41 10126 TALLINN, ESTONIA TLF: +372 60 25 300 NORDIC@HOUSES.EE		DESIGNER: KAREL POOL	

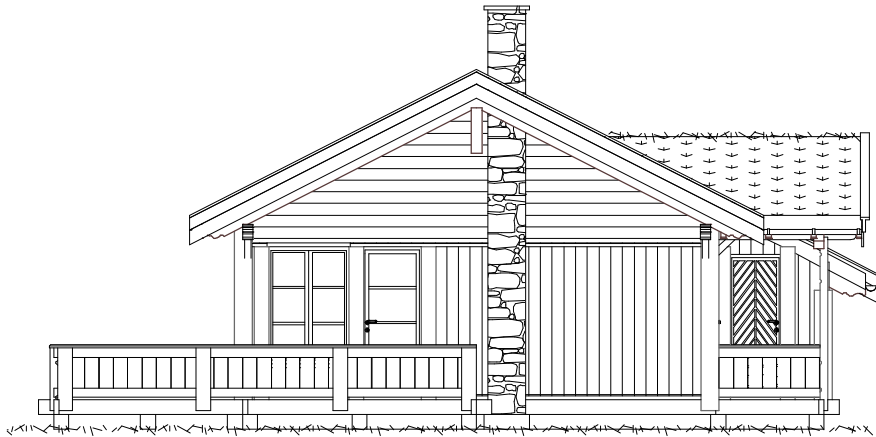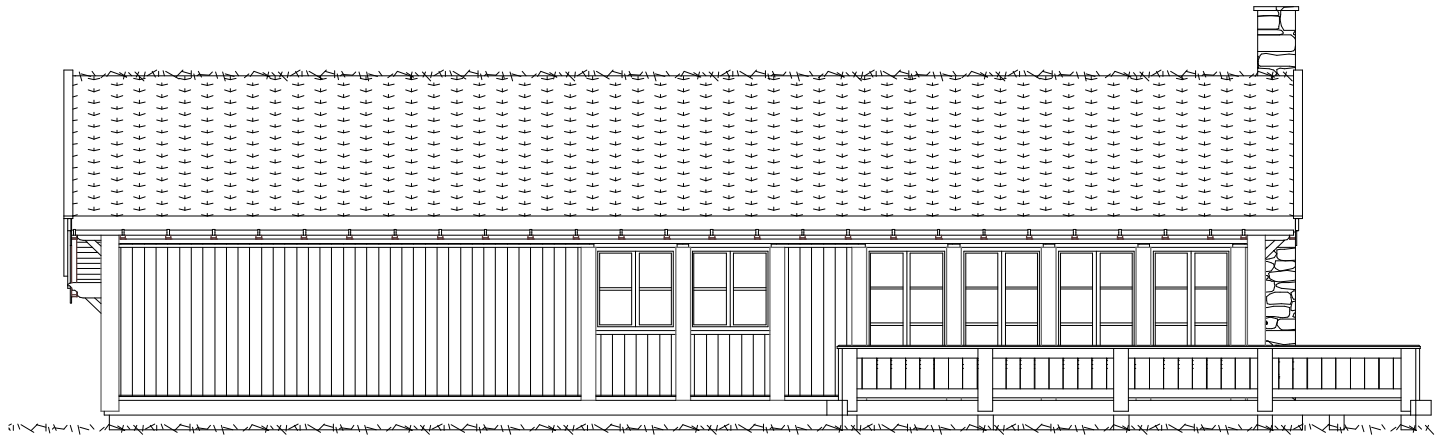


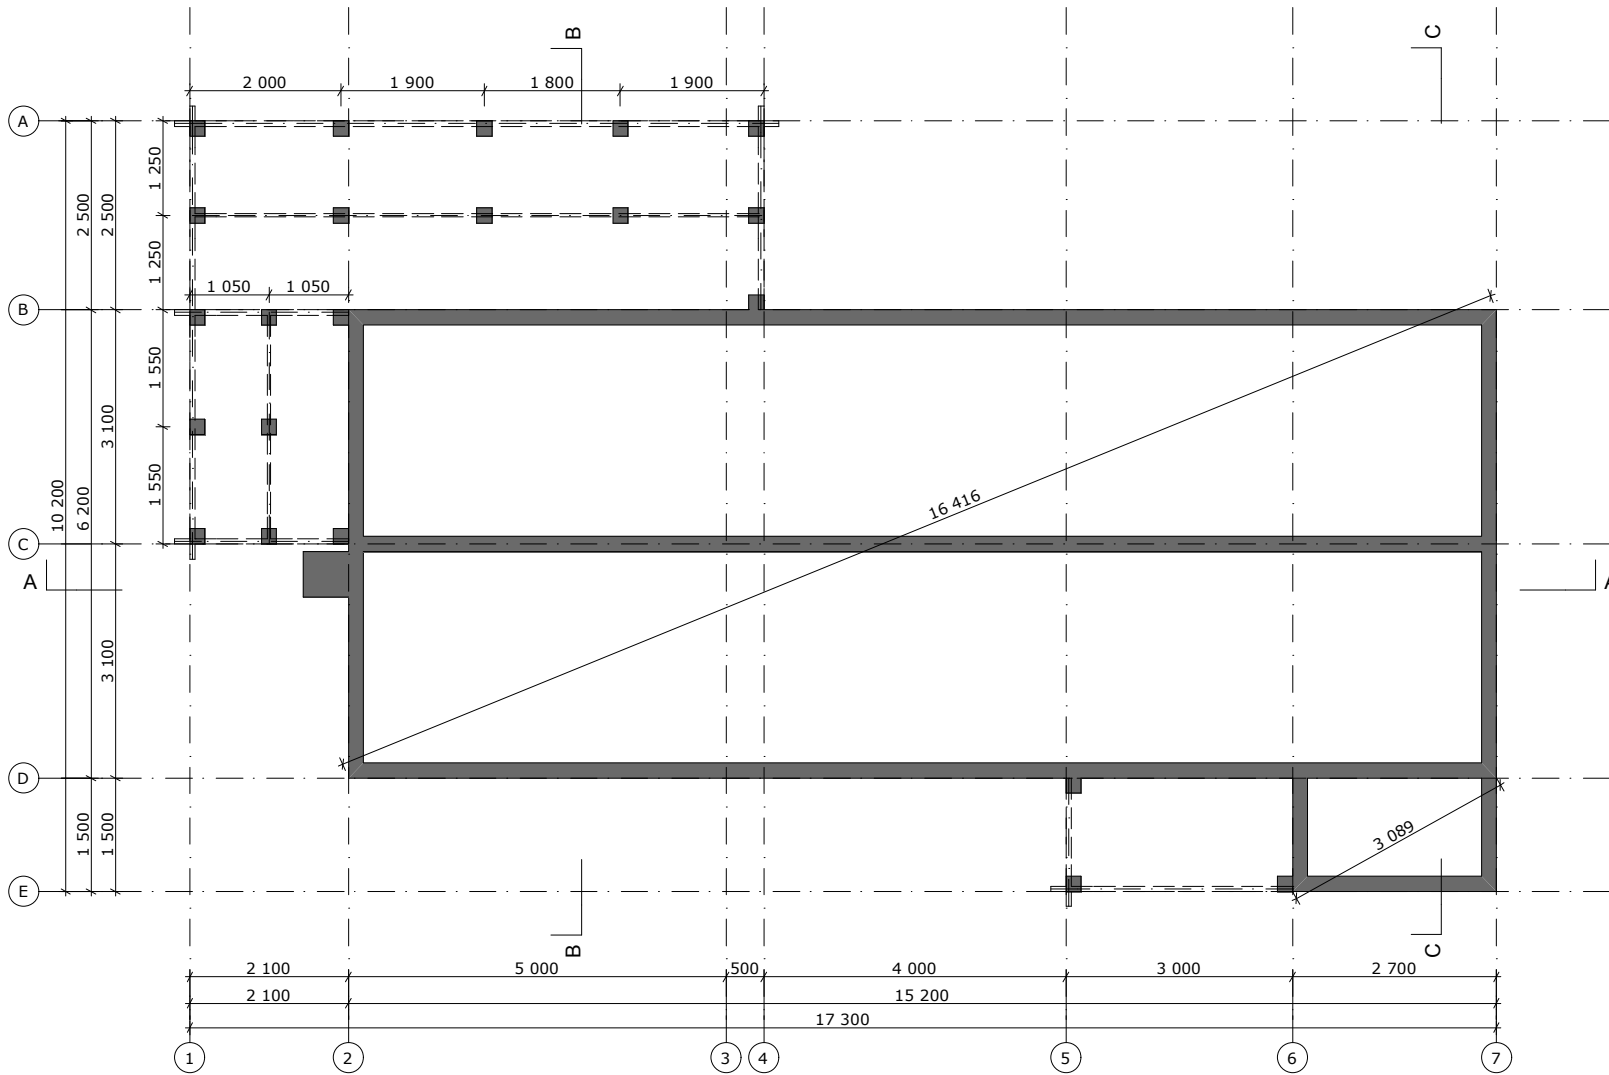
NR.	CHANGES	NAME	DATE
MODEL: POPULER		DRAWINGS: ELEVATIONS 2	
PROJECT: Buen Berglia		BYA: 101,6m <sup>2</sup>	TERRACE: 30,0m <sup>2</sup>
		BRA 1fl: 92,2m <sup>2</sup>	BALCONY: 0,0m <sup>2</sup>
 NORDIC HOUSES OÜ J. VILMSI 41 10126 TALLINN, ESTONIA TLF: +372 60 25 300 NORDIC@HOUSES.EE		VERSION: 1.1	SCALE: 1:100 / A4
		PAGE: 5/8	DATE: 04.04.2011
		DESIGNER: KAREL POOL	




NR.	CHANGES	NAME	DATE
MODEL: POPULER		DRAWINGS: 3D VIEW 1	
PROJECT: Buen Berglia		BYA: 101,6m <sup>2</sup>	TERRACE: 30,0m <sup>2</sup>
		BRA 1fl: 92,2m <sup>2</sup>	BALCONY: 0,0m <sup>2</sup>
 NORDIC HOUSES OÜ J. VILMSI 41 10126 TALLINN, ESTONIA TLF: +372 60 25 300 NORDIC@HOUSES.EE		VERSION: 1.1	SCALE: 1:100 / A4
		DESIGNER: KAREL POOL	DATE: 04.04.2011



NR.	CHANGES	NAME	DATE
MODEL: POPULER		DRAWINGS: 3D VIEW 2	
PROJECT: Buen Berglia		BYA: 101,6m <sup>2</sup>	TERRACE: 30,0m <sup>2</sup>
		BRA 1fl: 92,2m <sup>2</sup>	BALCONY: 0,0m <sup>2</sup>
 NORDIC HOUSES OÜ J. VILMSI 41 10126 TALLINN, ESTONIA TLF: +372 60 25 300 NORDIC@HOUSES.EE		VERSION: 1.1	SCALE: 1:100 / A4
		DESIGNER: KAREL POOL	DATE: 04.04.2011



NR.	CHANGES	NAME	DATE
MODEL: POPULÄR		DRAWINGS: FOUNDATION PLAN	
PROJECT: Buen Berglia		BYA: 101,6m <sup>2</sup>	BRA: 92,2m <sup>2</sup>
		BRA 1fl: 92,2m <sup>2</sup>	TERRACE: 30,0m <sup>2</sup>
		BRA 2fl: 0,0m <sup>2</sup>	BALCONY: 0,0m <sup>2</sup>
NORDIC HOUSES OÜ J. VILMSI 41 10126 TALLINN, ESTONIA TLF: +372 60 25 300 NORDIC@HOUSES.EE		VERSION: 1.1	PAGE: 8/8
		SCALE: 1:100 / A4	DATE: 04.04.2011
		DESIGNER: KAREL POOL	