



1:100 Fasade Vest

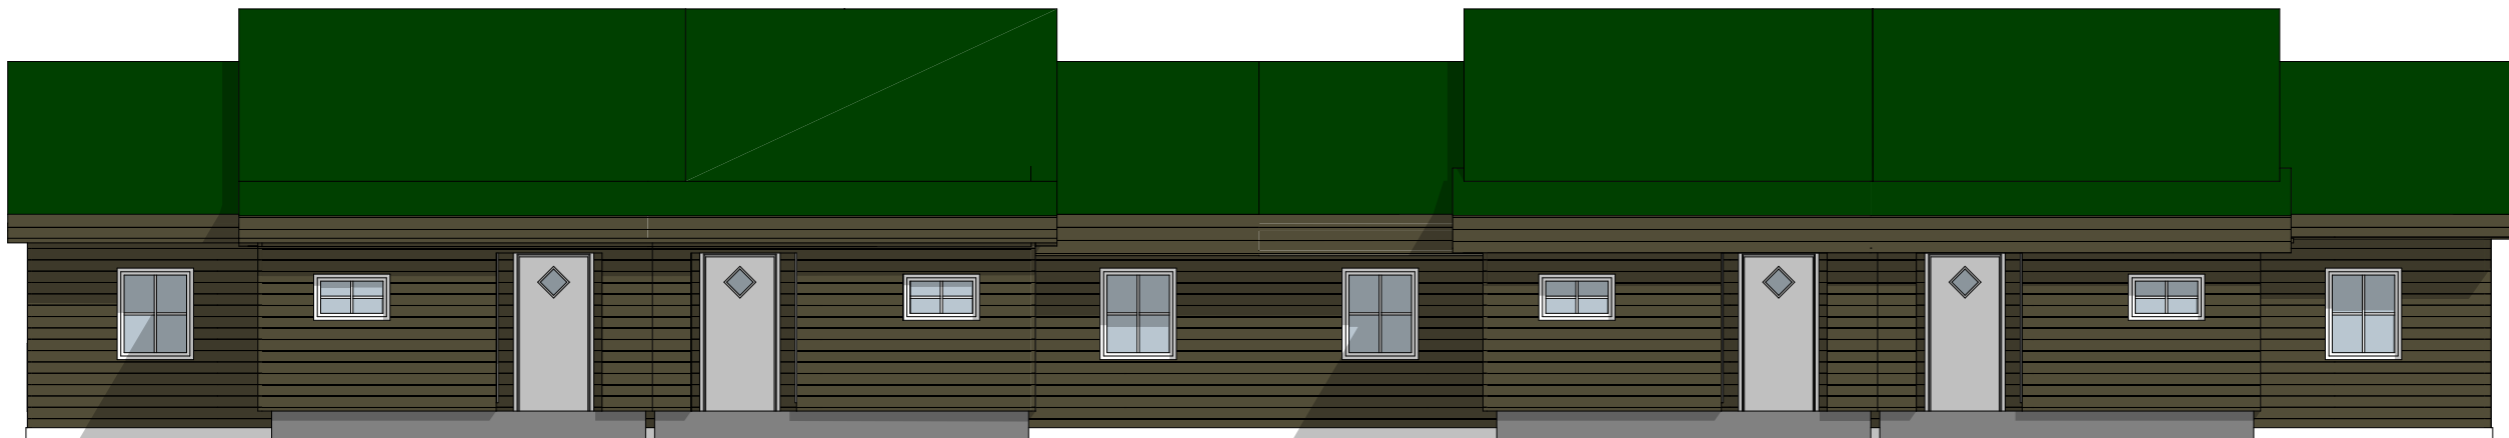

1:100 Fasade Nord

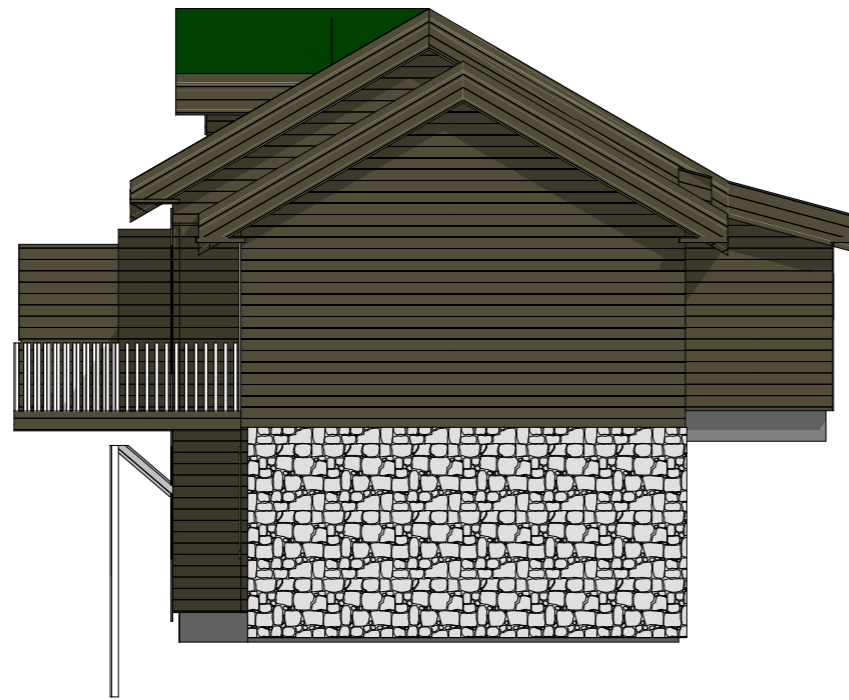

1:100 Fasade Øst



1:100 Fasade Sør