
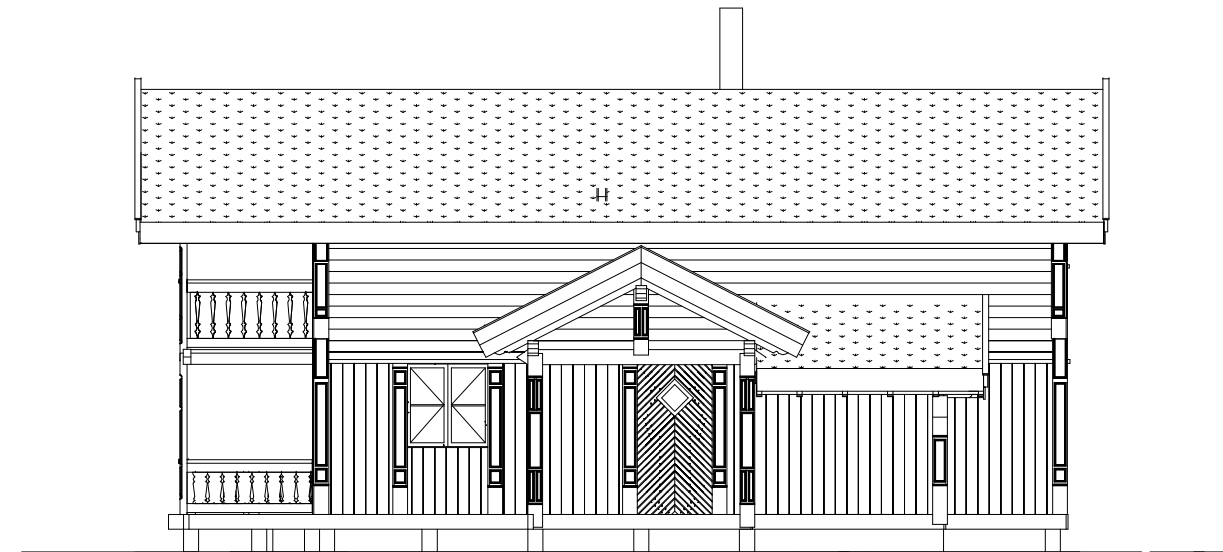
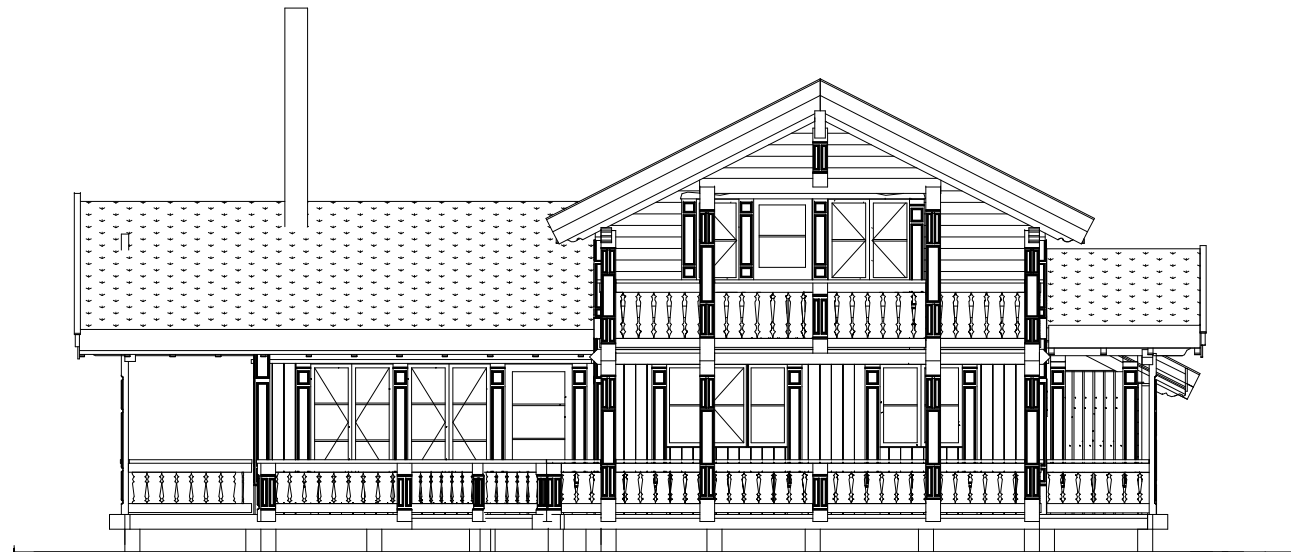
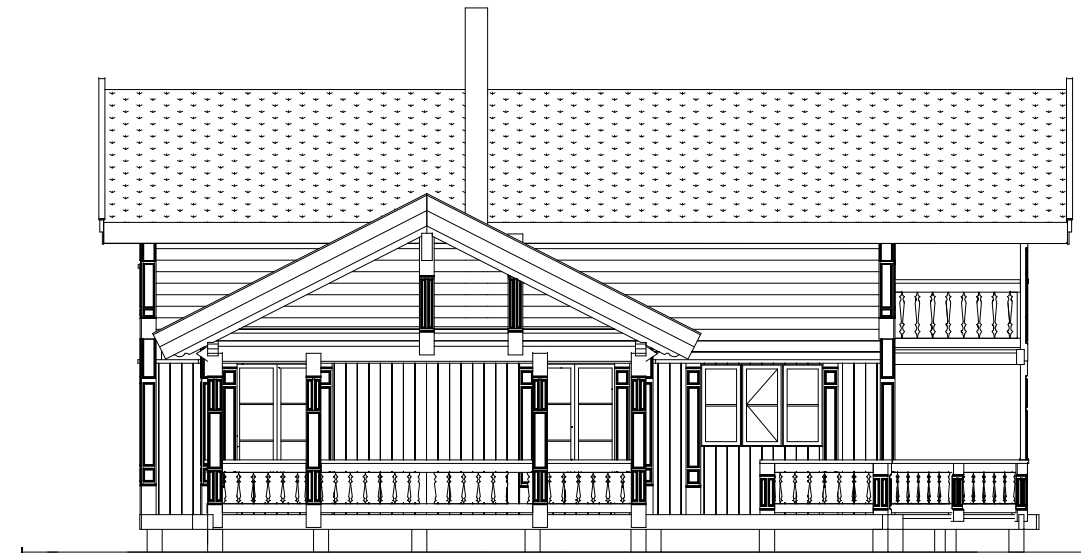



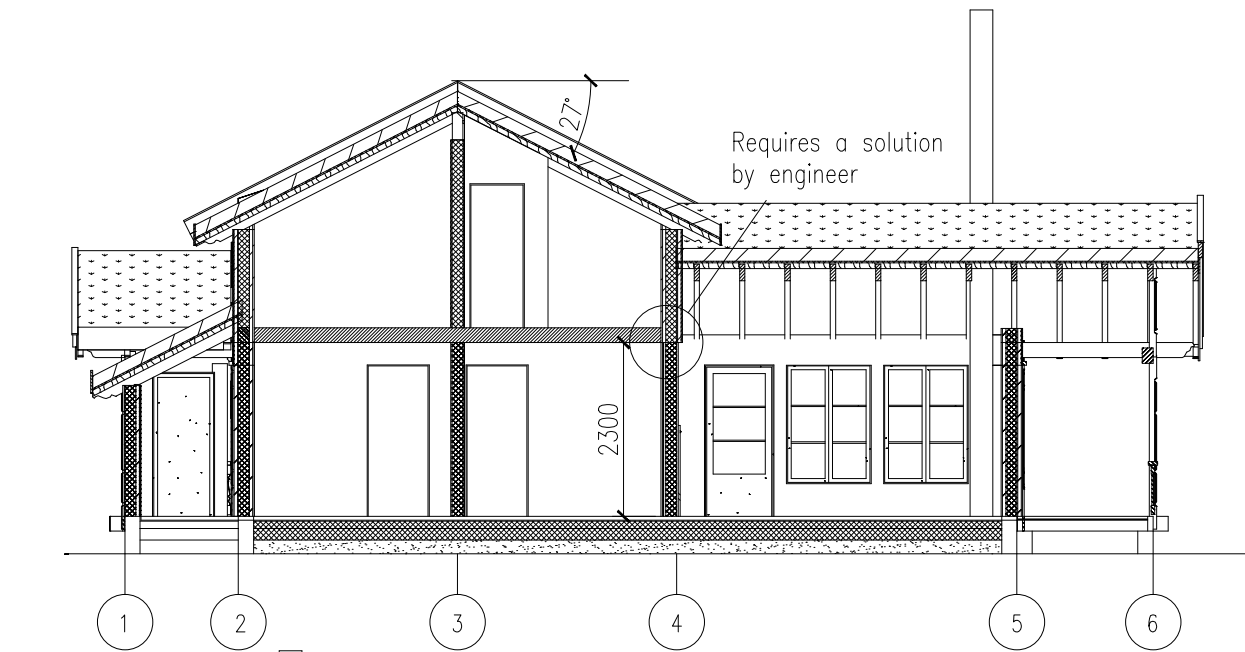
BYA: 115,2m²
 BRA: 145,2m²
 0-BRA: 115,8 m²

Rev. No.	Date 6.02.2017	Made by P.Kuusik	Text changed terrace, doors, terrace railing
Project:		Hanne M Sølvsberg (NO)	
Customer:		Moen Design	
Drawing:		Plans	
Project manager:		Project No:	Drawing No:
Drawn by:		17004	1
P. Kuusik		Stage:	Page:
Drawn by:		1	1
P. Kuusik		Sheet size:	Scale:
Drawn by:		A3	1:100
Checked by:		Change:	Date:
B		B	6.02.2017

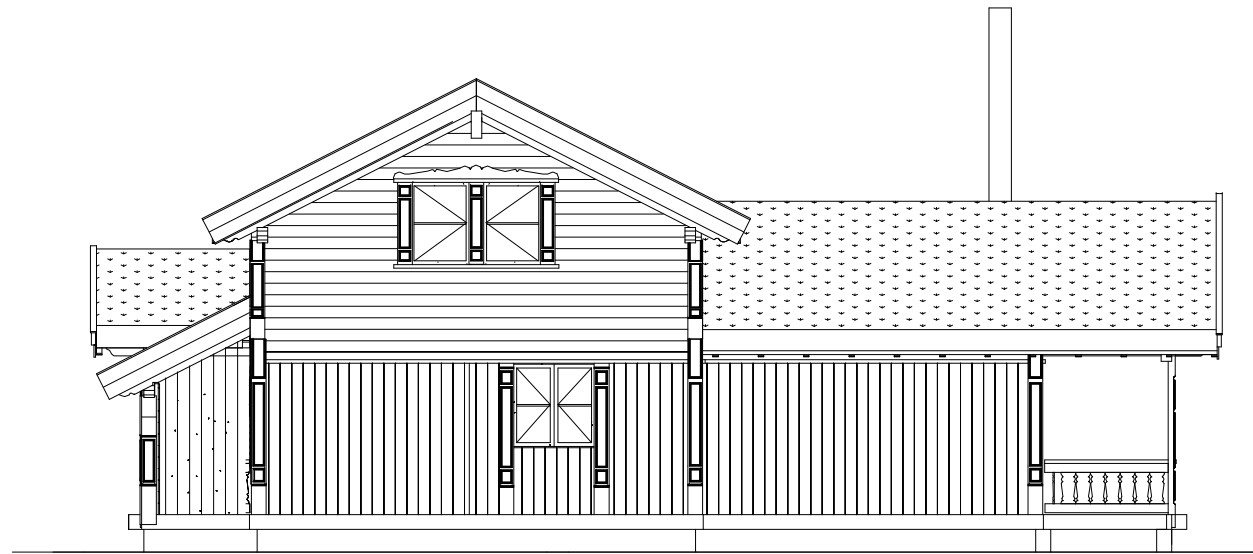


Rev. No.	Date 6.02.2017	Made by P.Kuusik	Text changed terrace, doors, terrace railing
Project: Hanne M Sølvsberg (NO)		Drawing: Elevations	
Customer: Moen Design		Project manager:	Project No: 17004
 Nordic Houses Nordic Houses KT OÜ project@houses.ee www.nordichouses.eu		Drawn by: P. Kuusik	Drawing No: 2
		Drawn by:	Stage: 2
		Checked by: B	Scale: 1:100
			Date: 6.02.2017


It is not allowed to copy, hand over to third parties or use this drawing for other purposes than in connection to the order from Nordic Houses KT OÜ without Nordic Houses KT OÜ's written consent



Section A-A

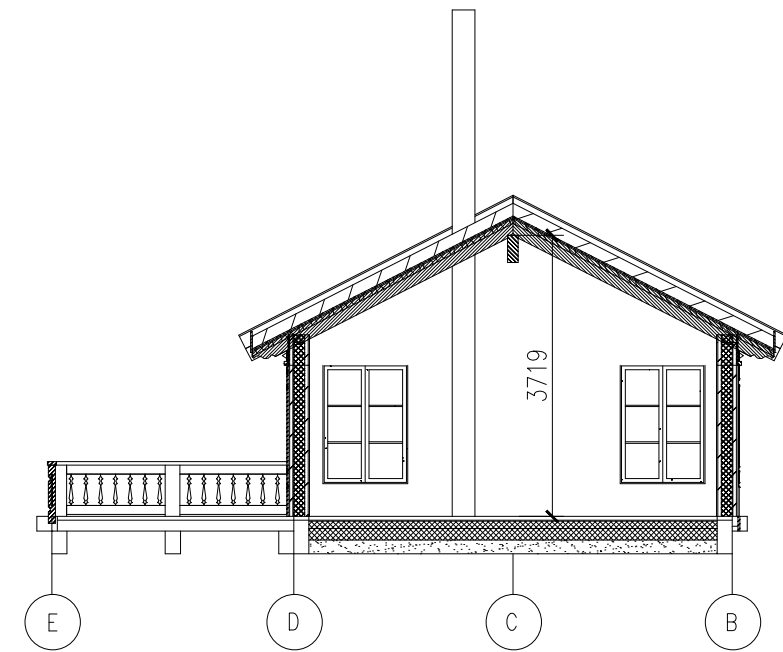


Section C-C

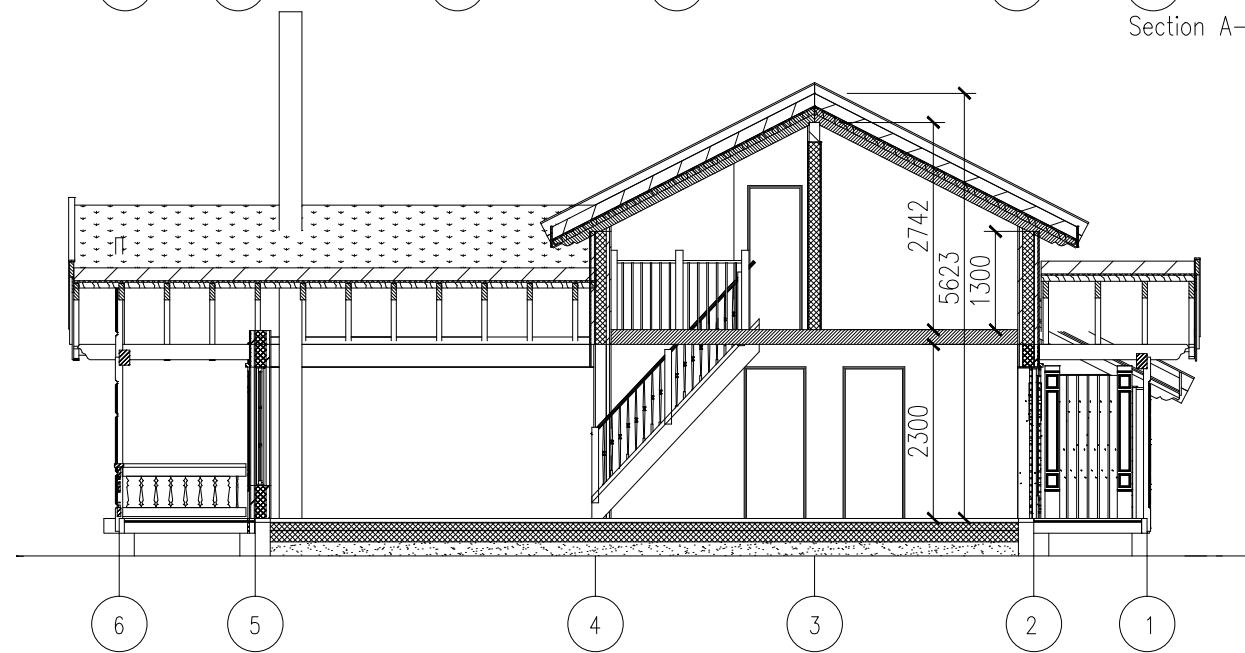

Section B-B

Requires a solution
by engineer

Rev. No.	Date 6.02.2017	Made by P.Kuusik	Text changed terrace, doors, terrace railing
Project: Hanne M Sølvsberg (NO)		Drawing: Sections	
Customer: Moen Design		Project manager:	Project No: 17004
 Nordic Houses KT OÜ project@houses.ee www.nordichouses.eu		Drawn by: P. Kuusik	Drawing No: 3
		Drawn by:	Page: 3
		Sheet size: A3	Scale: 1:100
		Change: B	Date: 6.02.2017