



EIKÅS HYTTER & HUS

Tlf:38 34 95 00 - Faks:38 34 95 01 www.eikas.no

Tiltakshaver:

**Eikas Hytter og Hus AS**  
Eiken  
4596 Eiken


Byggeadresse:

-----


|                             |                           |                               |                             |
|-----------------------------|---------------------------|-------------------------------|-----------------------------|
| BYA: 130.5 m <sup>2</sup>   | BRA: 115.4 m <sup>2</sup> | Isol.BRA: 98.2 m <sup>2</sup> | Gnr./Bnr.: --/--            |
| Dato: 13.08.14              | Rev.nr.: 00.EE            | Rev.Dato: --,--,--            | Tegnet av: E.Egeland        |
| Prosjektr.: <b>FRAFJELL</b> |                           |                               | Dato arb.tegning: 00.00.00  |
|                             |                           |                               | Tegningsnr.: 1              |
| Tegning: Perspektiv         |                           |                               | Målestokk: 1:45,<br>1:46,67 |
|                             |                           |                               | 176.1 m <sup>2</sup>        |




Fasade mot

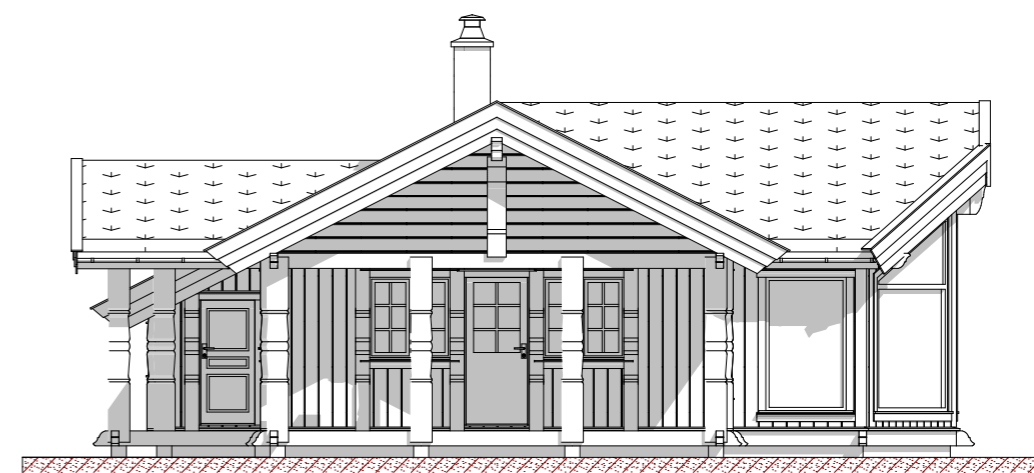

Fasade mot

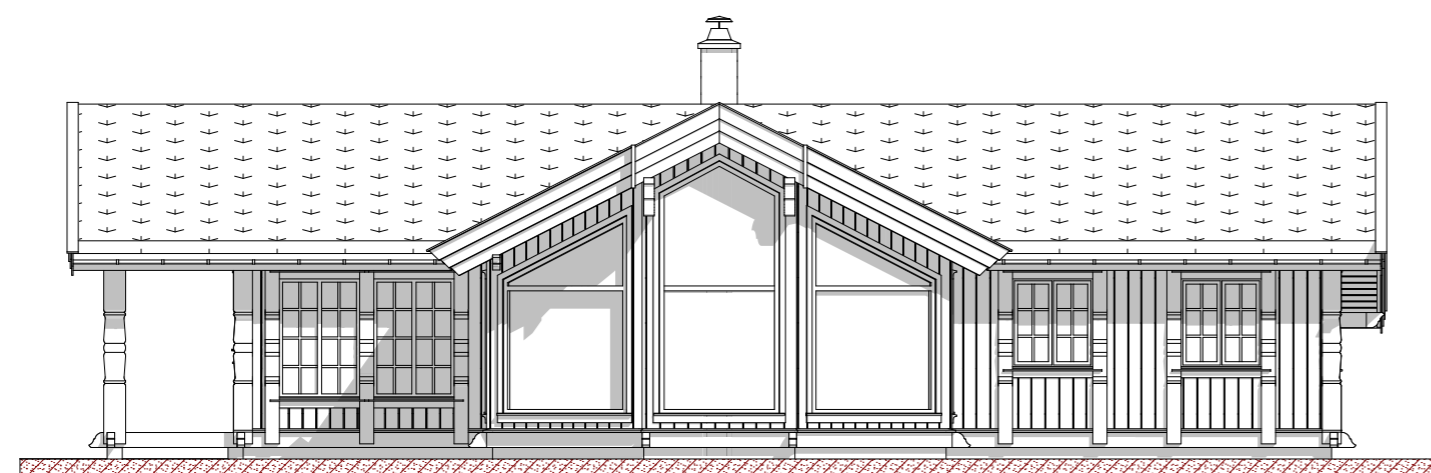

Fasade mot

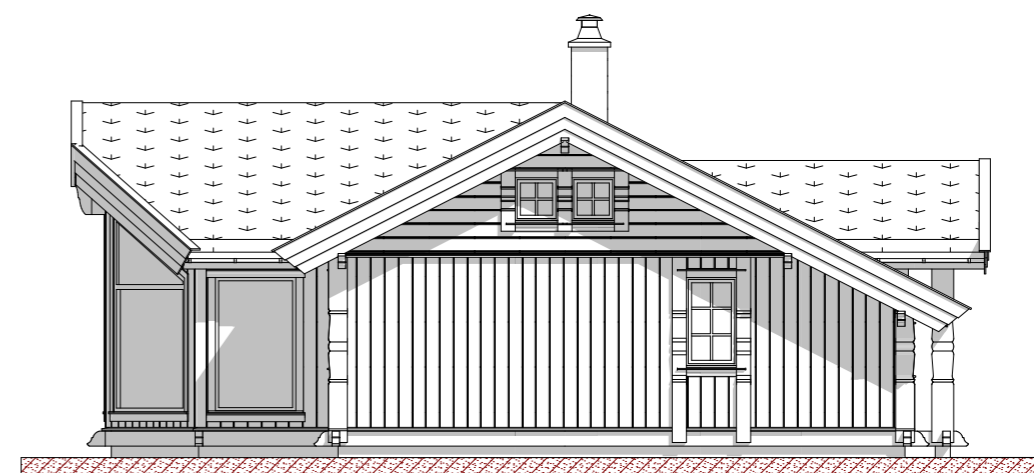

Fasade mot



EIKÅS HYTTER & HUS

Tlf:38 34 95 00 - Faks:38 34 95 01 www.eikas.no

Tiltakshaver:


**Eikås Hytter og Hus AS**  
Eiken  
4596 Eiken

Byggeadresse:

-----

|             |                      |          |                      |                  |                      |            |           |
|-------------|----------------------|----------|----------------------|------------------|----------------------|------------|-----------|
| BYA:        | 130.5 m <sup>2</sup> | BRA:     | 115.4 m <sup>2</sup> | Isol.BRA:        | 98.2 m <sup>2</sup>  | Gnr./Bnr.: | --/--     |
| Dato:       | 13.08.14             | Rev.nr.: | 00.EE                | Rev.Dato:        | --,--,--             | Tegnet av: | E.Egeland |
| Prosjektr.: | <b>FRAFJELL</b>      |          |                      | Dato arb.tegning | 00.00.00             |            |           |
| Tegning:    | Fasader              |          |                      | Tegningsnr.:     | 2                    |            |           |
|             |                      |          |                      | Målestokk:       | <b>1:100</b>         |            |           |
|             |                      |          |                      | Areal tak:       | 176.1 m <sup>2</sup> |            |           |

# Hovedplan

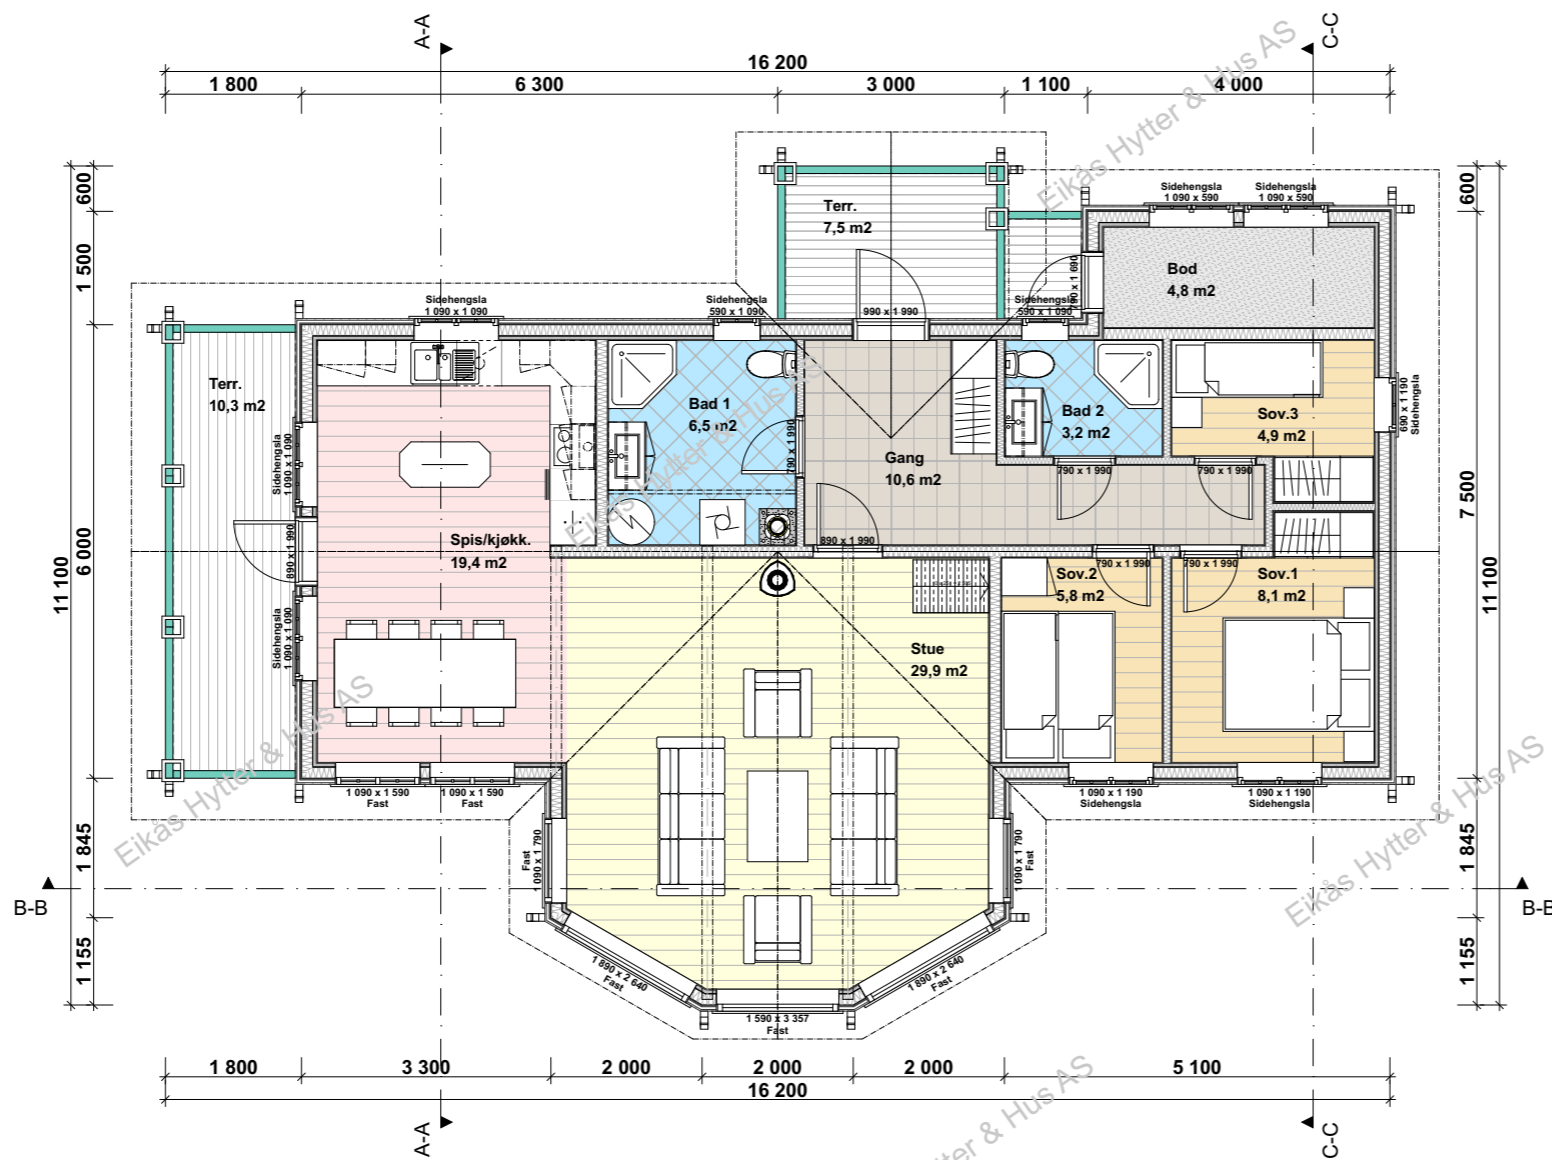

**EIKÅS HYTTER & HUS**  
 Tlf:38 34 95 00 - Faks:38 34 95 01 www.eikas.no


Tiltakshaver:  
**Eikås Hytter og Hus AS**  
 Eiken  
 4596 Eiken

Byggeadresse: -----

|                             |                           |                               |                                 |
|-----------------------------|---------------------------|-------------------------------|---------------------------------|
| BYA: 130.5 m <sup>2</sup>   | BRA: 115.4 m <sup>2</sup> | Isol.BRA: 98.2 m <sup>2</sup> | Gnr./Bnr.: --/--                |
| Dato: 13.08.14              | Rev.nr.: 00.EE            | Rev.Dato: --,--,--            | Tegnet av: E.Egeland            |
| Prosjektr.: <b>FRAFJELL</b> |                           |                               | Dato arb.tegning: 00.00.00      |
|                             |                           |                               | Tegningsnr.: 3                  |
| Tegning: <b>Hovedplan</b>   |                           |                               | Målestokk: 1:100                |
|                             |                           |                               | Areal tak: 176.1 m <sup>2</sup> |



# Loftsplan

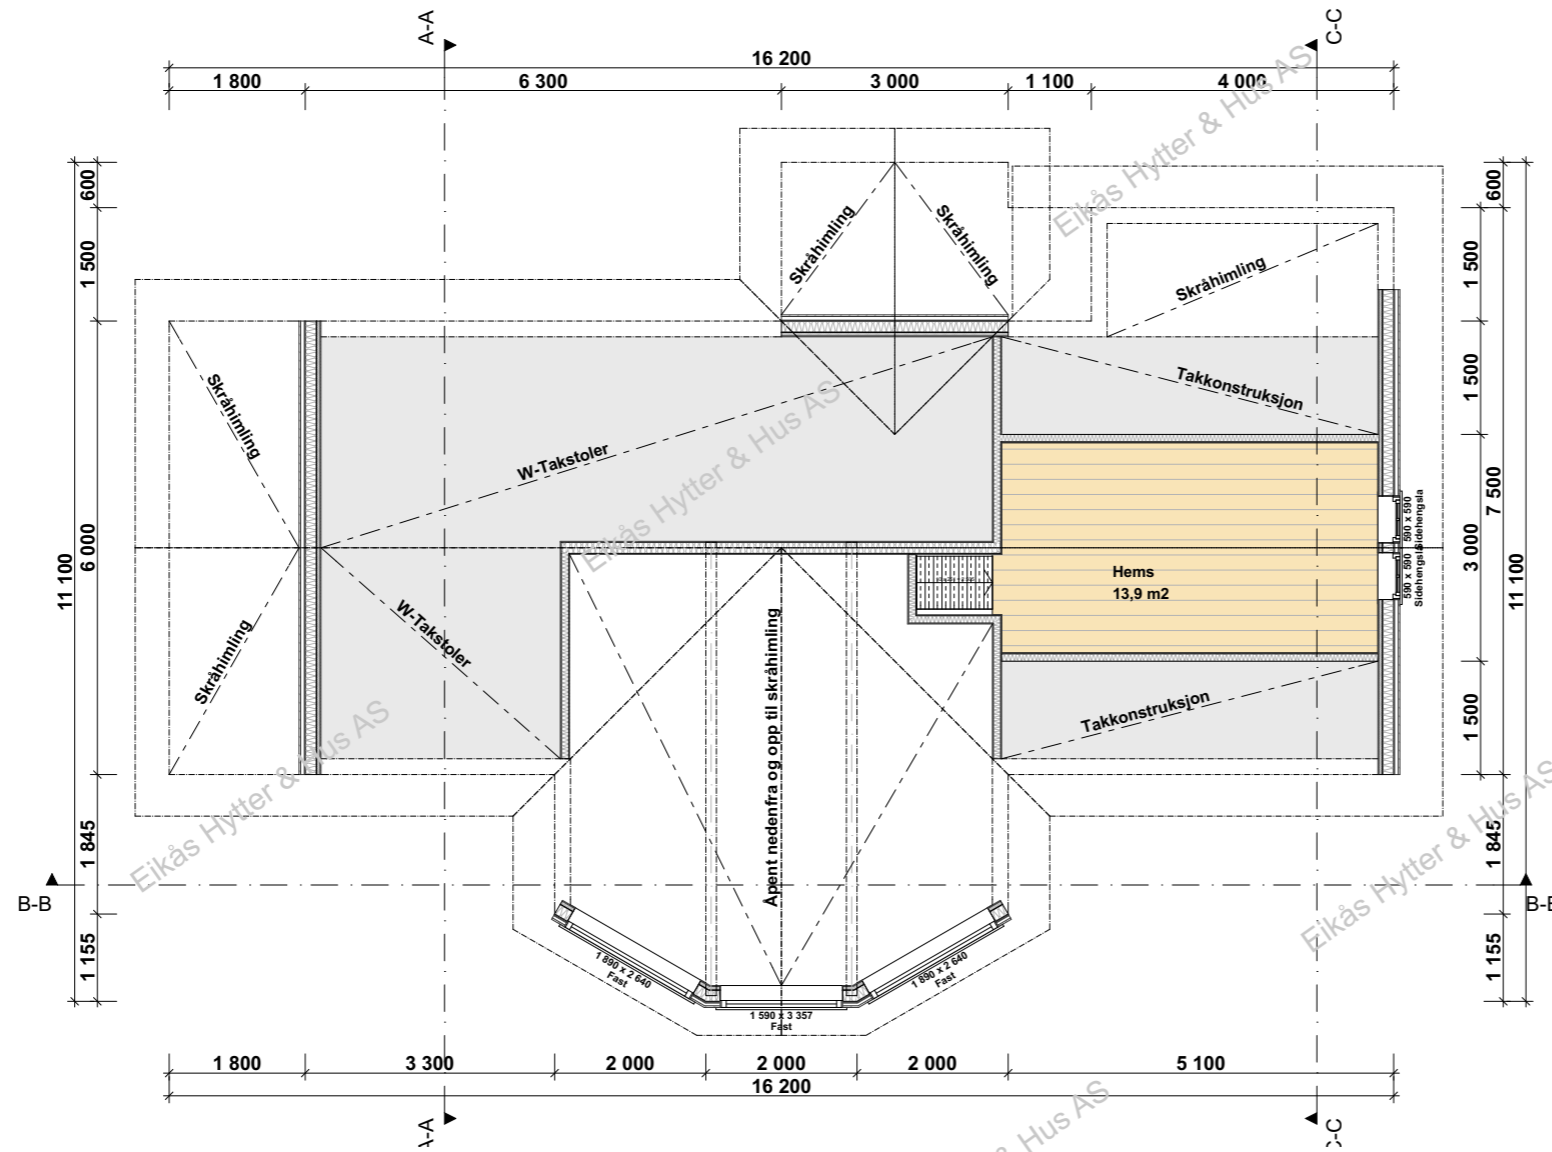


**EIKÅS HYTTER & HUS**  
Tlf:38 34 95 00 - Faks:38 34 95 01 www.eikas.no


Tiltakshaver:  
**Eikås Hytter og Hus AS**  
Eiken  
4596 Eiken

Byggeadresse: -----


|                             |                           |                               |                                 |
|-----------------------------|---------------------------|-------------------------------|---------------------------------|
| BYA: 130.5 m <sup>2</sup>   | BRA: 115.4 m <sup>2</sup> | Isol.BRA: 98.2 m <sup>2</sup> | Gnr./Bnr.: --/--                |
| Dato: 13.08.14              | Rev.nr.: 00.EE            | Rev.Dato: --,--,--            | Tegnet av: E.Egeland            |
| Prosjektr.: <b>FRAFJELL</b> |                           |                               | Dato arb.tegning: 00.00.00      |
|                             |                           |                               | Tegningsnr.: 4                  |
| Tegning: <b>Loftsplan</b>   |                           |                               | Målestokk: <b>1:100</b>         |
|                             |                           |                               | Areal tak: 176.1 m <sup>2</sup> |

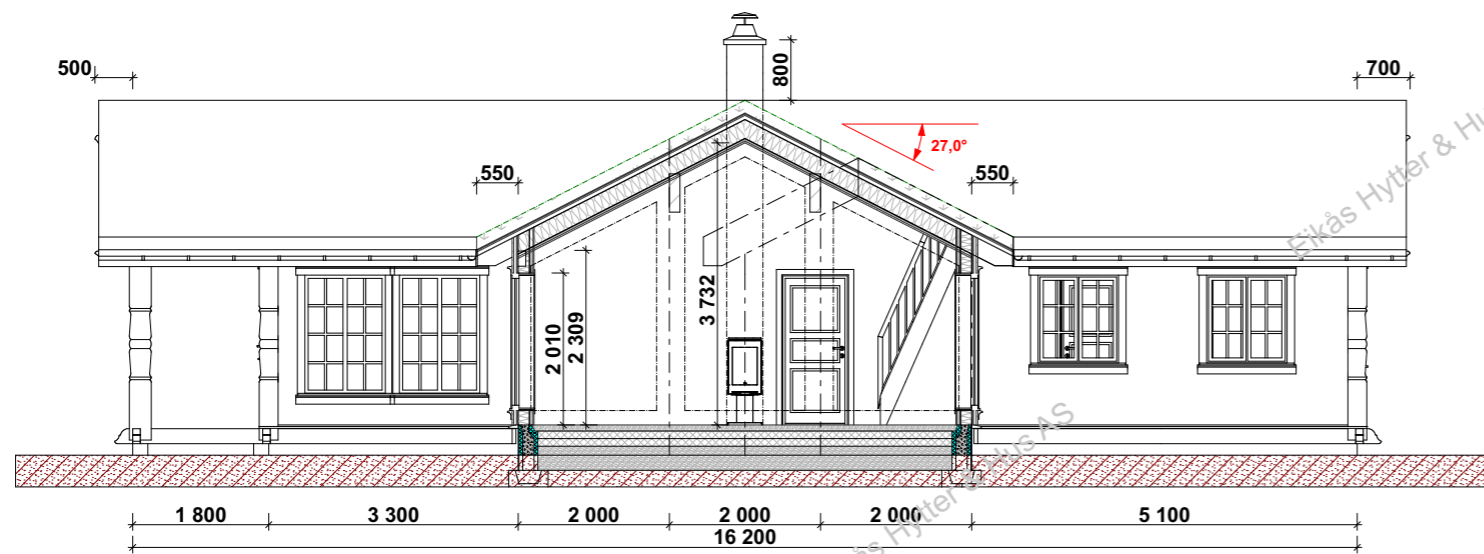

**Snitt B-B**

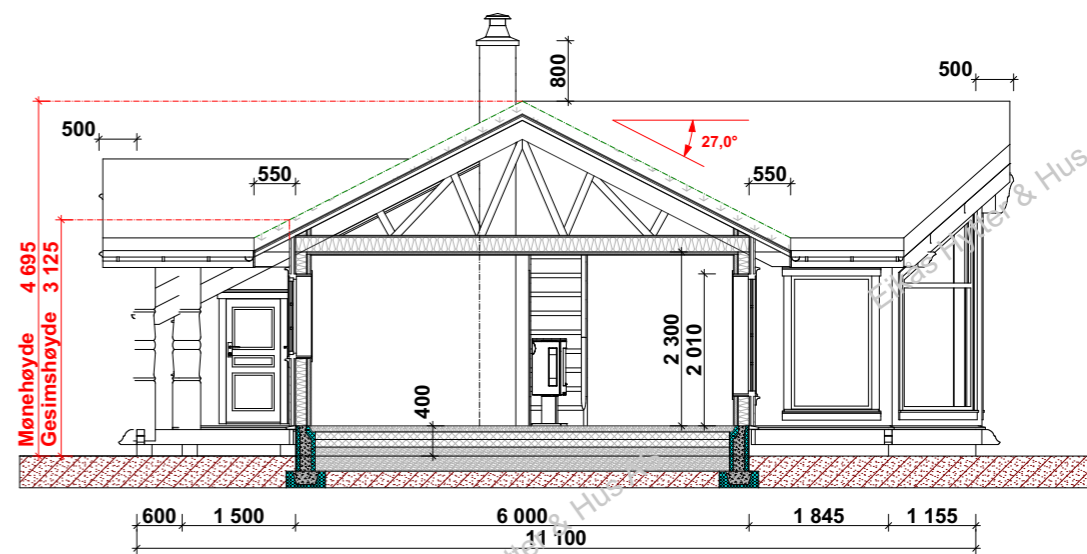

**Snitt A-A**

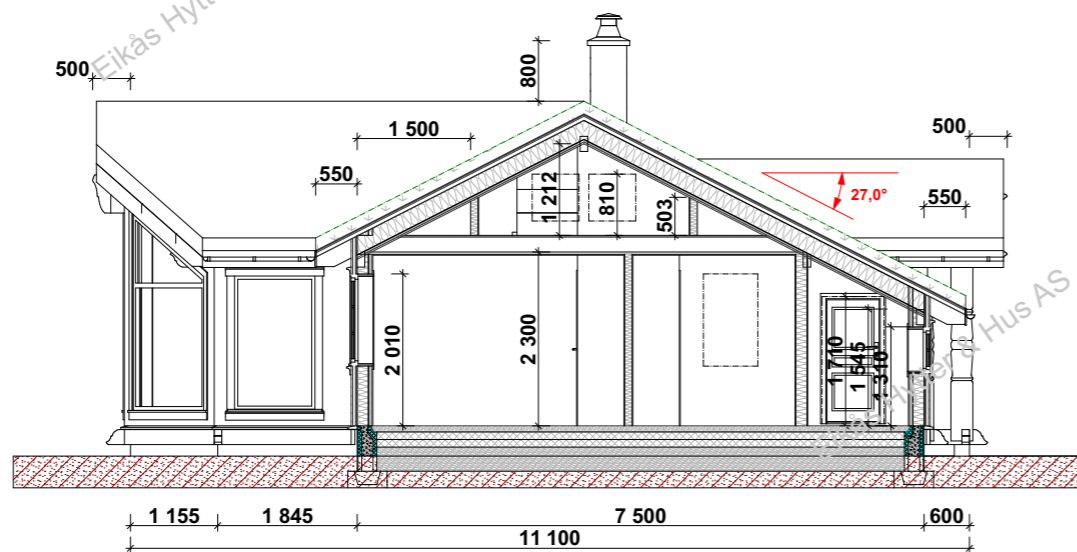

**Snitt C-C**



**EIKÅS HYTTER & HUS**  
Tlf:38 34 95 00 - Faks:38 34 95 01 www.eikas.no

Tiltakshaver:  
**Eikås Hytter og Hus AS**  
Eiken  
4596 Eiken

Byggeadresse: -----

|                             |                           |                               |                                 |
|-----------------------------|---------------------------|-------------------------------|---------------------------------|
| BYA: 130.5 m <sup>2</sup>   | BRA: 115.4 m <sup>2</sup> | Isol.BRA: 98.2 m <sup>2</sup> | Gnr./Bnr.: --/--                |
| Dato: 13.08.14              | Rev.nr.: 00.EE            | Rev.Dato: --,--,--            | Tegnet av: E.Egeland            |
| Prosjektr.: <b>FRAFJELL</b> |                           |                               | Dato arb.tegning: 00.00.00      |
|                             |                           |                               | Tegningsnr.: 5                  |
| Tegning: <b>Snitt</b>       |                           |                               | Målestokk: <b>1:100</b>         |
|                             |                           |                               | Areal tak: 176.1 m <sup>2</sup> |

**Tegningsliste Byggemelding**

| Tegn.nr. | Tegningstype               | Mål         | Ark str.  | Med på utskrift          | Tegn.dato | Rev. | Rev.dato | Beskrivelse | Sign. | Kontr. av |
|----------|----------------------------|-------------|-----------|--------------------------|-----------|------|----------|-------------|-------|-----------|
|          | Tegningsliste byggemelding | 1:1         | 210 / 297 | <input type="checkbox"/> |           |      |          |             |       |           |
| A10-01   | Situasjonsplan             |             | 420 / 297 | <input type="checkbox"/> |           |      |          |             |       |           |
| A20-01   | Plan 1. Etasje             | 1:100       | 420 / 297 | <input type="checkbox"/> |           |      |          |             |       |           |
| A20-02   | Plan 2. Etasje             | 1:100       | 420 / 297 | <input type="checkbox"/> |           |      |          |             |       |           |
| A30-01   | Snitt A og B               | 1:100       | 420 / 297 | <input type="checkbox"/> |           |      |          |             |       |           |
| A40-01   | Fasader                    | 1:100       | 420 / 297 | <input type="checkbox"/> |           |      |          |             |       |           |
| A40-02   | Fasade Sør og Øst          |             | 420 / 297 | <input type="checkbox"/> |           |      |          |             |       |           |
| A50      | Perspektiv.EHH             | 1:83,3<br>3 | 420 / 297 | <input type="checkbox"/> |           |      |          |             |       |           |

Skjema / Detalj:

**Tegneliste**  
**Eikås Hytter og Hus AS**  
**Eiken Eiken 4596**

Korrigeret dato:

 Tegnet dato:  
**13.08.14**

 Tegner:  
**E.Egeland**

 Prosjektnr.:  
**FRAFJELL**

Kontroll

Målestokk:

Mål:

 Gnr./Bnr.:  
 --/--/--

 Tegningsnr.:  
**6**