



**EIKÅS HYTTER & HUS**  
 Tlf:38 34 95 00 - Faks:38 34 95 01 www.eikas.no


Tiltakshaver:			
Prosjektert hytte Kvinavegen			
---			
Byggeadresse: Kvinavegen 4480 Kvinesdal, Tomt 78 & 79			
BYA: 80.2 m <sup>2</sup>	BRA: 72.1 m <sup>2</sup>	Isol.BRA: 64.7 m <sup>2</sup>	Gnr./Bnr.: --/--
Dato: 11.12.2018	Rev.nr: 00.AR	Rev.Dato: 11.12.2018	Tegnet av: A.Røyland
Prosjektnr.: <b>P-18161</b>			Dato arb.tegning: 06.05.19SN
			Tegningsnr.: 1
Tegning: Perspektiv			Målestokk: 1:50, 1:60
			Areal tak: 113.6 m <sup>2</sup>

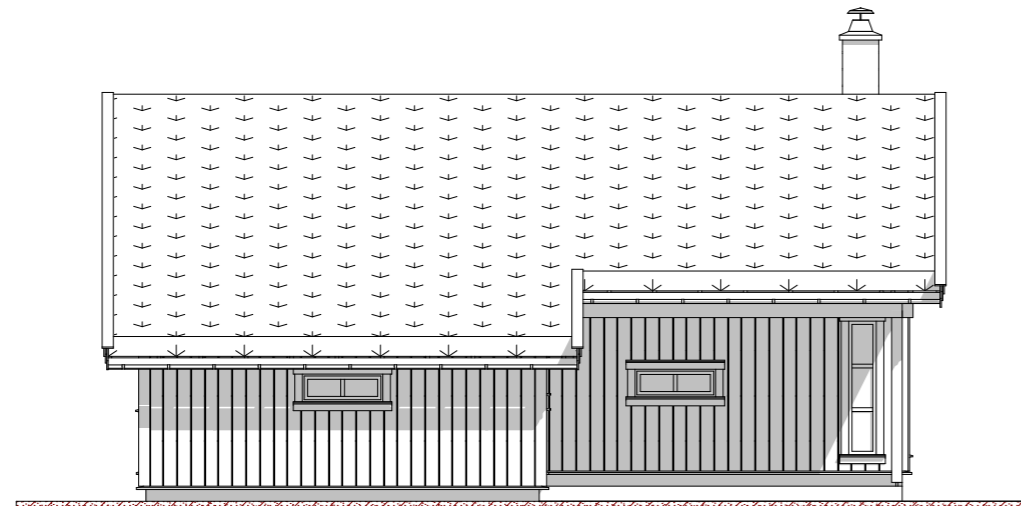


Fasade mot

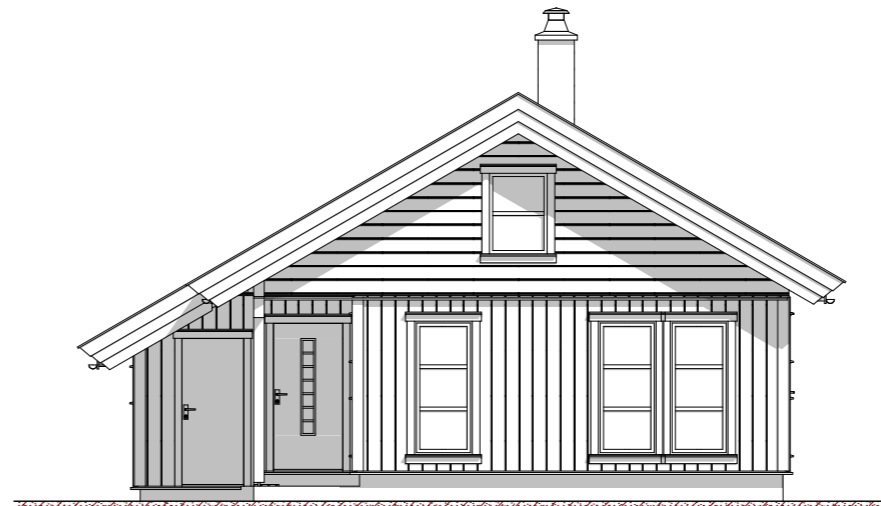

Fasade mot

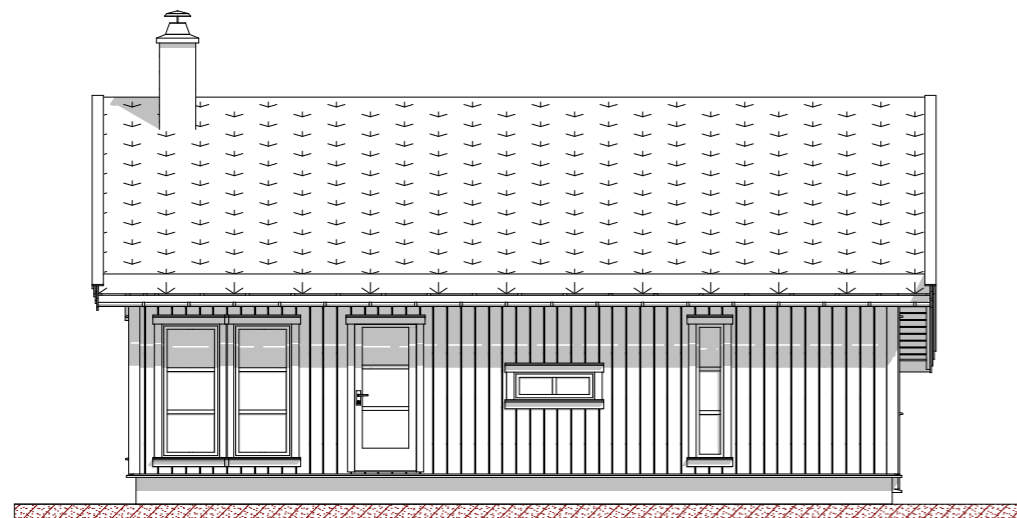

Fasade mot

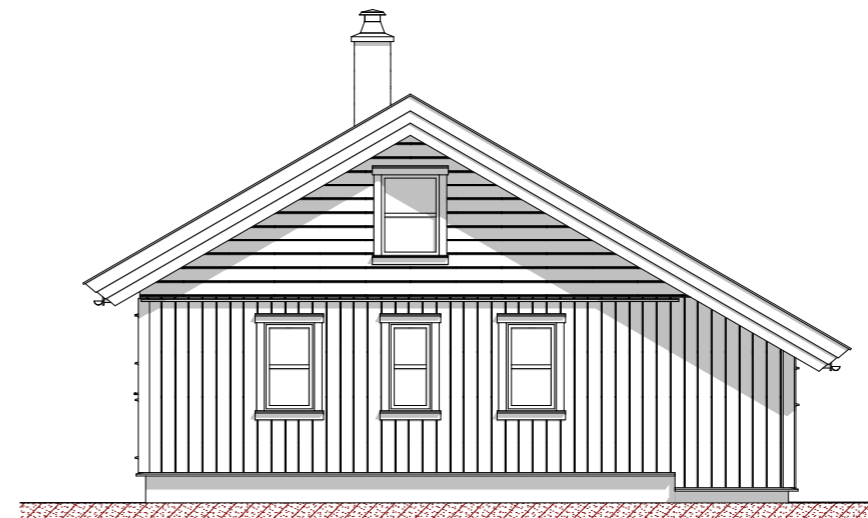

Fasade mot




EIKÅS HYTTTER & HUS  
Tlf:38 34 95 00 - Faks:38 34 95 01 www.eikas.no



Tittakshaver:			
Prosjektert hytte Kvinavegen			
---			
Byggeadresse: Kvinavegen 4480 Kvinesdal, Tomt 78 & 79			
BYA: 80.2 m <sup>2</sup>	BRA: 72.1 m <sup>2</sup>	Isol.BRA: 64.7 m <sup>2</sup>	Gnr./Bnr.: --/--
Dato: 11.12.2018	Rev.nr: 00.AR	Rev.Dato: 11.12.2018	Tegnet av: A.Røyland
Prosjektnr.: P-18161			Dato arb.legning: 06.05.19SN
			Tegningsnr.: 2
Tegning: Fasader			Målestokk: 1:100
			Areal tak: 113.6 m <sup>2</sup>




# Hovedplan

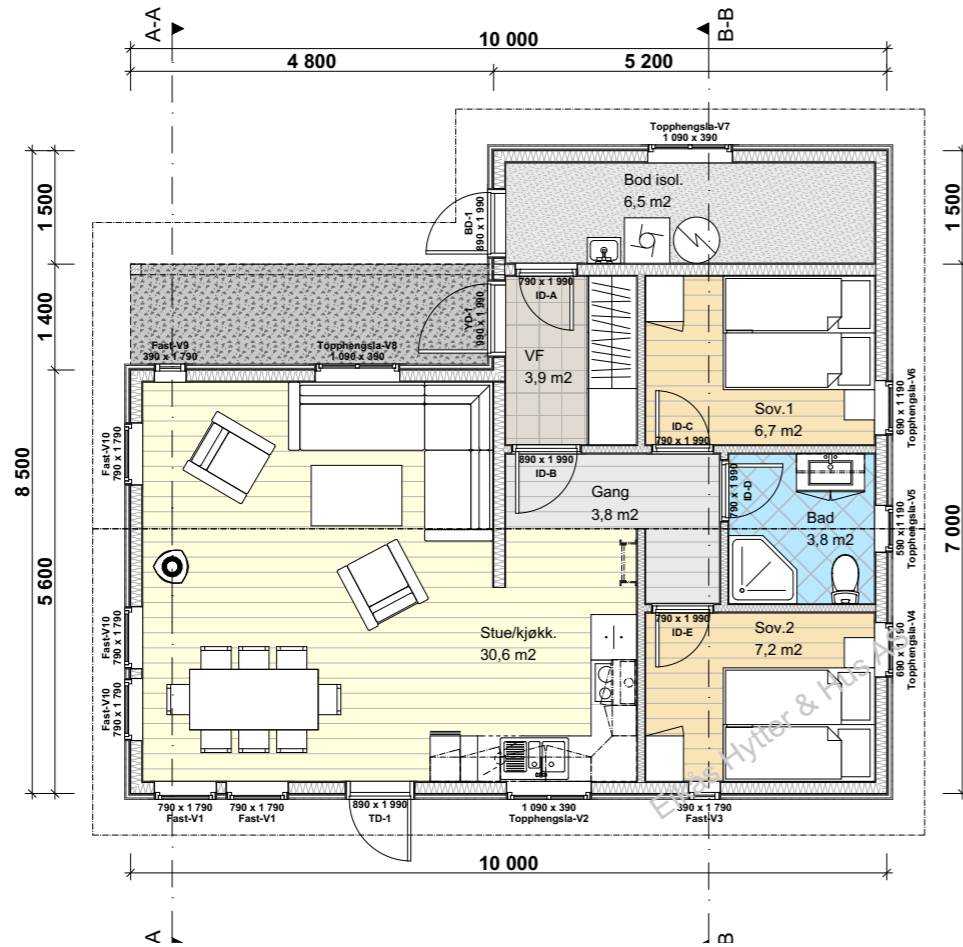

# Hemsplan

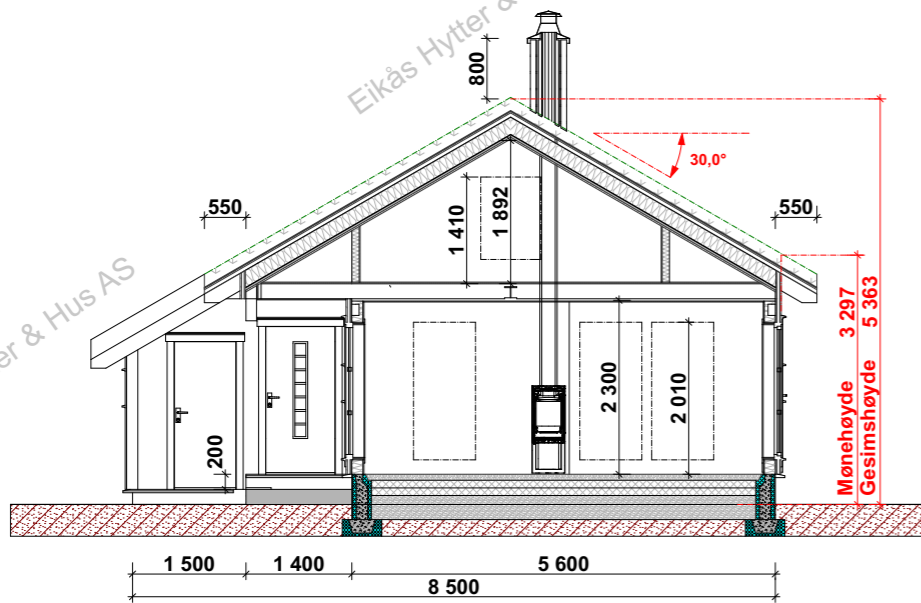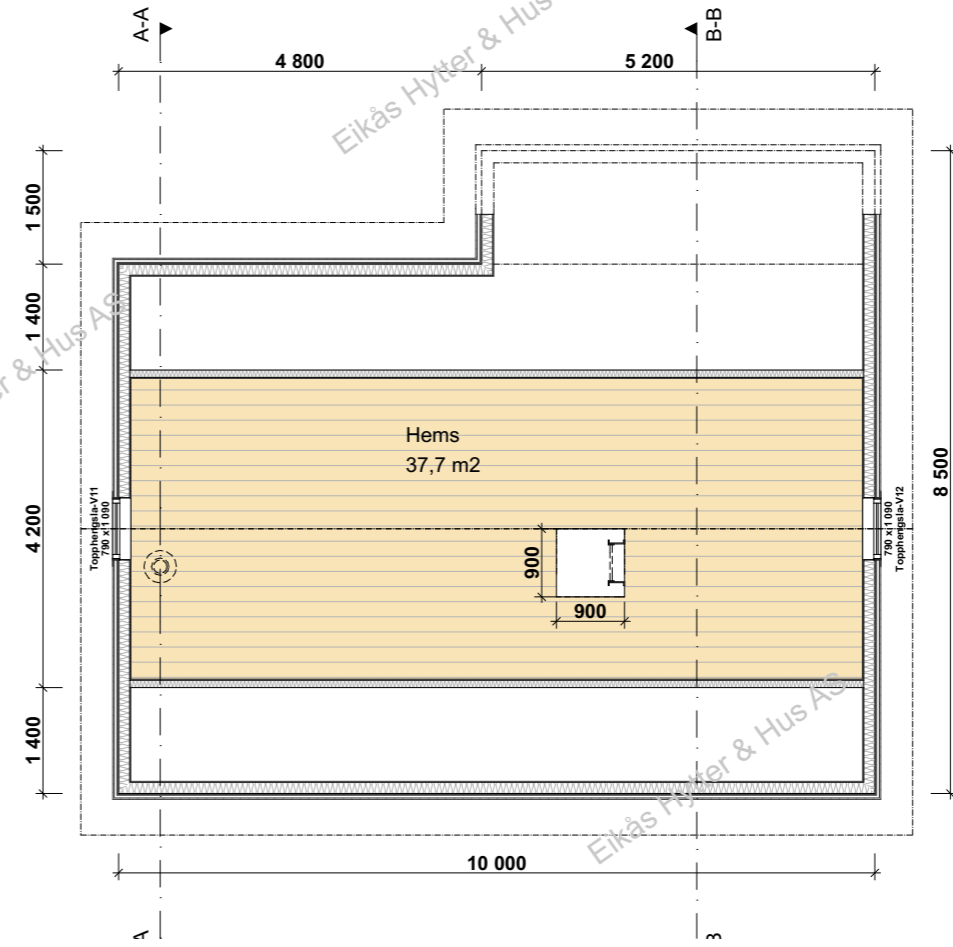

**Snitt A-A**

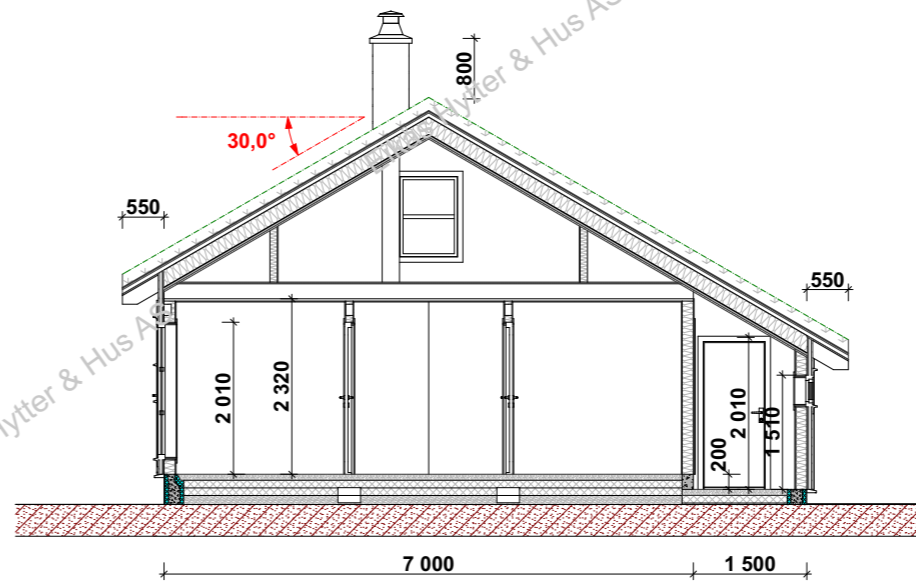

**Snitt B-B**



**EIKÅS HYTTER & HUS**  
Tlf:38 34 95 00 - Faks:38 34 95 01 www.eikas.no

Tiltakshaver:			
Prosjektert hytte Kvinavegen			
Byggeadresse: Kvinavegen 4480 Kvinesdal, Tomt 78 & 79			
BYA: 80.2 m²	BRA: 72.1 m²	Isol.BRA: 64.7 m²	Gnr./Bnr.: --/--
Dato: 11.12.2018	Rev.nr: 00.AR	Rev.Dato: 11.12.2018	Tegnet av: A.Røyland
Prosjektnr.: P-18161		Dato arb.tegning: 06.05.19SN	
Tegning: Plan/snitt		Tegningsnr.: 3	
		Målestokk: 1:100	
		Areal tak: 113.6 m²	