




<u>Sosialsjefbolig, Gibostad,</u> Forandret kjellerplan	Målestokk	Tegn. 30/3.67 J&K.
	1:100	Trc.
		Kfr.
Nondhagen. 84/147.	Erstatning for:	
Levik Kommune		
	Erstattet av:	

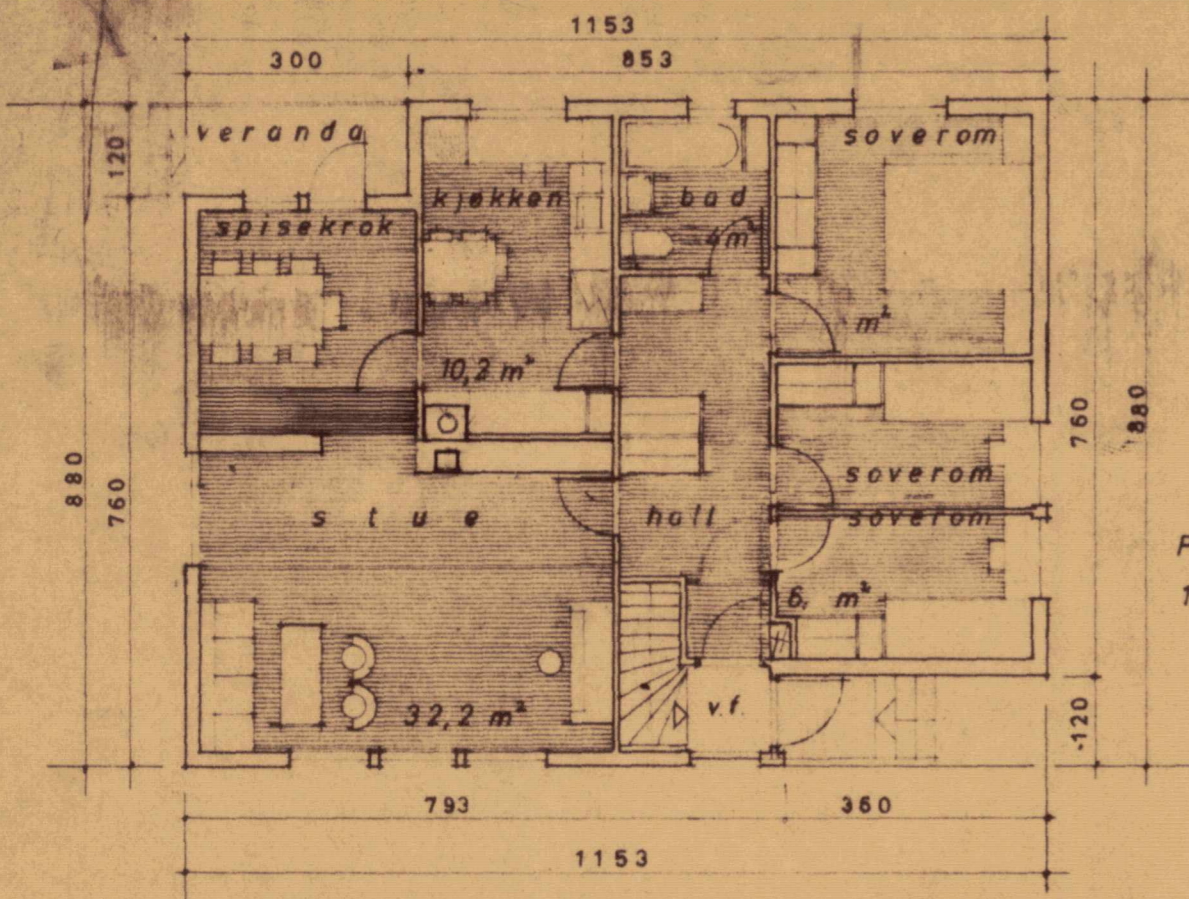


P L A N
1. ETASJE

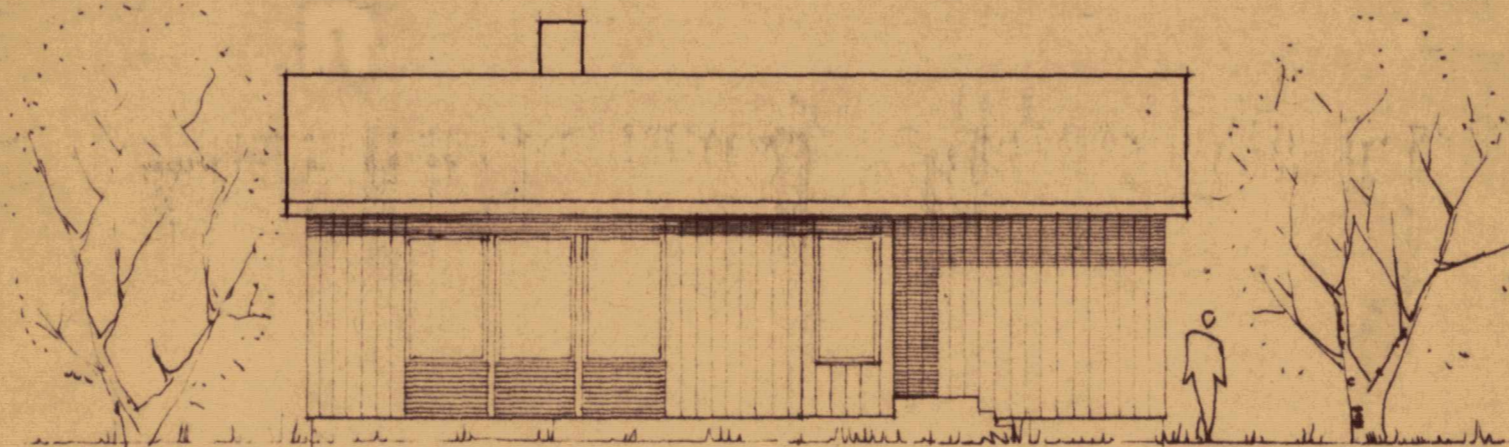


F A S A D E 1

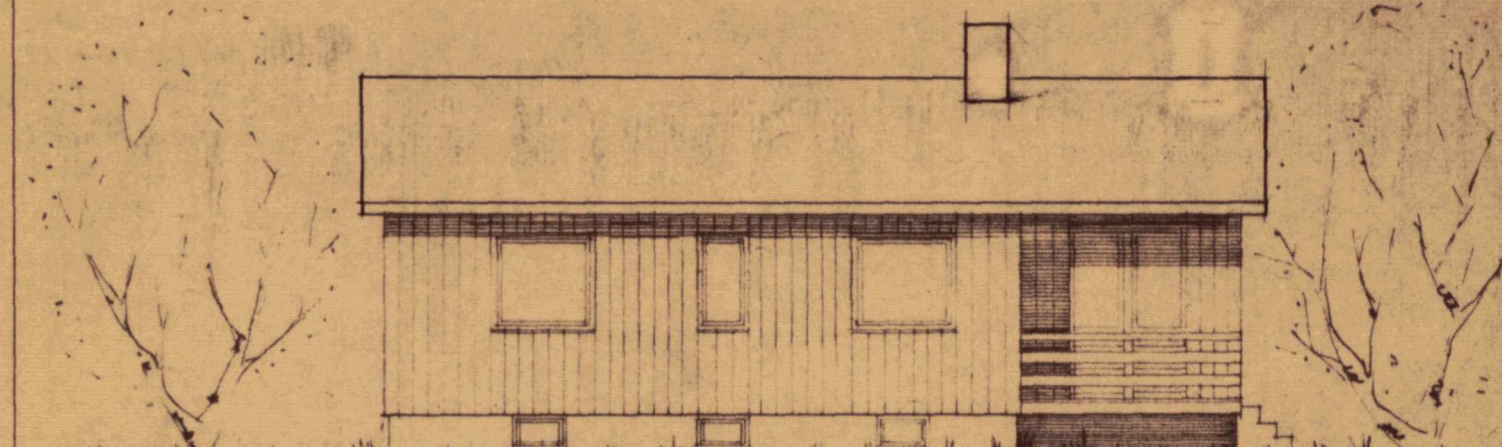


F A S A D E 3

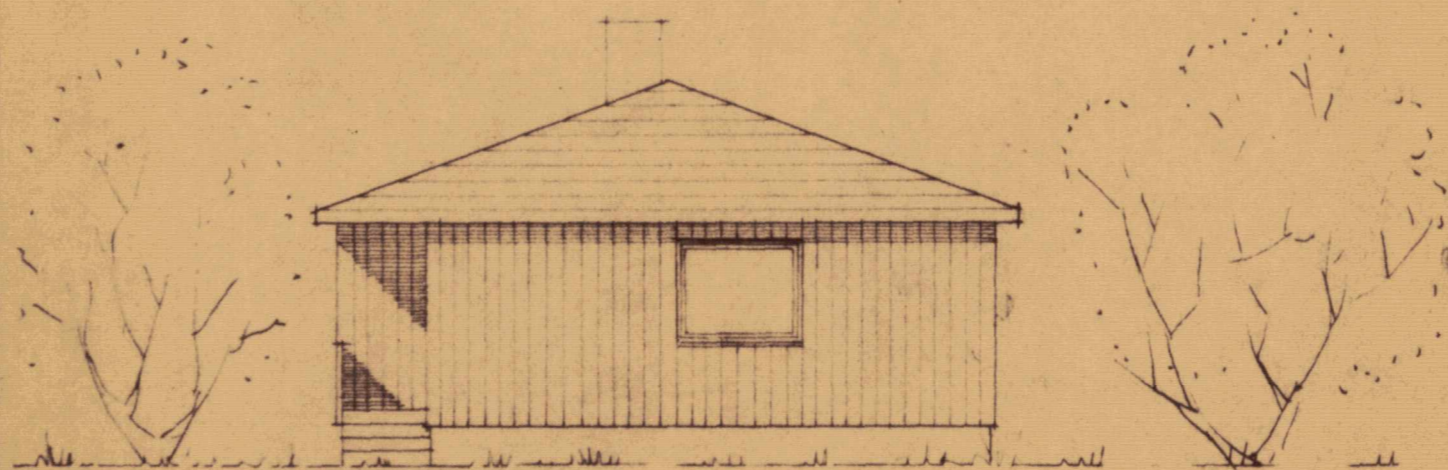

F A S A D E 2

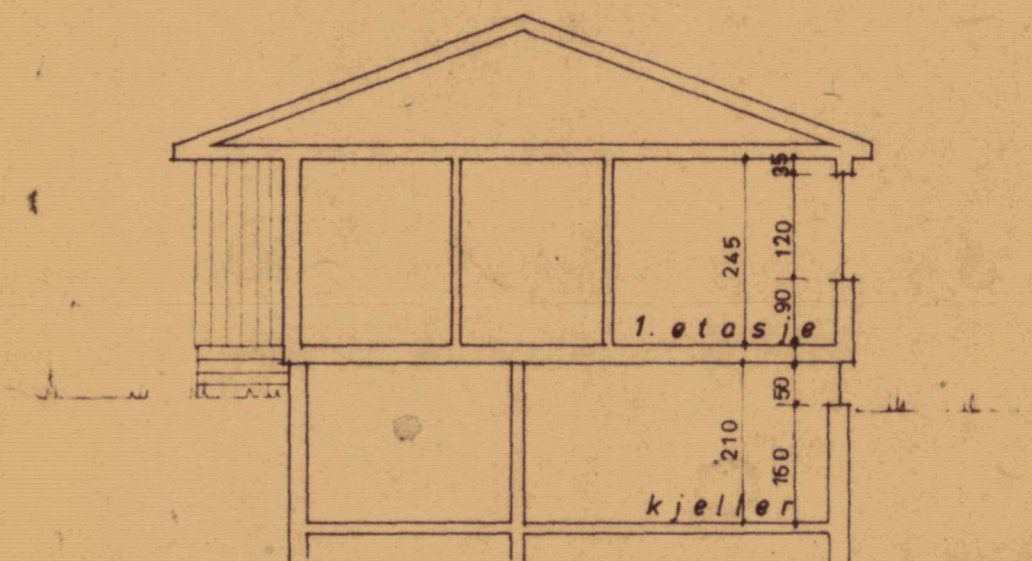

S N I T T

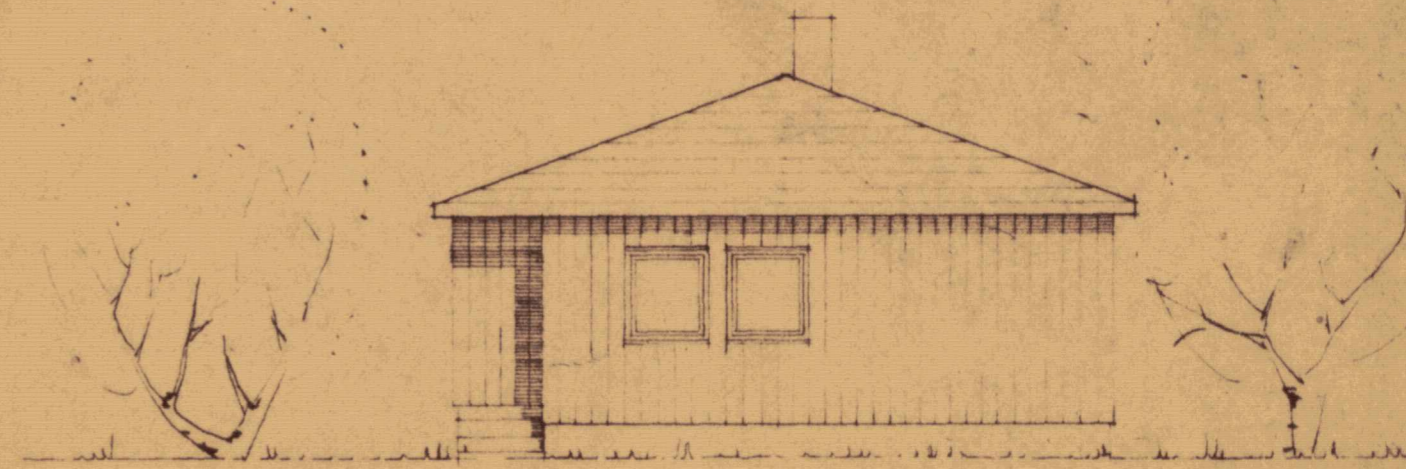

F A S A D E 4

91