


**Snitt A-A**

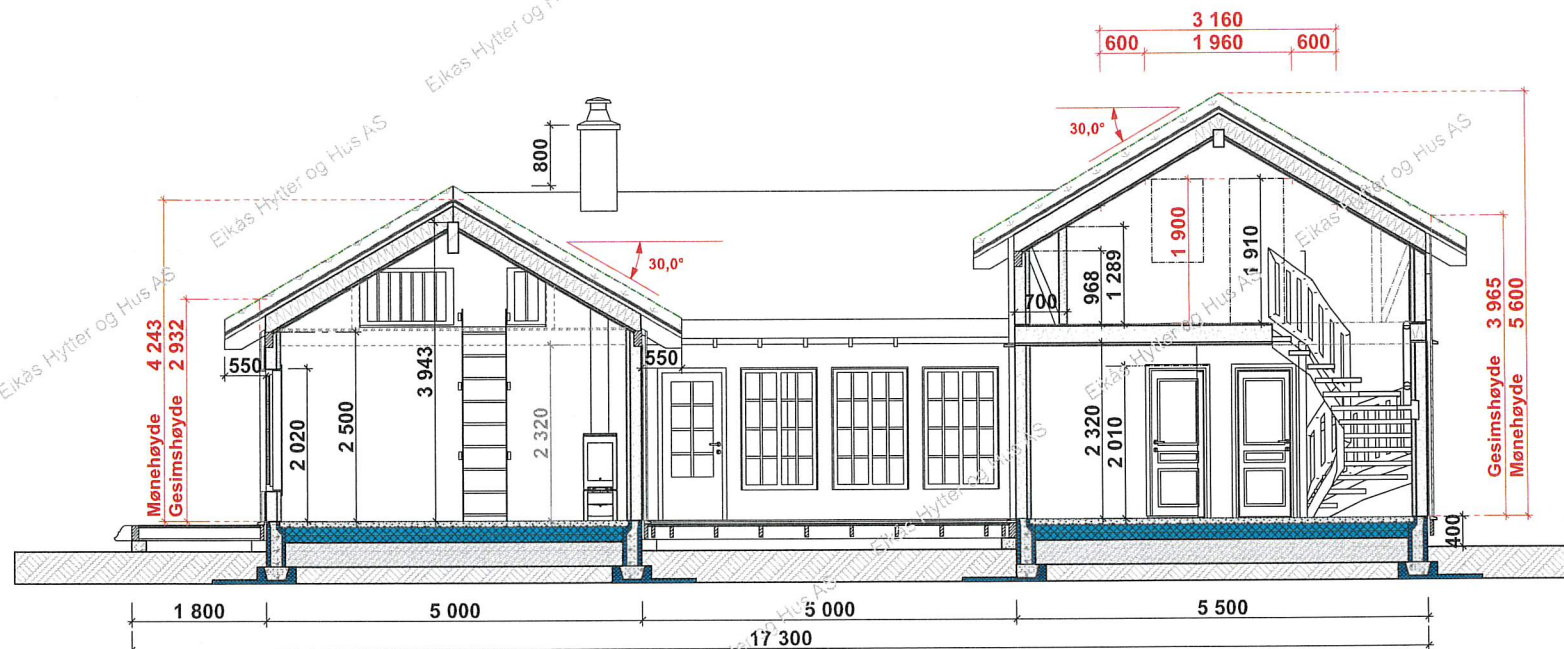

**Snitt B-B**



**EIKÅS HYTTER & HUS**

Tlf:38 34 95 00 - Faks:38 34 95 01 www.eikas.no

Tiltakshaver:

**FK Eiendom AS**

Byggeadresse:

-----

BYA:	138.6 m <sup>2</sup>	BRA:	148.0 m <sup>2</sup>	Isol.BRA:	136.4 m <sup>2</sup>	Gnr./Bnr.:	---/---	
Dato:	03.11.21	Rev.nr:	00.ES	Rev.Dato:	---,---,---	Tegnet av:	Stakkeland	
Prosjektnr.:	<b>T-21108</b>						Dato arb.tegning	00.00.00
Tegningsnr.:							Tegningsnr.:	5
Tegning:	<b>Snitt</b>						Målestokk:	1:100
							Areal tak:	199.2 m <sup>2</sup>