


Bukken 7x10

Tiltakshavers:
Byggeplass:

First floor

Dato: 13/06/2019
Tegn:
Prosjekt: NO-3712-k
Tegn.nr.

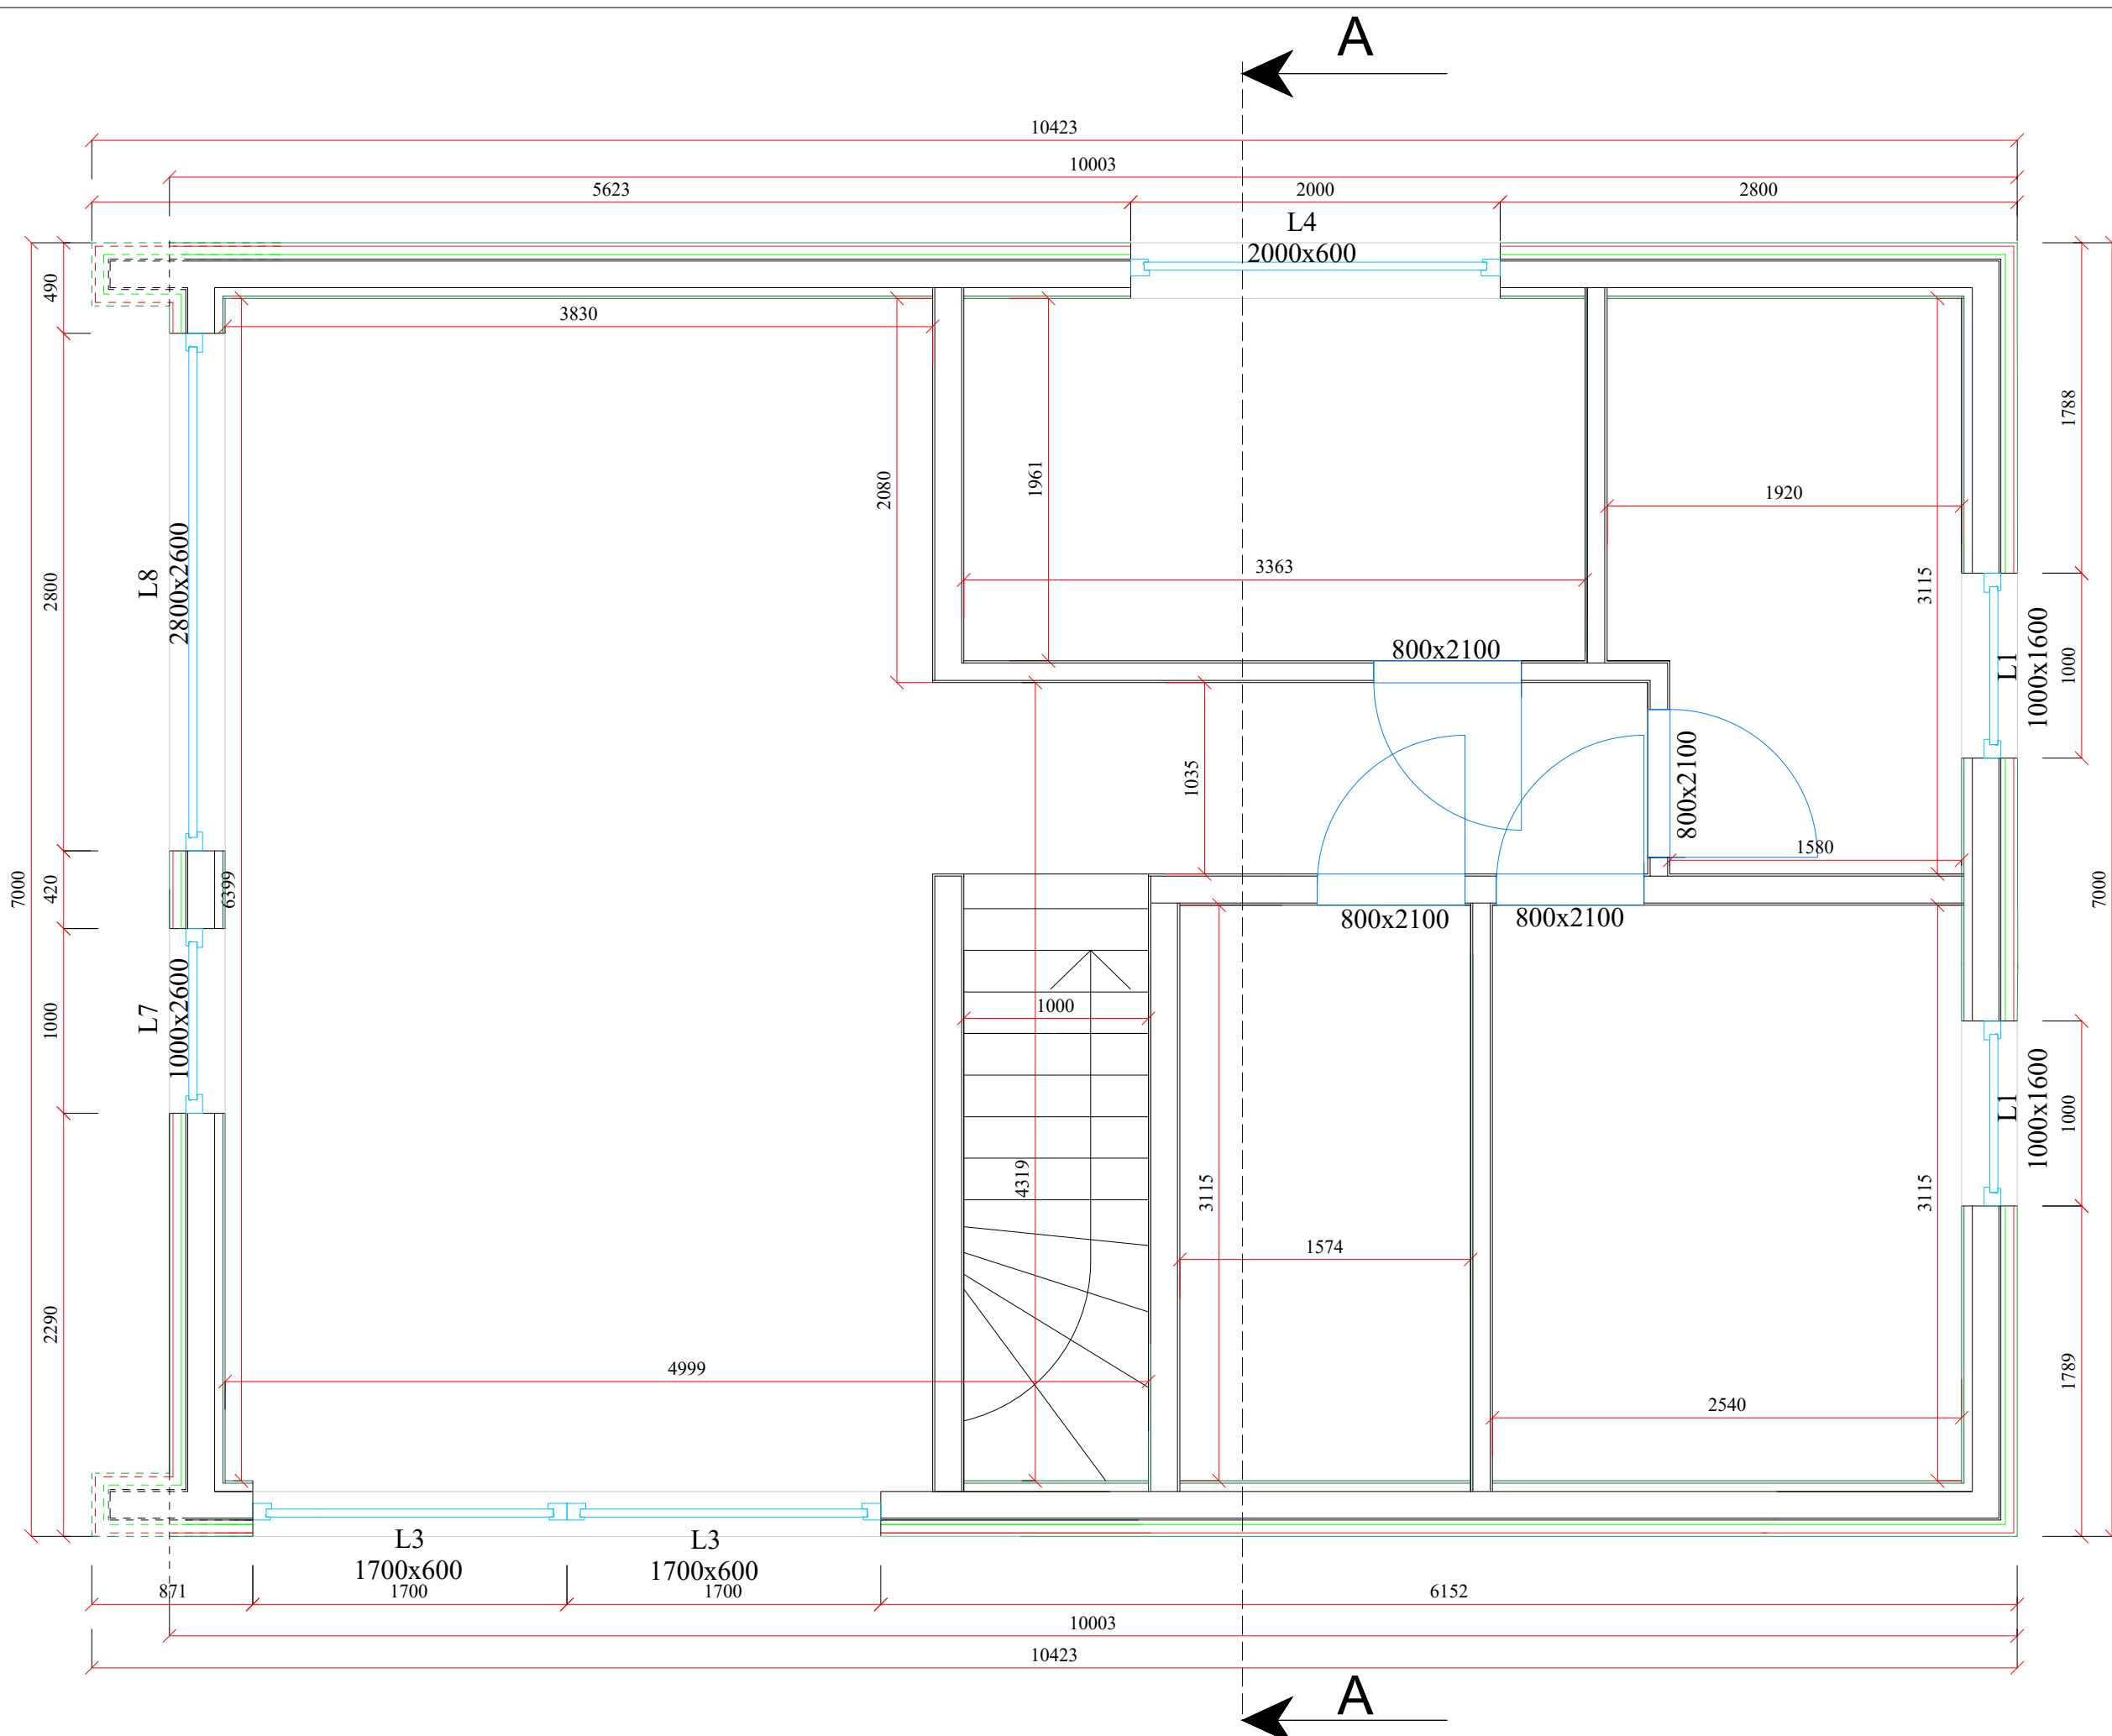

HytteDrøm


Tiltakshavers:
Byggeplass:

Second floor

Dato: 13/06/2019
Tegn:
Prosjekt: NO-3712-k
Tegn.nr.

Roofing (done by client)
Planed impregnated laths 45*42 mm c/c 300 mm
Planed impregnated laths 25*42 mm c/c 600 mm
Diffusive membrane 170 g/m2
Rafters 45*300 mm (glued timber)
Mineral wool "ISOVER KL37", 300 mm ($\lambda=0,037$)
Steam isolation membrane PE-200 mk
Planed laths 45*42 mm c/c 400 mm
Mineral wool "ISOVER KL37", 50 mm ($\lambda=0,037$)
Plasterboard 12,5 mm, 1 layer

Flooring 20 mm (done by client)
Water resistant particle board "Forestia P5" 22 mm
Mineral wool "ISOVER KL37", 200/300 mm ($\lambda=0,037$)
Beams 45*300 mm (glued timber)
Steal beam HEB 240
Steam isolation membrane "SIGA Majpell 5"
Planed laths 45*42 mm c/c 400 mm
Plasterboard 12,5 mm, 1 layer

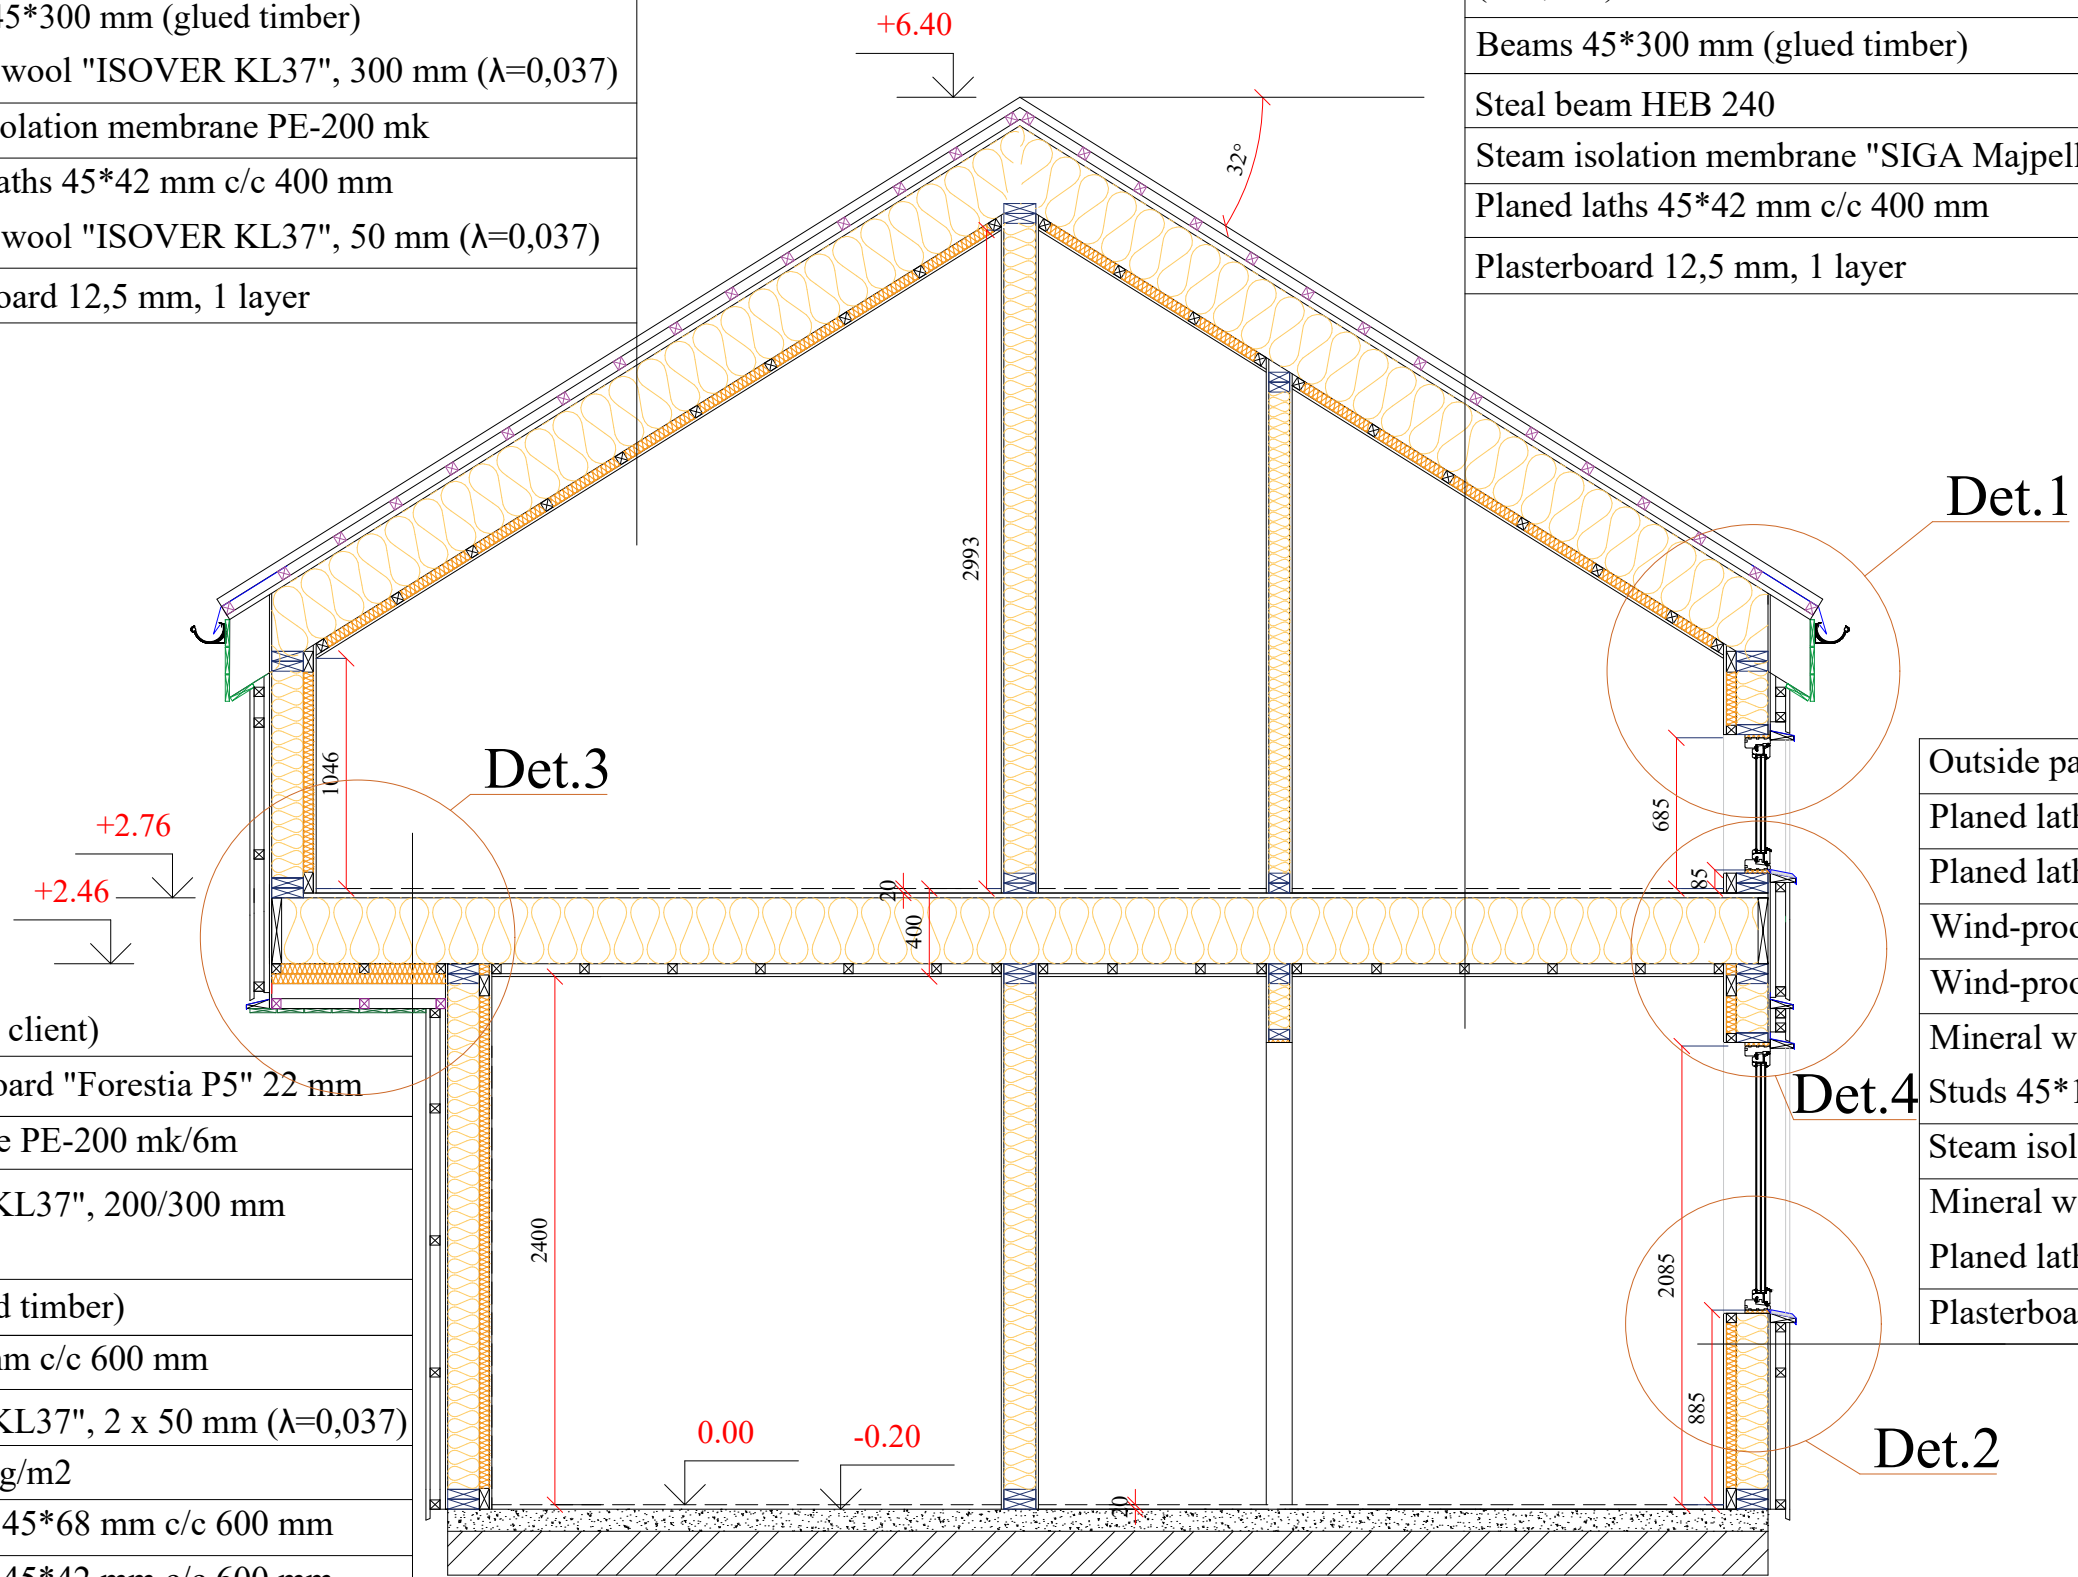

Flooring 20 mm (done by client)
Water resistant particle board "Forestia P5" 22 mm
Steam isolation membrane PE-200 mk/6m
Mineral wool "ISOVER KL37", 200/300 mm ($\lambda=0,037$)
Beams 45*300 mm (glued timber)
Planed laths 2 x 45*42 mm c/c 600 mm
Mineral wool "ISOVER KL37", 2 x 50 mm ($\lambda=0,037$)
Diffusive membrane 170 g/m2
Planed impregnated laths 45*68 mm c/c 600 mm
Planed impregnated laths 45*42 mm c/c 600 mm
Insect net
Panels under roof juts, 19*120mm

Outside panels 19*131 mm, spruce/pine, vertical
Planed laths 45*42 mm (horizontal) c/c 600 mm
Planed laths 25*42 mm (vertical) c/c 600 mm
Wind-proof membrane
Wind-proof board Norgips KTS GU 9,5 mm
Mineral wool "ISOVER KL37", 150 mm ($\lambda=0,037$)
Studs 45*145 mm c/c 600 mm (calibrated timber)
Steam isolation membrane PE-200 mk/6m
Mineral wool "ISOVER KL37", 50 mm ($\lambda=0,037$)
Planed laths 45*42 mm (vertical) c/c 600 mm
Plasterboard 12,5 mm, 1 layer




Tiltakshavers:
Byggeplass:

Section A

Dato: 13/06/2019
Tegn:
Prosjekt: NO-3712-k
Tegn.nr.

Roofing (done by client)
Planed impregnated laths 45*42 mm c/c 300 mm
Planed impregnated laths 25*42 mm c/c 600 mm
Diffusive membrane 170 g/m2
Rafters 45*300 mm (glued timber)
Mineral wool "ISOVER KL37", 300 mm ($\lambda=0,037$)
Steam isolation membrane PE-200 mk
Planed laths 45*42 mm c/c 400 mm
Mineral wool "ISOVER KL37", 50 mm ($\lambda=0,037$)
Plasterboard 12,5 mm, 1 layer

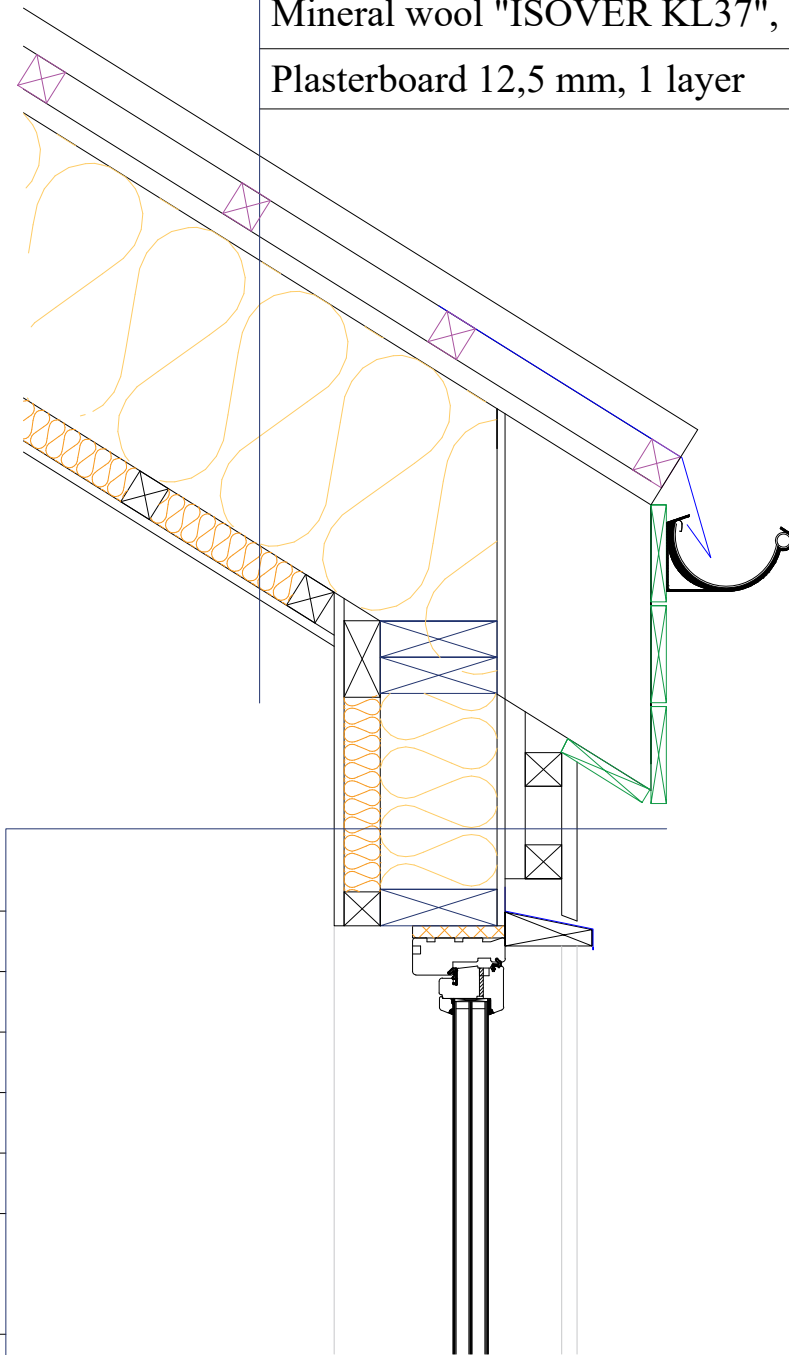

Outside panels 19*131 mm, spruce/pine, vertical
Planed laths 45*42 mm (horizontal) c/c 600 mm
Planed laths 25*42 mm (vertical) c/c 600 mm
Wind-proof membrane
Wind-proof board Norgips KTS GU 9,5 mm
Mineral wool "ISOVER KL37", 150 mm ($\lambda=0,037$)
Studs 45*145 mm c/c 600 mm (calibrated timber)
Steam isolation membrane PE-200 mk/6m
Mineral wool "ISOVER KL37", 50 mm ($\lambda=0,037$)
Planed laths 45*42 mm (vertical) c/c 600 mm
Plasterboard 12,5 mm, 1 layer

HytteDrøm

Tiltakshavers:

Byggeplass

Scale 1:10 (A3)

Det.1


Dato: 2019 06 13

Tegn:

Prosjekt: NO-3712-k

Tegn.nr.:

Outside panels 19*131 mm, spruce/pine, vertical
Planed laths 45*42 mm (horizontal) c/c 600 mm
Planed laths 25*42 mm (vertical) c/c 600 mm
Wind-proof membrane
Wind-proof board Norgips KTS GU 9,5 mm
Mineral wool "ISOVER KL37", 150 mm ($\lambda=0,037$)
Studs 45*145 mm c/c 600 mm (calibrated timber)
Steam isolation membrane PE-200 mk/6m
Mineral wool "ISOVER KL37", 50 mm ($\lambda=0,037$)
Planed laths 45*42 mm (vertical) c/c 600 mm
Plasterboard 12,5 mm, 1 layer

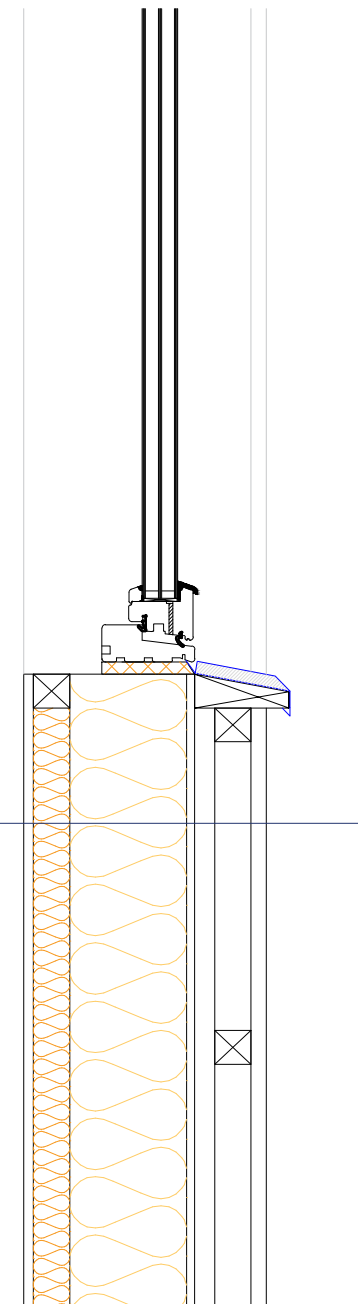

HytteDrøm

Tiltakshavers:

Byggeplass

Scale 1:10 (A3)


Det.2

Dato: 2019 06 13

Tegn:


Prosjekt: NO-3712-k

Tegn.nr.:

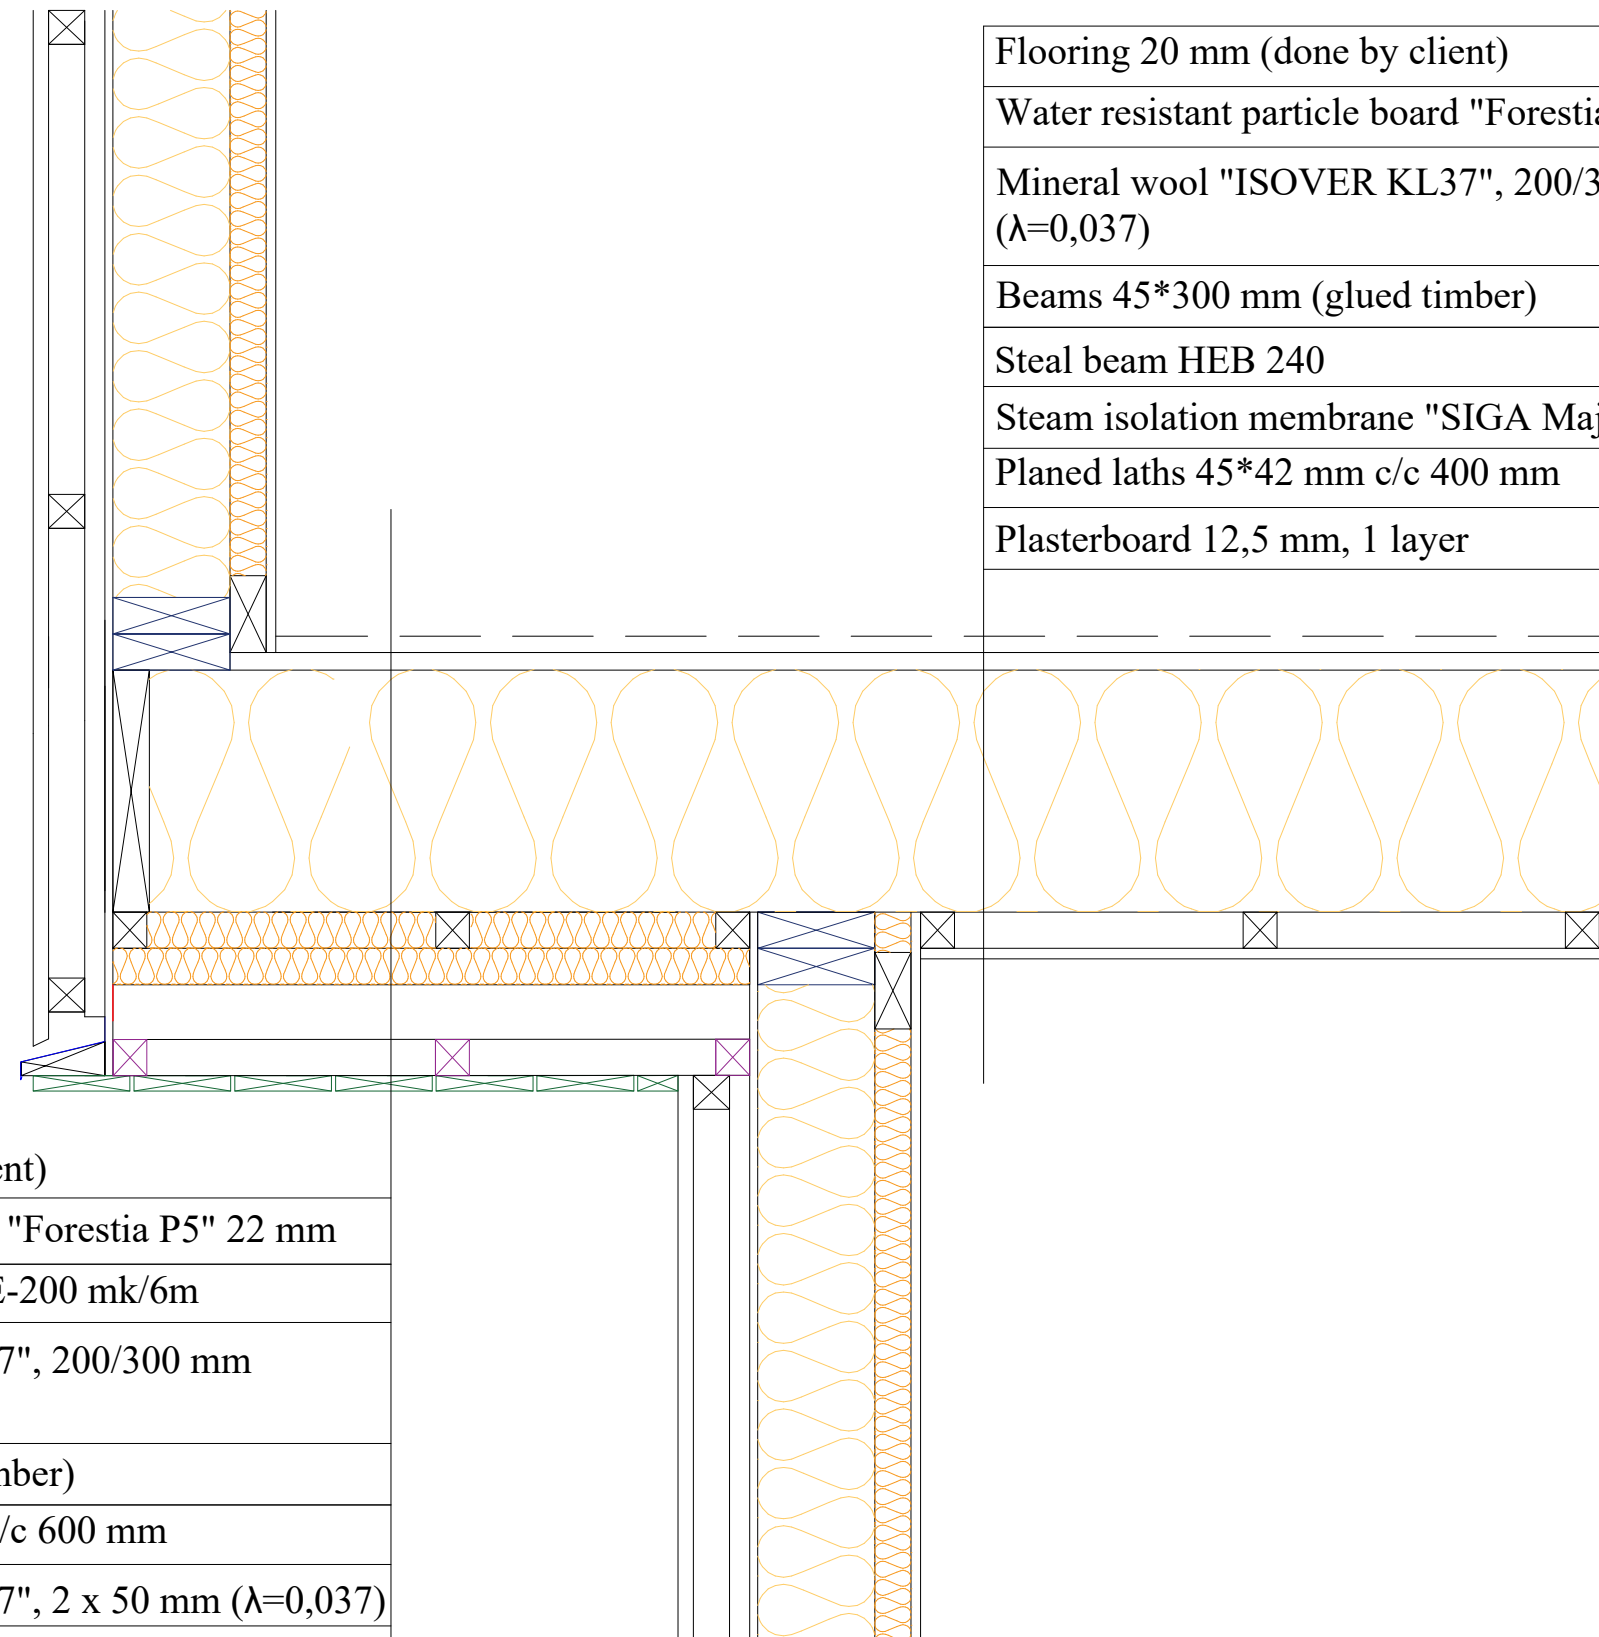


Flooring 20 mm (done by client)
Water resistant particle board "Forestia P5" 22 mm
Mineral wool "ISOVER KL37", 200/300 mm ($\lambda=0,037$)
Beams 45*300 mm (glued timber)
Steal beam HEB 240
Steam isolation membrane "SIGA Majpell 5"
Planed laths 45*42 mm c/c 400 mm
Plasterboard 12,5 mm, 1 layer

Flooring 20 mm (done by client)
Water resistant particle board "Forestia P5" 22 mm
Steam isolation membrane PE-200 mk/6m
Mineral wool "ISOVER KL37", 200/300 mm ($\lambda=0,037$)
Beams 45*300 mm (glued timber)
Planed laths 2 x 45*42 mm c/c 600 mm
Mineral wool "ISOVER KL37", 2 x 50 mm ($\lambda=0,037$)
Diffusive membrane 170 g/m ²
Planed impregnated laths 45*68 mm c/c 600 mm
Planed impregnated laths 45*42 mm c/c 600 mm
Insect net
Panels under roof juts, 19*120mm

	Tiltakshavers:	
	Byggeplass	Dato: 2019 06 13
	Scale 1:10 (A3)	Tegn:
	Det.3	Prosjekt: NO-3712-k
		Tegn.nr.:



Flooring 20 mm (done by client)
Water resistant particle board "Forestia P5" 22 mm
Mineral wool "ISOVER KL37", 200/300 mm ($\lambda=0,037$)
Beams 45*300 mm (glued timber)
Steel beam HEB 240
Steam isolation membrane "SIGA Majpell 5"
Planed laths 45*42 mm c/c 400 mm
Plasterboard 12,5 mm, 1 layer

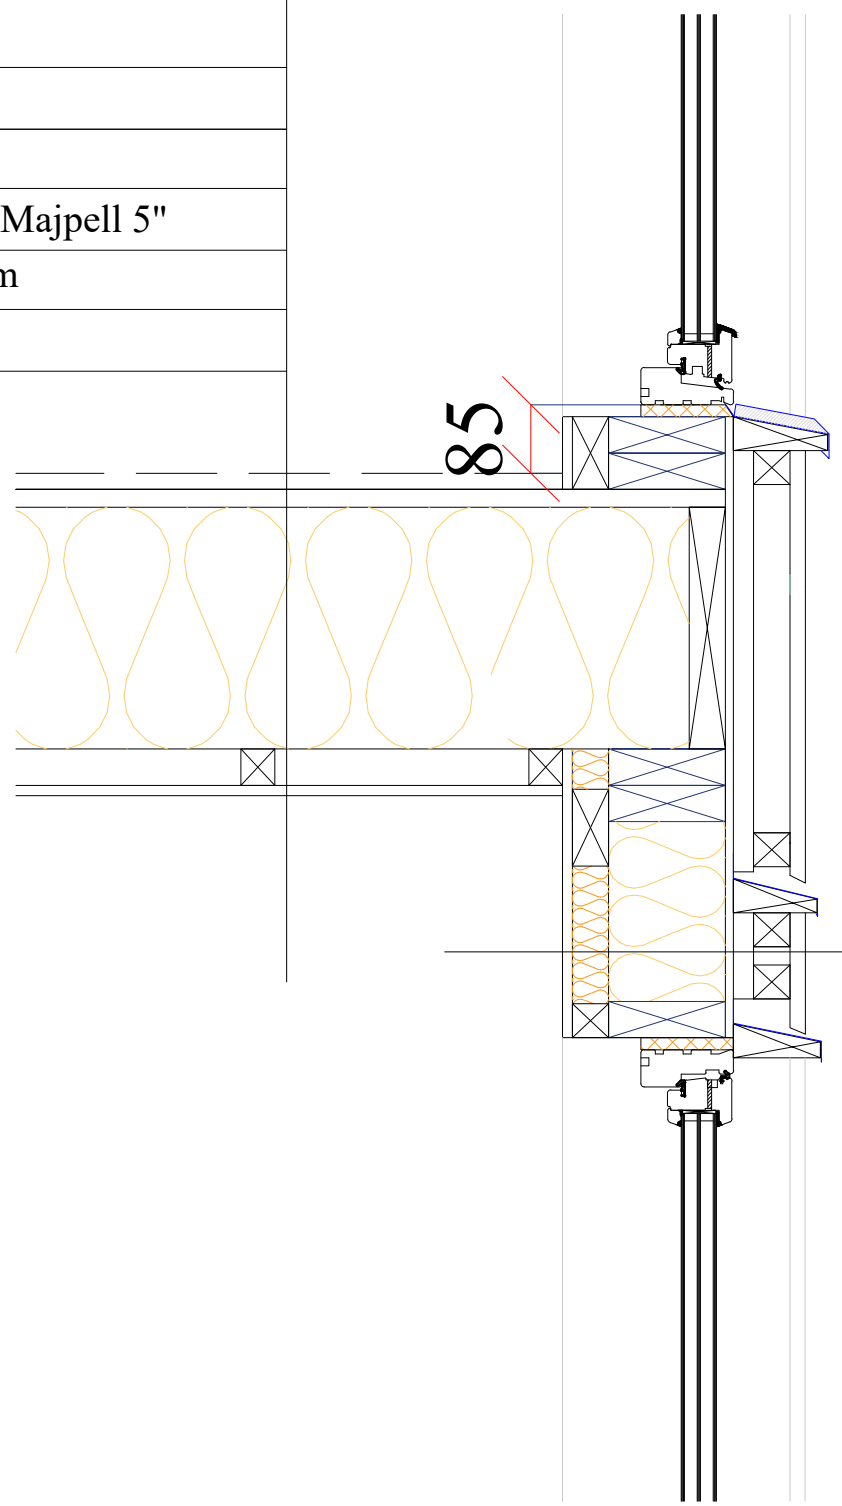

Outside panels 19*131 mm, spruce/pine, vertical
Planed laths 45*42 mm (horizontal) c/c 600 mm
Planed laths 25*42 mm (vertical) c/c 600 mm
Wind-proof membrane
Wind-proof board Norgips KTS GU 9,5 mm
Mineral wool "ISOVER KL37", 150 mm ($\lambda=0,037$)
Studs 45*145 mm c/c 600 mm (calibrated timber)
Steam isolation membrane PE-200 mk/6m
Mineral wool "ISOVER KL37", 50 mm ($\lambda=0,037$)
Planed laths 45*42 mm (vertical) c/c 600 mm
Plasterboard 12,5 mm, 1 layer

	Tiltakshavers:	
	Byggeplass	Dato: 2019 06 13
	Scale 1:10 (A3)	Tegn:
	Det.4	Prosjekt: NO-3712-k
		Tegn.nr.:

First option

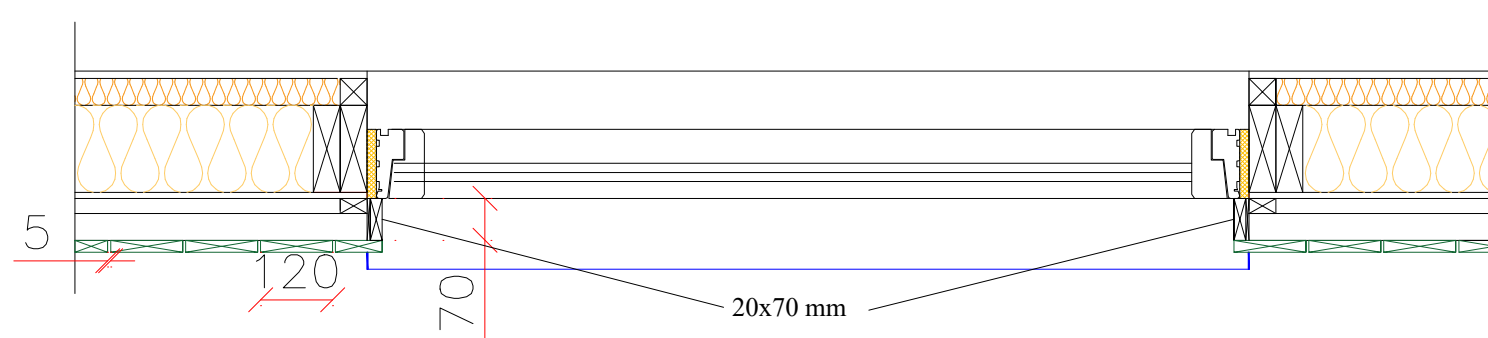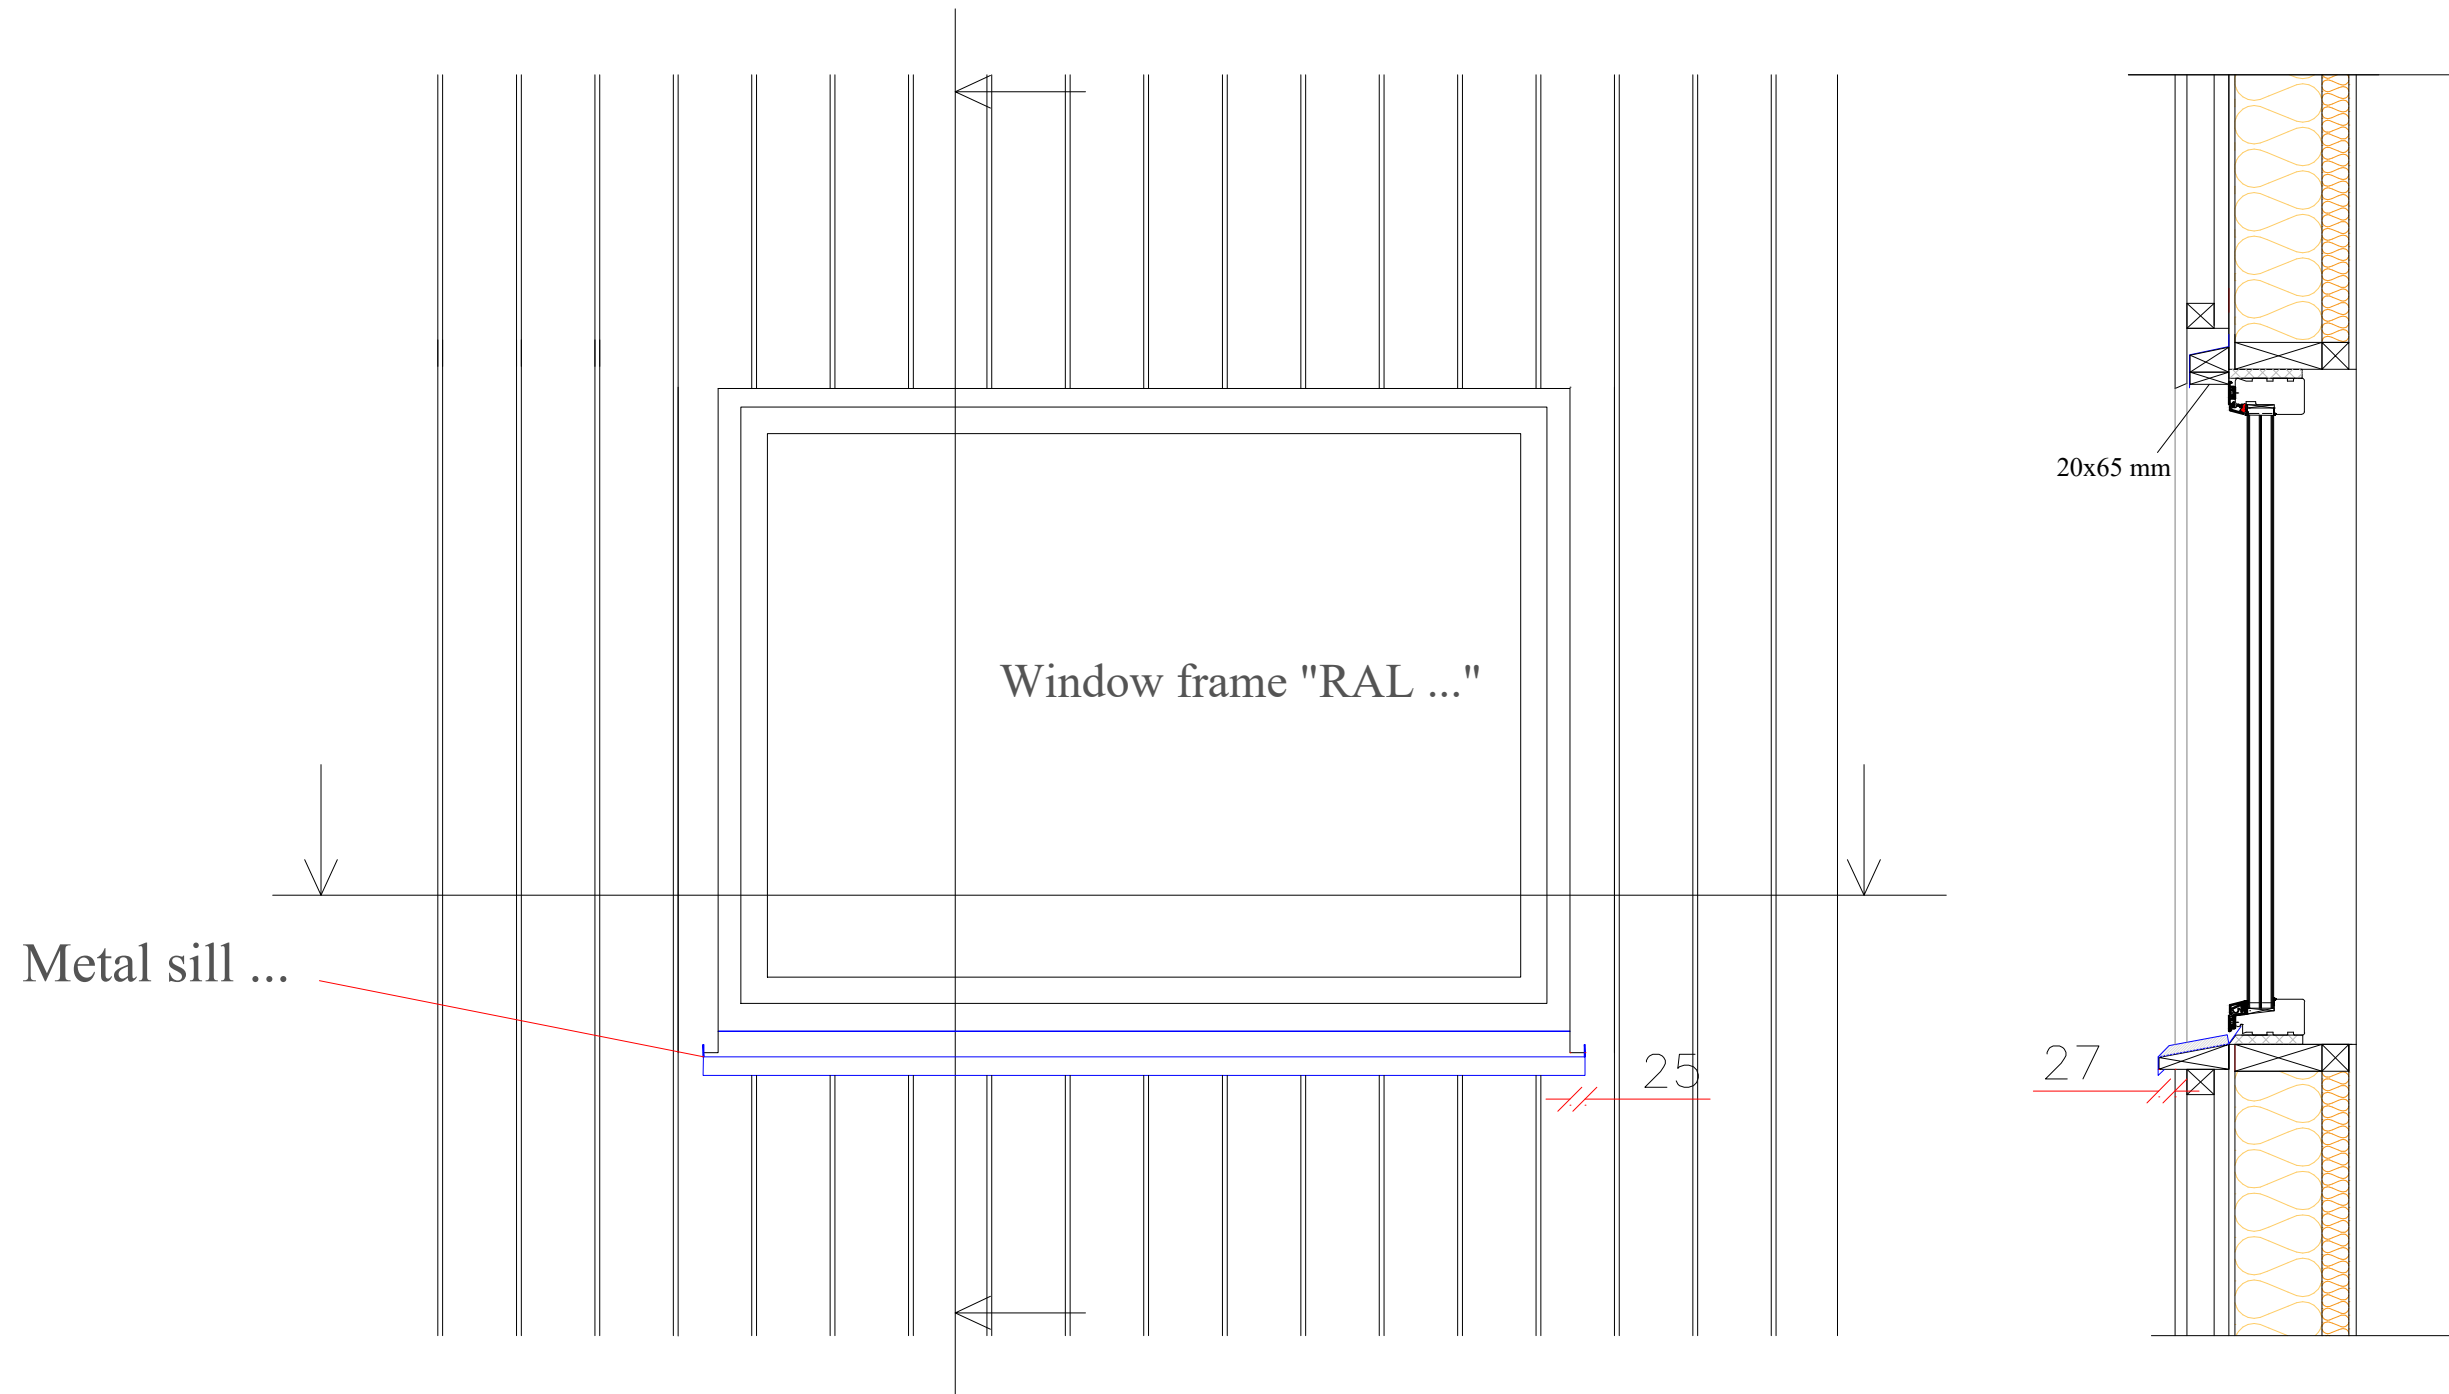

HytteDrøm

Tiltakshavers:

Byggepass:

Dato: 2019 06 13



Tegn:


Prosjekt: NO-3712-k


Tegn.nr.:

Scale
Window detail 2


Second option

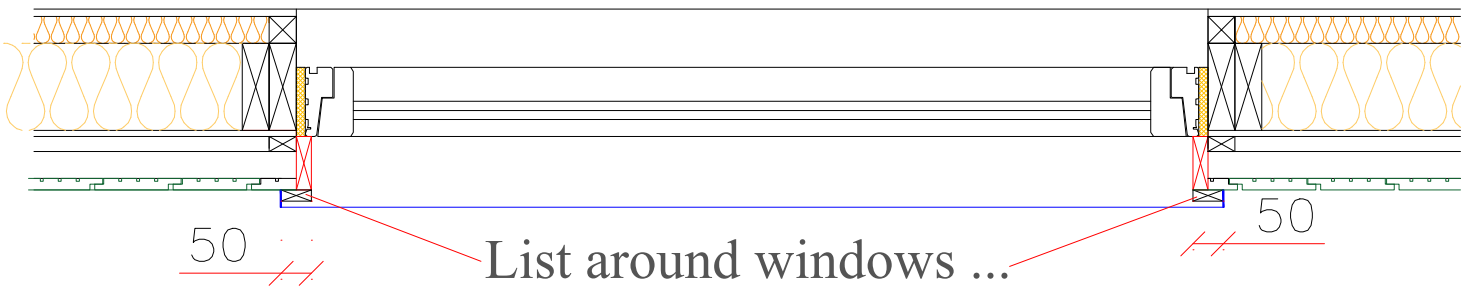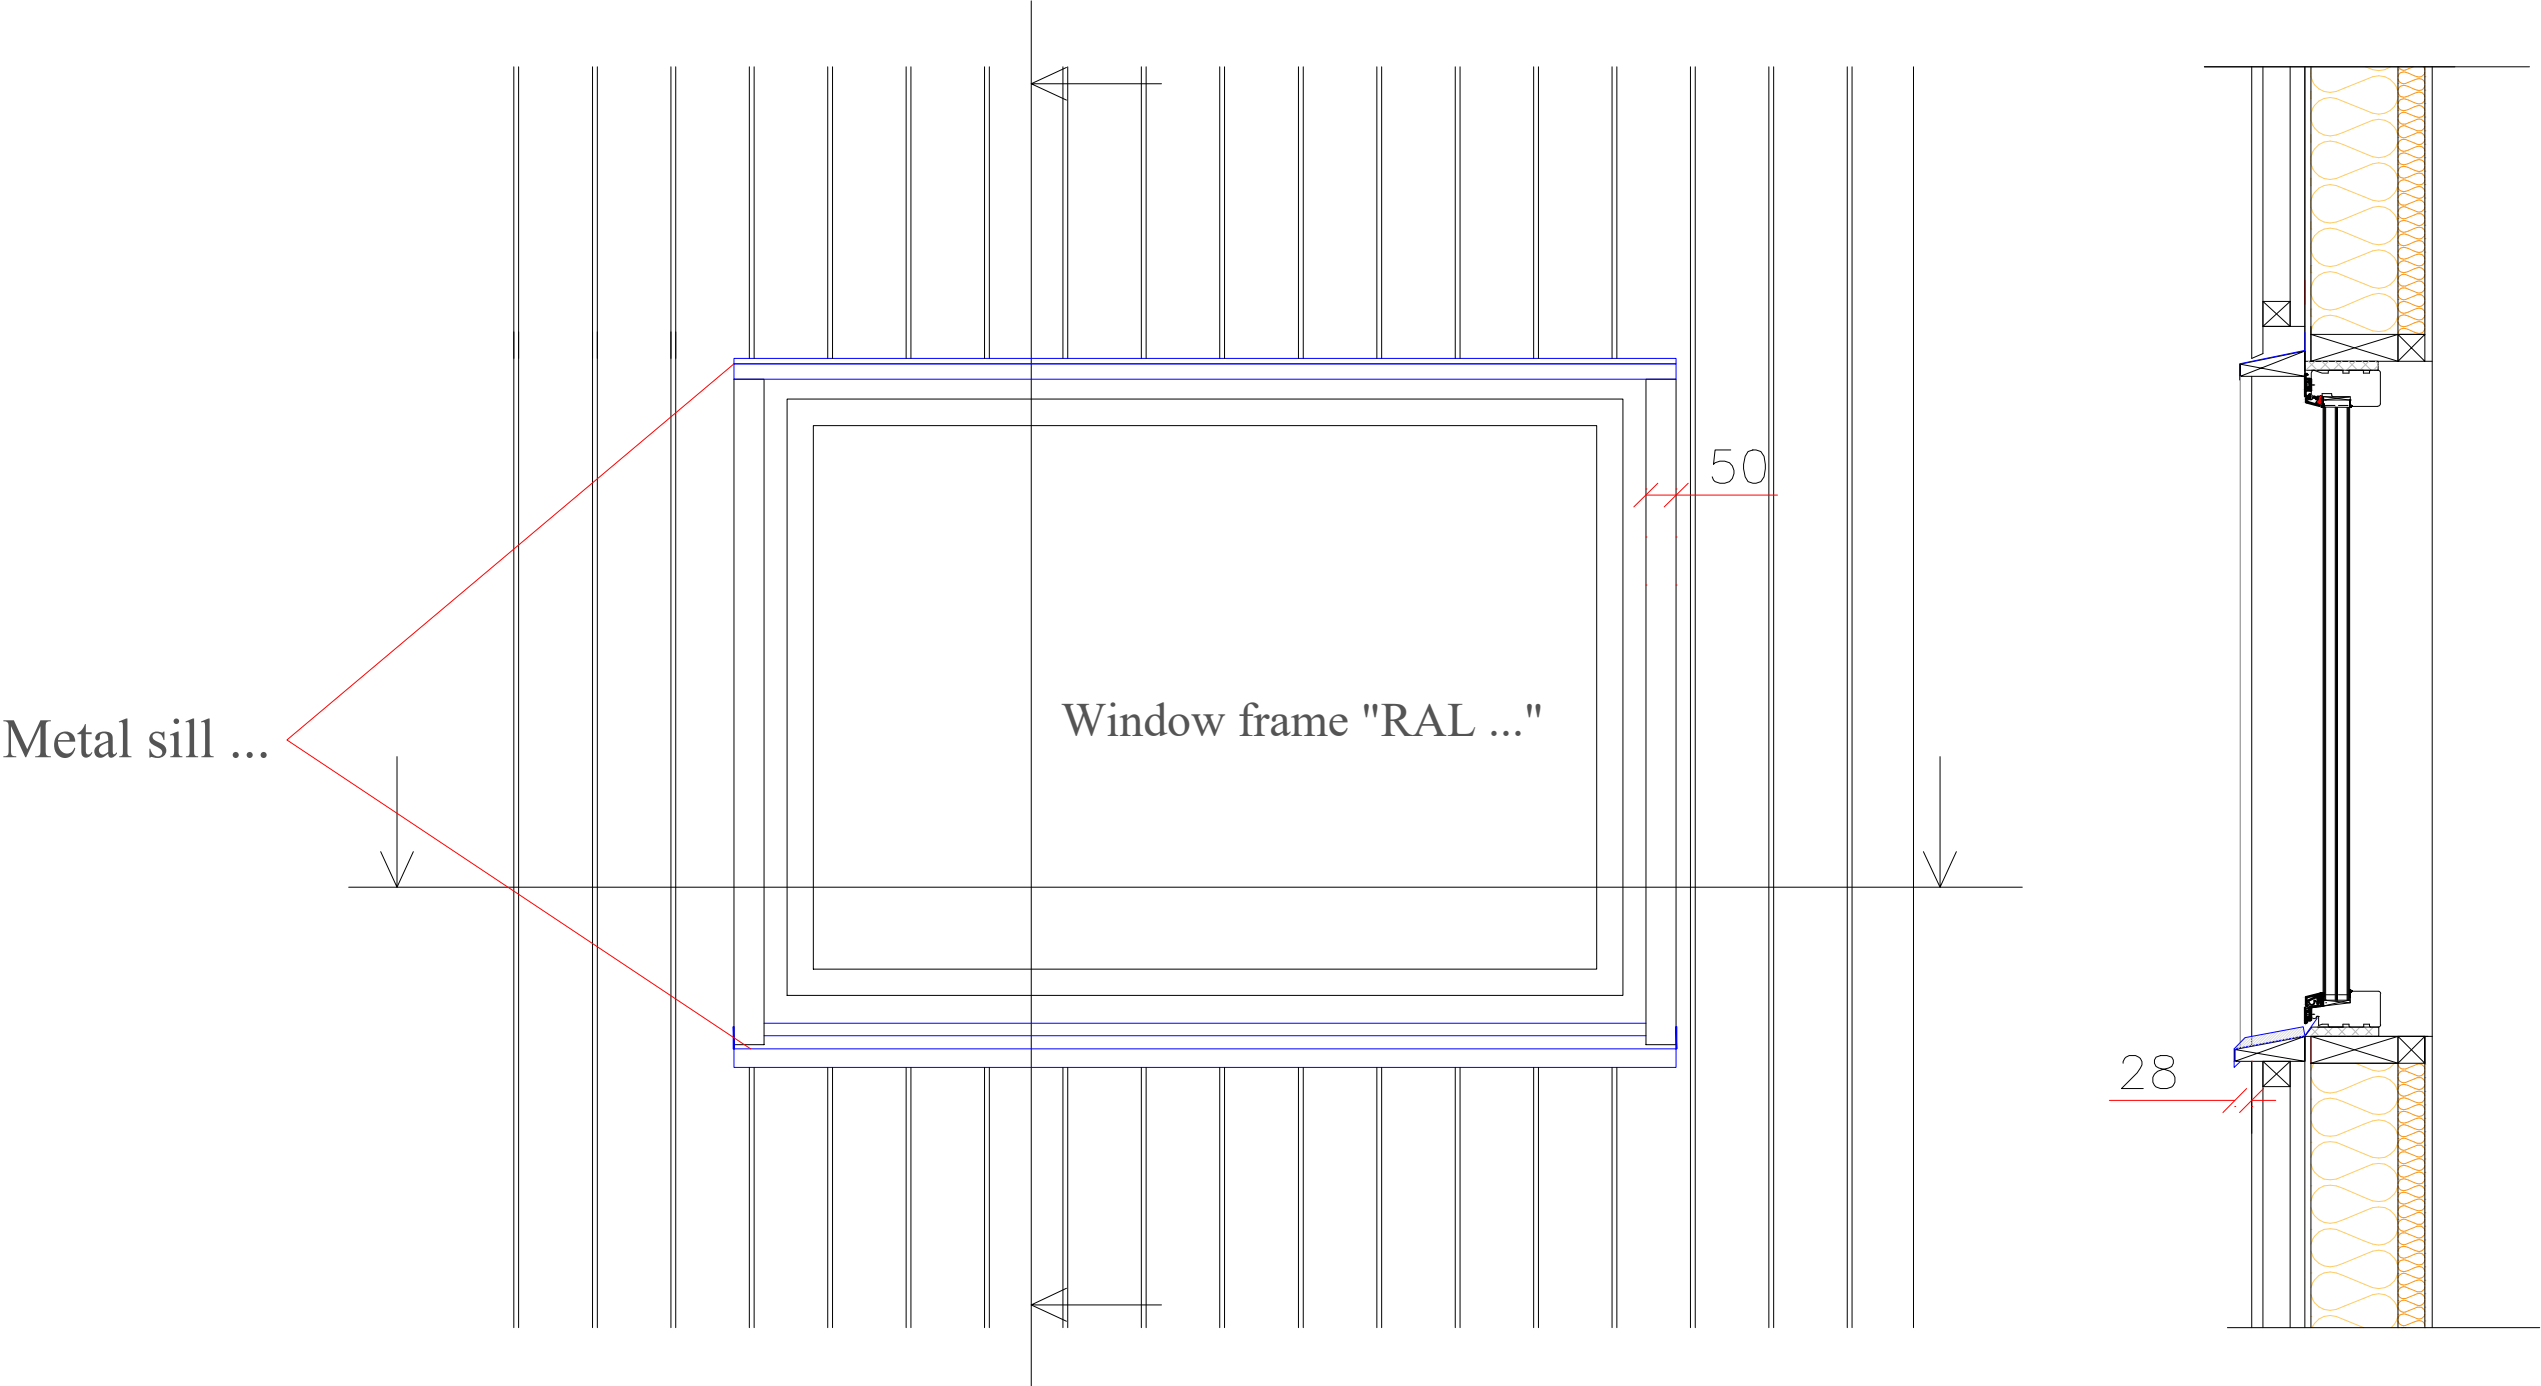


	Tiltakshavers:	Dato: 2019 06 13
	Byggeplass:	Tegn:
	Scale	Prosjekt: NO-3712-k
	Window detail 1	Tegn.nr.:

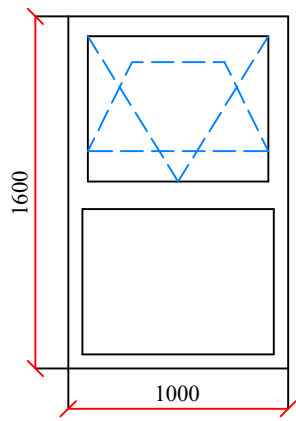


L1
1000x1600
3 pcs

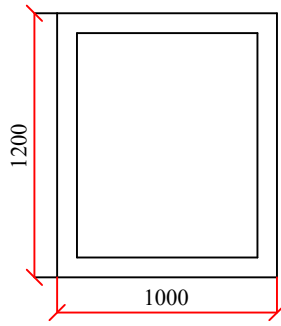


L2
1000x1200
1 pcs

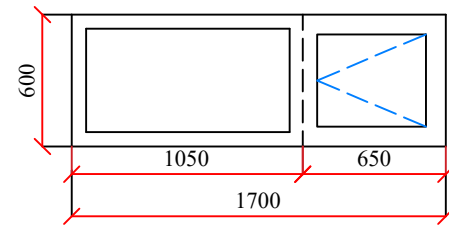


L3
1700x600
4 pcs

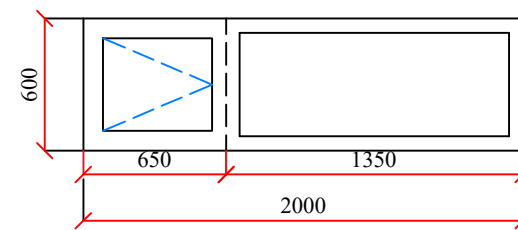


L4
2000x600
1 pcs

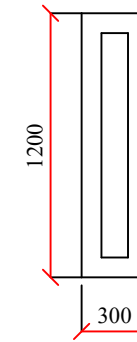


L5
300x1200
1 pcs

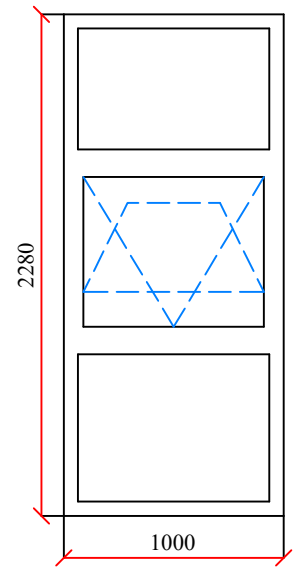


L6
1000x2280
1 pcs

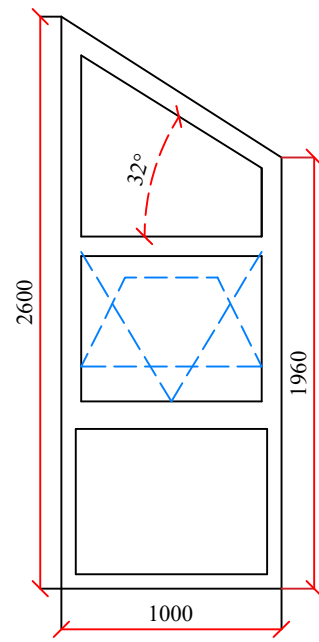


L7
1000x2600
1 pcs

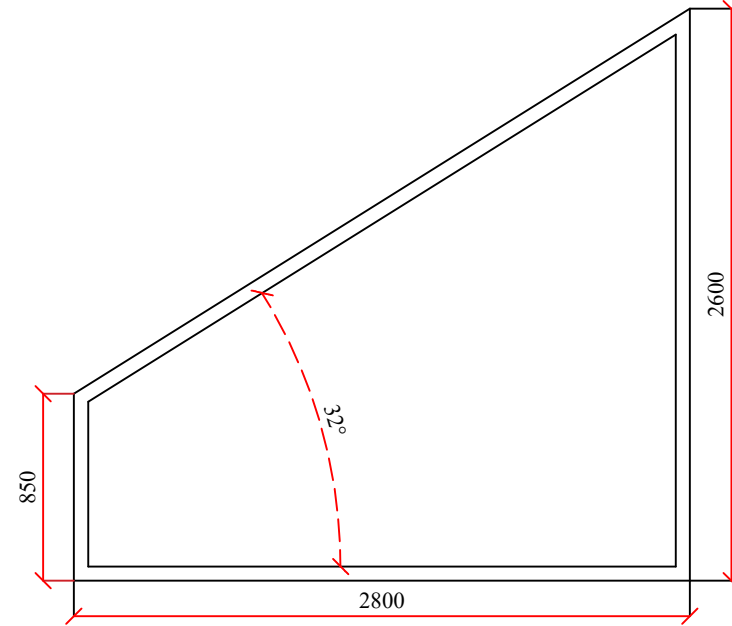


L8
2800x2600
1 pcs

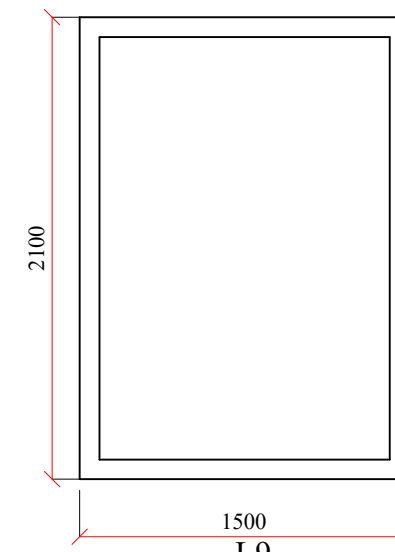


L9
1500x2100
1 pcs

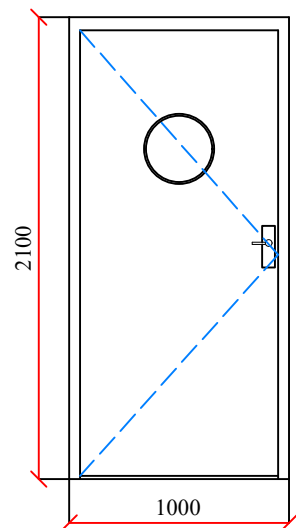


OFD9
1000x2100
1 pcs

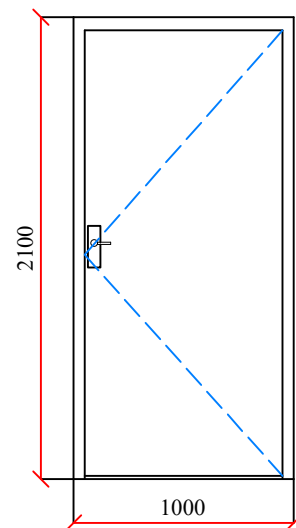

OFD10
1000x2100
1 pcs

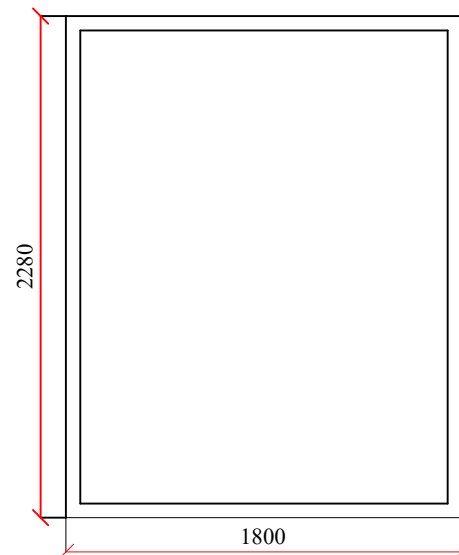

L11
1800x2280
1 pcs

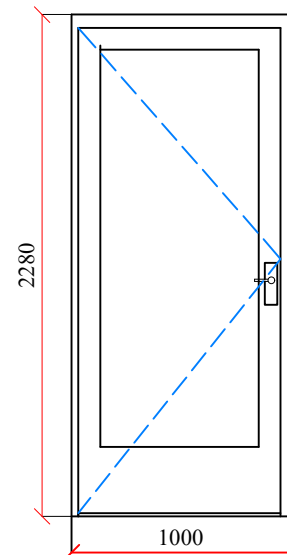

OTD12
1000x2280
1 pcs



Tiltakshavers:

Byggeplass:

Dato: 13/06/2019

Tegn:

Prosjekt: NO-3712-k

Tegn.nr.



HytteDrøm

Bukken 7x10

