

nr	rev.	dato	sign

**Kunde**

**BRA82 BYA96**

**Forprosjekt**

**Plan 2.etg**

Tegningsdato: Prosjektnr:  
: **19014**


Prosjektdato:  
17.02.21

Tegnet av:  
ruh/aab

Kontrollert av:  
ruh

Tegn.nr.: Rev.nr.:  
**01-02**

Målestokk:  
**1 : 50 (A3)**

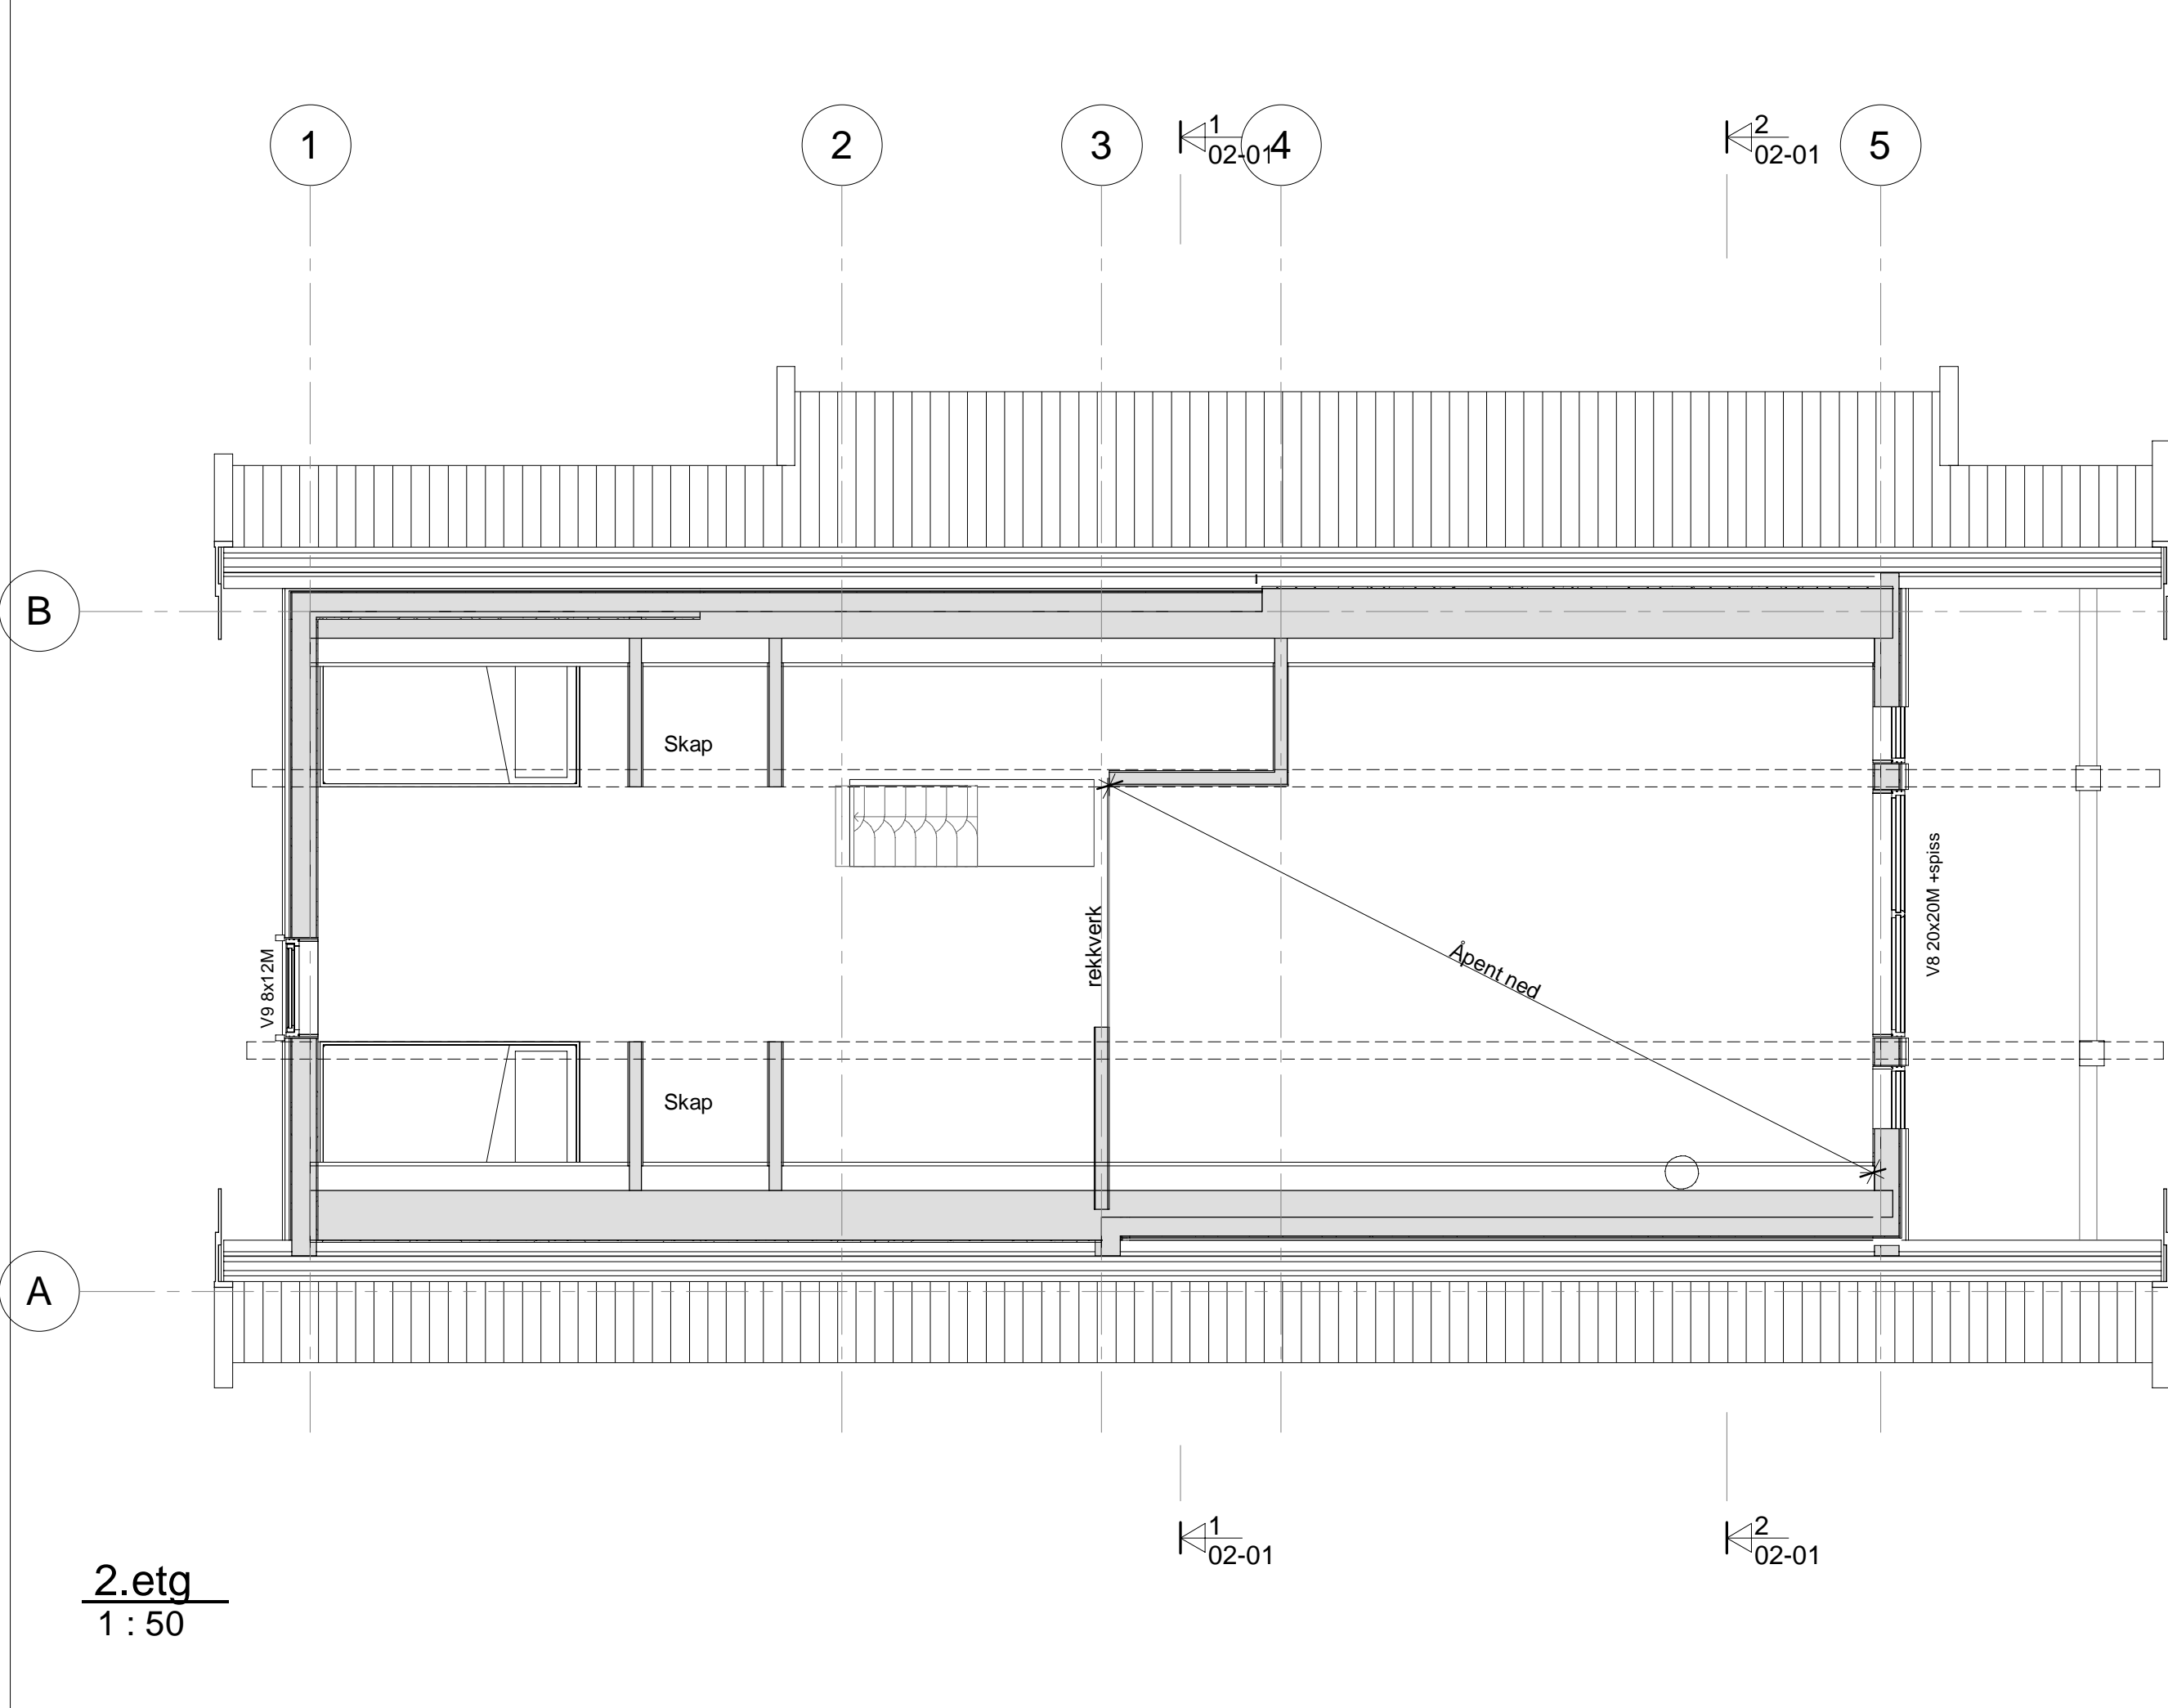

**2.etg**  
1 : 50