


Snitt A-A  
1 : 75

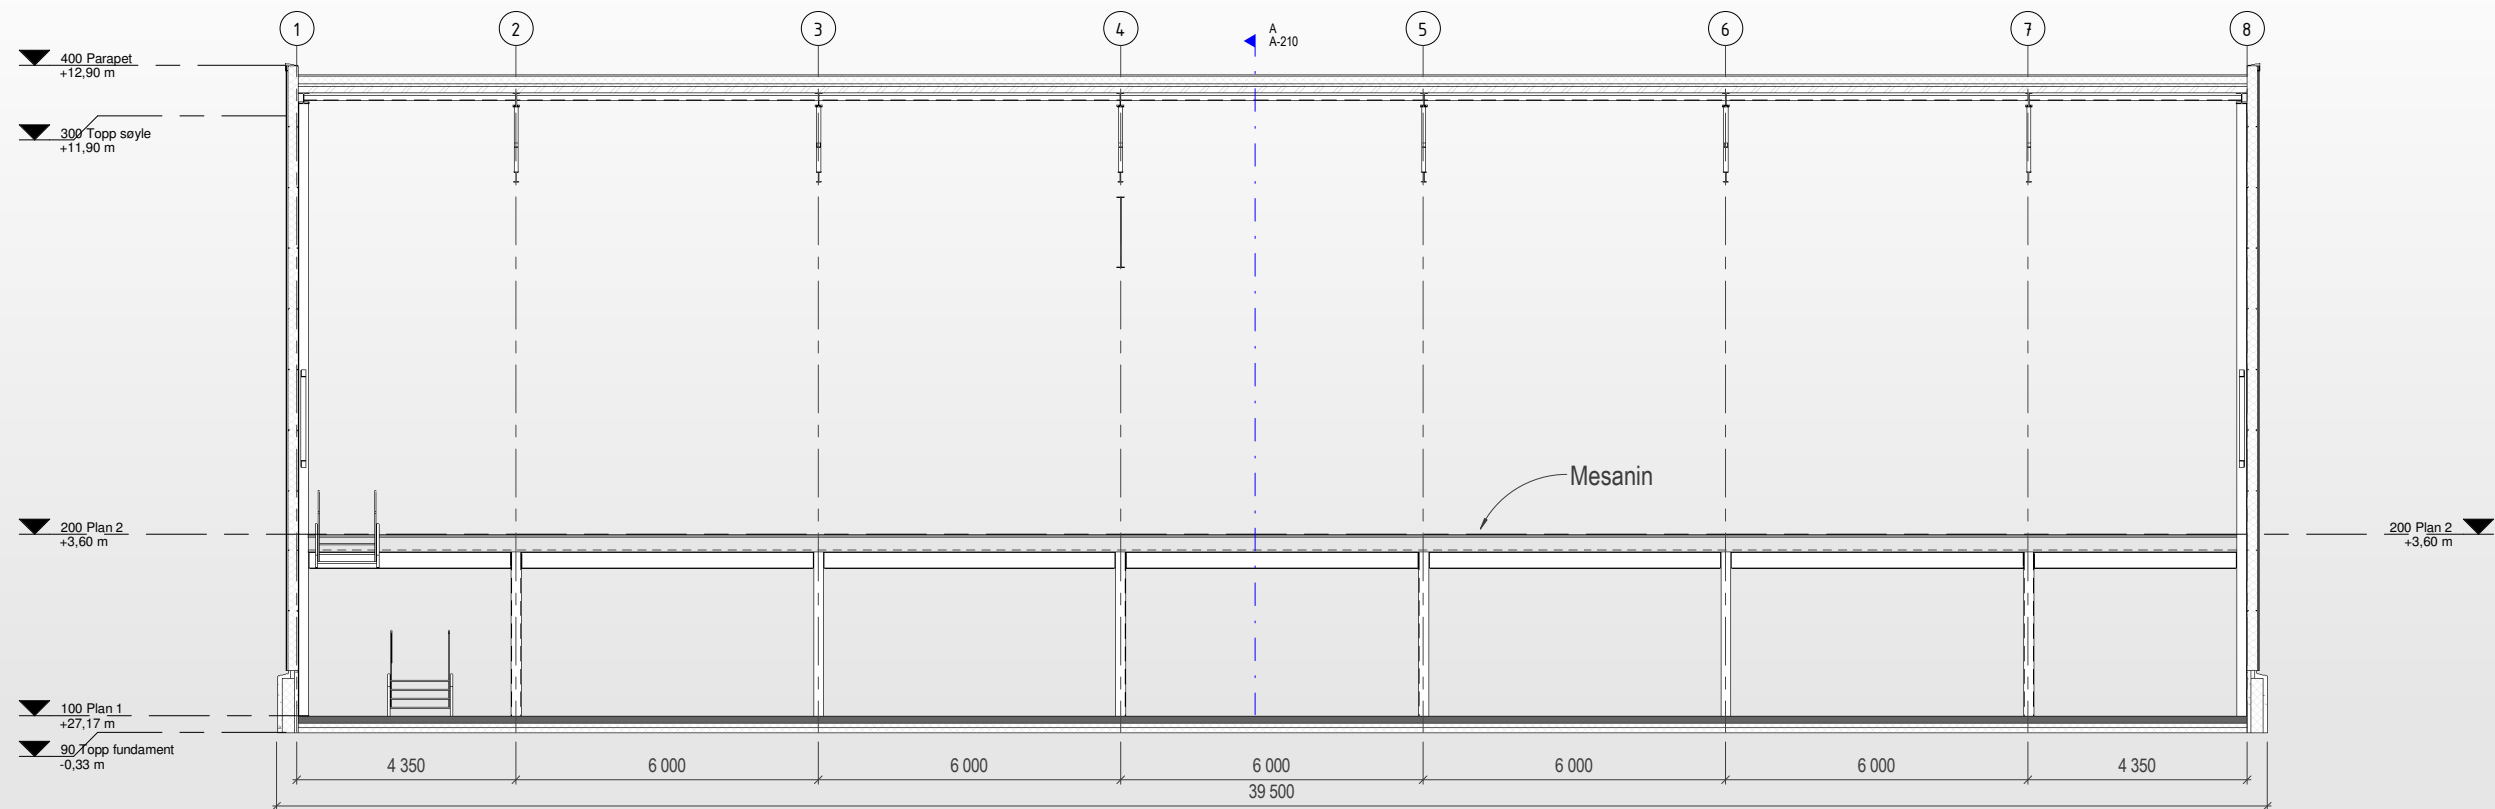

Snitt B-B  
1 : 75