

Saksbeh: KVA
Kopi: 17 OKT. 2006
Jnr: 2006/2599/1
Arkiv: S11
BØMLO KOMMUNE
Sentralarkiv

IDE MILJØ-BYGG
5443 Bømlo
Tlf: 53 42 45 10 - Fax: 53 42 46 30
Internett: ide.miljobygg@c2i.net

rev:	midtsnitt	dato	tegn	kont
<p>GODKJENT</p> <p>Skippervika Kystferie:</p> <p>Bømlo kommune</p> <p>alternativ II</p> <p>1:100</p>				
<p>Byggh. kont: Kava Skippervika</p> <p>intern kont:</p> <p>drøpplan kont: Oddvar J. Bausaas</p> <p>tegn: 04.11.2004 jlf</p> <p>saksbehandler: Knut Kolstø</p>				

Reiseisønsøknad

anmeldelsestegning: 231104



arkitektfirmaet **knut kolstø**

Markedet
Pb. 249, Sentrum, N-5501 Haugesund
tel.: 52 71 48 10 fax.: 52 71 36 95
e-post: ark.kk@bluezone.no


tegningsnr: -005





Denne tegning er vår eiendom, og må ikke utleies eller offentliggjøres. (If Lov om eiendomsrett av 12.05.1999)

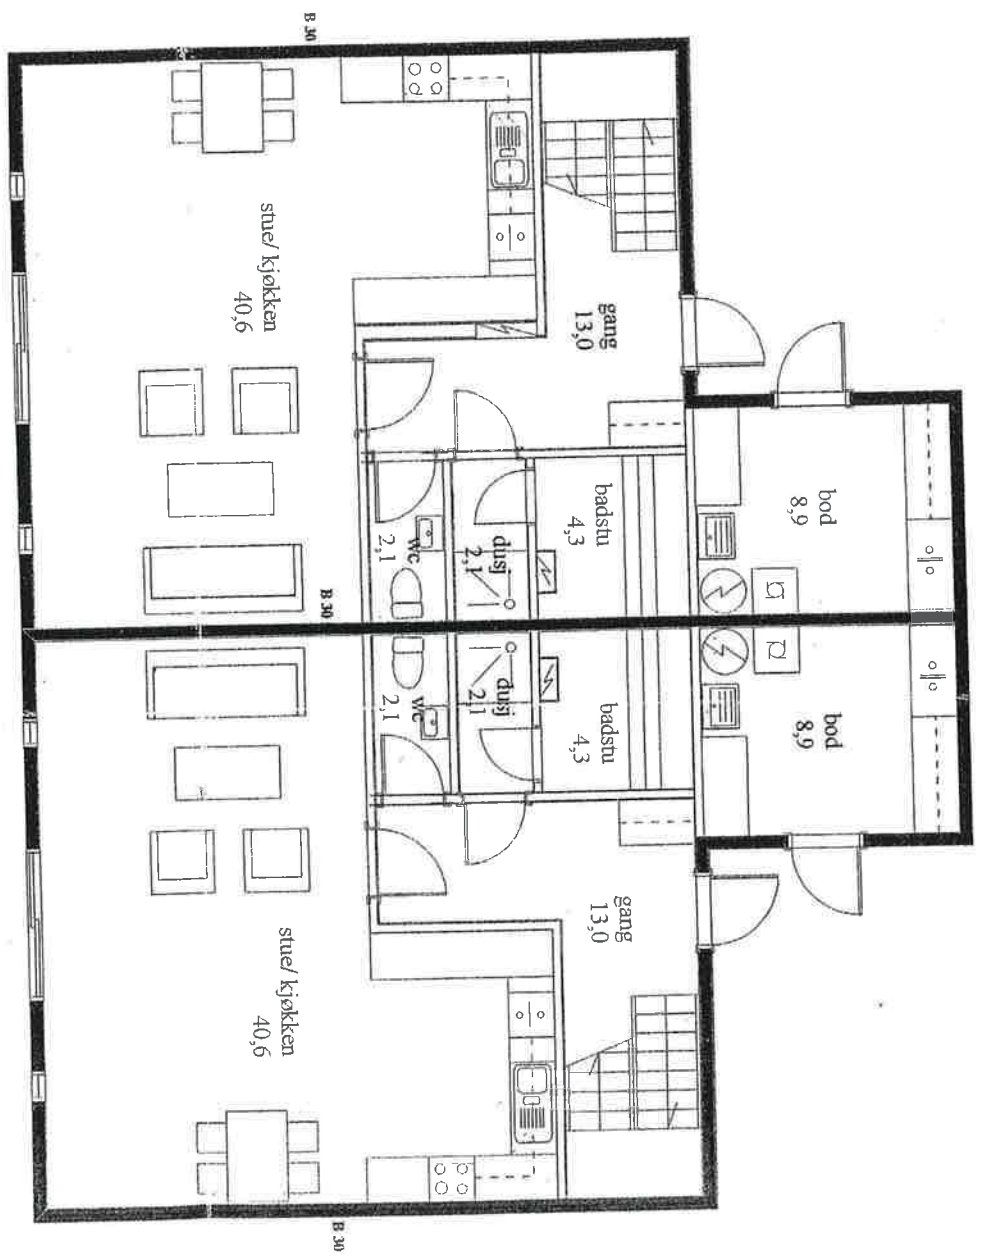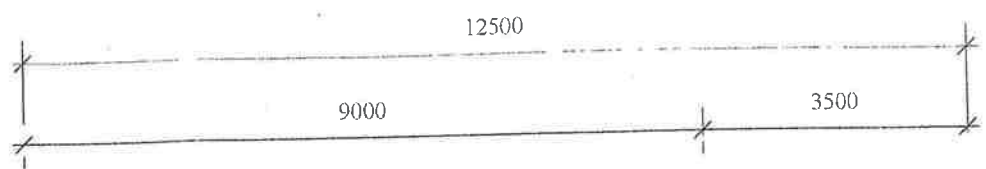

- etasjeplan P1 -

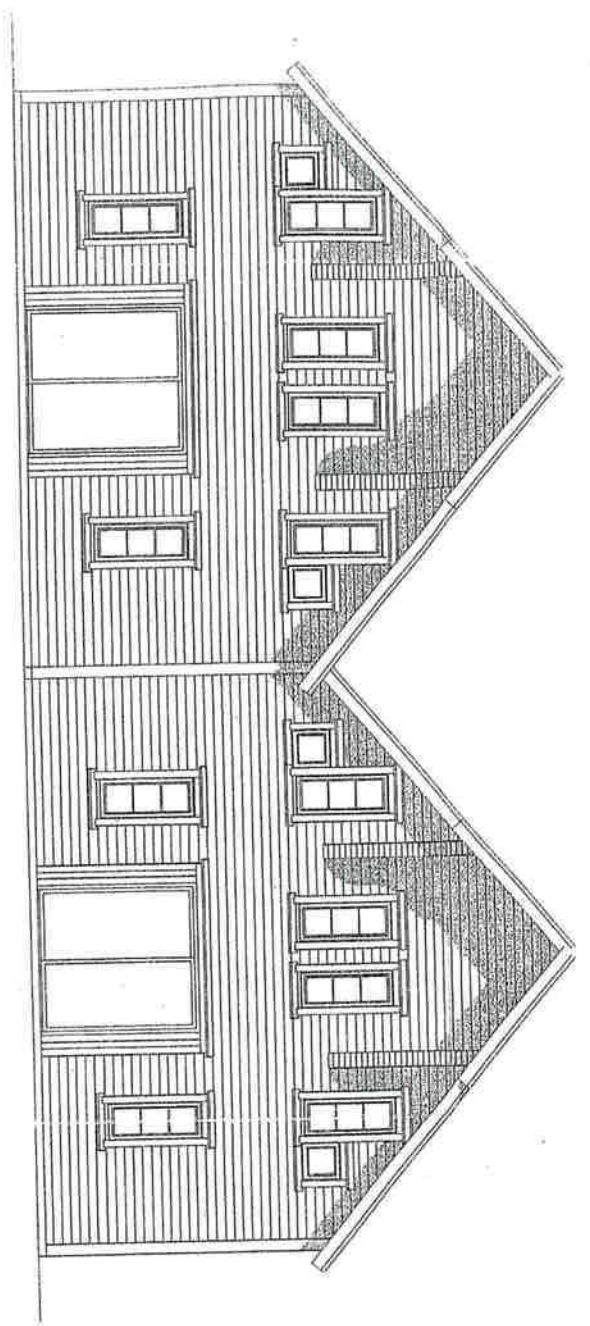


- fasade mot øst -

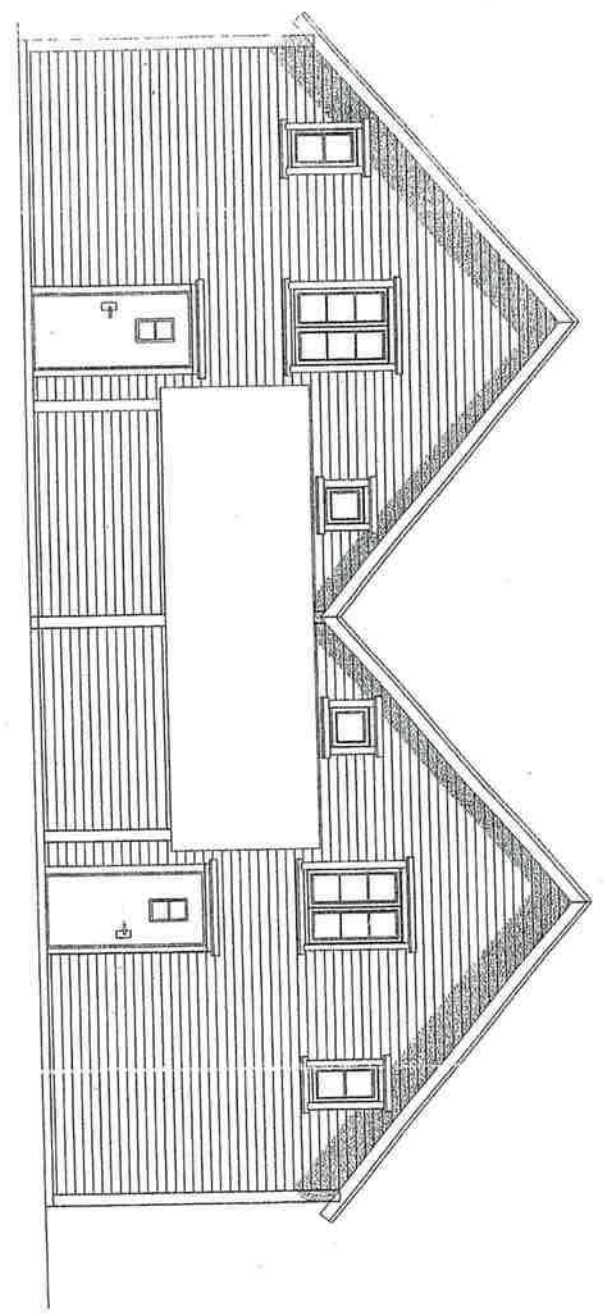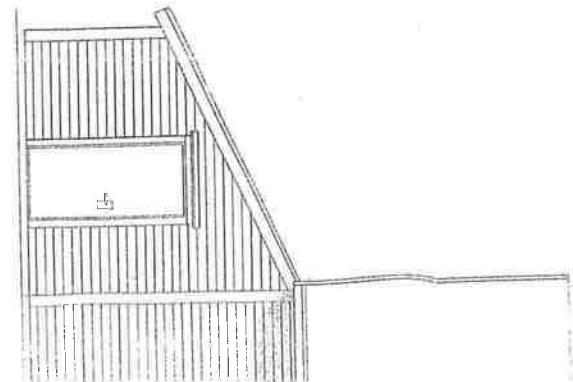

- fasade mot vest -

Saksbehandler: <i>KVK</i>		Kopi:	
Dato: <i>2006/0509-1</i>		Aktiv: <i>SI</i>	
Sentralarkiv			
BØMLO KOMMUNE			
17 OKT. 2006			



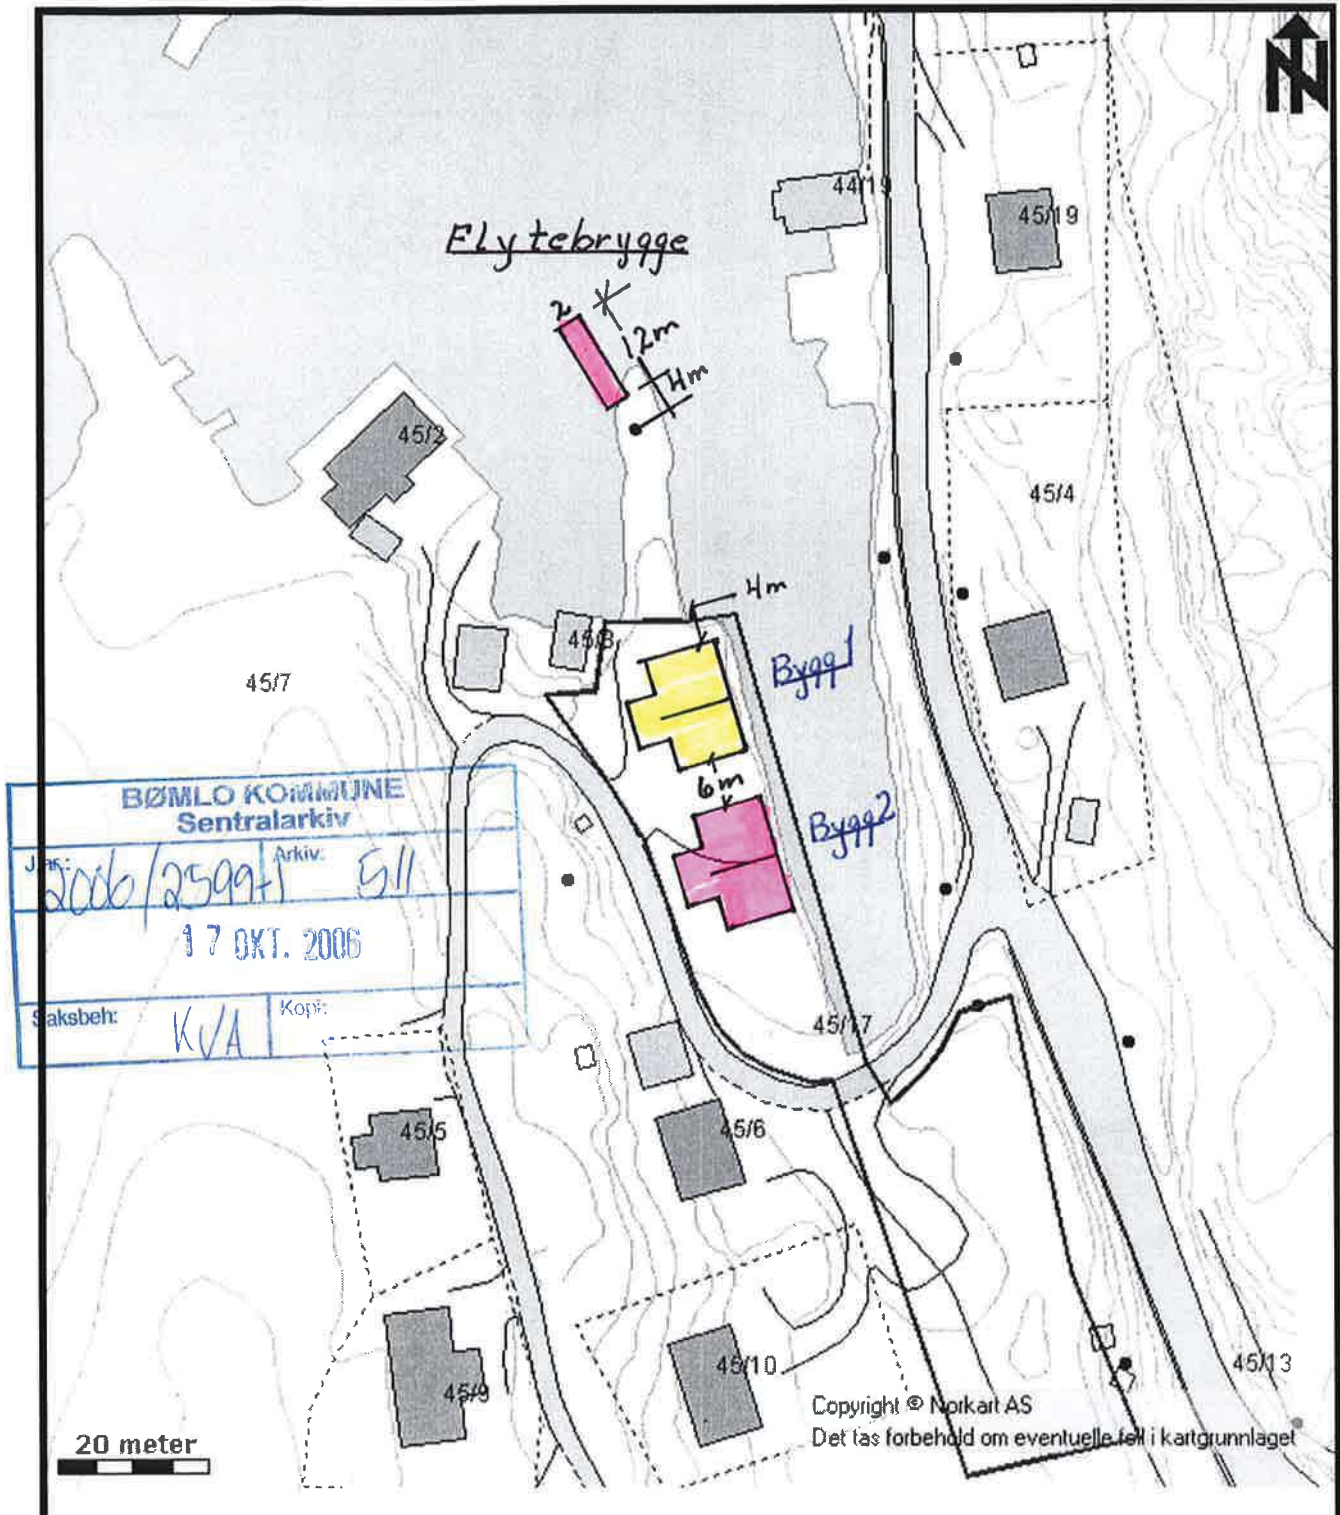

BØMLO KOMMUNE
Sentralarkiv

J Sak: 2006/2599 Arkiv: 511

17 OKT. 2006

Saksbeh: KVA Kopi:

20 meter

Copyright © Norkart AS
Det tas forbehold om eventuelle feil i kartgrunnlaget



Kartportalen
nFonnakart.no

Målestokk 1:1 000
Utskriftsdato 08.10.2006
Karttype Grunnkart

Skippervika Kystferie
Vika 5443 BØMLO

GODJENT
Dato: 16.10.06
Sign: [Signature]
BØMLO KOMMUNE