


**Karl Johans gate**

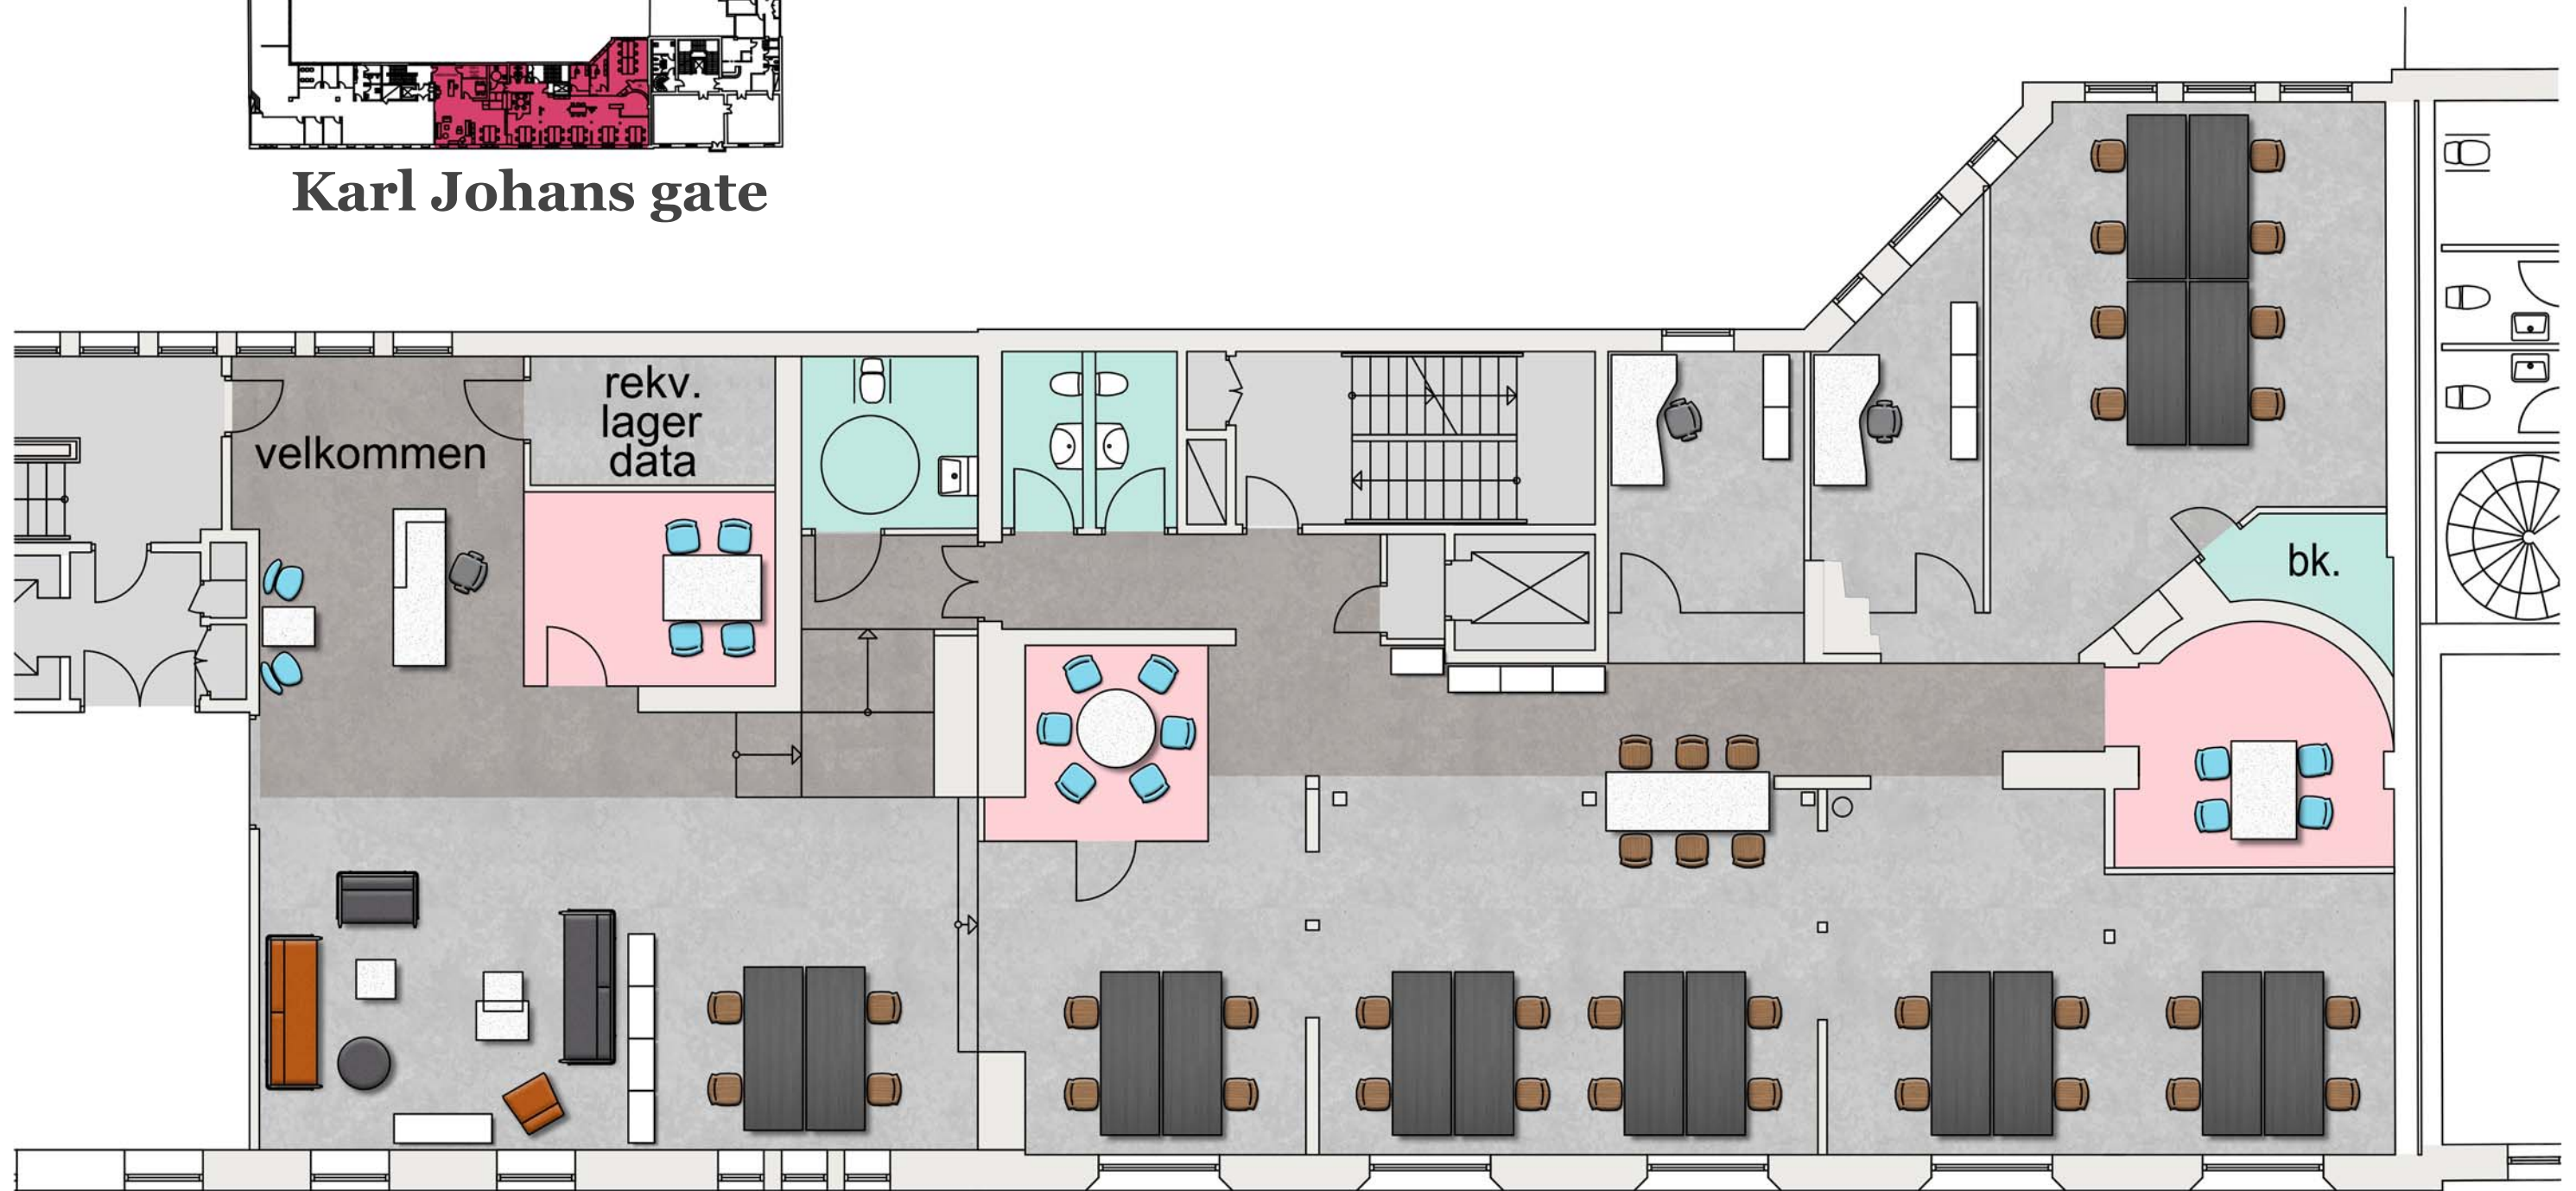

# Karl Johans gate 37

4. Etasje  
Møbleringsskisse

05.01.2017  
1:100 - A3

