




FASADE 1

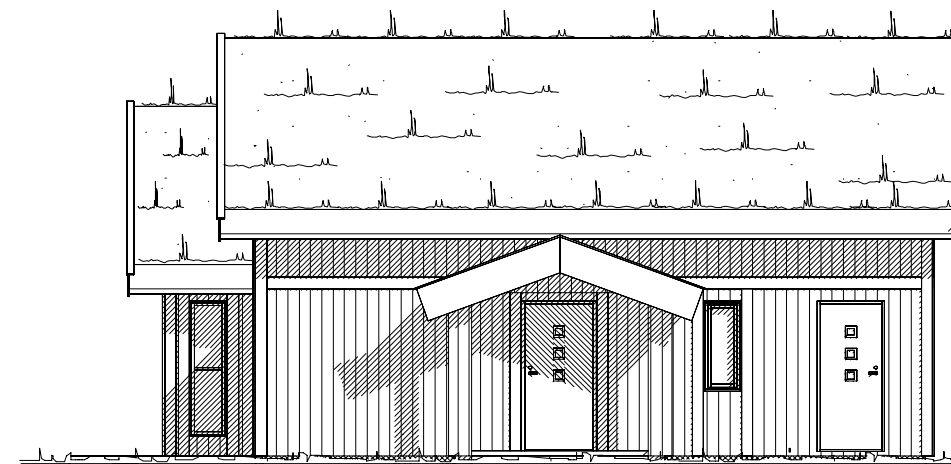

FASADE 2

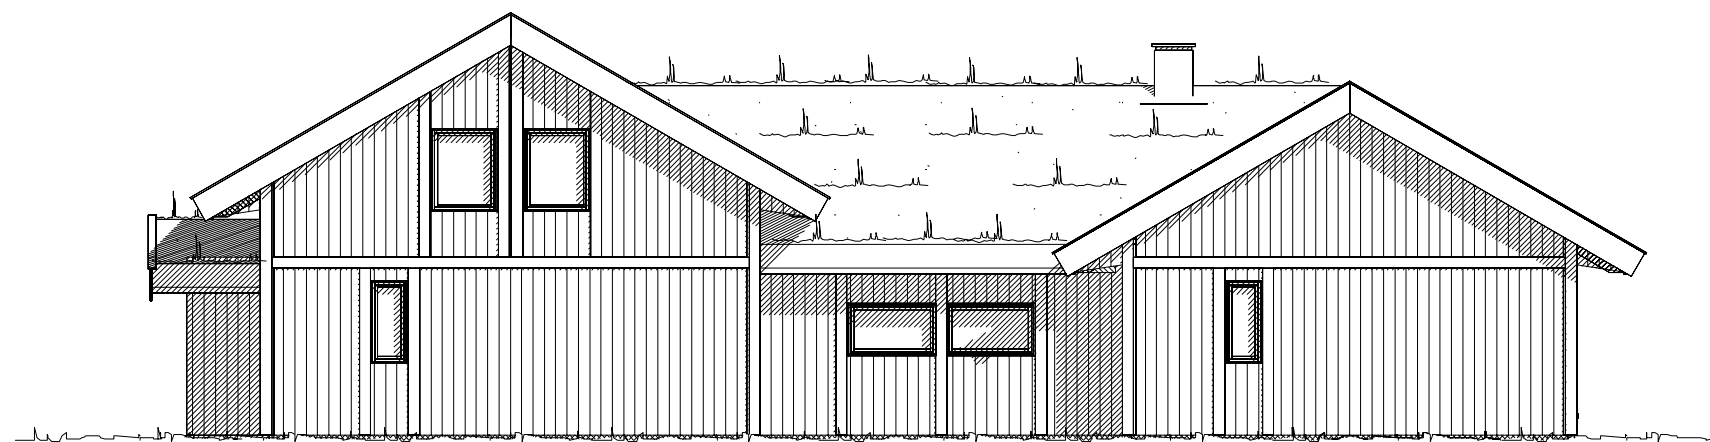

FASADE 3

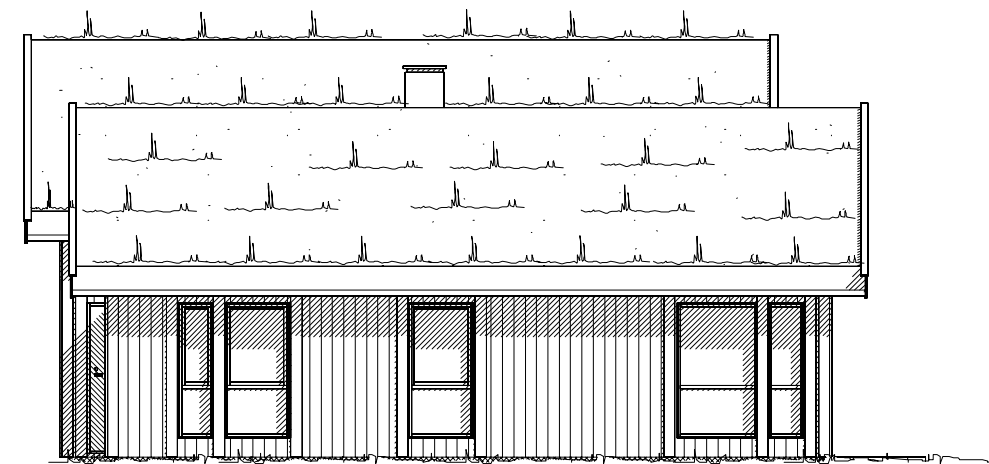

FASADE 4



REV.	ANT.	REVIDERINGEN GJELDER	SIGN.	DATO
------	------	----------------------	-------	------

Blåne HÅ 1.1

G.NR.

B.NR.

KOMMUNE:



TEGN. AB

GODKJ.

MÅL 1 : 100

DATO 28.03.2022

PROSJ.NR.

TEGN. NR.

502

FASADER

21001