

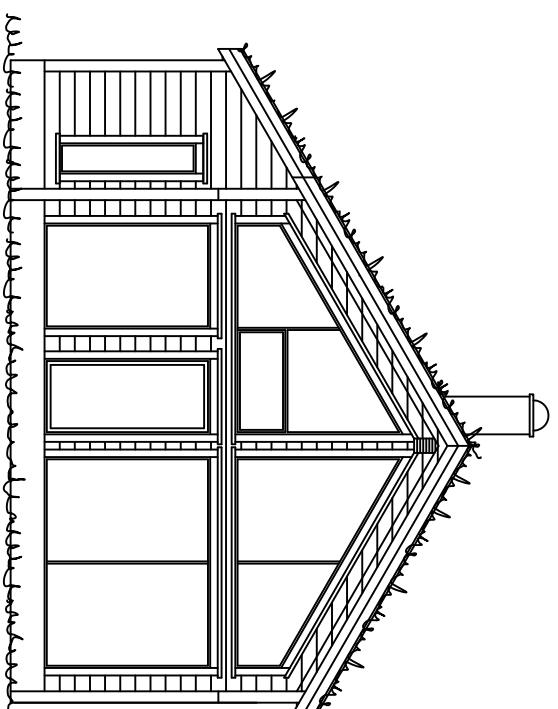


Snitt A - A

Fasade mot

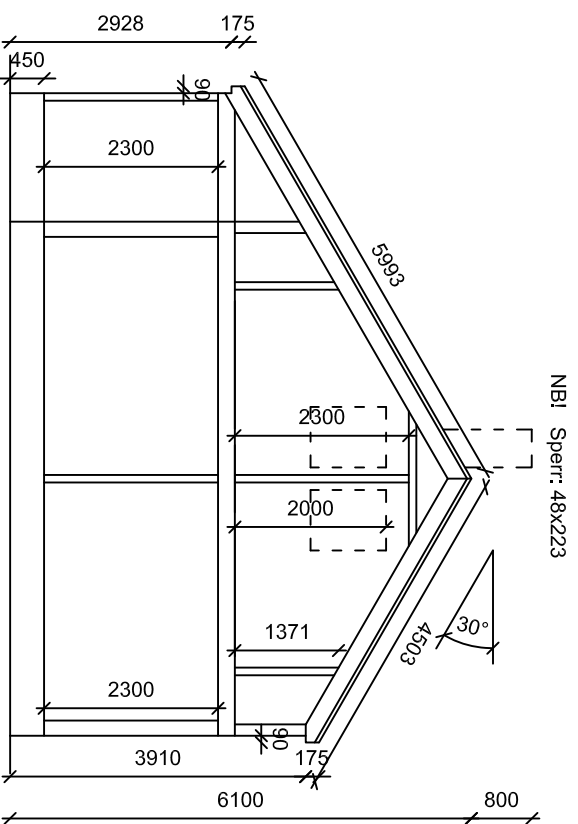


Fasade mot

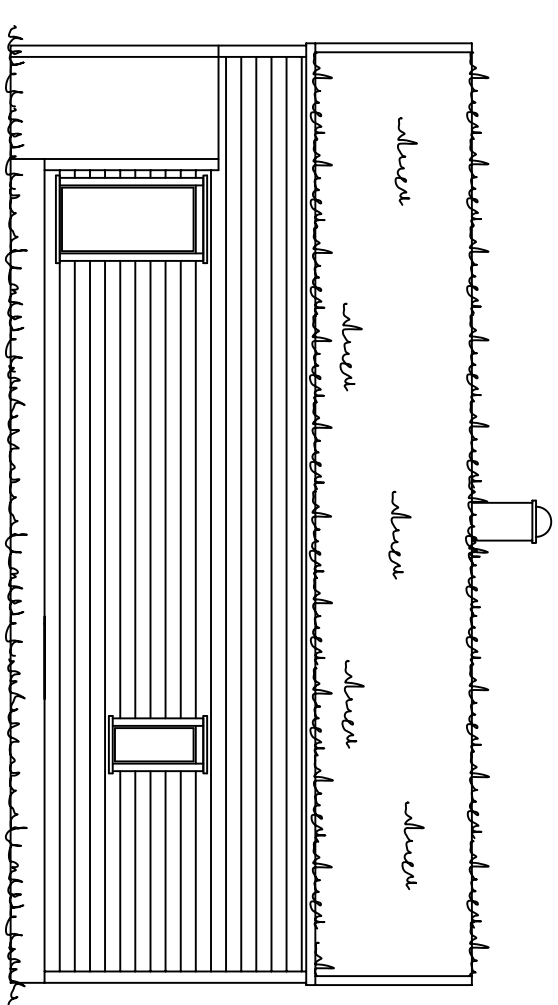


Snitt B - B

Fasade mot

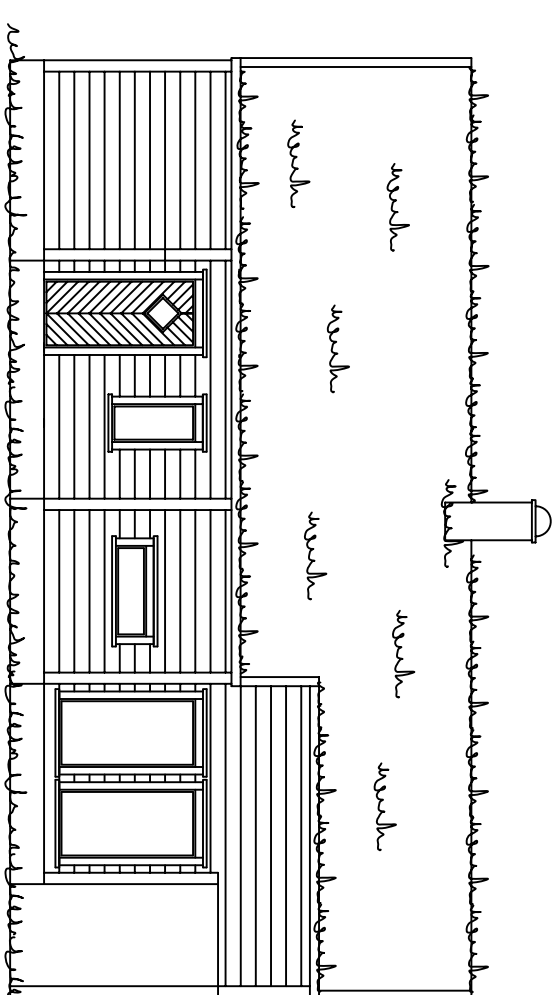

Fasade mot

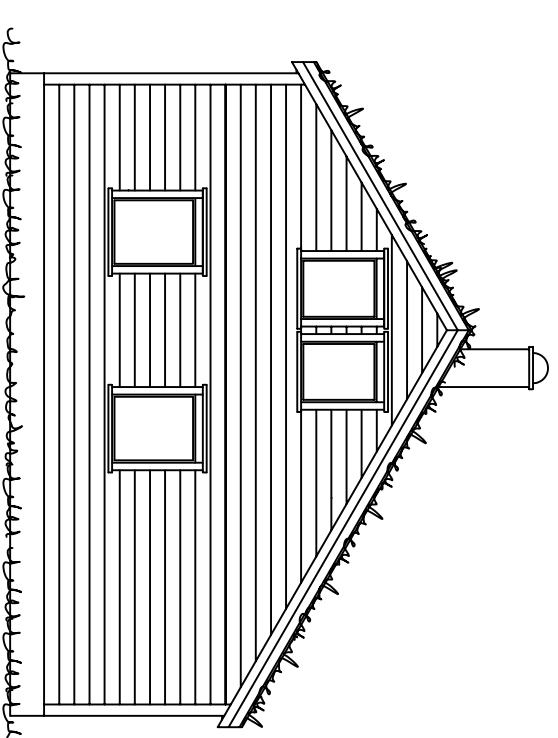

4540 ASERAL

Tlf : 38283800 Fax : 38283801

Tlf : Raymond 90752181

Tlf : Eivind 91564829

Mail : raymond@aseralhytter.no

Mail : eivind@aseralhytter.no

Byggherre : Fritidsbygg AS

Prosjekt : Vardheii



Byggeplass : Bortelid Kommune : Aseral

Type tegning : Fasade og snitt


Tegningsnr : Målestokk : 1:100


Tegnet av : R. S Dato :

Andre opplysninger :

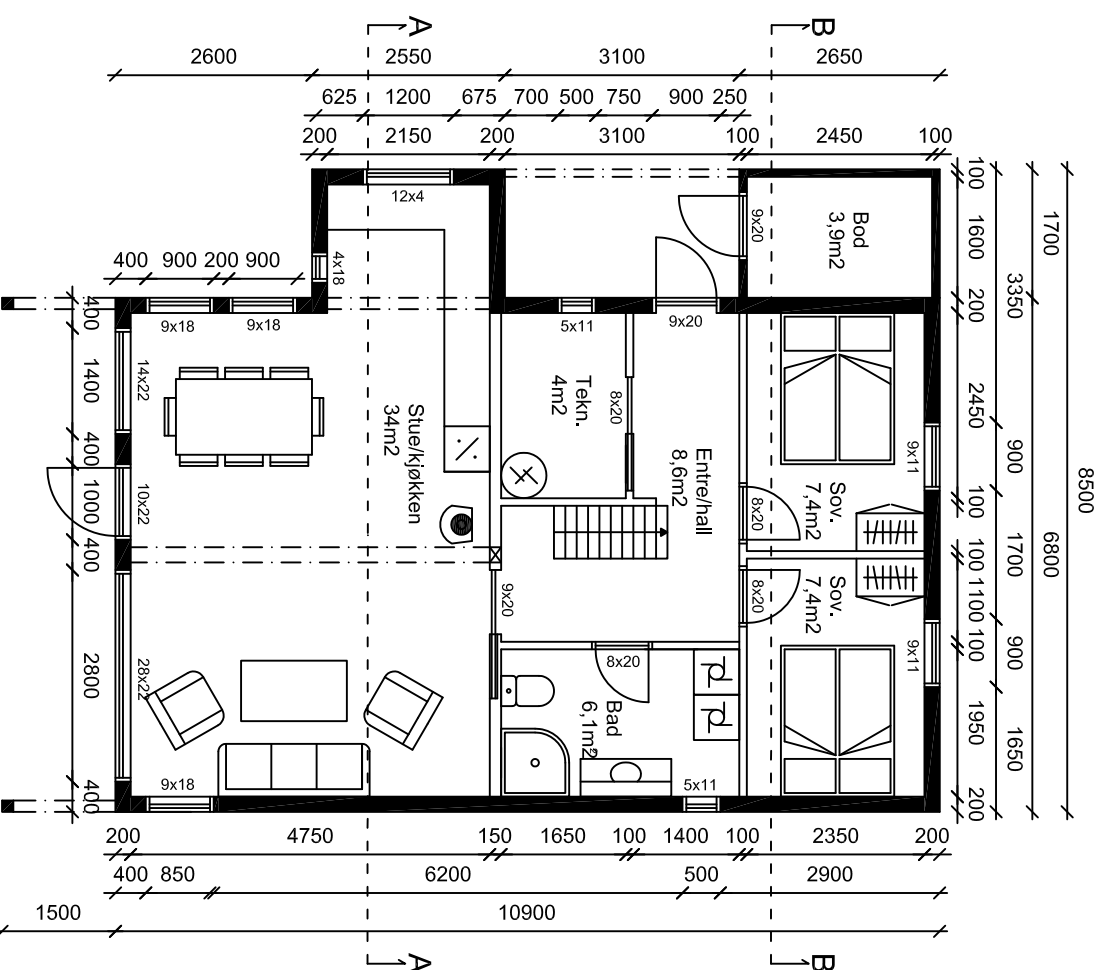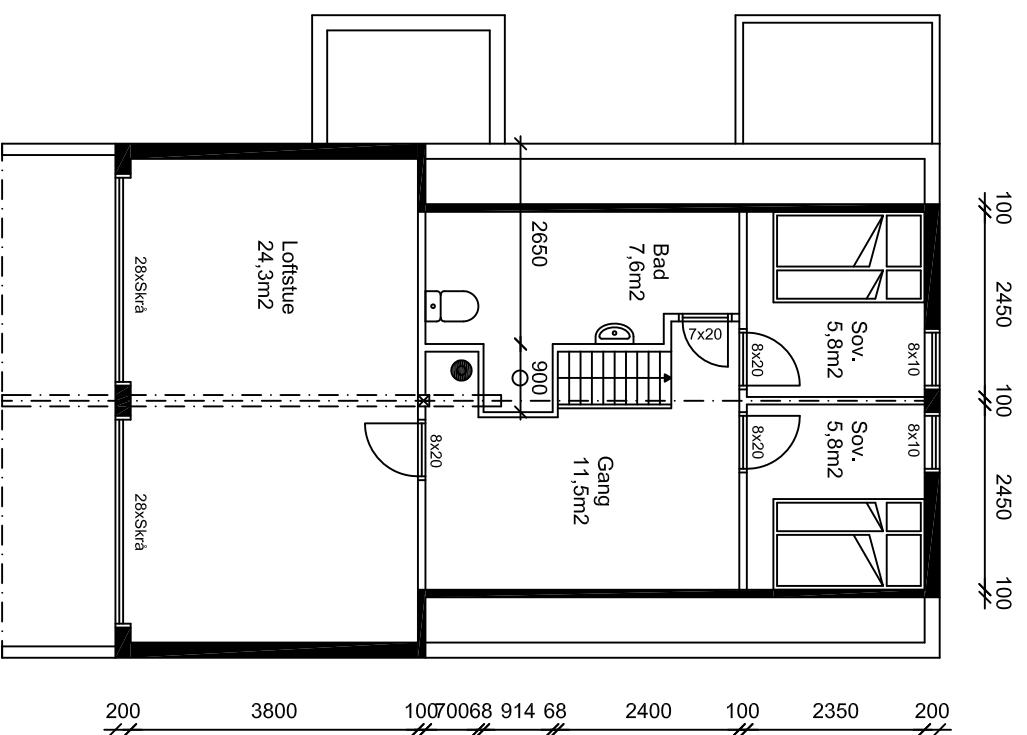

Grunnflate: 83m<sup>2</sup>  
 BYA: 98,4m<sup>2</sup>  
 BRA 1 etg: 88,2m<sup>2</sup>  
 BRA 2 etg: 45,8m<sup>2</sup>  
 TBRA: 134m<sup>2</sup>

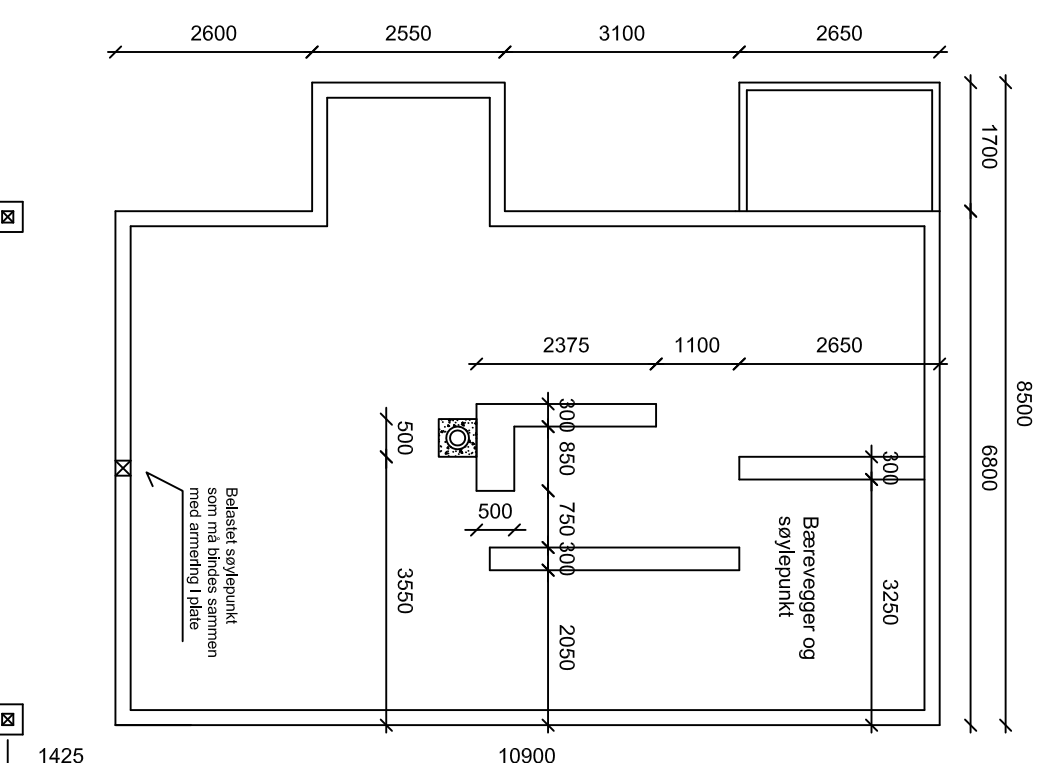

		<b>Byggherre :</b> Fritidsbygg AS	
<b>4540 ASERAL</b>		<b>Prosjekt :</b> Vardheii	
Tlf : 38283800 Fax : 38283801 Tlf : Raymond 90752181 Tlf : Eivind 91564829 Mail : raymond@aseralhytter.no Mail : eivind@aseralhytter.no		<b>Byggeplass :</b> Bortelid	
<b>4540 ASERAL</b>		<b>Kommune :</b> Aseral	
<b>Type tegning :</b> Plan		<b>Gnr. Bnr. :</b>	
<b>Tegningsnr. :</b>		<b>Målestokk :</b> 1:100	
<b>Tegnet av :</b> R. S		<b>Dato :</b>	
<b>Andre opplysninger :</b>			