



EIKÅS HYTTTER & HUS

Tlf:38 34 95 00 - Faks:38 34 95 01 www.eikas.no

Tiltakshaver:

Jan Richard Stakkeland
jrs@eikas.no
971 93 789 -


Byggeadresse:

-


BYA: 149.9 m ²	BRA: 156.3 m ²	Isol.BRA: 133.0 m ²	Gnr./Bnr.: -/-
Dato: 19.01.21	Rev.nr: 02.EE	Rev.Dato: 01.02.21	Tegnet av: E.Egeland

Prosjektnr.: T-21006	Dato arb.tegning: 00.00.00
	Tegningsnr.: 1


Tegning: Perspektiv	Målestokk:
	Areal tak: 215.5 m ²

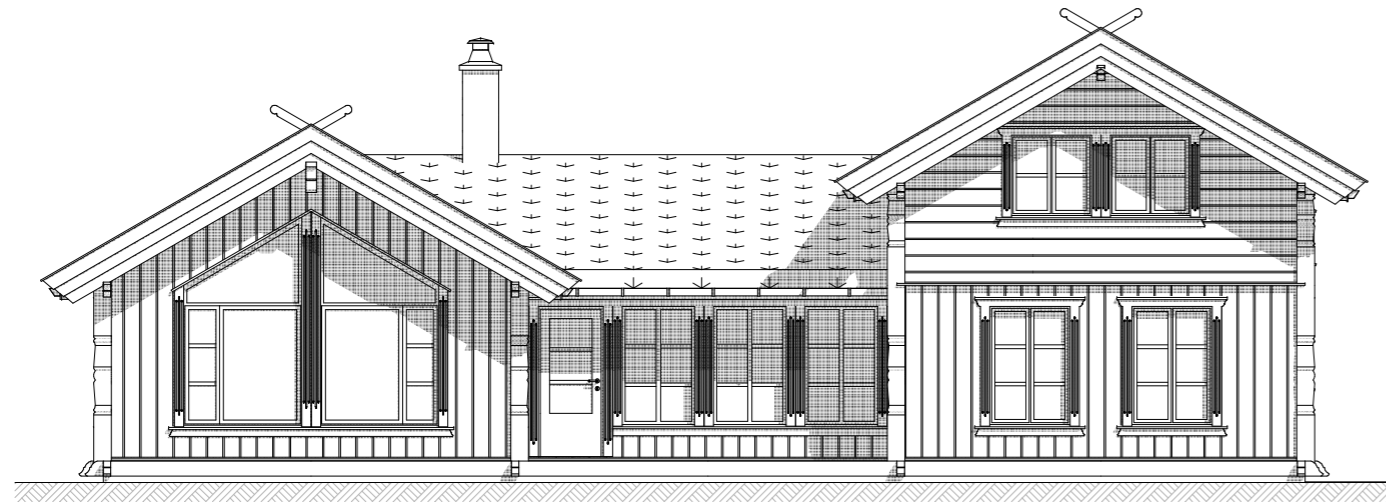


Fasade 1

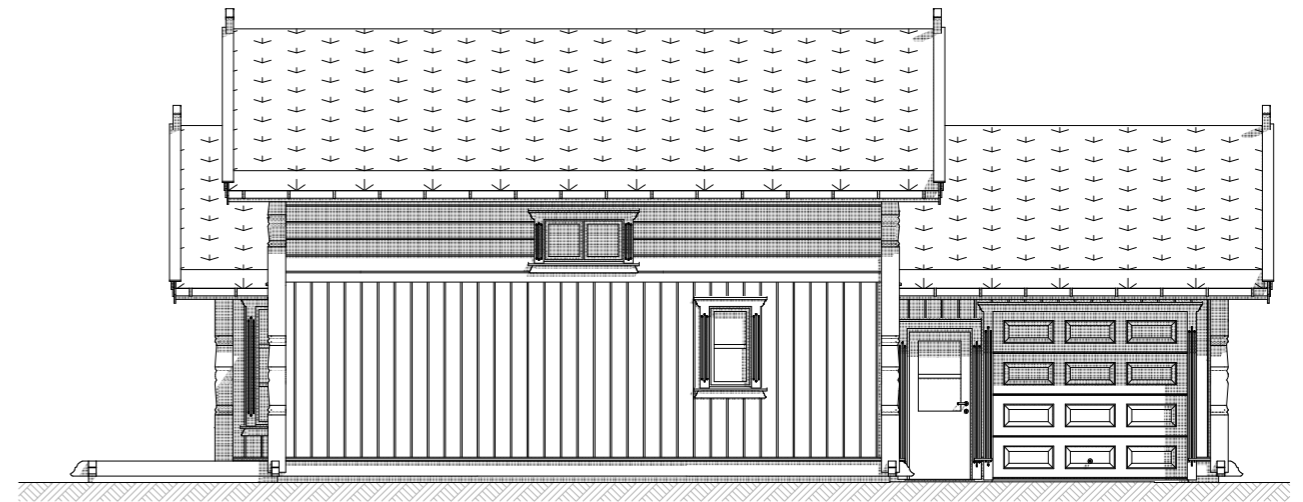

Fasade 2

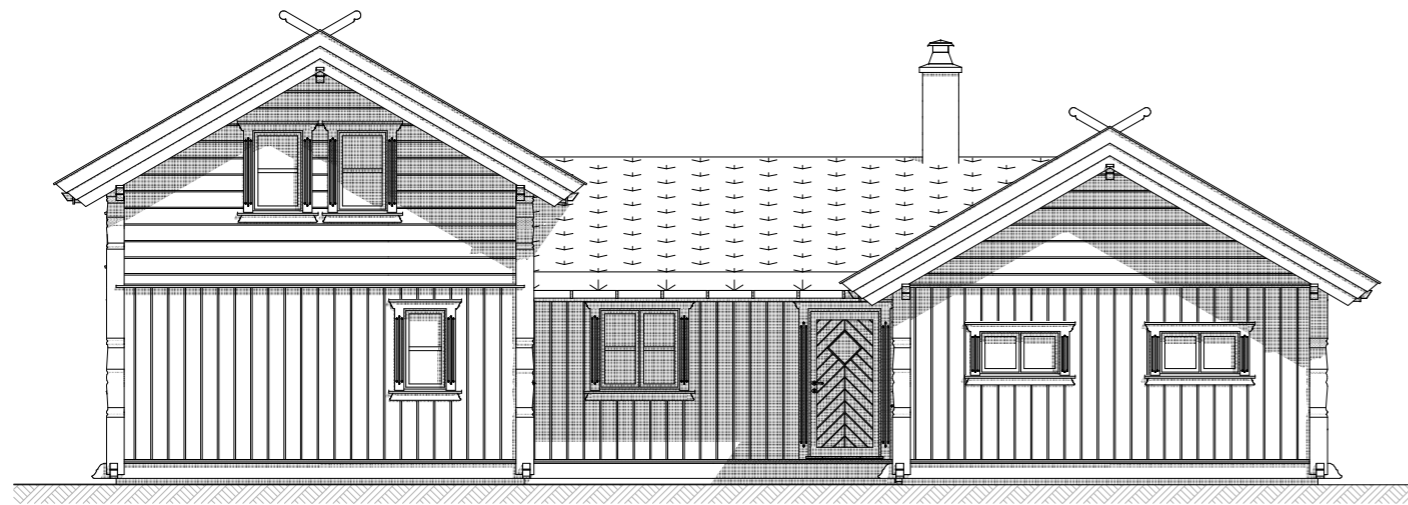

Fasade 3

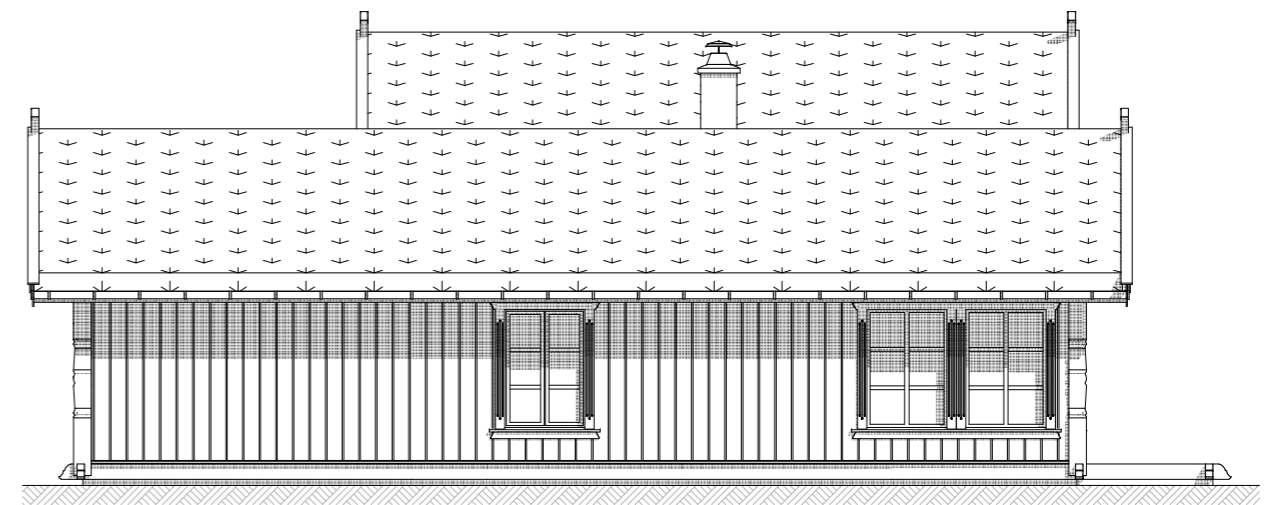

Fasade 4



EIKÅS HYTTER & HUS

Tlf:38 34 95 00 - Faks:38 34 95 01 www.eikas.no

Tiltskshaver:

Jan Richard Stakkeland
jrs@eikas.no
971 93 789 -

Byggeadresse:

-

BYA:	149.9 m ²	BRA:	156.3 m ²	Isol.BRA:	133.0 m ²	Gnr./Bnr.:	-/-
------	----------------------	------	----------------------	-----------	----------------------	------------	-----

Dato:	19.01.21	Rev.nr.:	02.EE	Rev.Dato:	01.02.21	Tegnet av:	E.Egeland
-------	----------	----------	-------	-----------	----------	------------	-----------


Prosjektnr.:	T-21006	Dato arb.tegning	00.00.00
--------------	----------------	------------------	----------

Tegningsnr.:	2
--------------	---

Tegning:	Fasader	Målestokk:	1:100
----------	----------------	------------	--------------

Areal tak:	215.5 m ²
------------	----------------------

Hovedplan

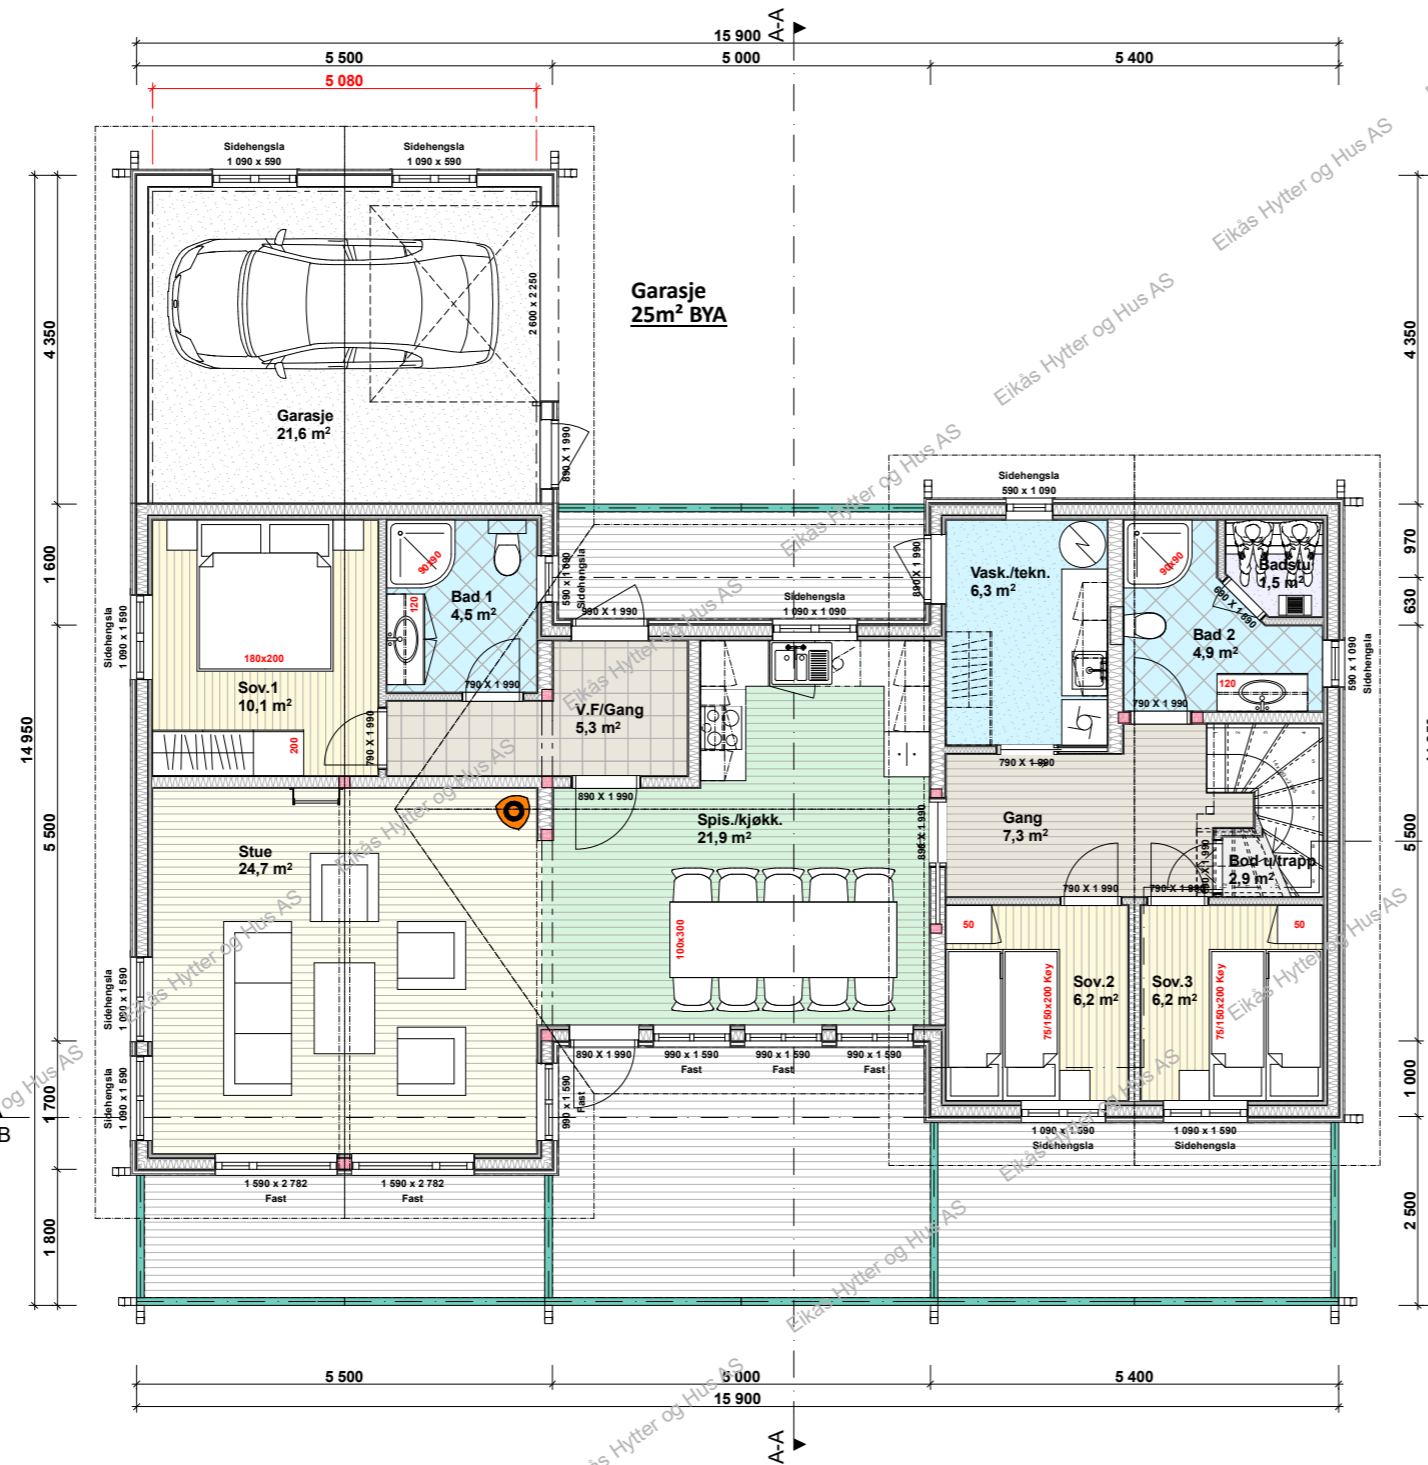

EIKÅS HYTTER & HUS

Tlf:38 34 95 00 - Faks:38 34 95 01 www.eikas.no

Titkshaver:

Jan Richard Stakkeland
jrs@eikas.no
971 93 789 -

Byggeadresse:

-

BYA:	149.9 m²	BRA:	156.3 m²	Isol.BRA:	133.0 m²	Gnr./Bnr.:	-/-
------	----------	------	----------	-----------	----------	------------	-----

Dato:	19.01.21	Rev.nr.:	02.EE	Rev.Dato:	01.02.21	Tegnet av:	E.Egeland
-------	----------	----------	-------	-----------	----------	------------	-----------


Prosjektnr.:	T-21006	Dato arb.tegning:	00.00.00
--------------	----------------	-------------------	----------

Tegningsnr.:	3
--------------	---

Tegning:	Målestokk:	1:100
----------	------------	-------

Hovedplan	Areal tak:	215.5 m²
-----------	------------	----------

Hemsplan

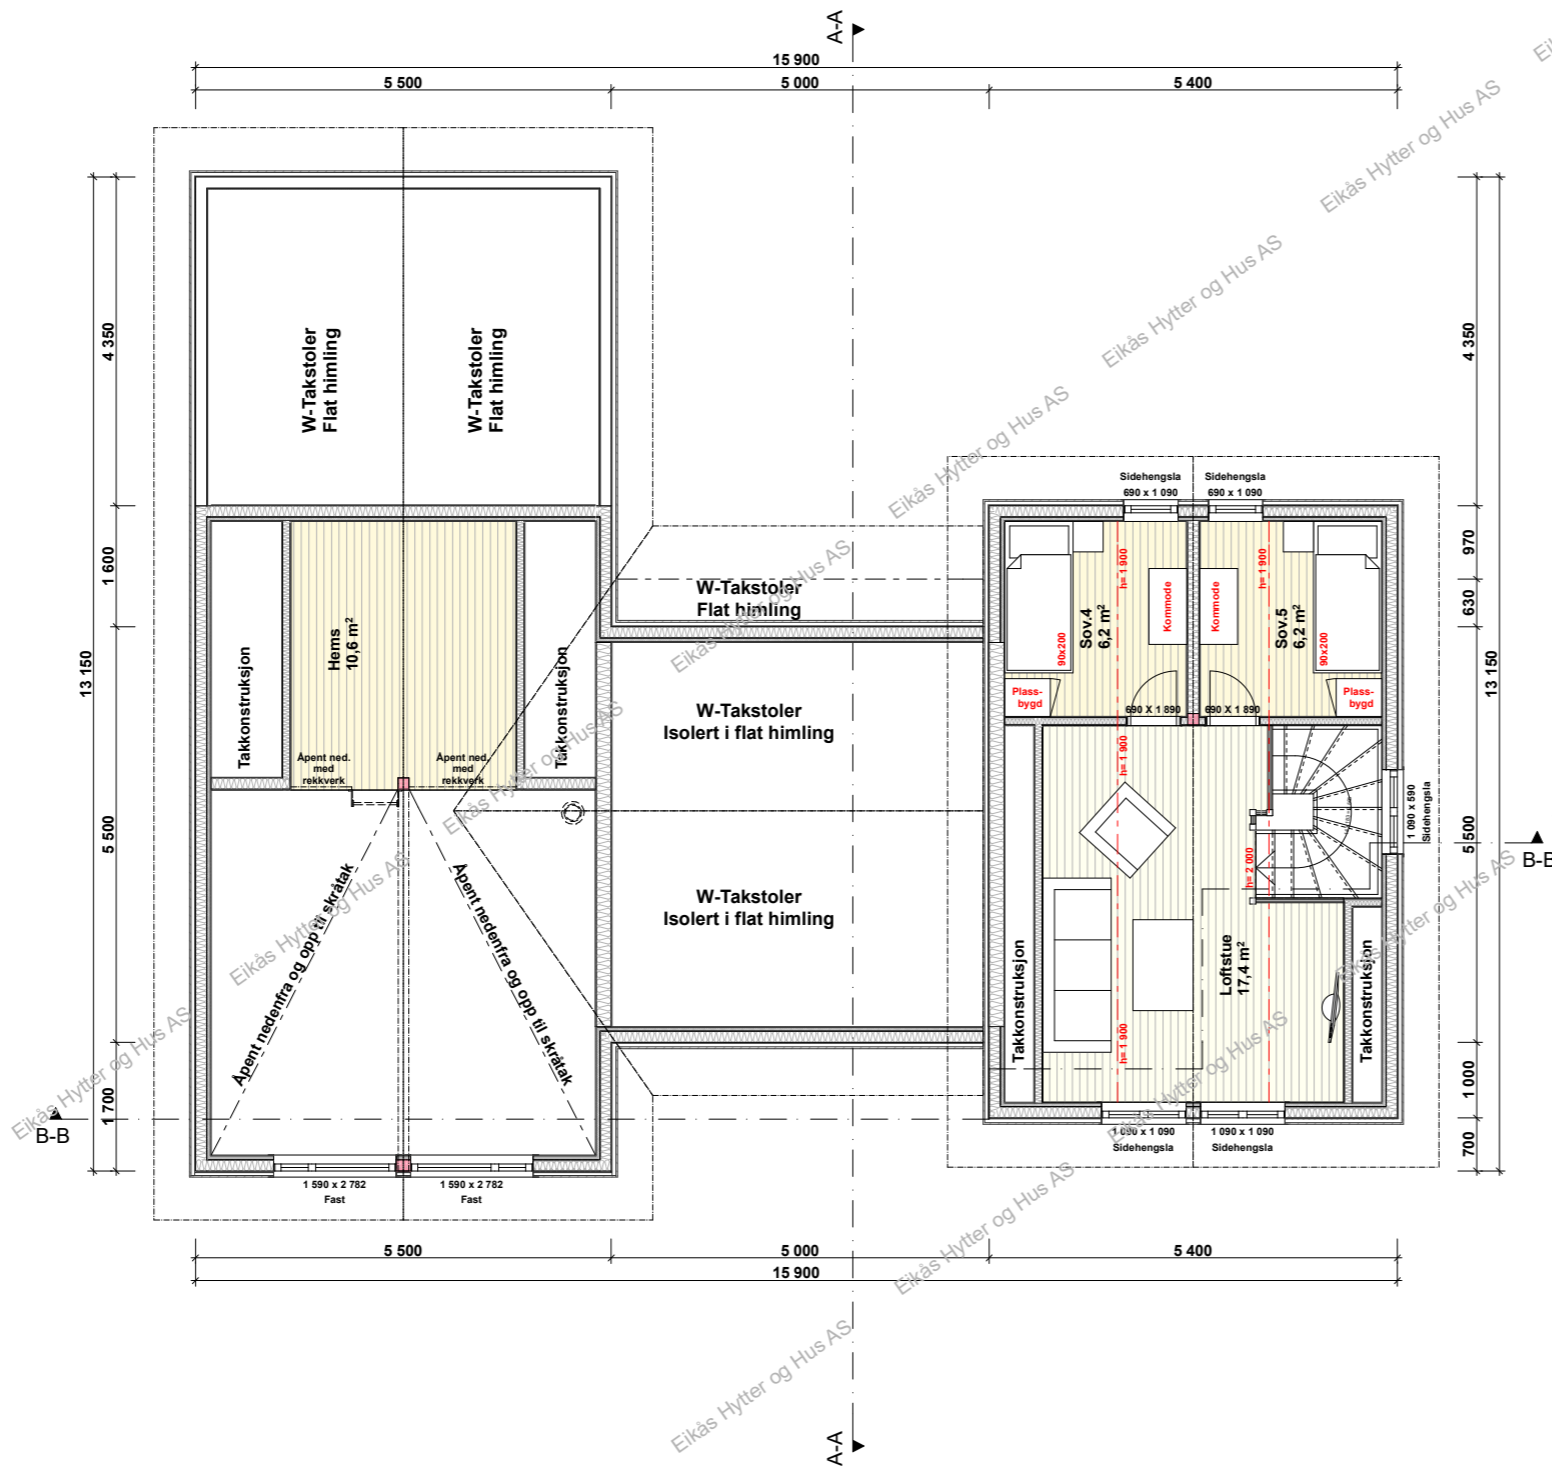

EIKÅS HYTTER & HUS

Tlf:38 34 95 00 - Faks:38 34 95 01 www.eikas.no

Titelshaver:

Jan Richard Stakkeland
jrs@eikas.no
971 93 789 -

Byggeadresse:

BYA: 149.9 m² BRA: 156.3 m² Isol.BRA: 133.0 m² Gnr./Bnr.: -/-


Dato: 19.01.21 Rev.nr: 02.EE Rev.Dato: 01.02.21 Tegnet av: E.Egeland

Prosjektnr.: T-21006 Dato arb.tegning: 00.00.00


Tegningsnr.: 4

Tegning: Målestokk: 1:100

Loftsplan Areal tak: 215.5 m²

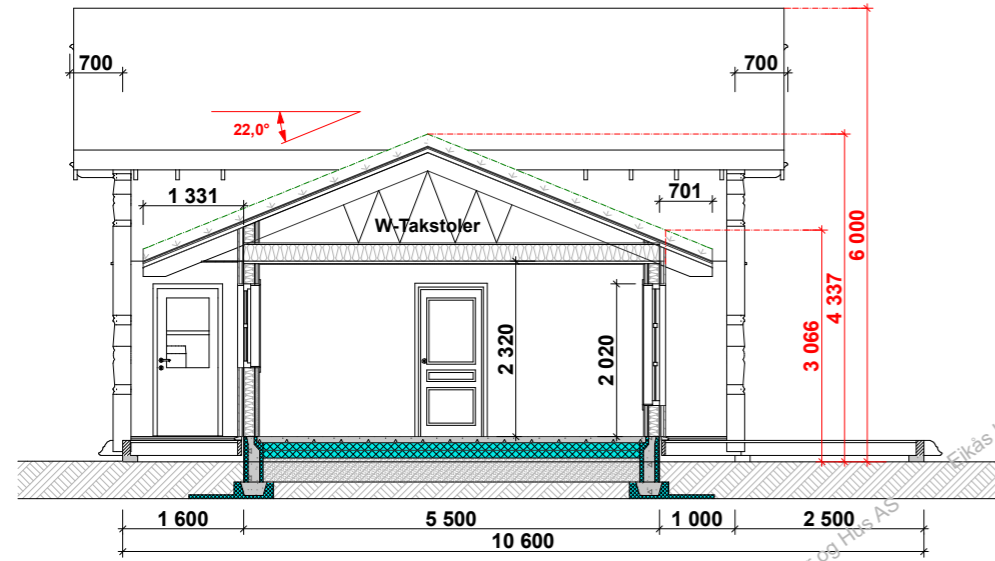

Snitt A-A

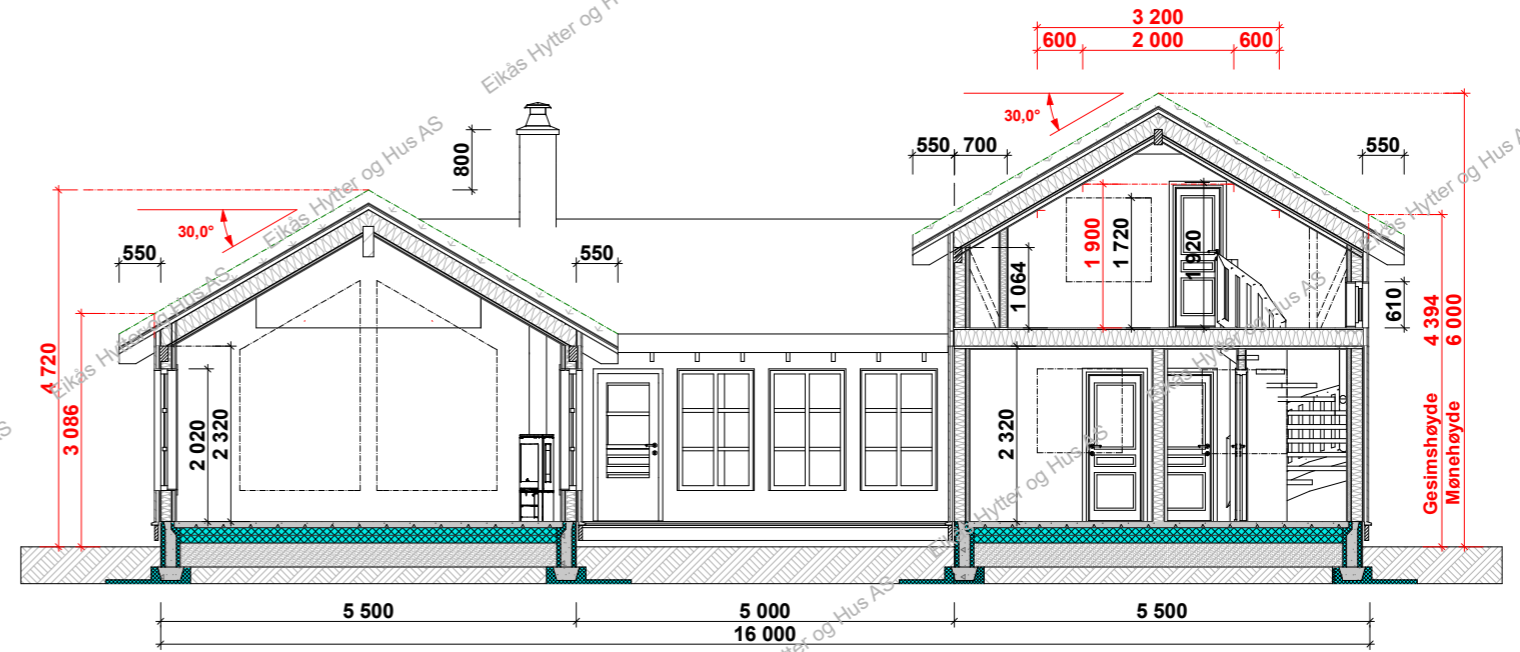

Snitt B-B



EIKÅS HYTTER & HUS
Tlf:38 34 95 00 - Faks:38 34 95 01 www.eikas.no

Titelshaver:
Jan Richard Stakkeland
jrs@eikas.no
971 93 789 -

Byggeadresse:
-

BYA: 149.9 m ²	BRA: 156.3 m ²	Isol.BRA: 133.0 m ²	Gnr./Bnr.: -/-
Dato: 19.01.21	Rev.nr: 02.EE	Rev.Dato: 01.02.21	Tegnet av: E.Egeland

Prosjektnr.: **T-21006**
Dato arb.tegning: 00.00.00
Tegningsnr.: 5

Tegning: **Snitt**
Målestokk: **1:100**
Areal tak: 215.5 m²