



2 Fasade sør
1 : 50

1 Fasade nord
1 : 50

 Bortelidåsen Når beliggenheten betyr noe	 TT Anlegg	Tomt BFF12	Fasade gavler									
	ttas.no	Rypekyllingen	<table border="1"> <tr> <td>Project number</td> <td>0001</td> <td rowspan="4" style="text-align: center; vertical-align: middle;">T5</td> </tr> <tr> <td>Date</td> <td>22.03.2023</td> </tr> <tr> <td>Drawn by</td> <td>TT Anlegg as</td> </tr> <tr> <td>Checked by</td> <td>Checker</td> </tr> </table>	Project number	0001	T5	Date	22.03.2023	Drawn by	TT Anlegg as	Checked by	Checker
Project number	0001	T5										
Date	22.03.2023											
Drawn by	TT Anlegg as											
Checked by	Checker											

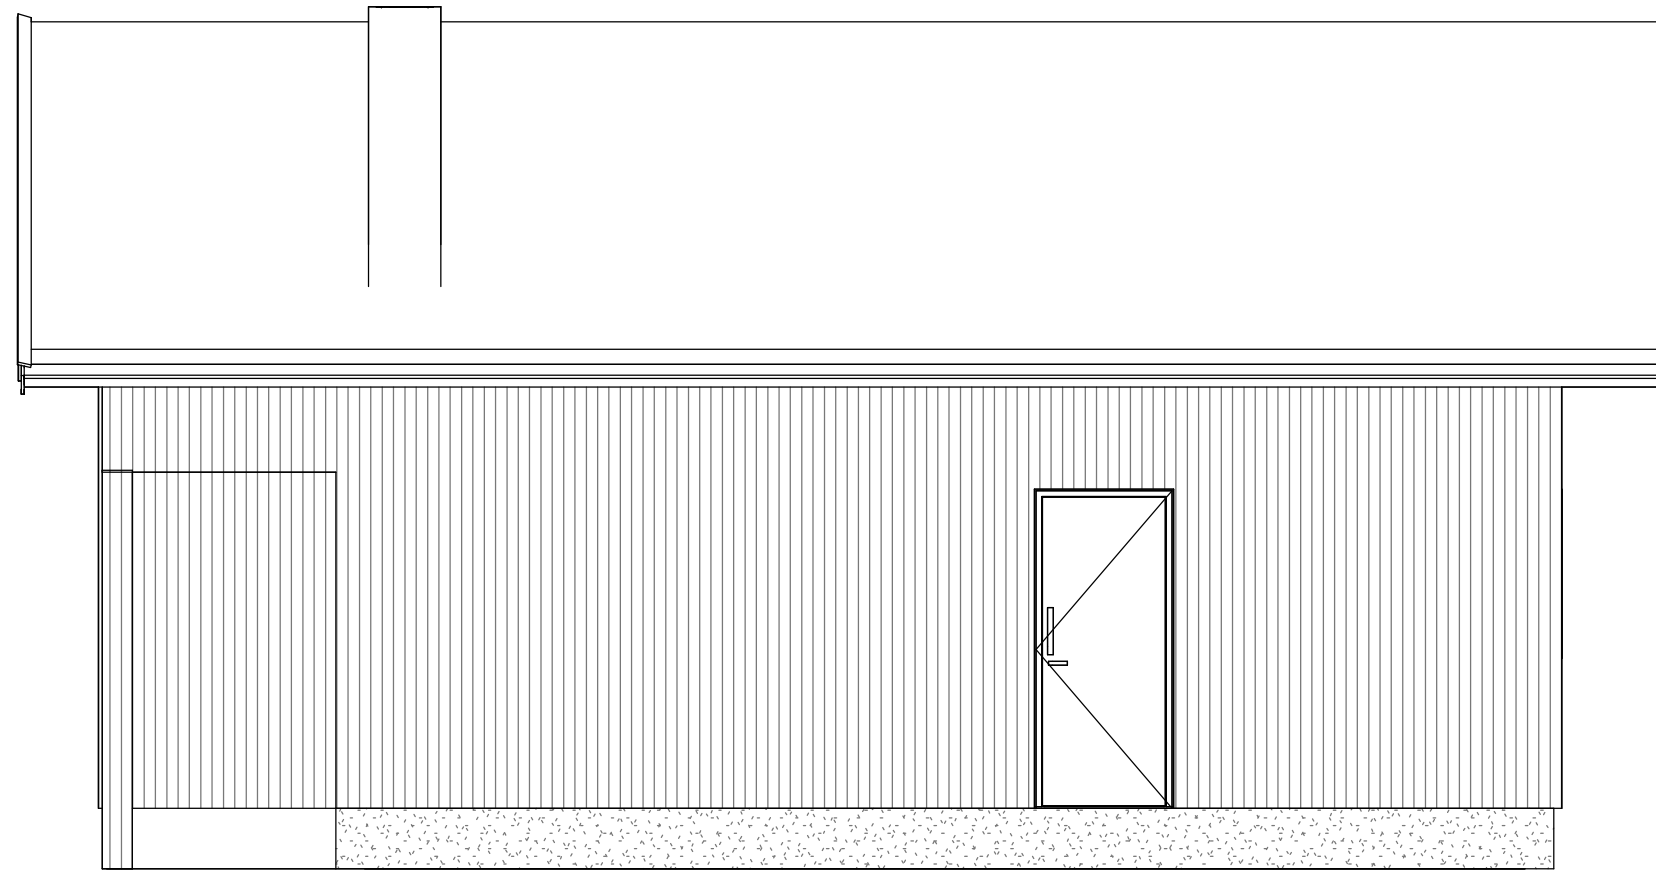

2 Fasade øst
1 : 50

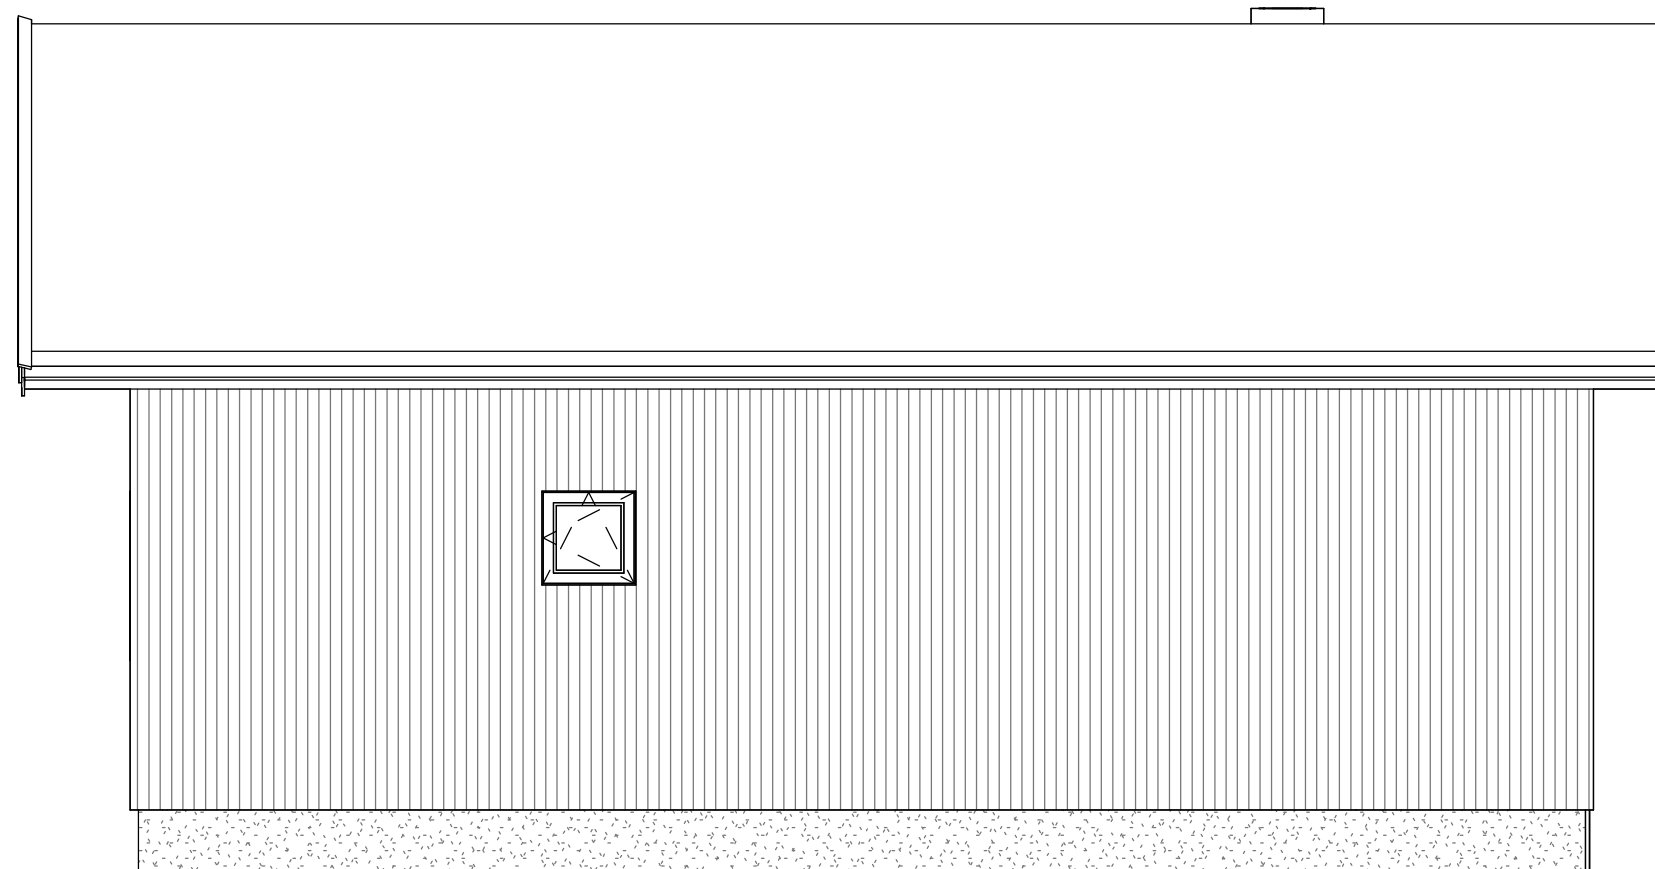

1 Fasade vest
1 : 50