

Arealberegninger i hht. NS 3940	Bruksareal BRA kvm	
	Pr etasje	Sum BRA
1. etasje	65.2	65.2
2. etasje	44.0	44.0
SUM :	109.2	109.2
BYA :	80.5	80.5
Grunnflate/ fotavtrykk	72.8	

Storøyna 2






© Tegningen er beskyttet i.h.t. lov om opphavsrett.

Tiltakshaver: _____
 Byggeplass: _____
 Kommune: _____
 Gnr: _____ Bnr: _____ Mål: 1 : 100
 1Etasjeplan



Dato: _____
 Tegn: _____
 Mappe nr.: _____
 Tegn.nr.: 501

Storøyna 2

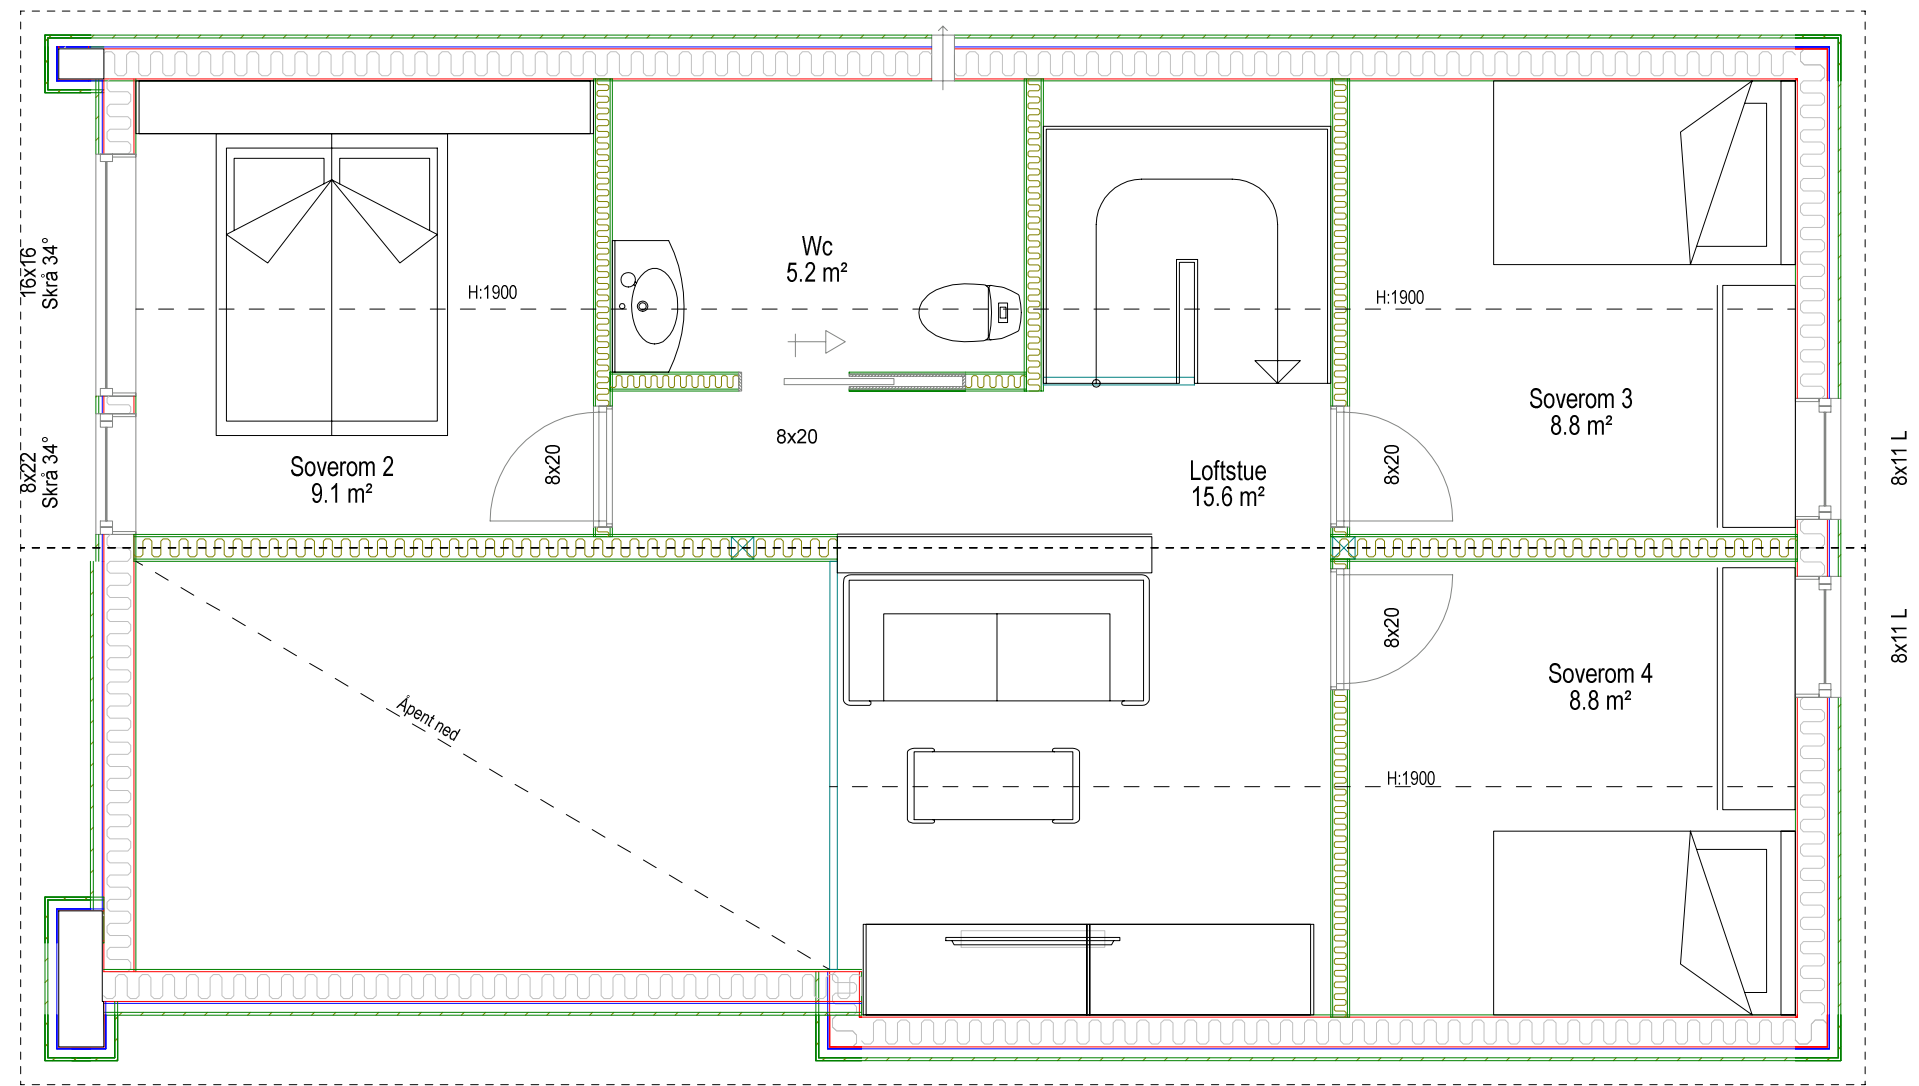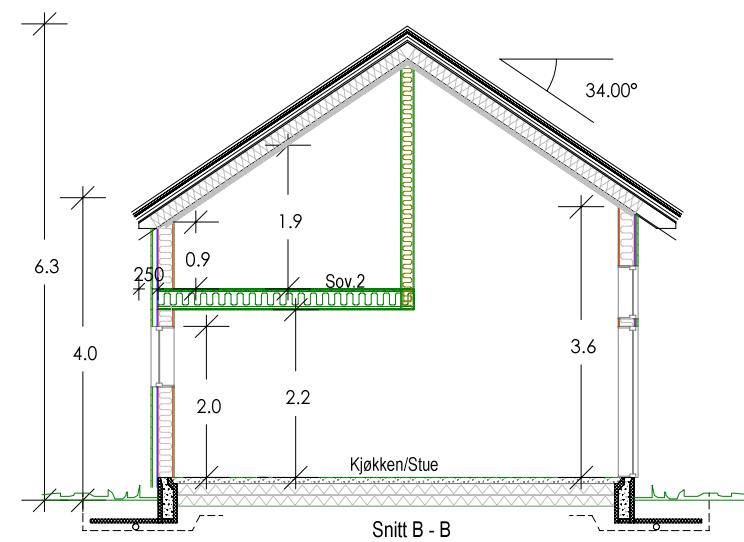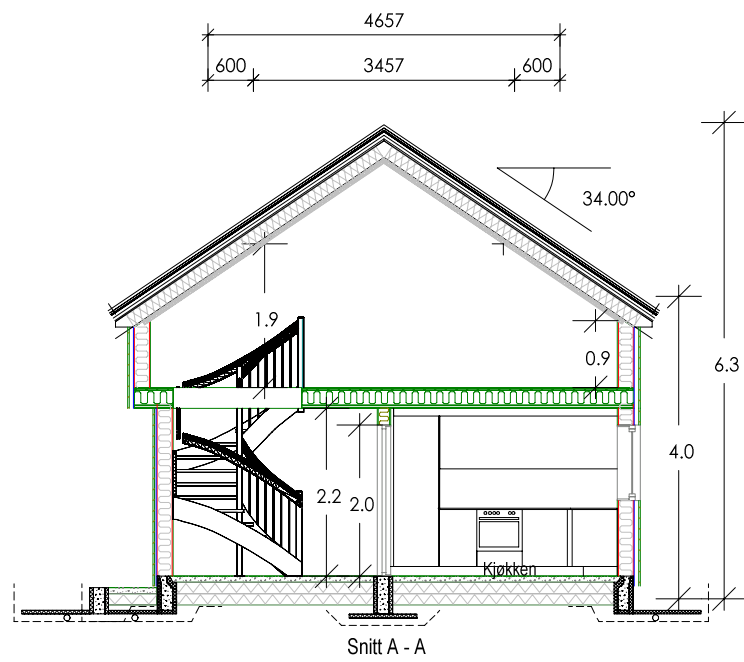

Storøyna 2







© Tegningen er beskyttet i.h.t. lov om opphavsrett.

Tiltakshaver: _____
 Byggeplass: _____
 Kommune: _____
 Gnr: _____ Bnr: _____ Mål: 1 : 50/100
 2 etasjeplan & Snitt



Dato: _____
 Tegn: _____
 Mappe nr.: _____
 Tegn.nr.: 502

Storøyna 2

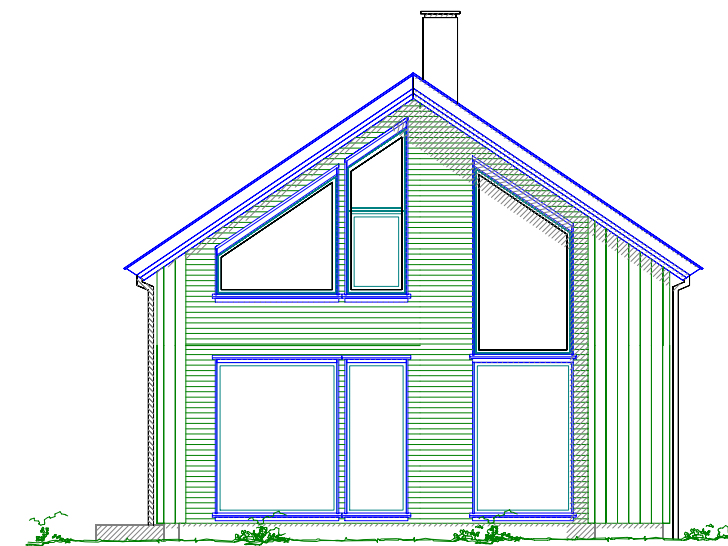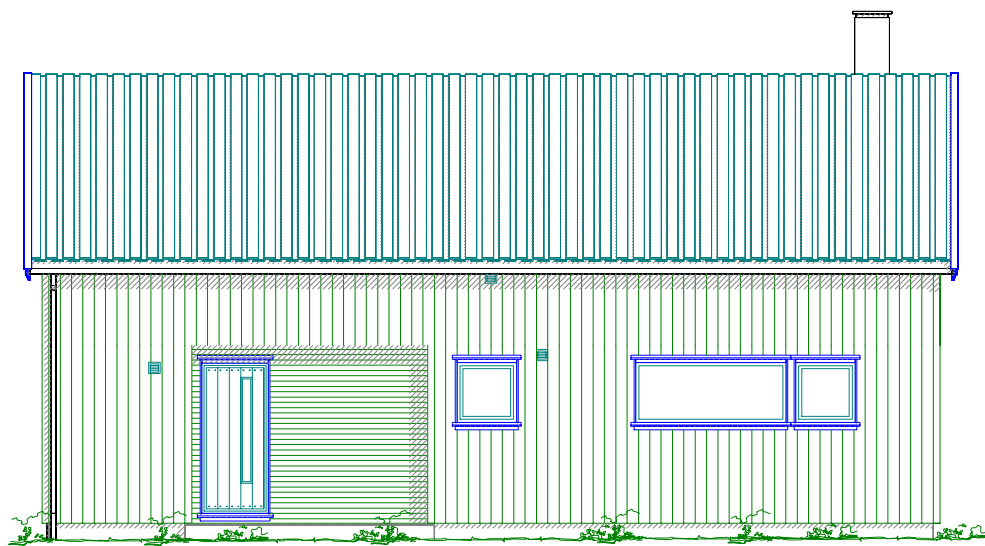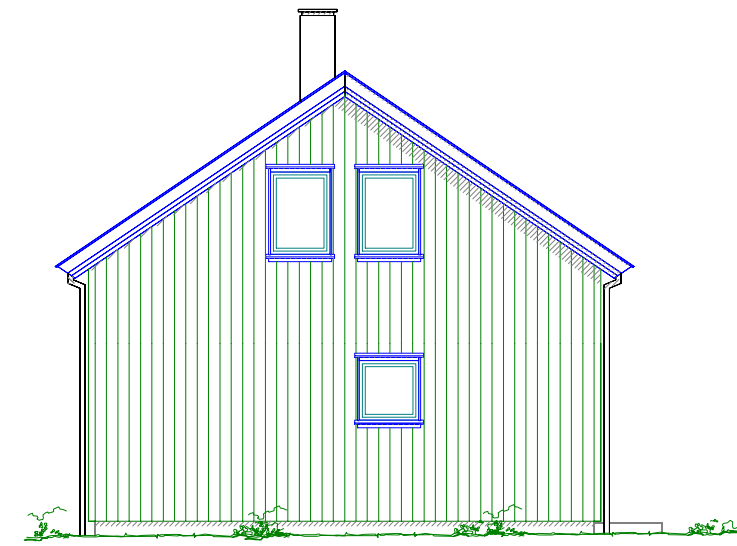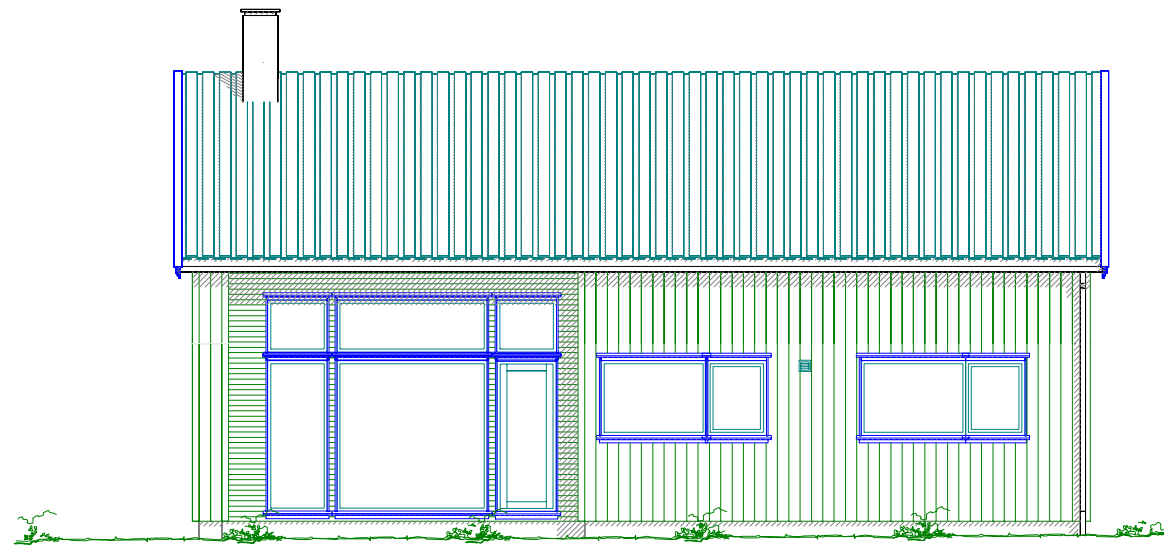

- - - - - Eksisterende terreng
 Planert terreng

Storøyna 2



© Tegningen er beskyttet i.h.t. lov om opphavsrett.

Tiltakshaver: _____
 Byggeplass: _____
 Kommune: _____
 Gnr: _____ Bnr: _____ Mål: 1 : 100
 Fasader



Dato: _____
 Tegn: _____
 Mappe nr.: _____
 Tegn.nr.: 503
Storøyna 2