




UNDERGROUND PLAN

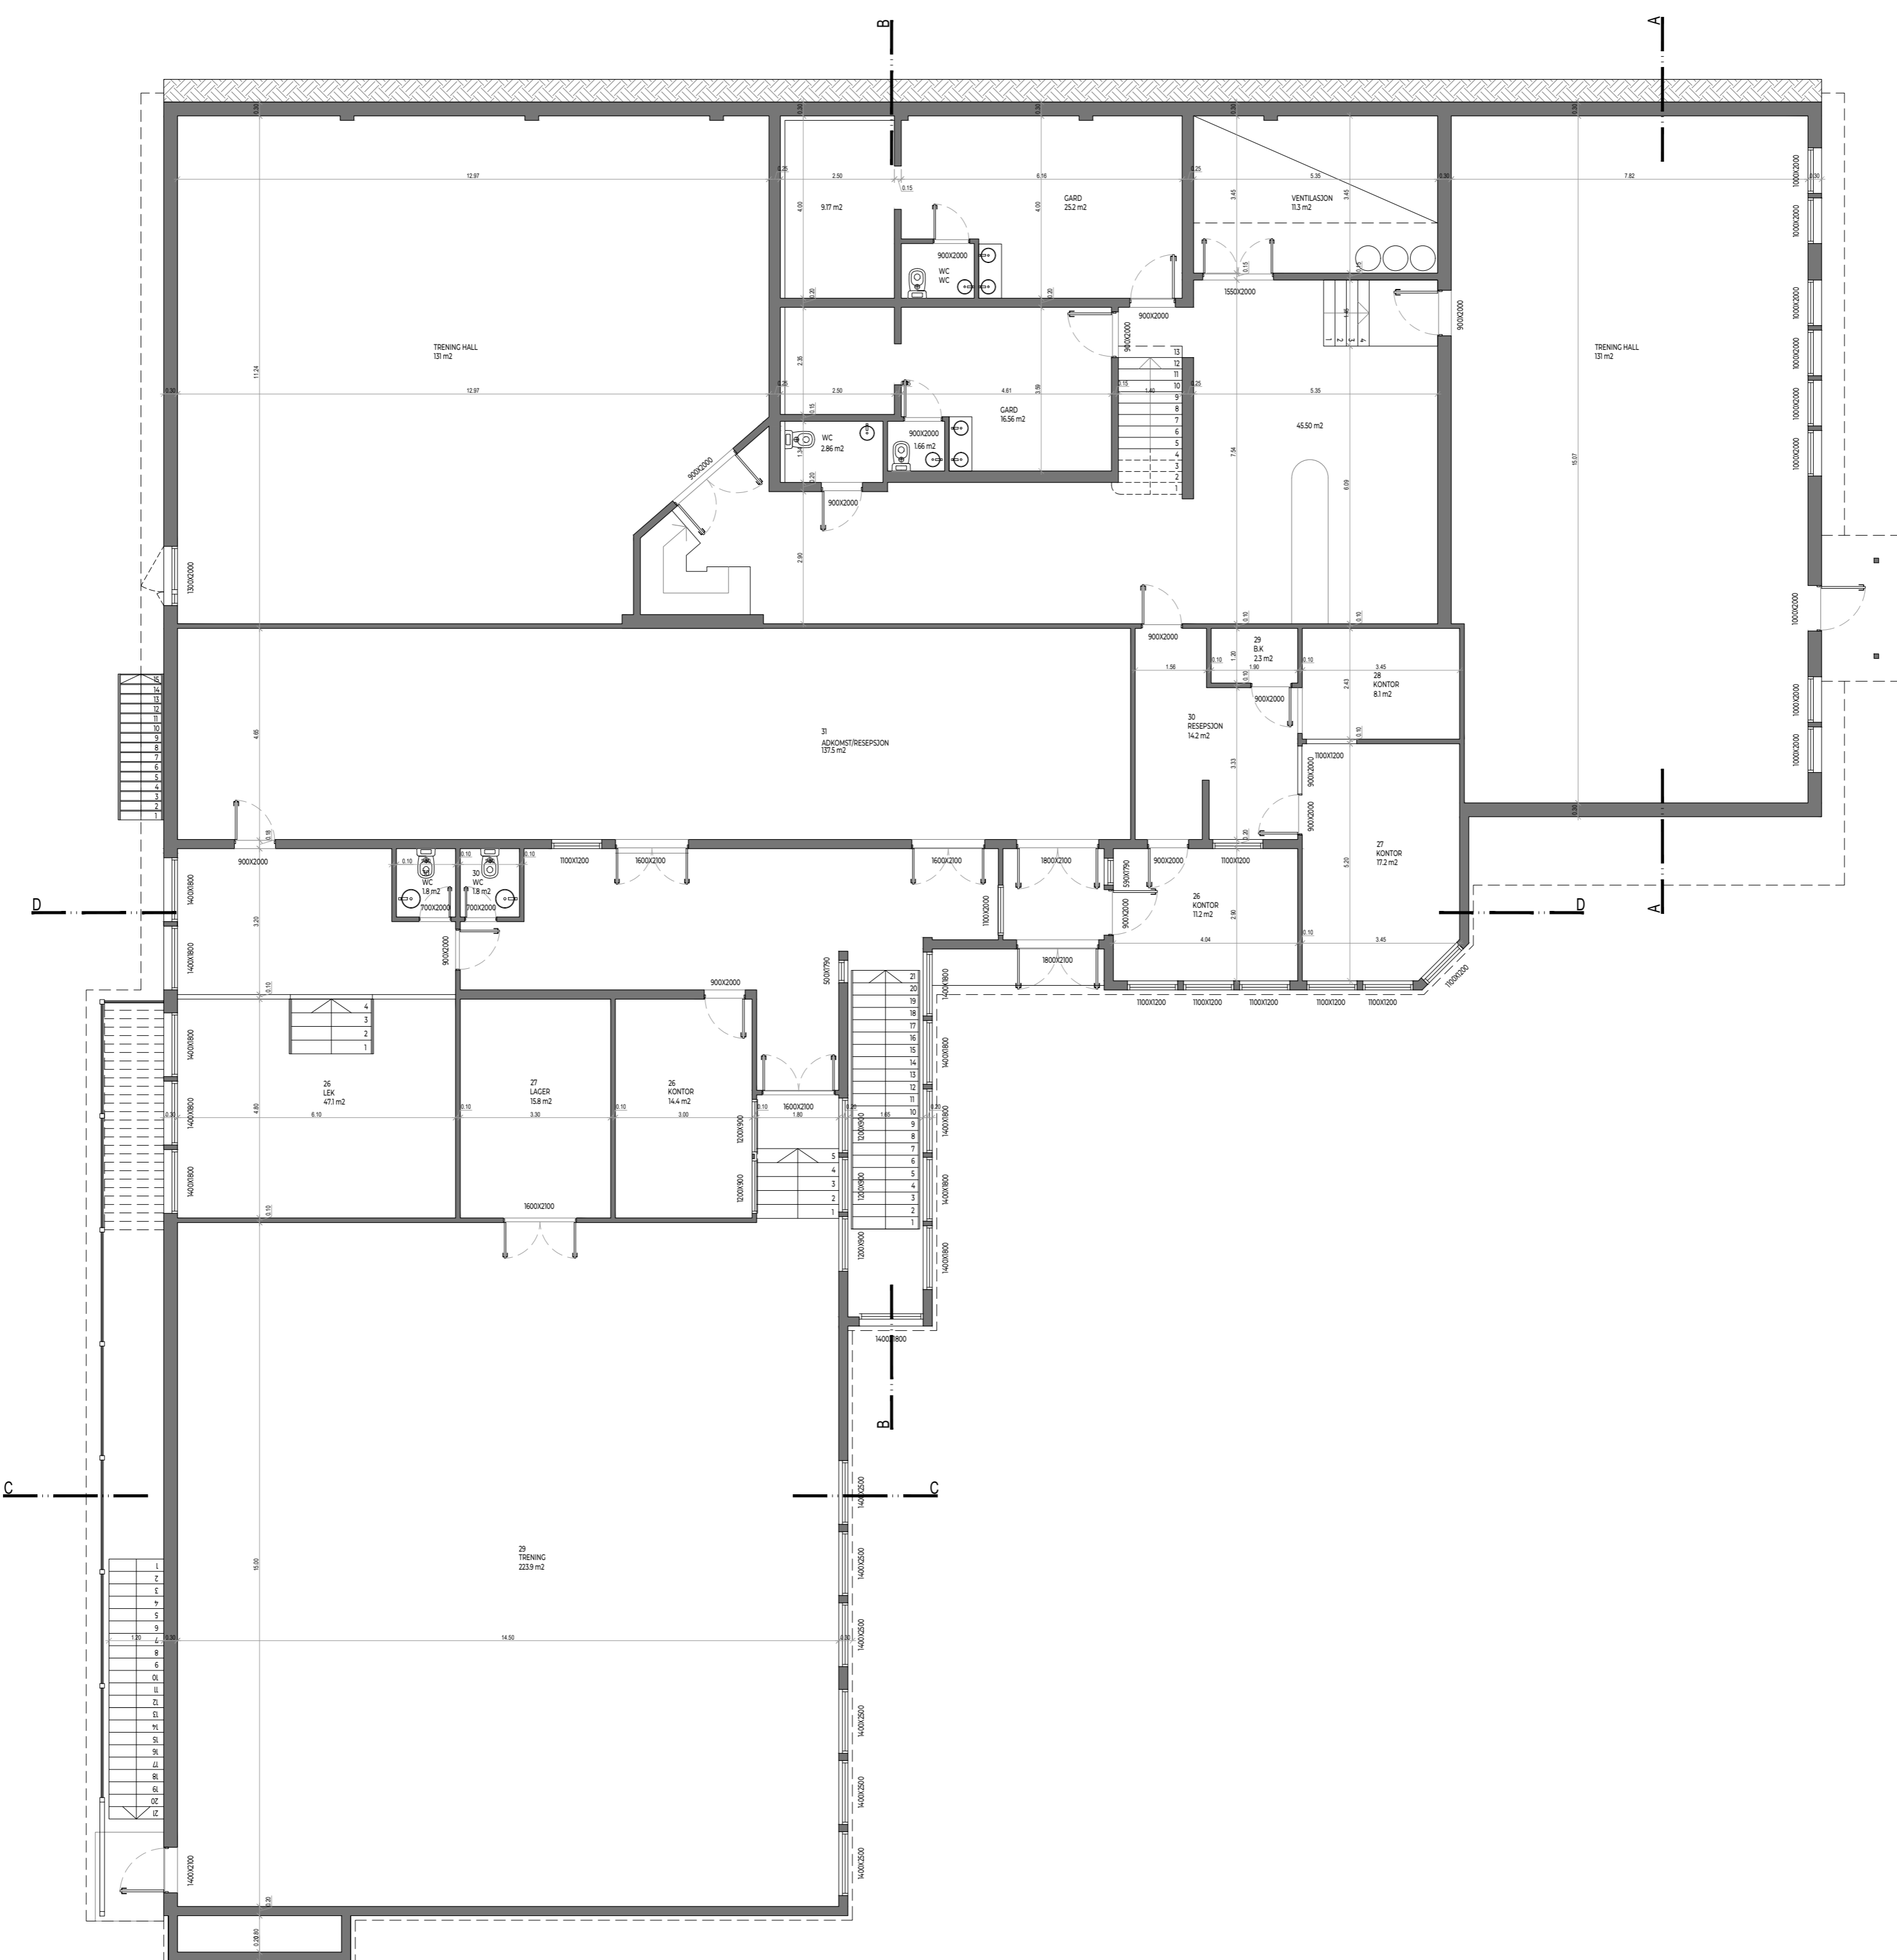

FLOOR PLAN

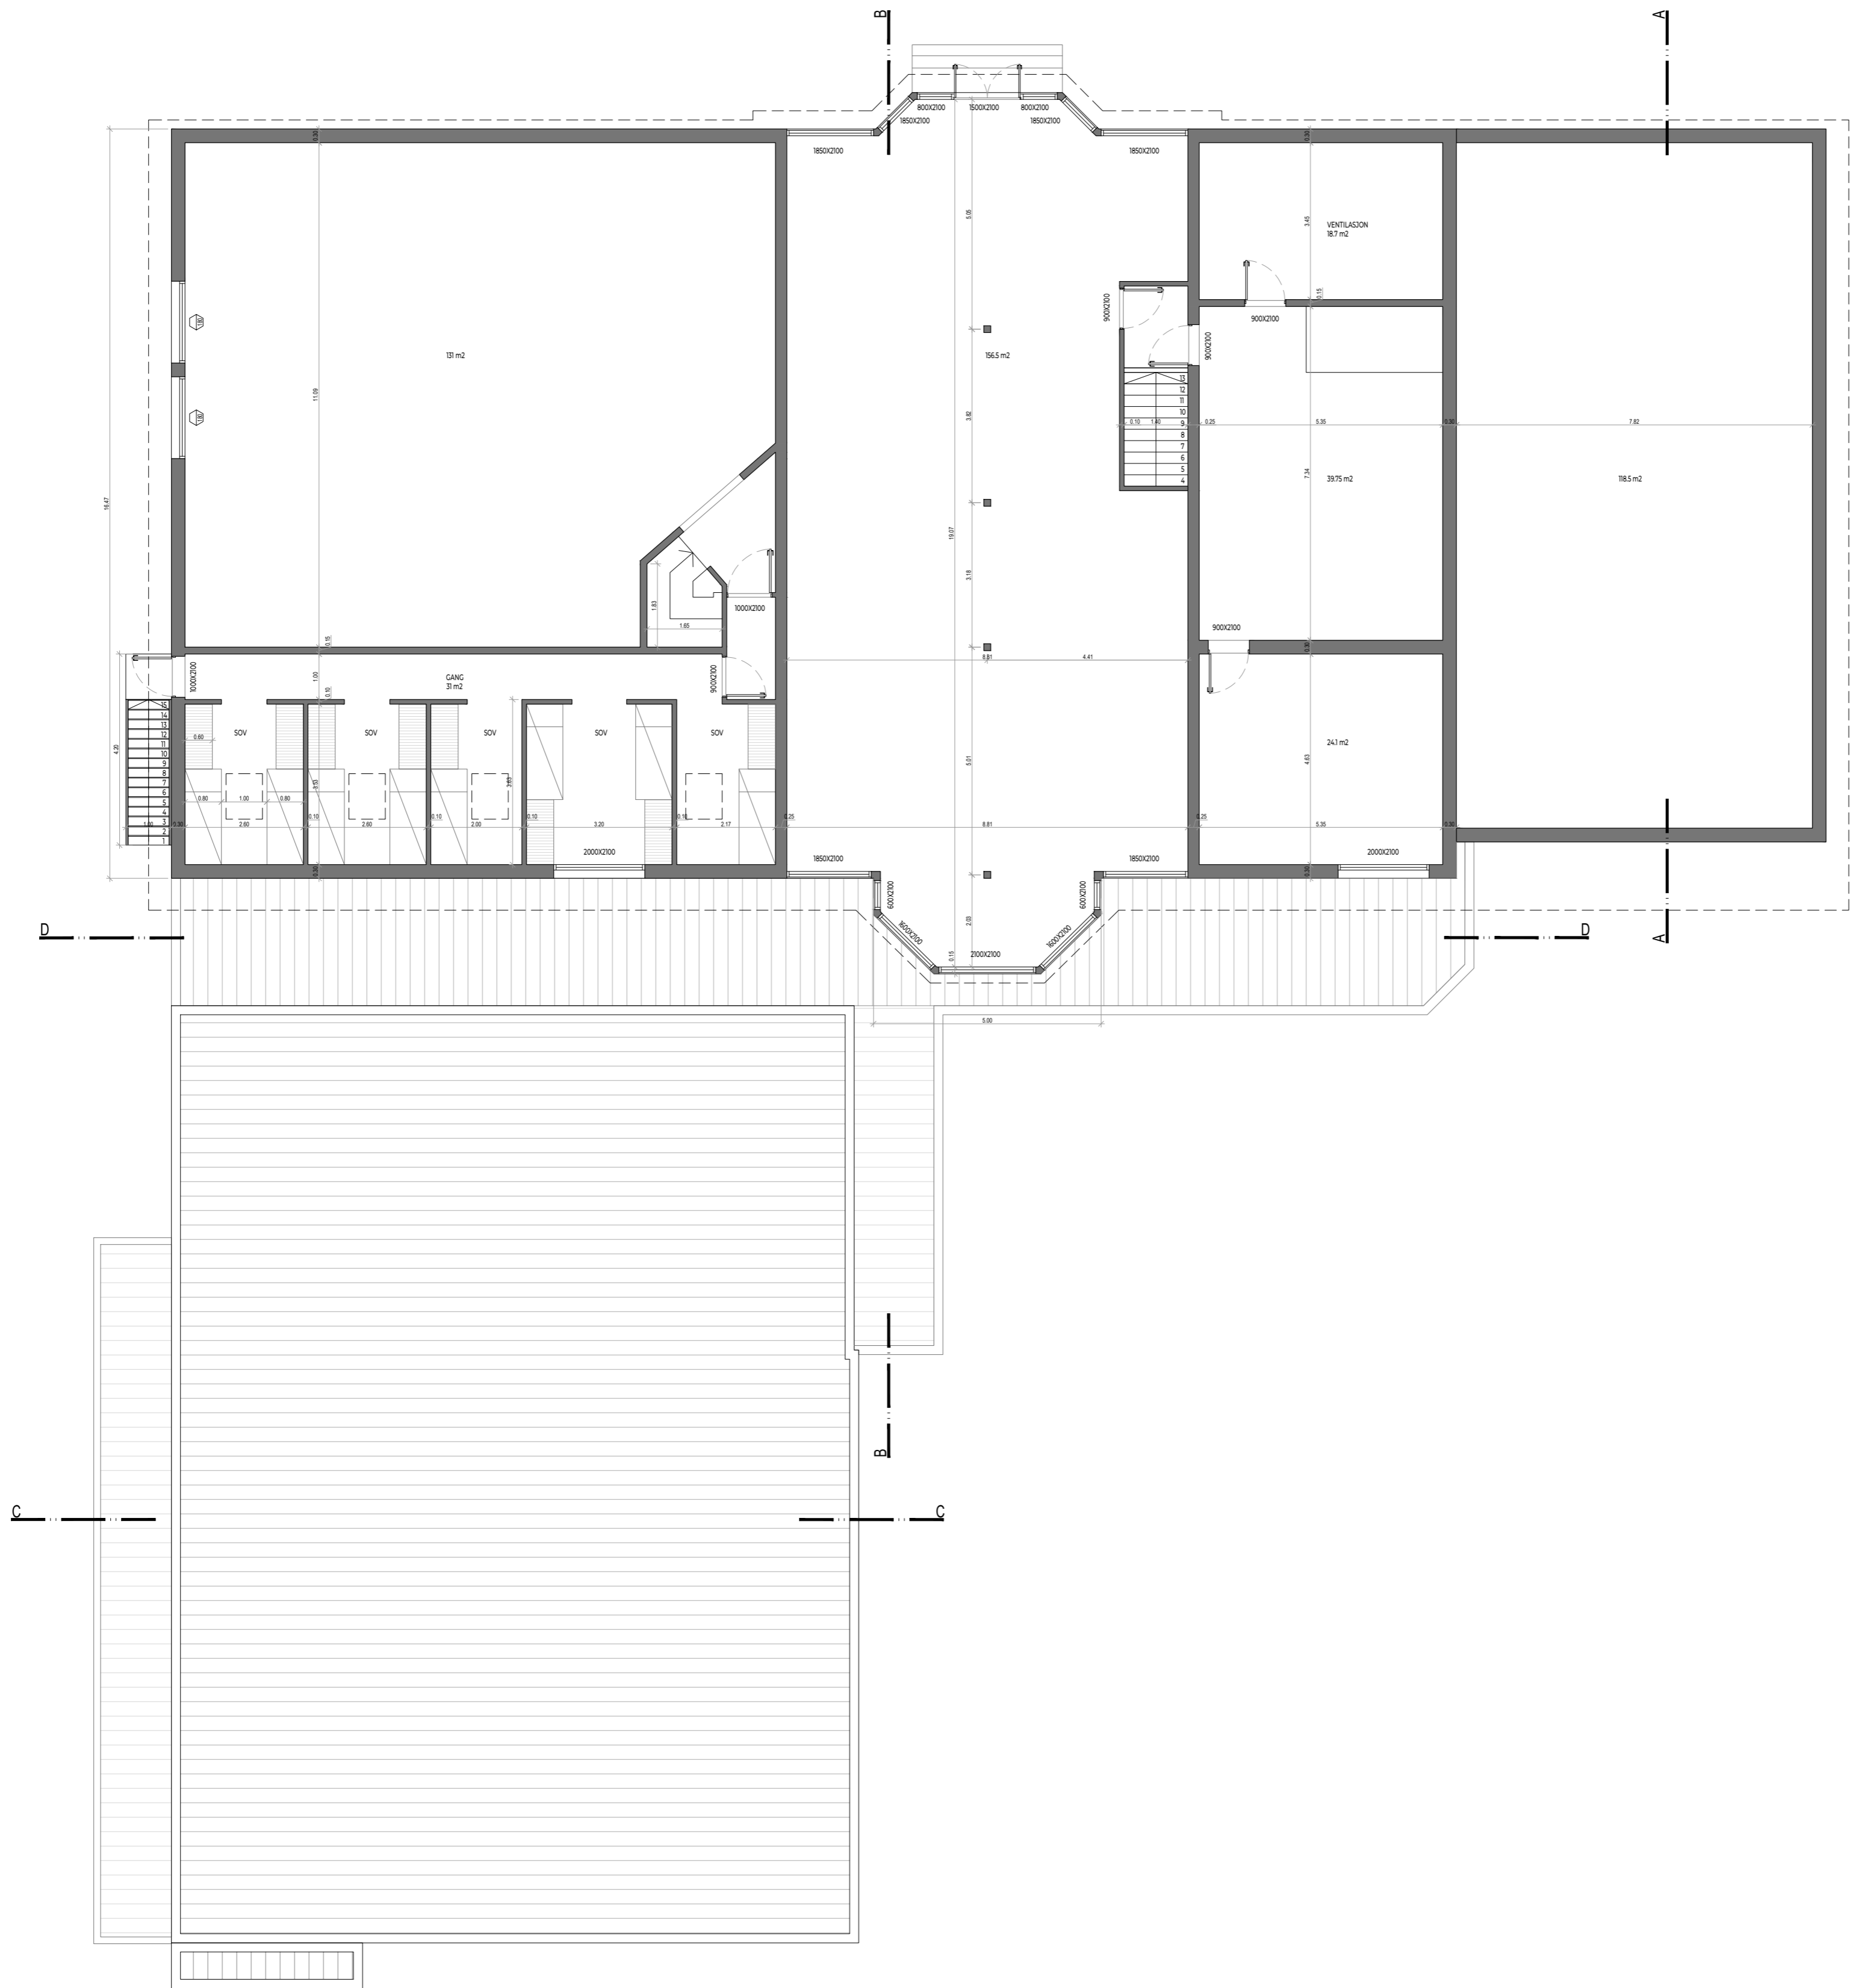

FIRST FLOOR PLAN

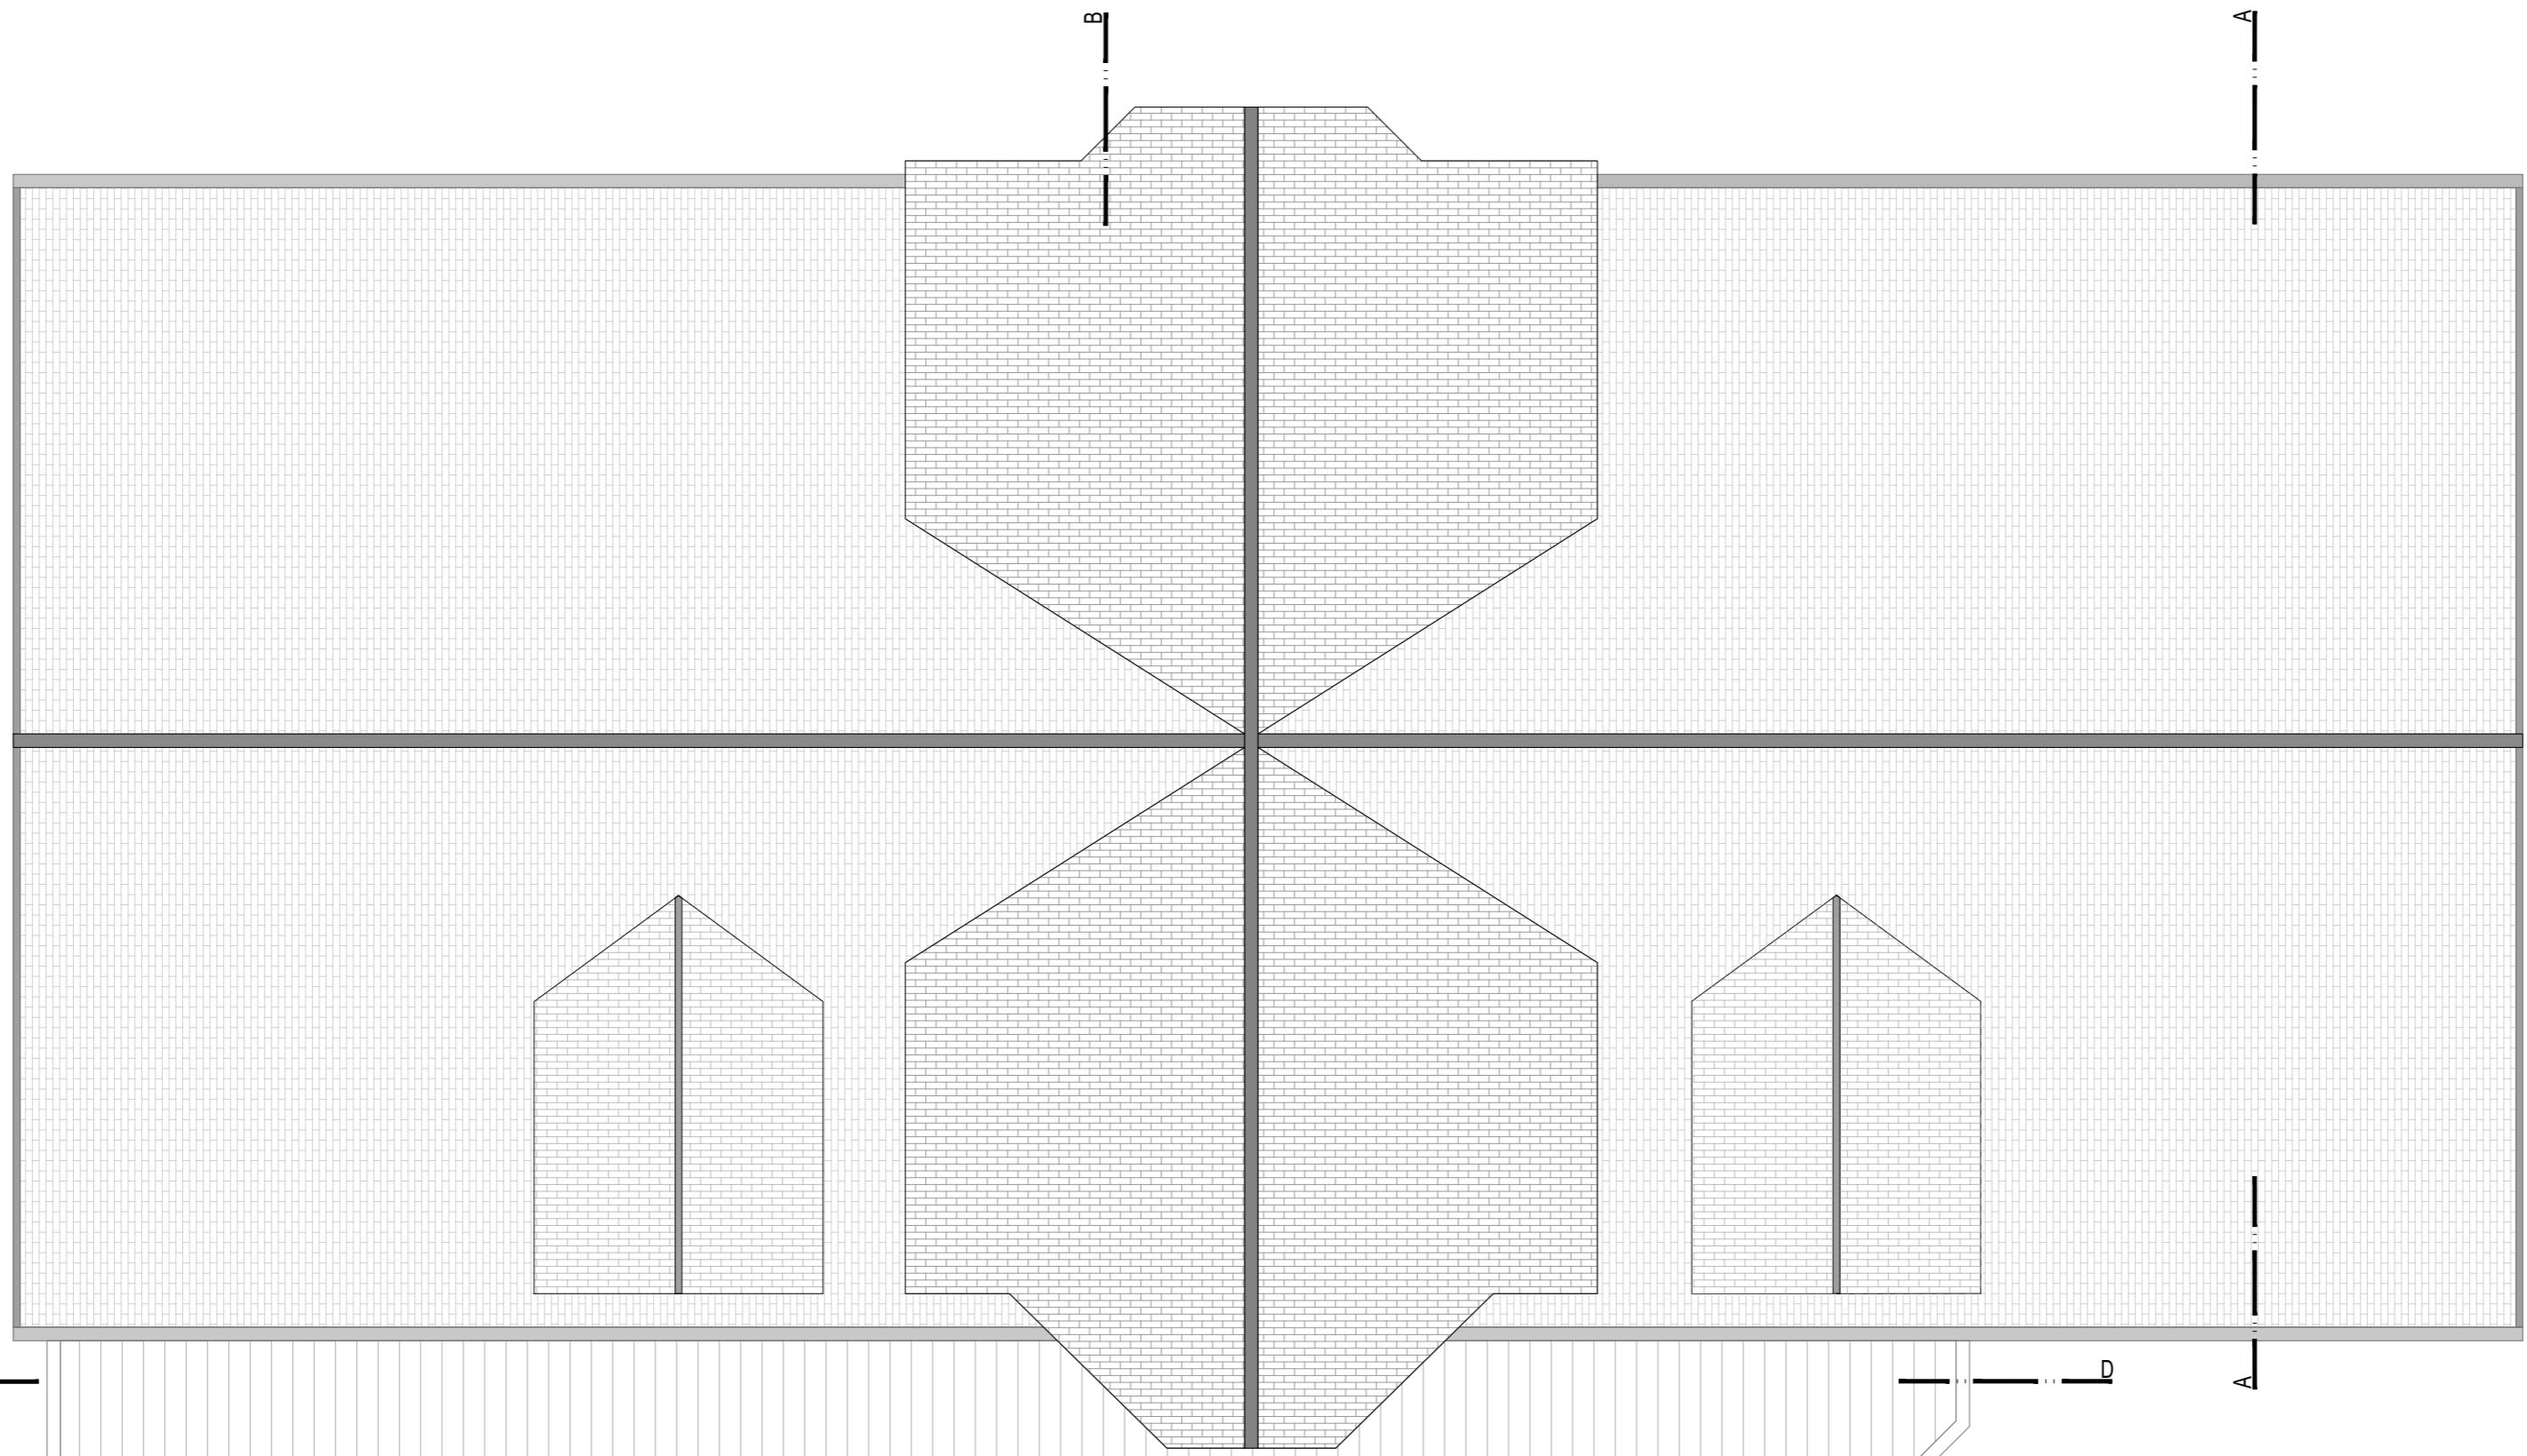

C

A

B

B

C


C




CEILING PLAN



FRONT ELEVATION

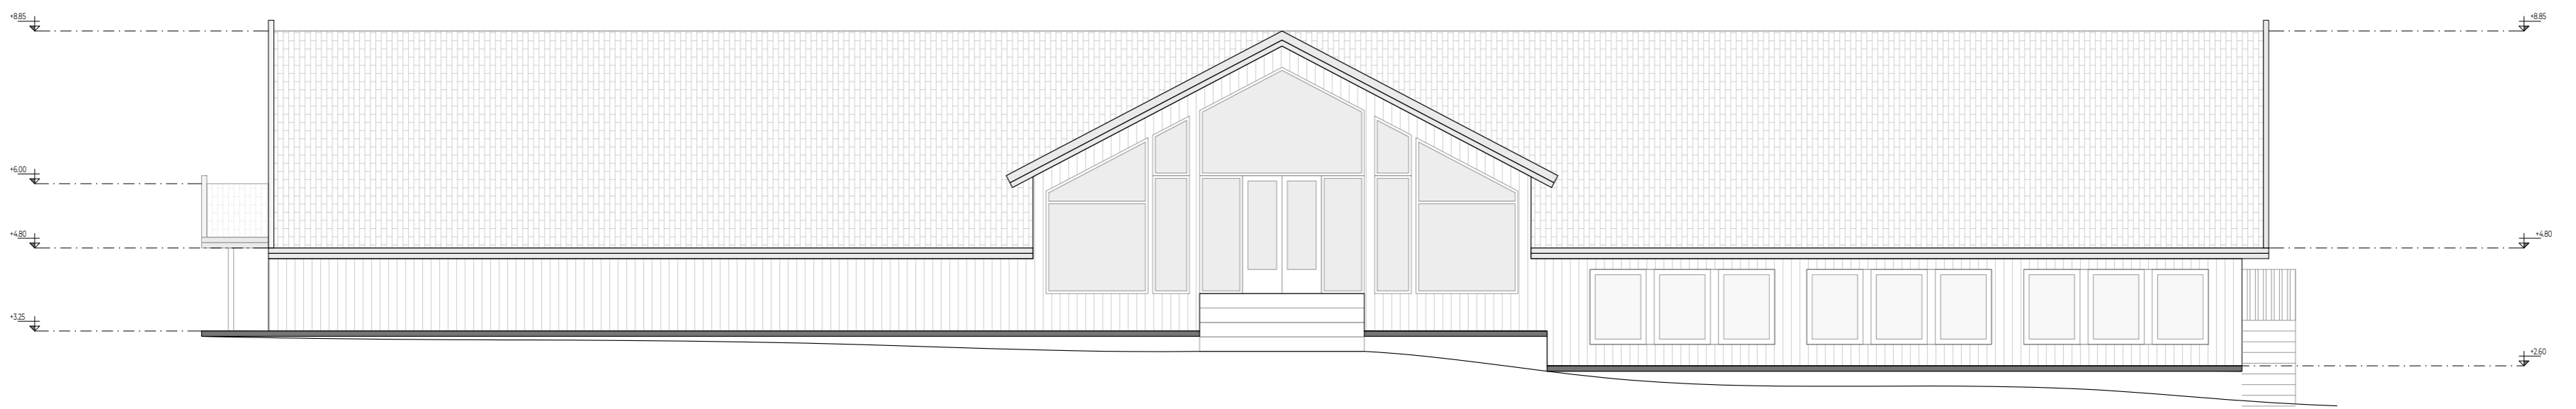


REAR ELEVATION

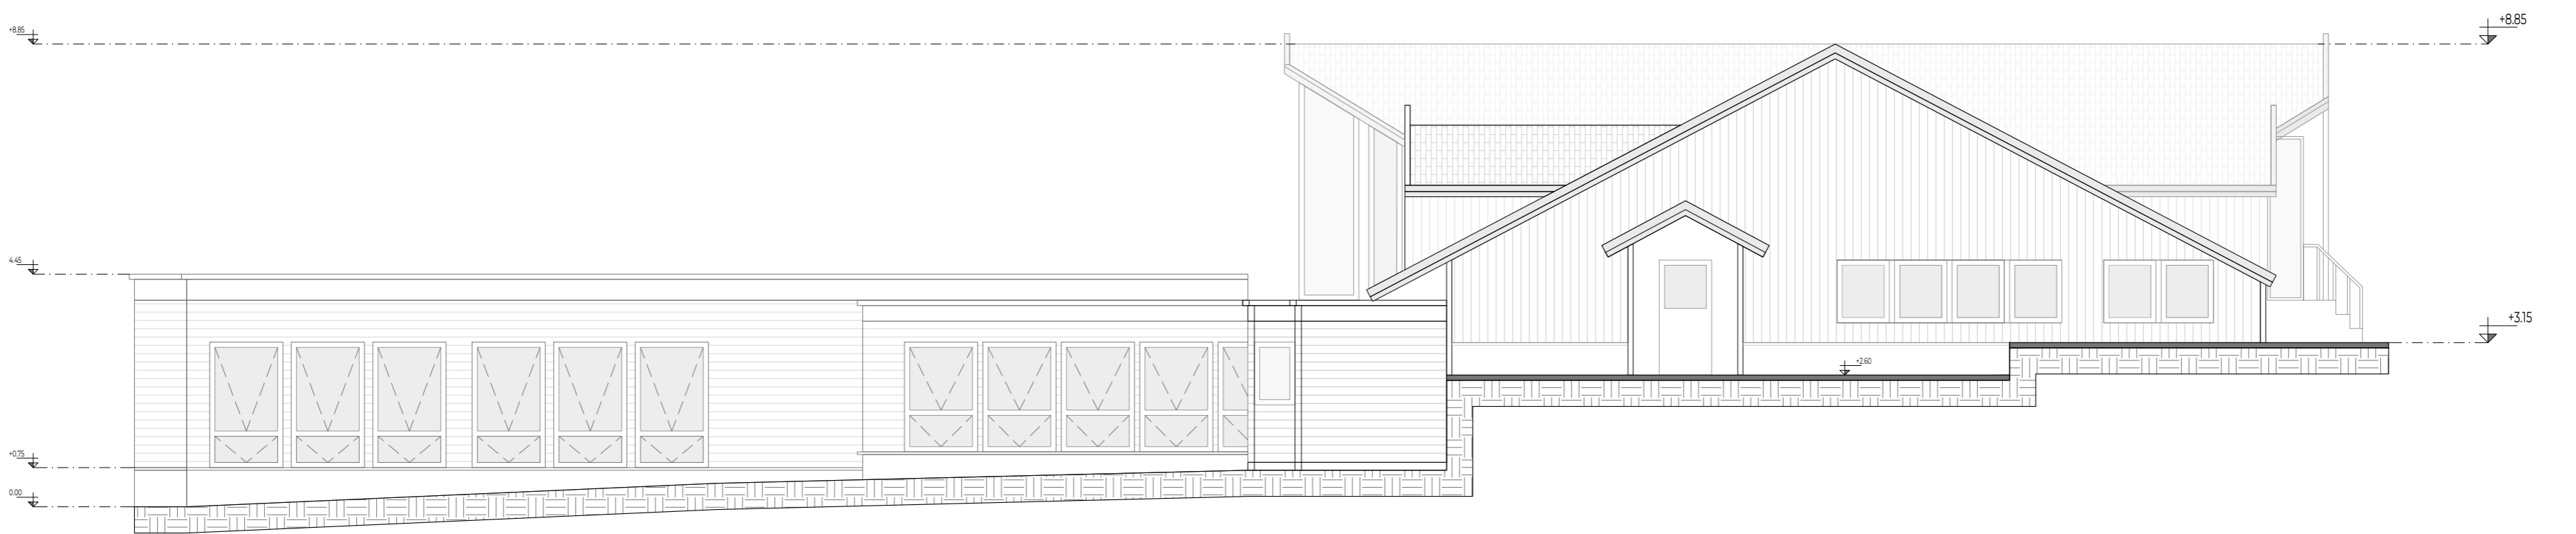


SIDE ELEVATION




SIDE ELEVATION

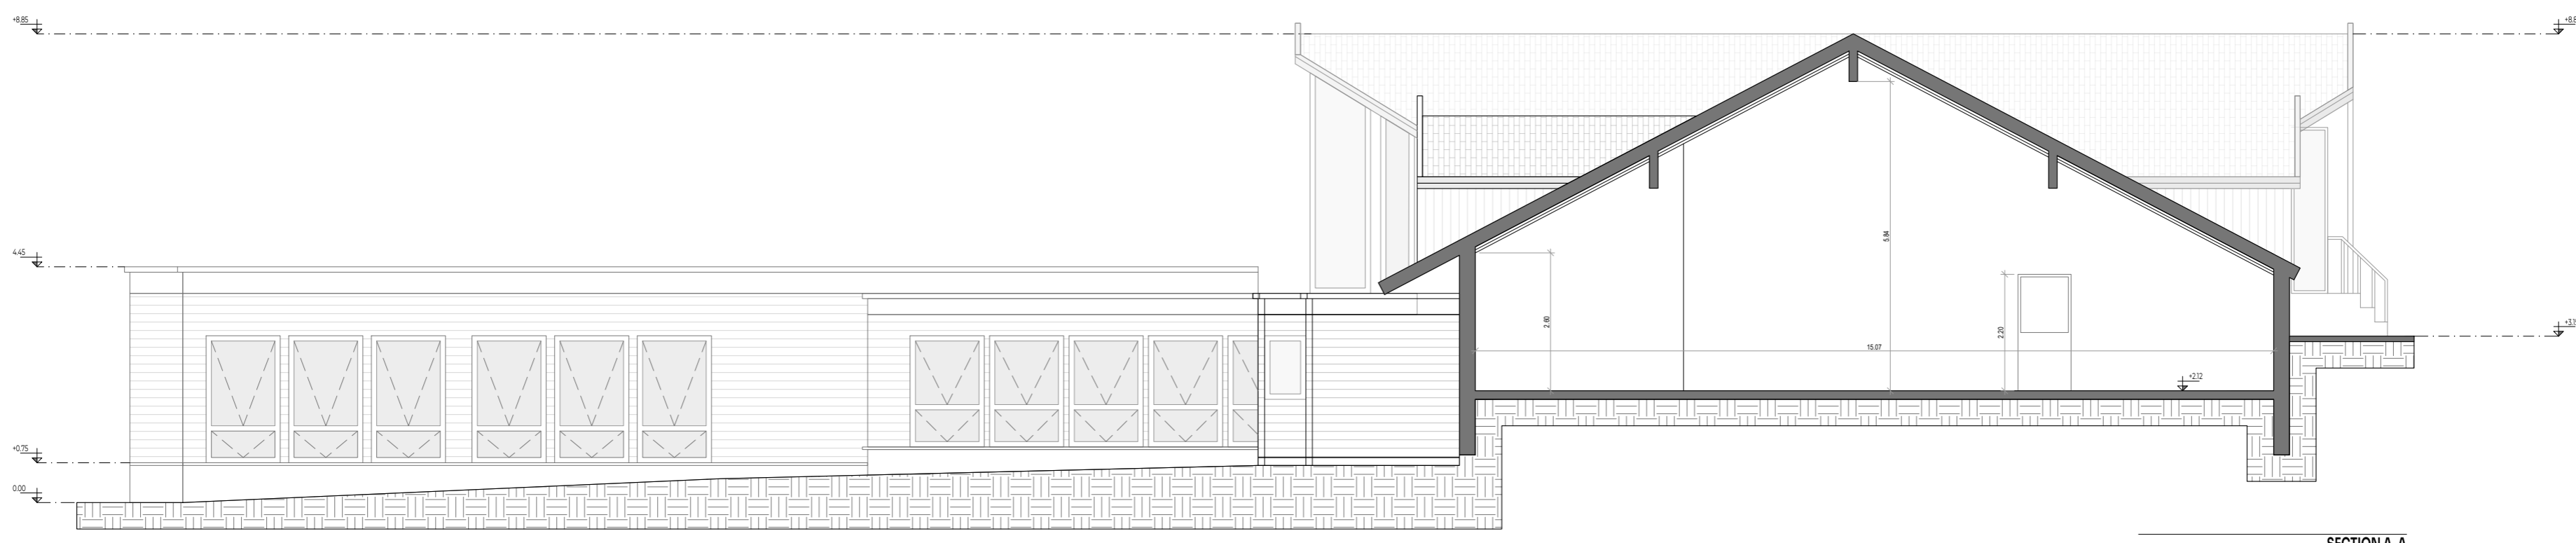


SECTION A-A

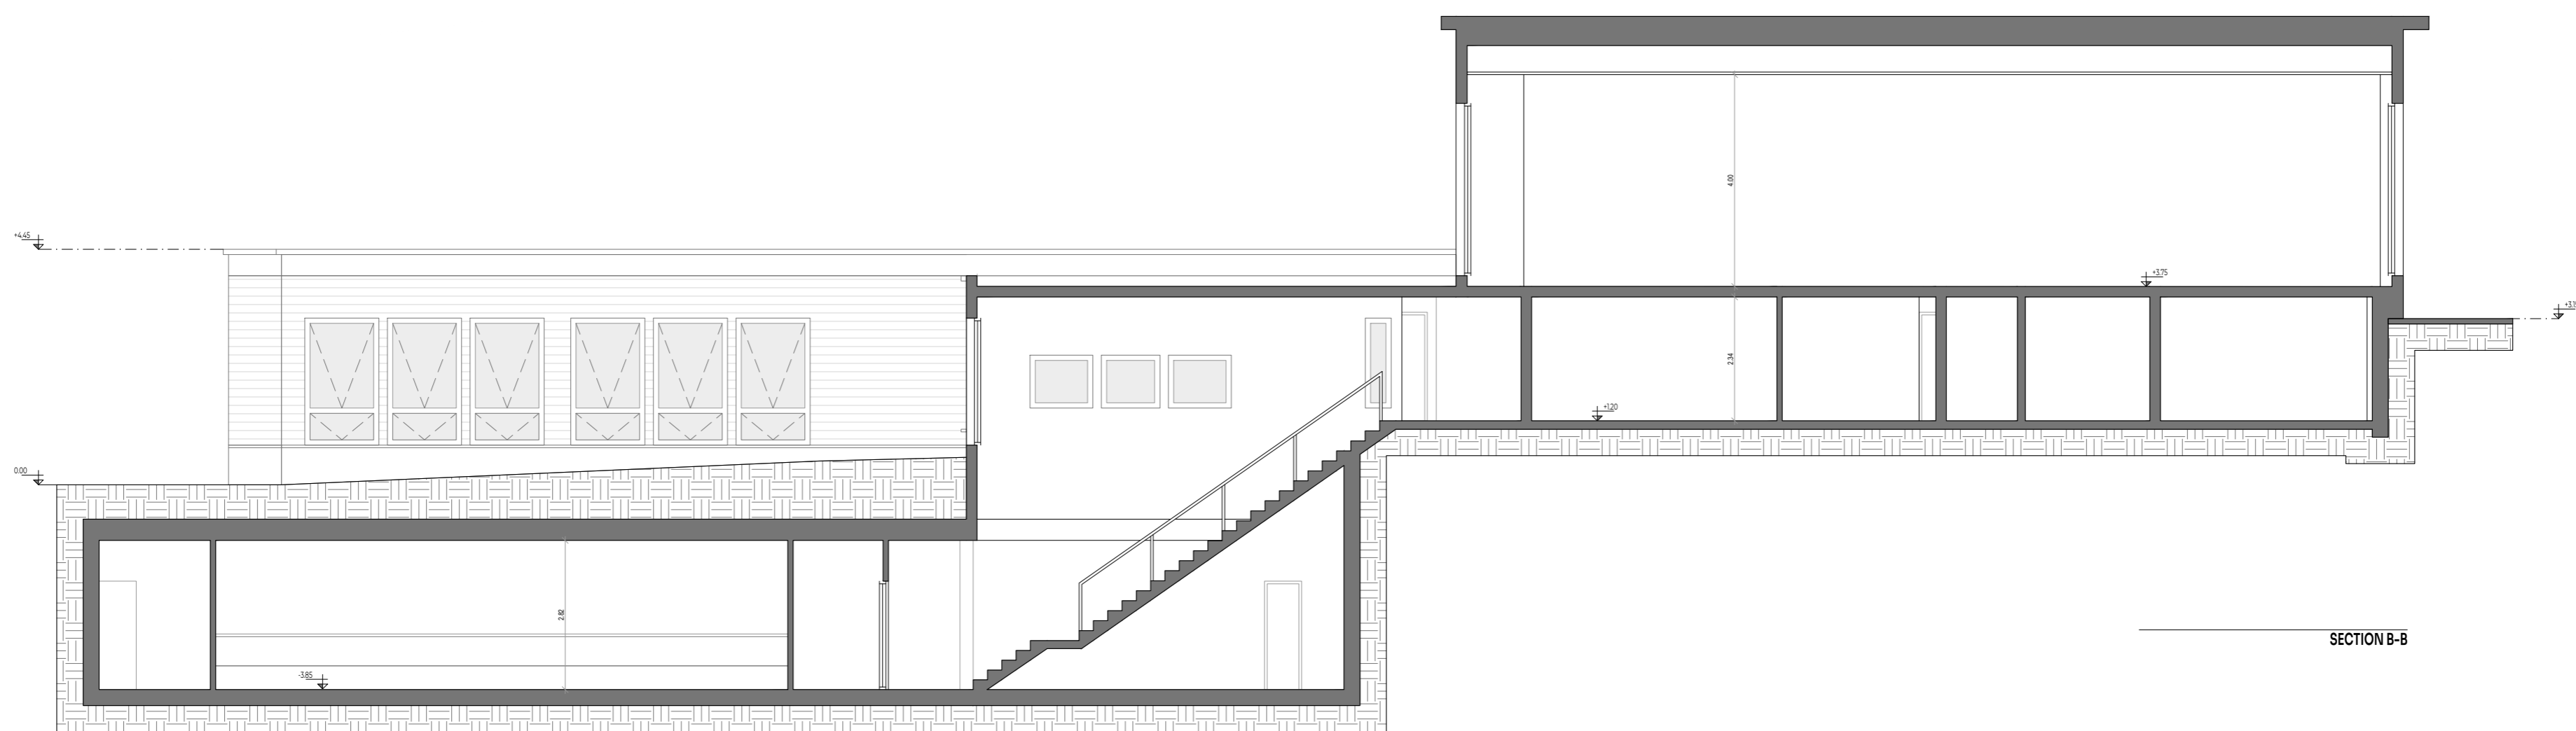

SECTION B-B

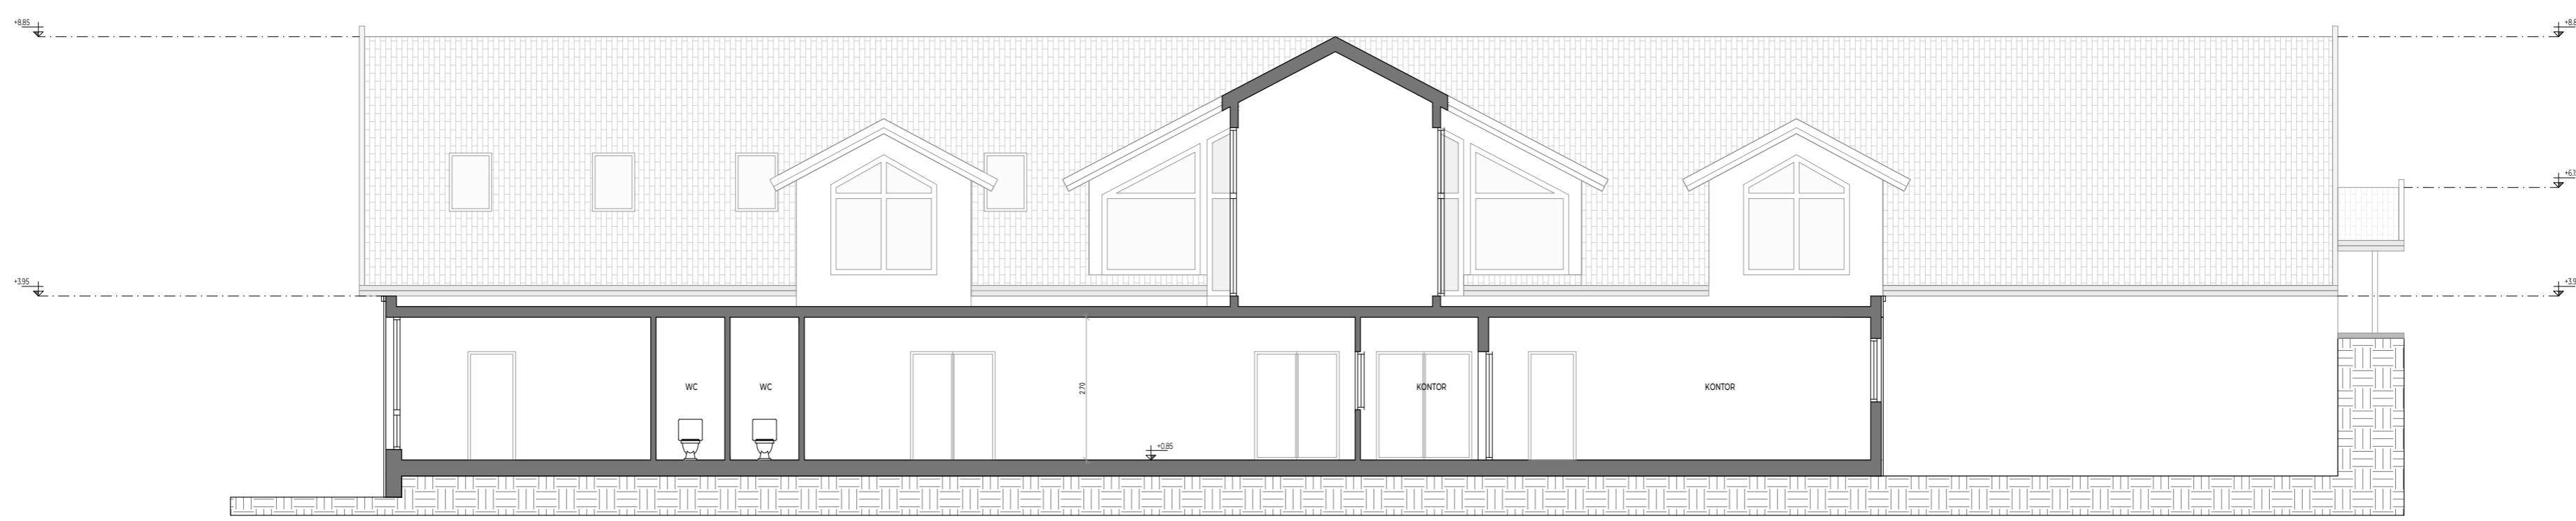

SECTION C-C

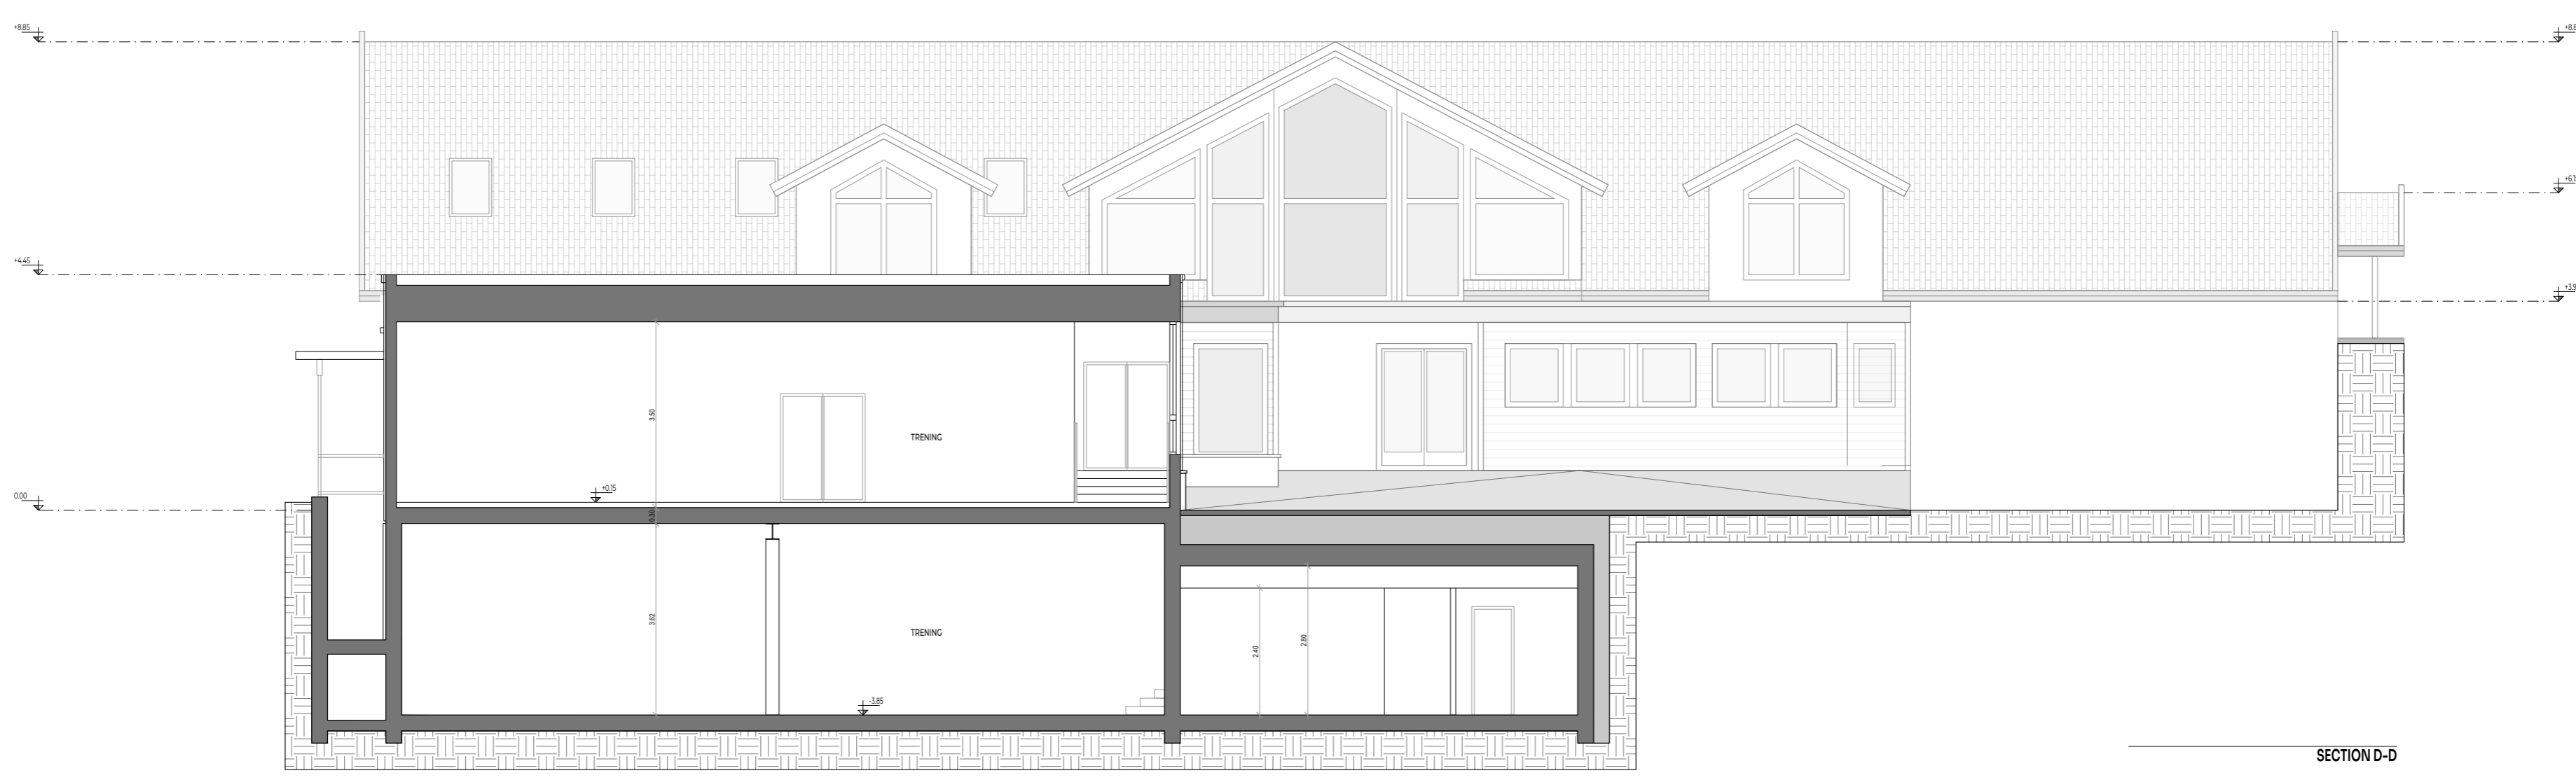

SECTION D-D