


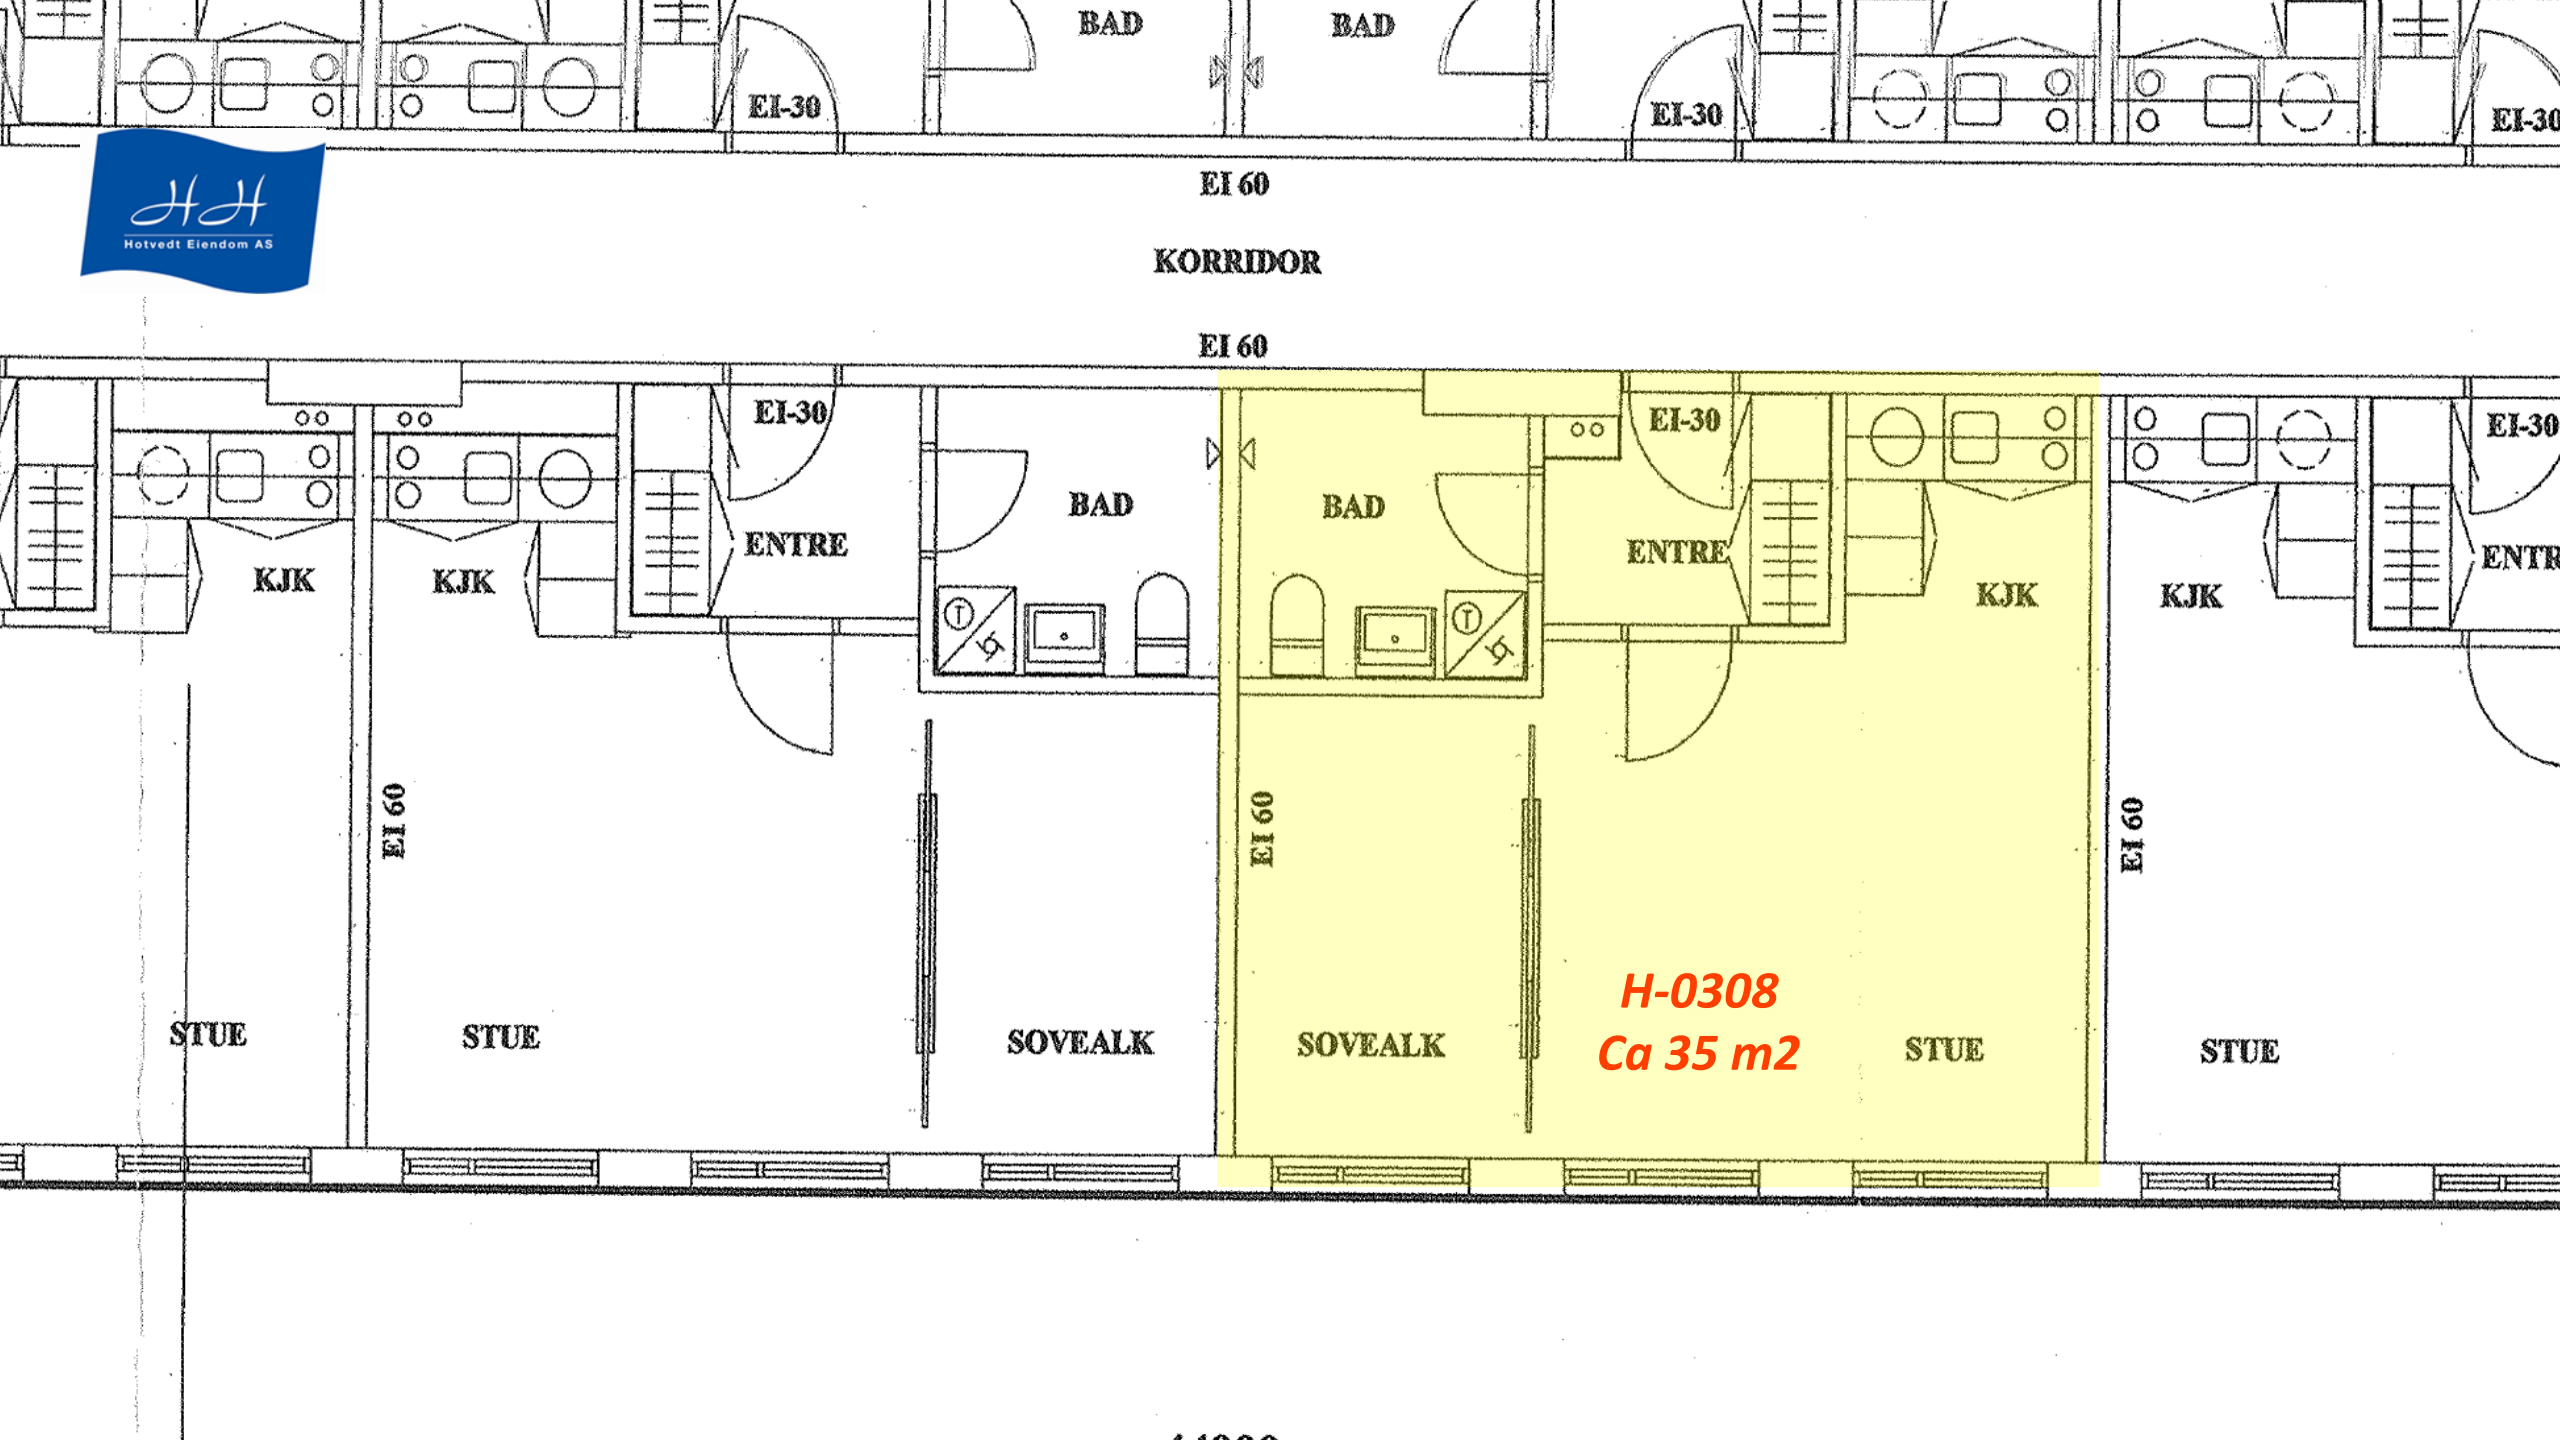

EI 60

KORRIDOR

EI 60

EI-30

BAD

ENTRE

KJK

KJK

EI 60

STUE

STUE

SOVEALK

SOVEALK

H-0308
Ca 35 m²

STUE

STUE

EI-30

BAD

ENTRE

KJK

KJK

EI 60

EI-30

ENTR