


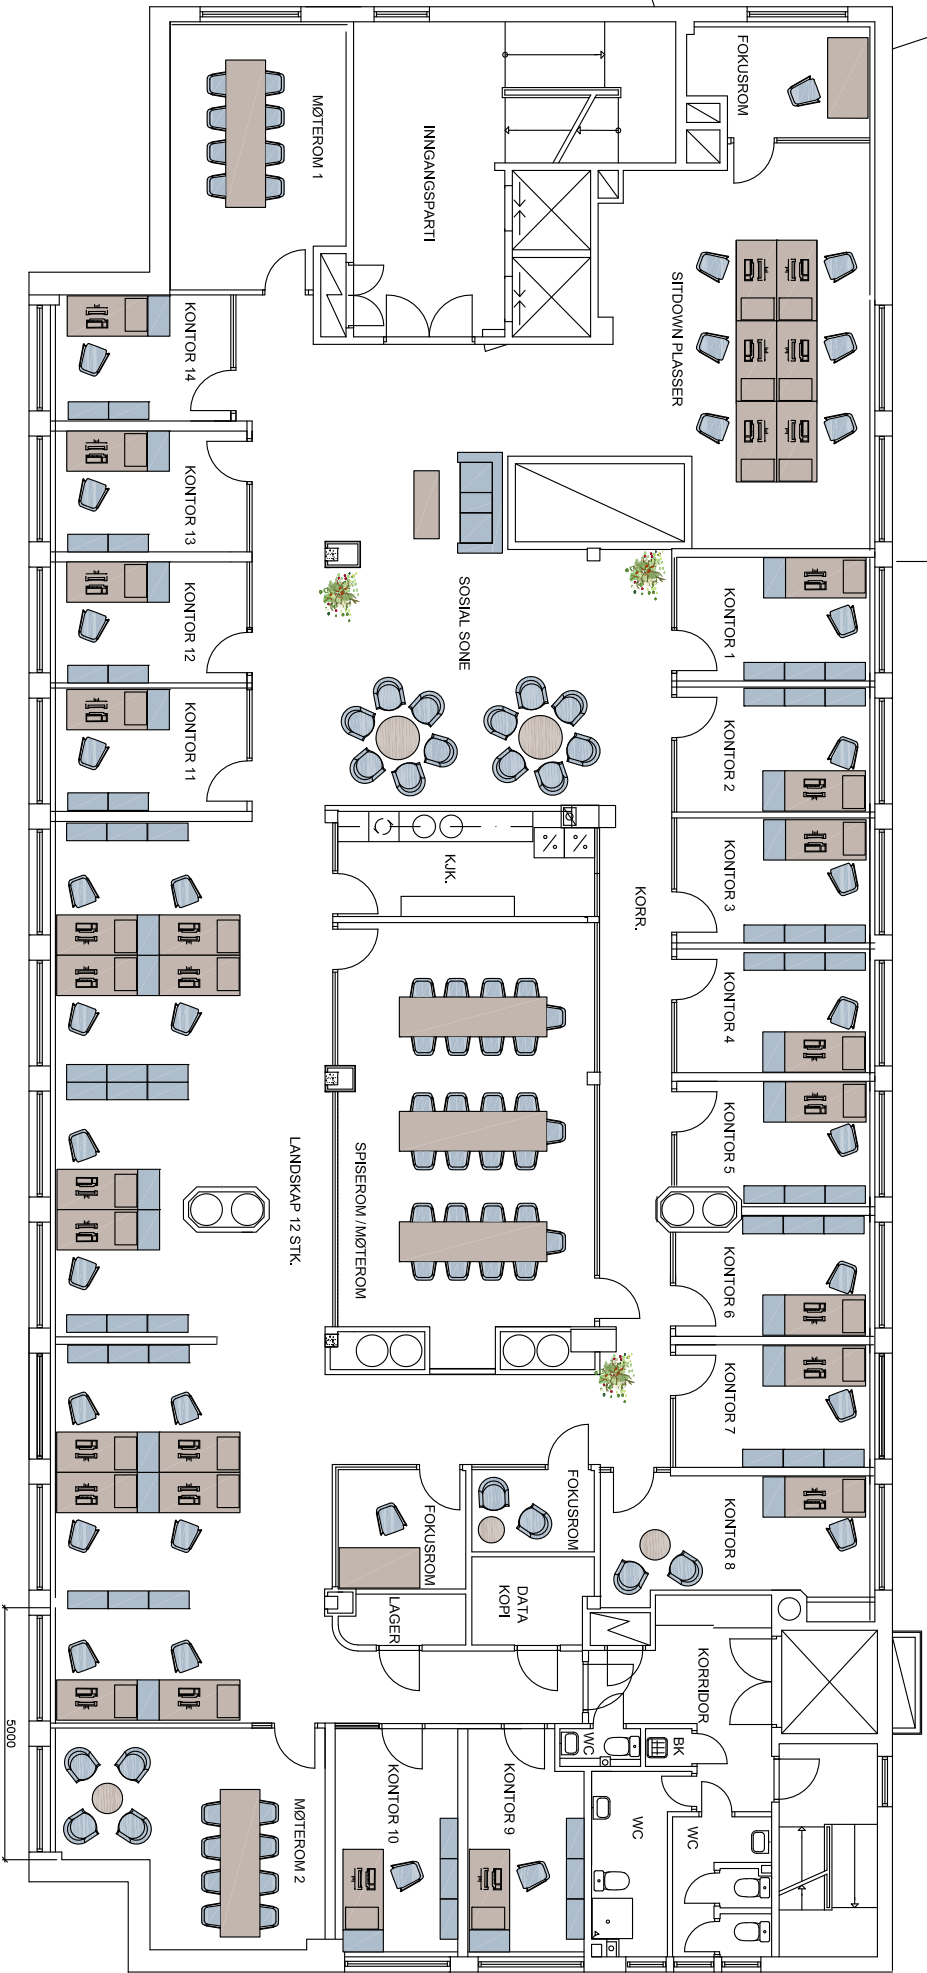

Saksnr.

Titel

Saksbeh.

Mål

Dato

Rev.

1796-44

HEGDEHAUGSVEIEN 31

PLAN 7 ETASJE - FLEST CELLEKONTOR

EMP

A3 1:150

10.04.25

-



HILLE MELBYE

ARKITEKTER

WWW.HIMARK.NO +47 23 32 72 00