




Fasade sør

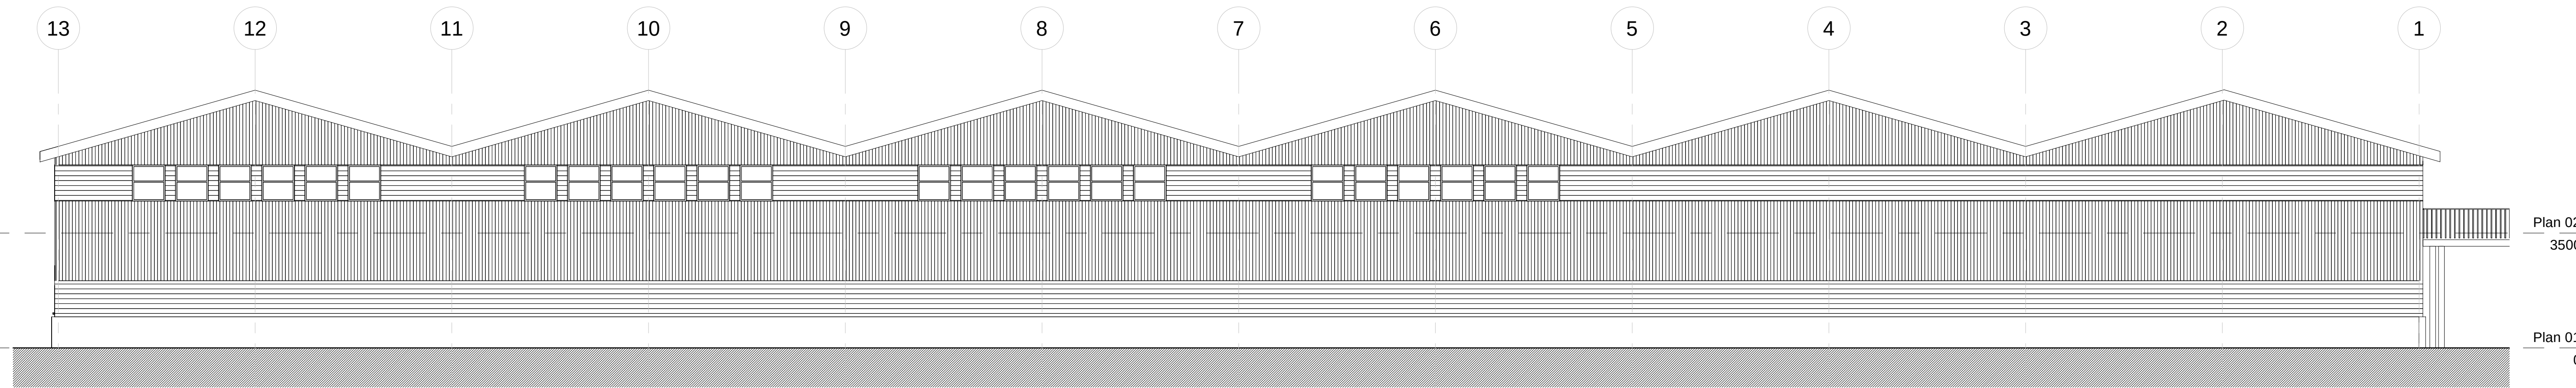

Fasade nord
Eksisterende fasade - ingen endringer

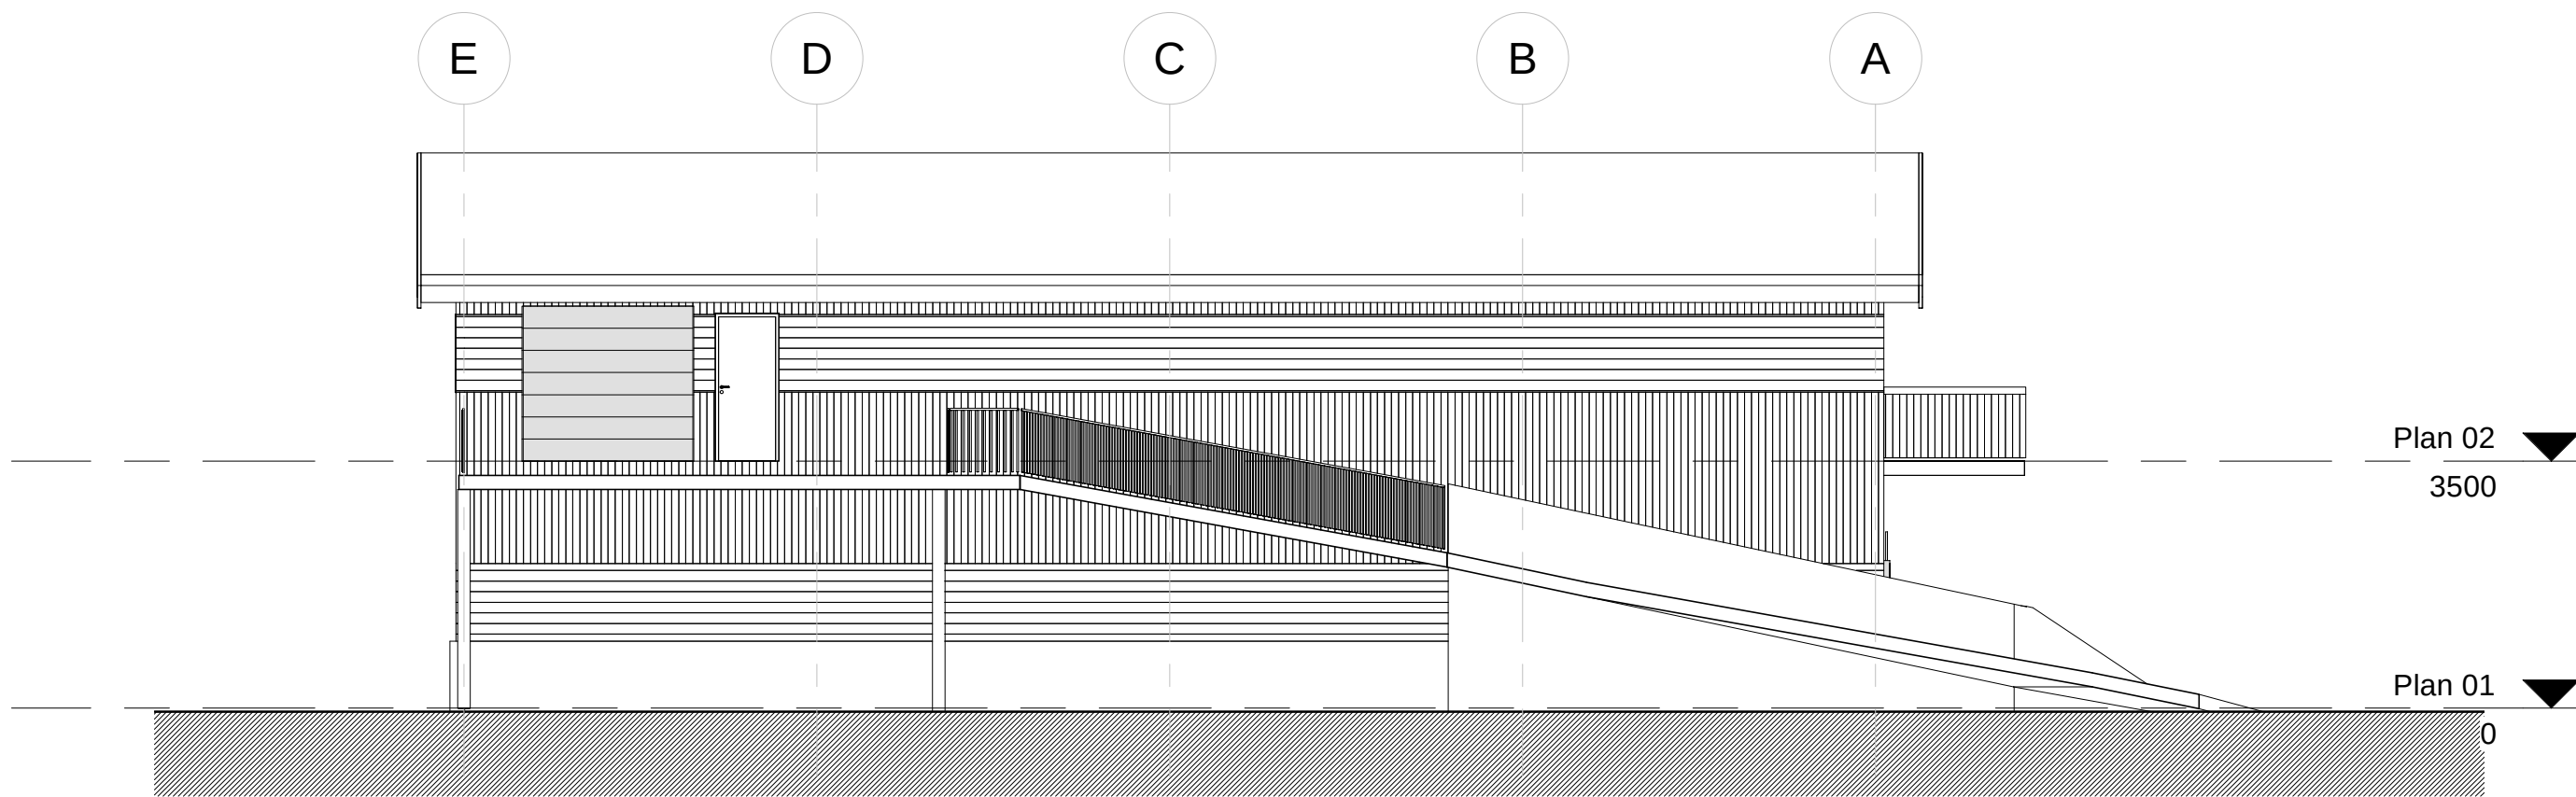

Fasade vest
Eksisterende fasade - ingen endringer

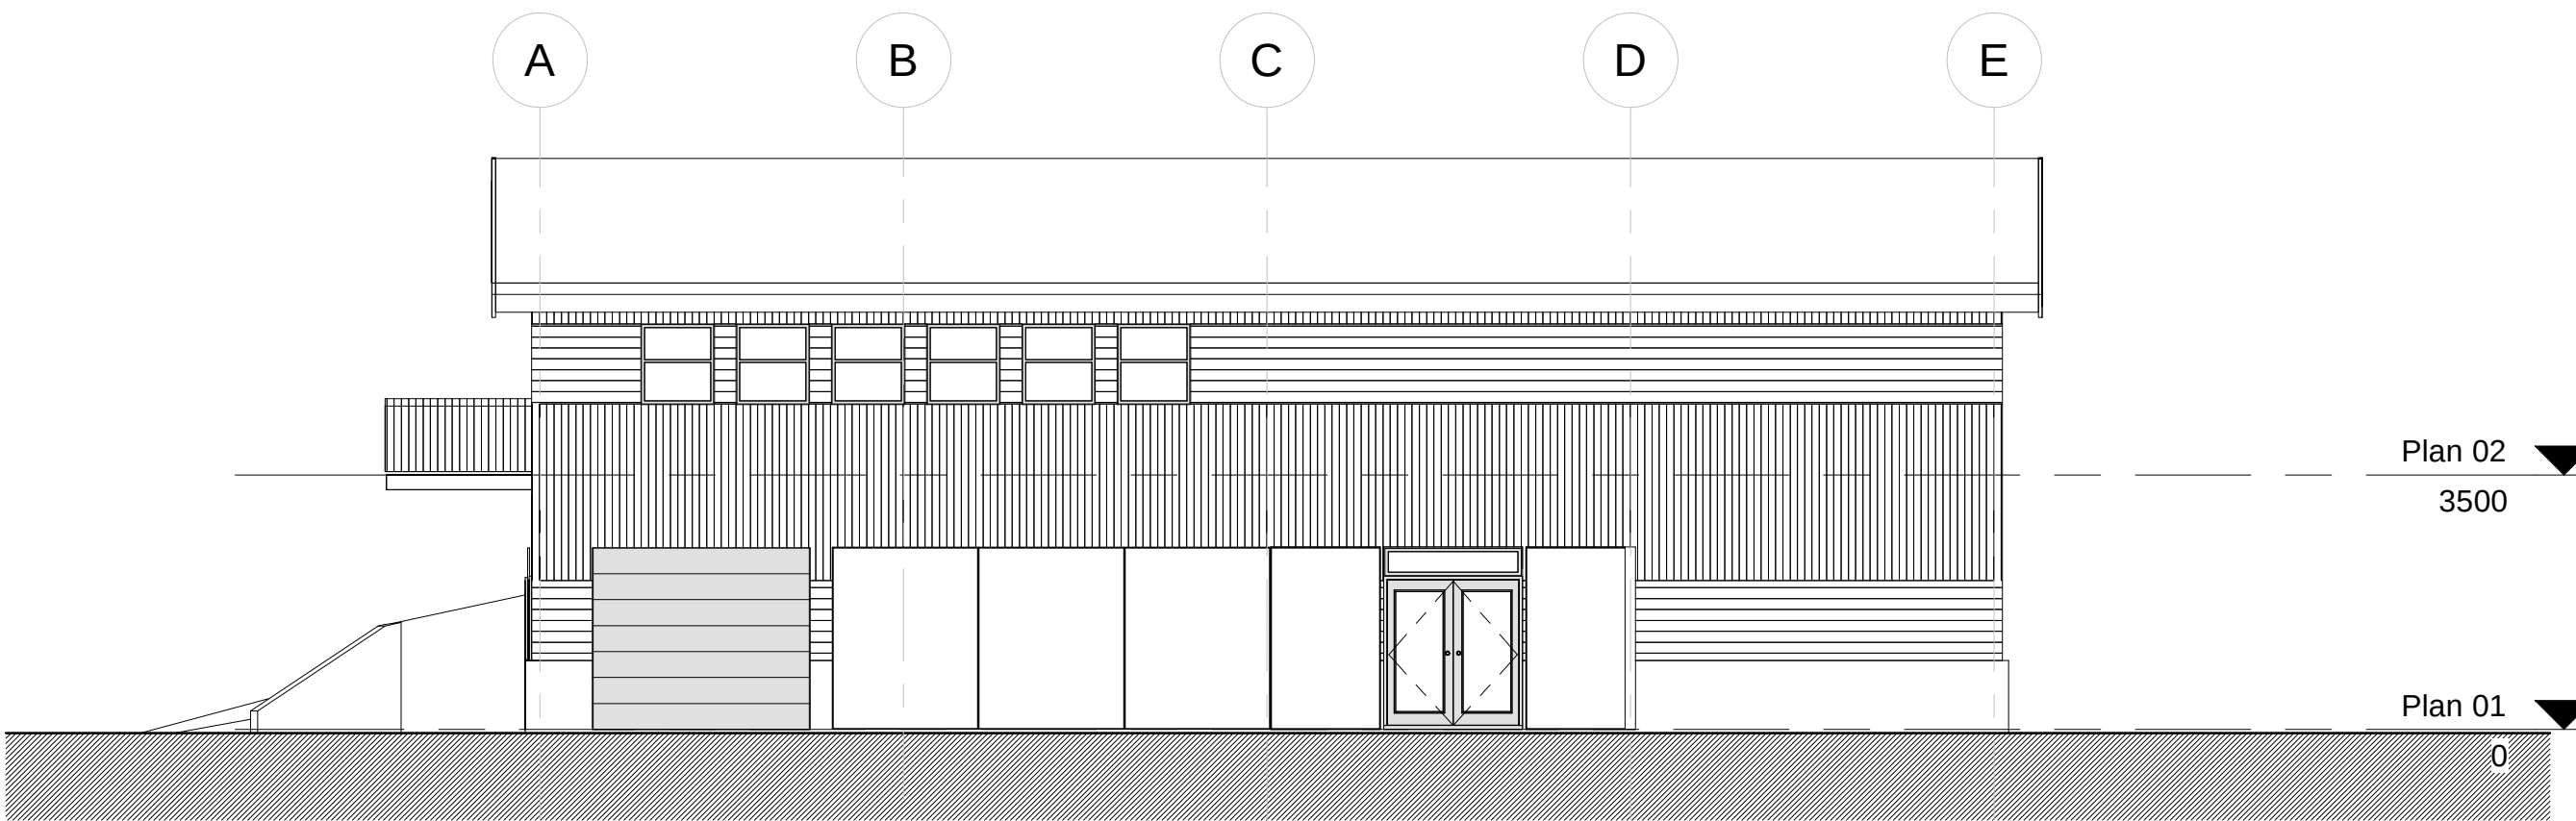

Fasade øst
Eksisterende fasade - ingen endringer

HALV MÅLESTOKK (1:200) VED UTSKRIFT I A3

E01 2019-02-20 Søknadstegning				WIJ	EVMER	JTL
Revision	Date	Description	Prepared	DIC	Approved	
This document has been prepared by Norconsult AS as part of the assignment stated below. Intellectual property rights belong to Norconsult AS. The document may only be used for the purpose stated in the contract between Norconsult AS and the client, and may not be copied or made available by other means or to a greater extent than the intended purpose requires.						Scale SIZE (gjevler A1)
Klubbholmen 9 AS						1 : 100
Klubbholmen 9 - Ombygging til kontorareal						
Fasader						
Norconsult				Project number	Document number	Revision
5190047				A-40-00-01	E01	