


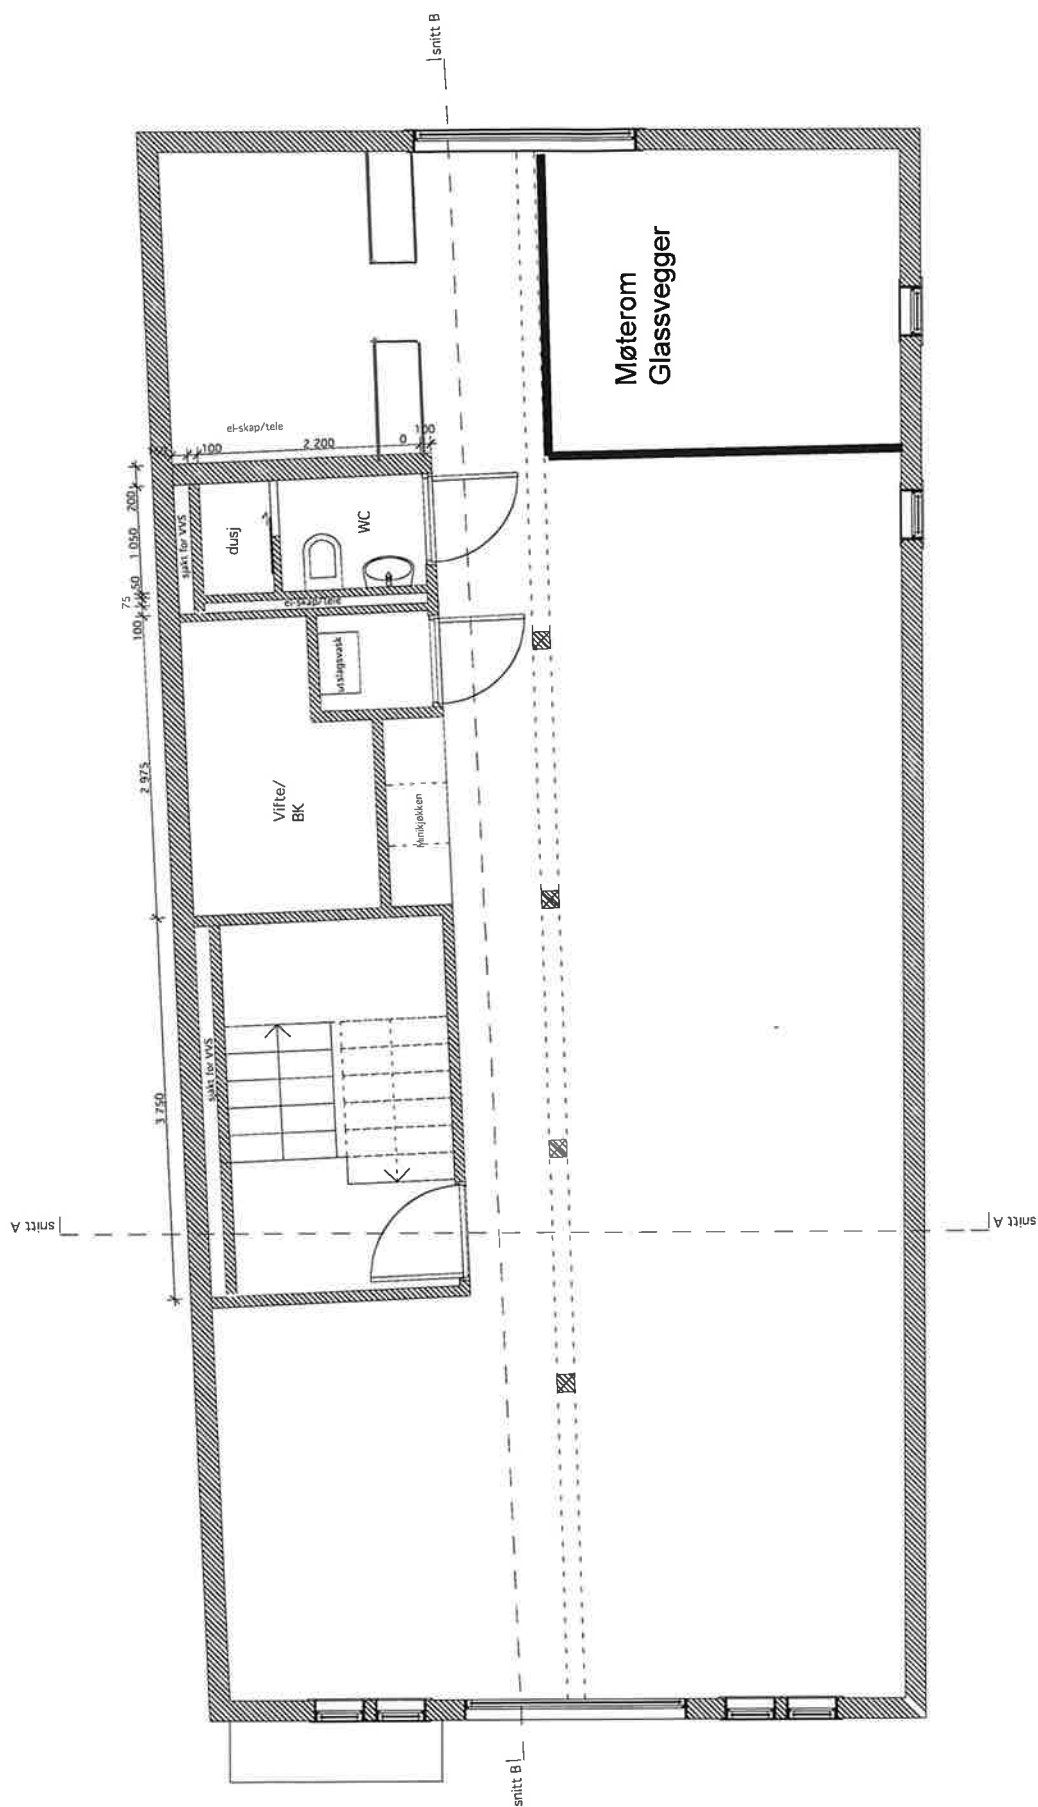

OMBYGGING SJØHUS, GERMEC AS

Skansegata 19
G/B nr.: 55/844

Plan, 2.etg.

TEGN NR:

11

DATE: 21.12.04
MALESTOKK: 1:50

REV/DATO

rev B: 23.05.05

ANBUDSTEGNING

Sivilarkitekt mml Hilde Haga og Rune Grov AS
Hogstadgata 6, 4005 Søravanger, tlf: 51 76 30 faks 51 76 40
e-mail: hildagrove@hilde.no