


2 etg  
206 m<sup>2</sup>

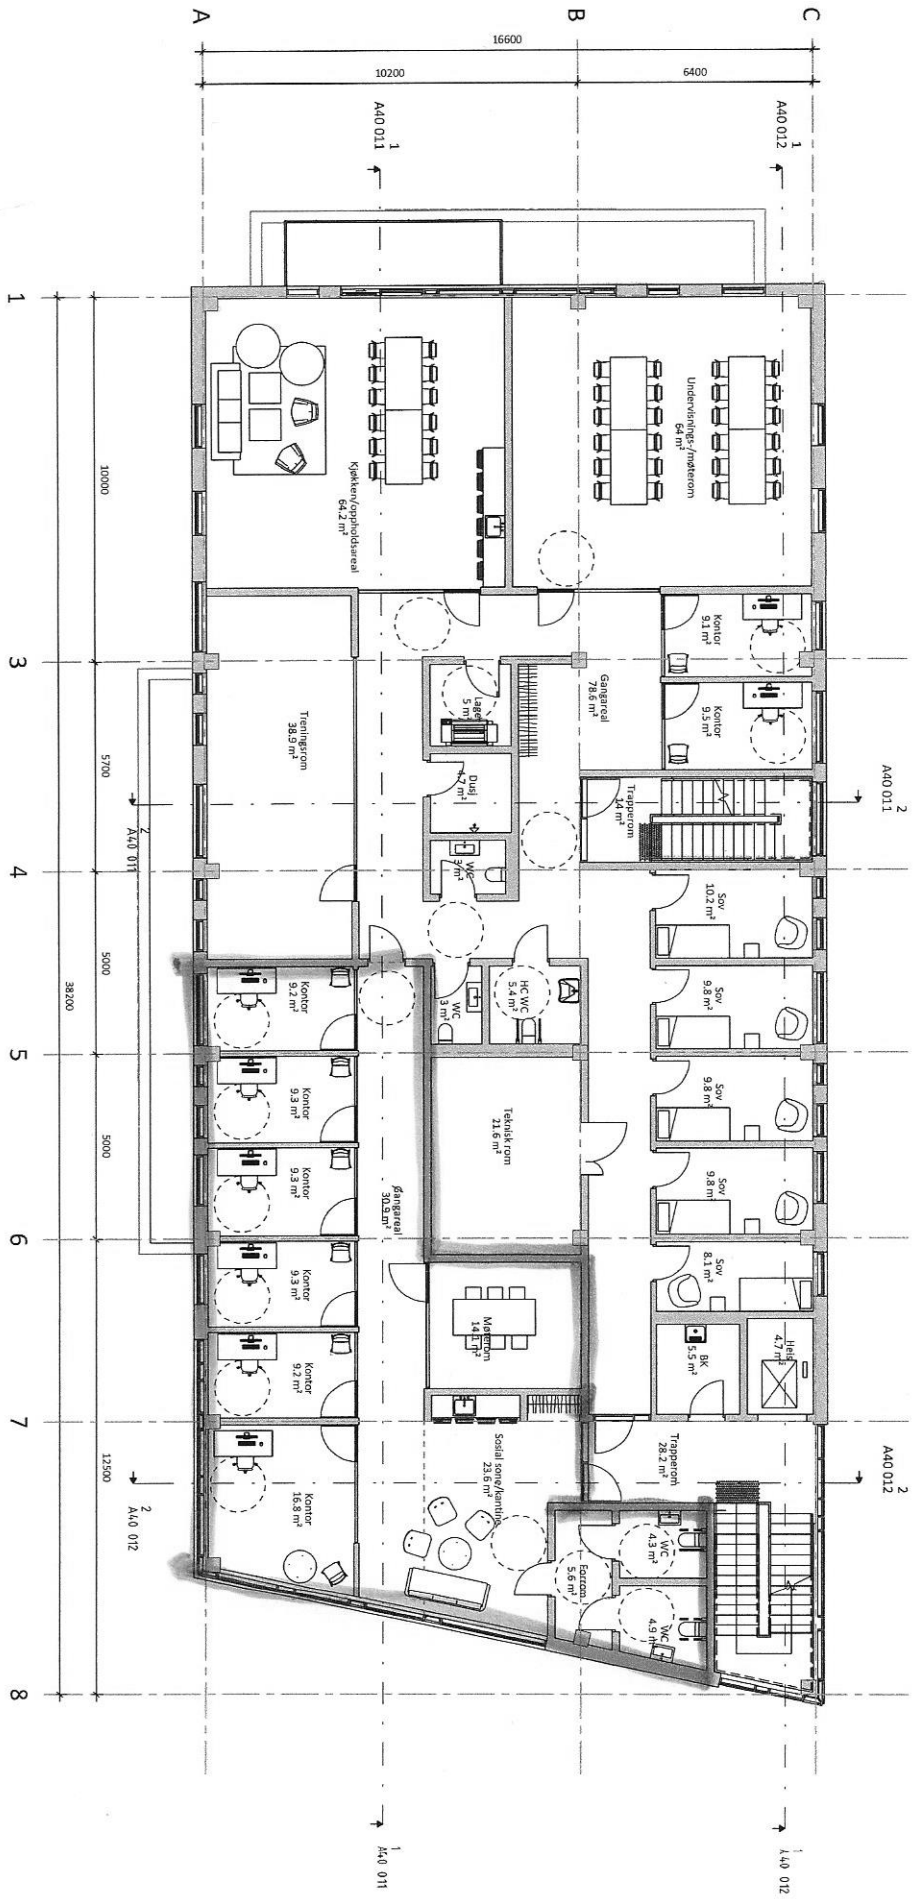

|                     |            |             |           |
|---------------------|------------|-------------|-----------|
| REV                 | DATE       | DESCRIPTION | SIGN      |
| BHV17               | - B2       |             |           |
| TITTEL              |            |             |           |
| Plan 2.etg          |            |             |           |
| PROSJEKT            |            |             |           |
| Tilbud              |            |             |           |
| SPORSTØL arkitekter |            |             |           |
| DATE                | 21.11.2024 | SCALE       | 1:100 S/R |
| ARK                 | 1956       | NO          | AO 012    |