


3-ety  
665 m<sup>2</sup>

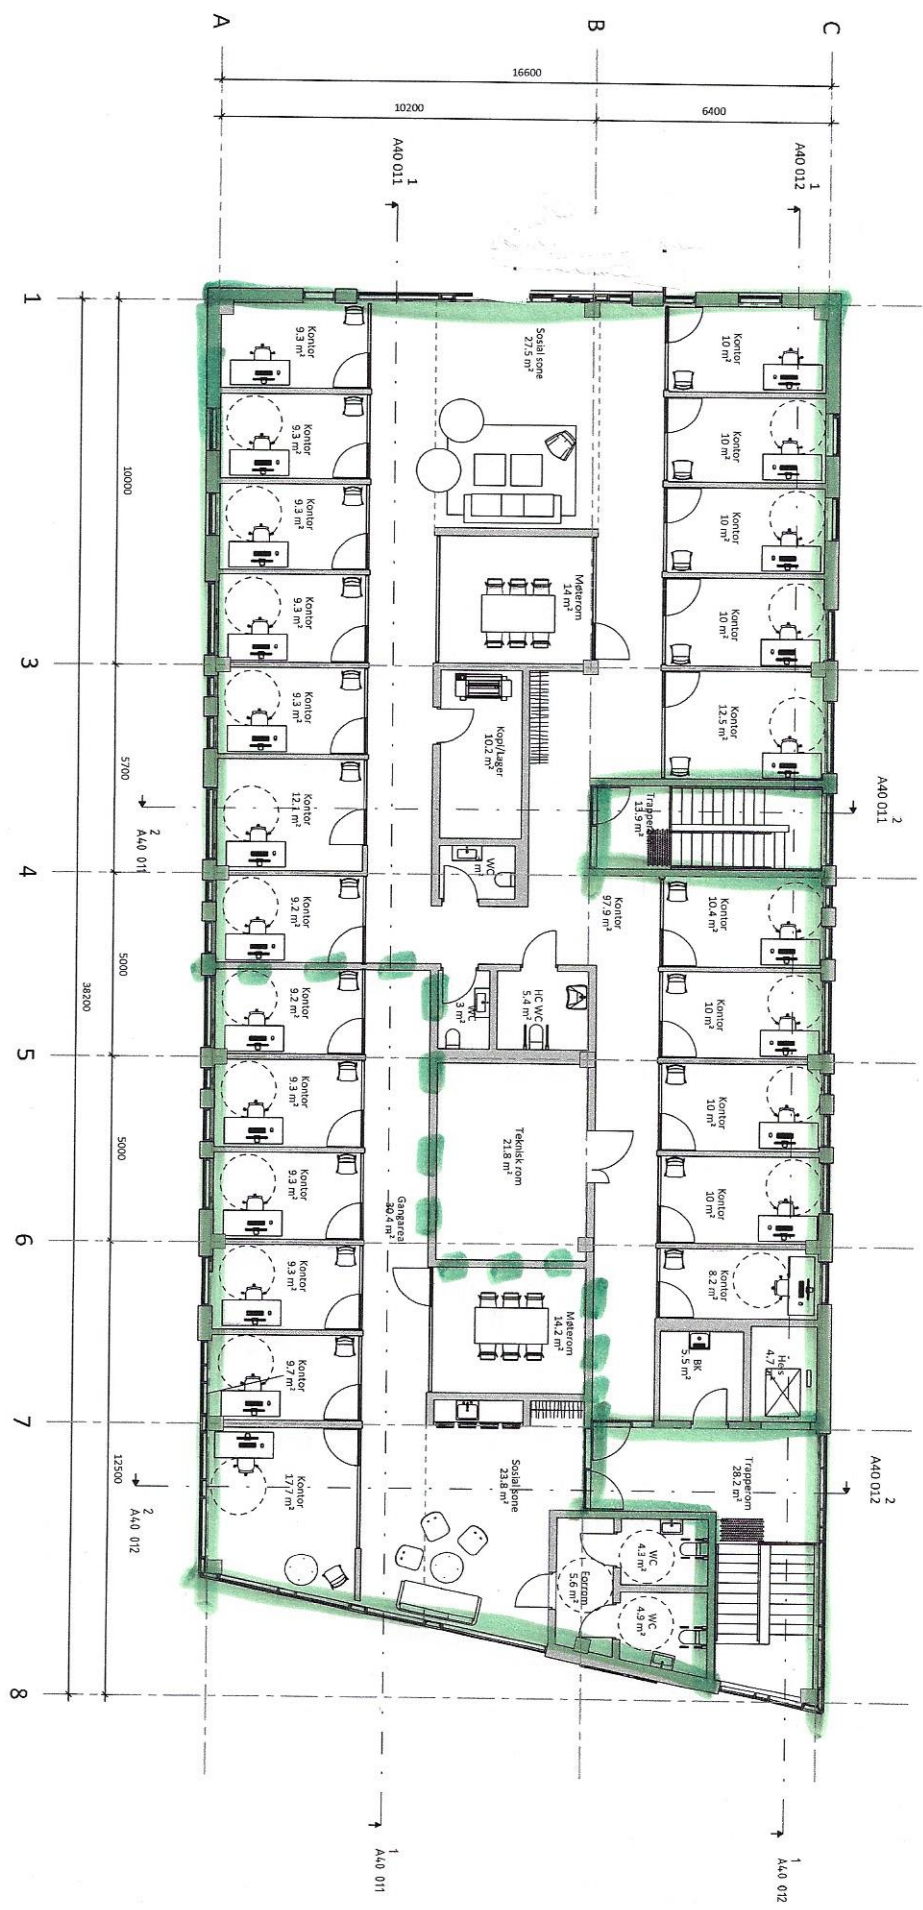

REV	DATE	BESKRIVELSE	SIGN
1	21.11.2024	BHM7 - B2	
2	21.11.2024	Plan 3. etg	

PROJEKTANT	Tilbud
ARBETSGIVARE	SPORSTØL arkitekter
PROJEKT	1: 100 S/R
ARK	1956
PROJEKT	A20 013