



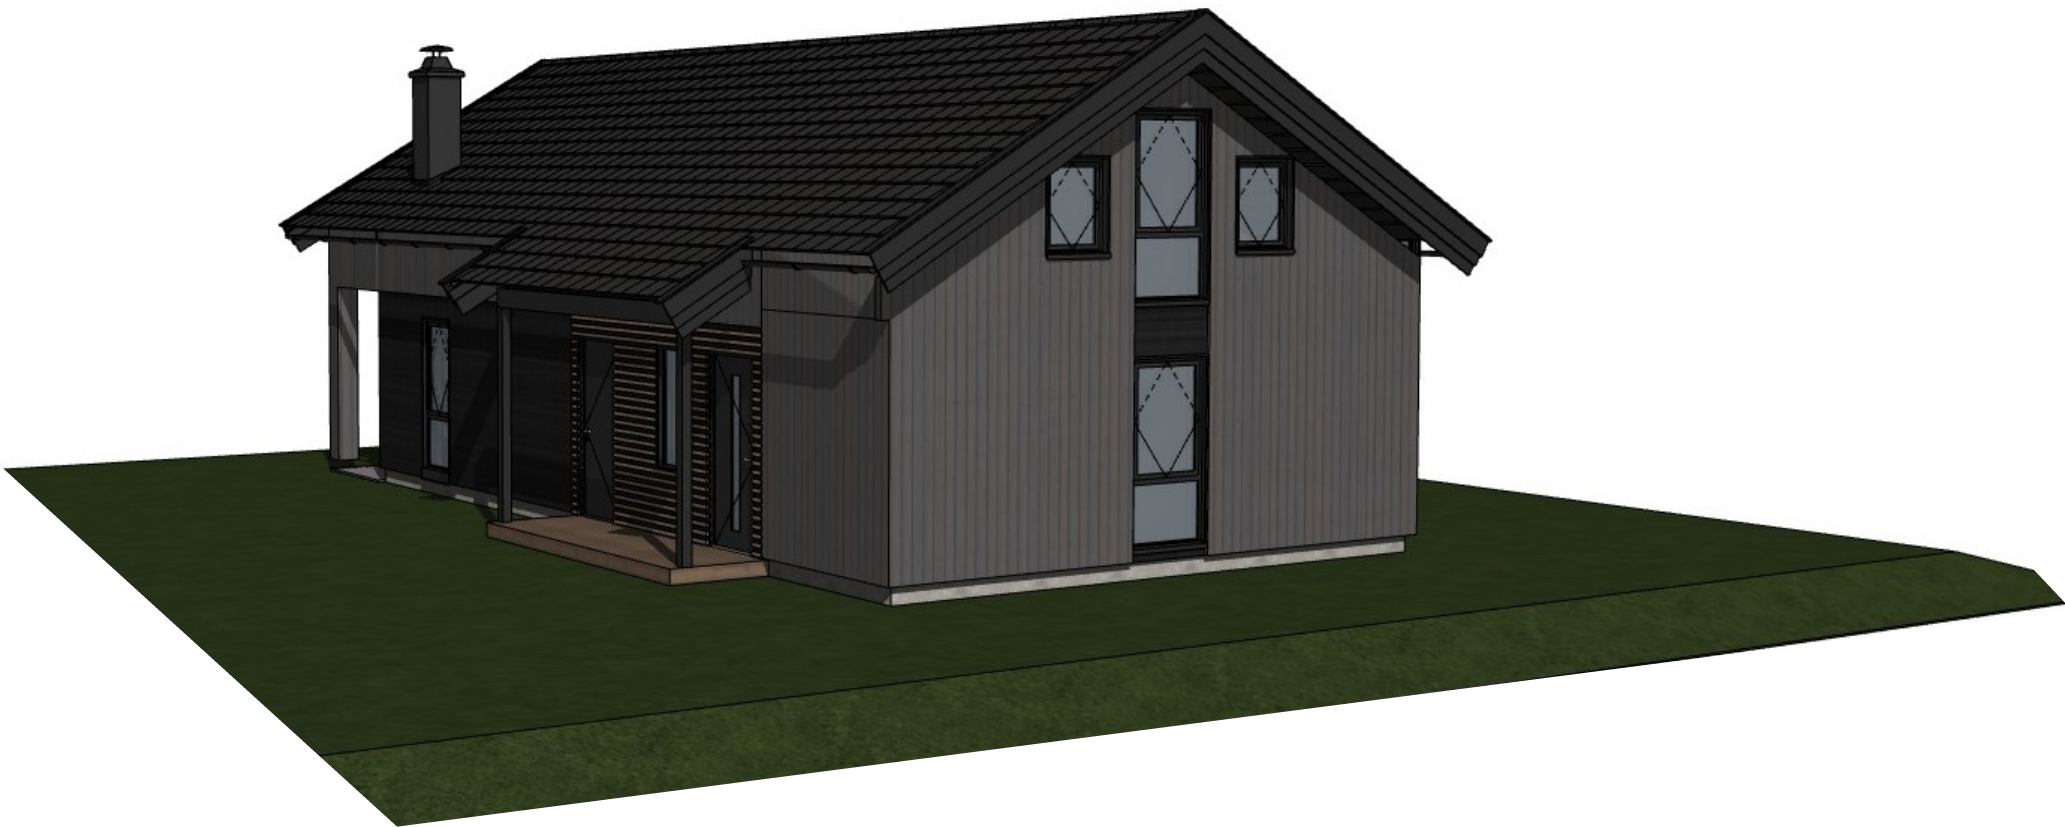


EIKÅS HYTTER & HUS

Tlf:38 34 95 00 - mail:eikas@eikas.no - www.eikas.no


Tiltakshaver:			
Sørlandsvika			
-			
-			
Byggeadresse:			
-			
BYA.:	BRA.:	Opv.arel.:	Gnr./Bnr.:
103.0m²	76.2m²	76.2m²	Gnr./Bnr.
Dato.:	Rev.nr.:	Rev.dato.:	Tegnet av.:
12.02.25	R0.xx	xx.xx.xx	sh
Prosjektnr.:			Dato arb.tegn.:
Hytte B3			XX.XX.XX
Tegning:			Tegningsnr.:
Perspektiv			1
			Målestokk:
			1:219.880
			1:20.000
			1:178.178

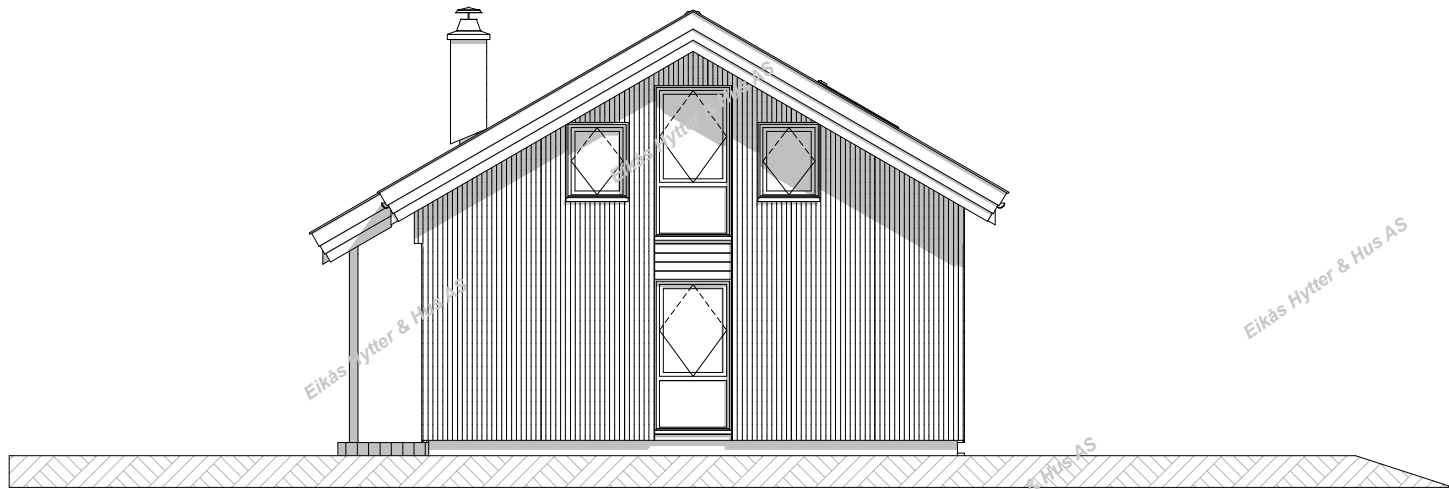


Fasade 1

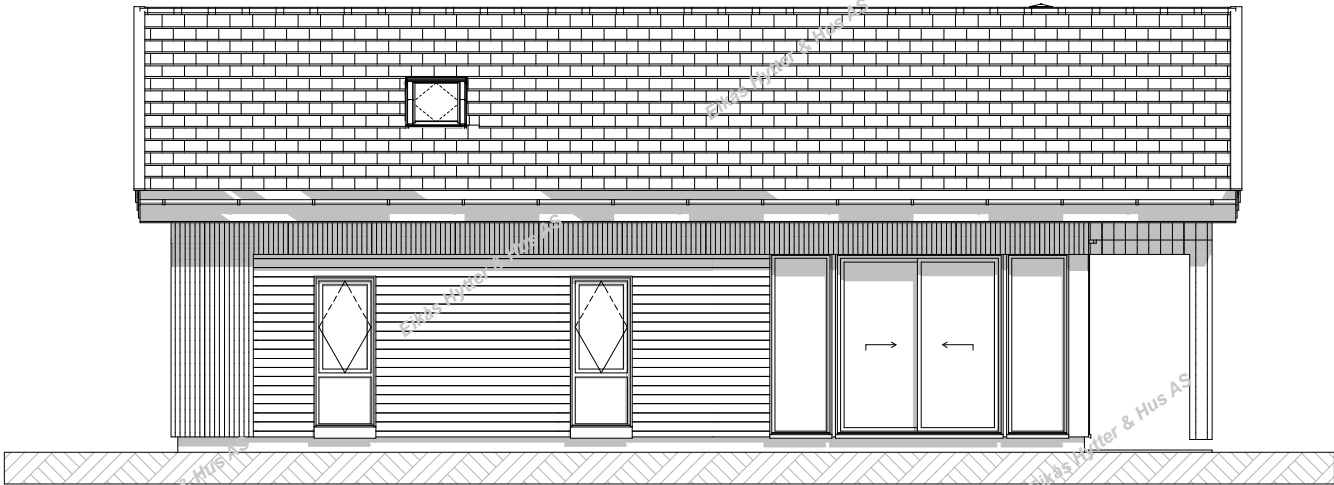

Fasade 2

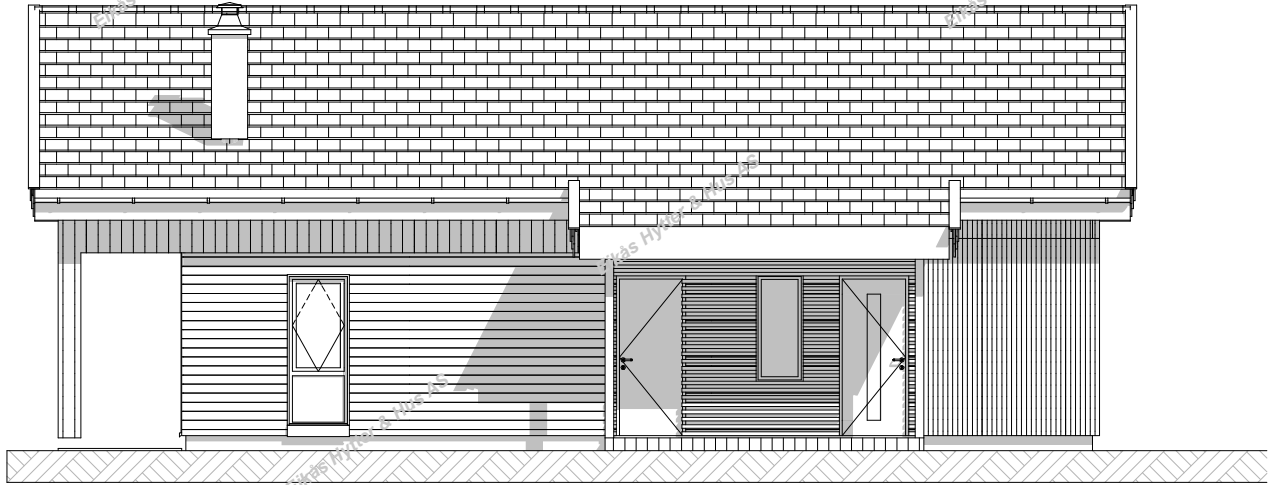

Fasade 3

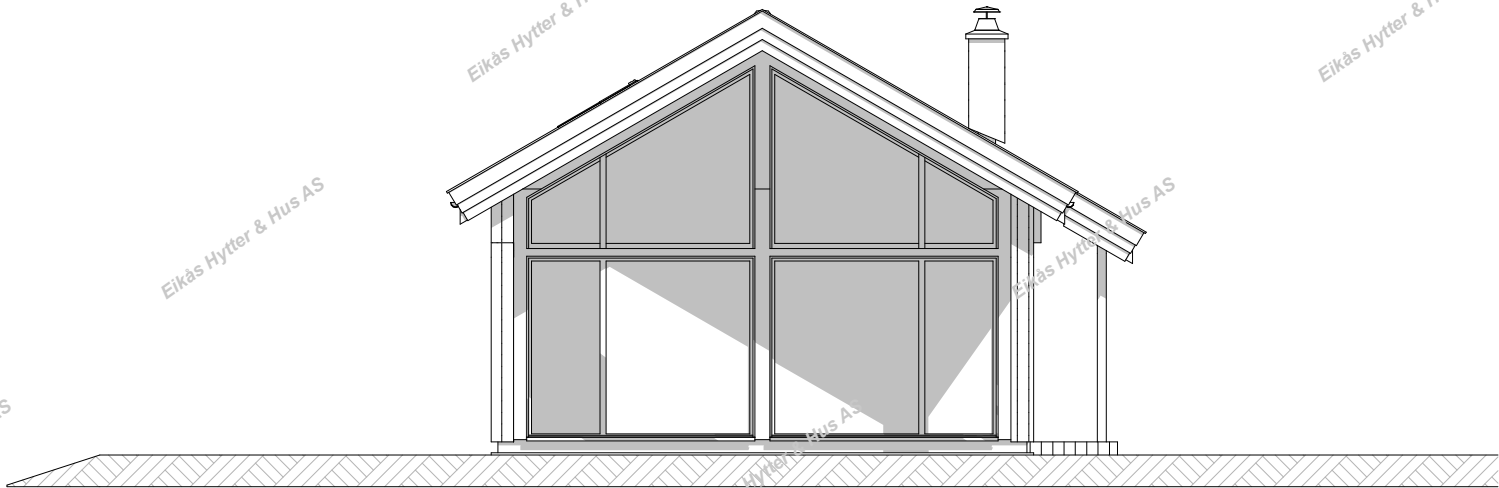

Fasade 4




EIKÅS HYTTER & HUS

Tlf:38 34 95 00 - mail:eikas@eikas.no - www.eikas.no

Tiltakshaver.:
Sørlandsvika
-
- -
Byggeadresse.:
-

BYA.: 103.0m²	BRA.: 76.2m²	Opv.arel.: 76.2m²	Gnr./Bnr.: Gnr./Bnr.
Dato.: 12.02.25	Rev.nr.: R0.xx	Rev.dato.: xx.xx.xx	Tegnet av.: sh
Prosjektnr.: Hytte B3			Dato arb.tegn.: xx.xx.xx
Tegning: Fasader			Tegningsnr.: 2
			Målestokk: 1:100
			Areal tak.: 120.0m²

Hovedplan

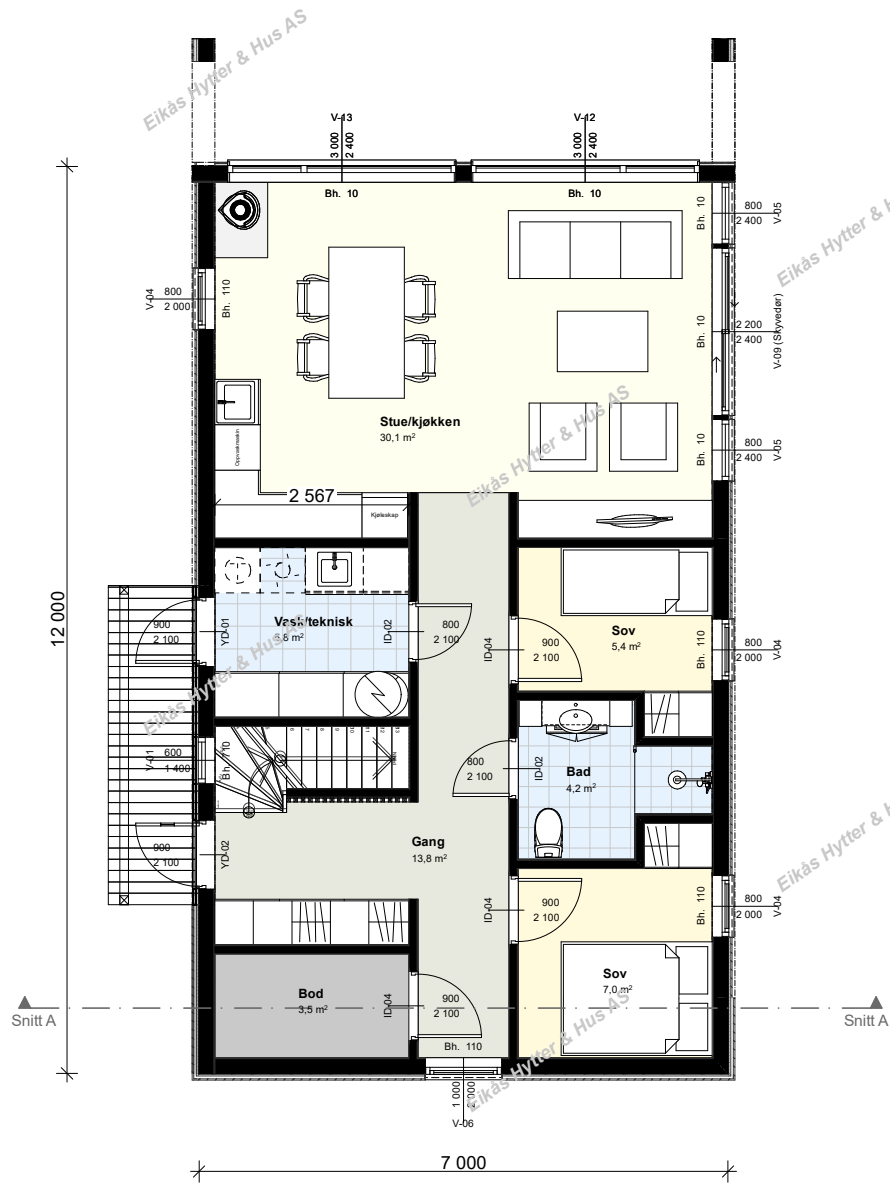


EIKÅS HYTTTER & HUS

Tlf:38 34 95 00 - mail:eikas@eikas.no - www.eikas.no

Tiltakshaver: Sørlandsvika			
-			
Byggeadresse: -			
BYA.: 103.0m²	BRA.: 76.2m²	Opv.arel.: 76.2m²	Gnr./Bnr.: Gnr./Bnr.
Dato.: 12.02.25	Rev.nr.: R0.xx	Rev.dato.: xx.xx.xx	Tegnet av.: sh
Prosjektnr.: Hytte B3			Dato arb.tegn.: XX.XX.XX
			Tegningsnr.: 3
Tegning: Hovedplan			Målestokk: 1:100
			Areal tak: 120.0m²

Loftsplan

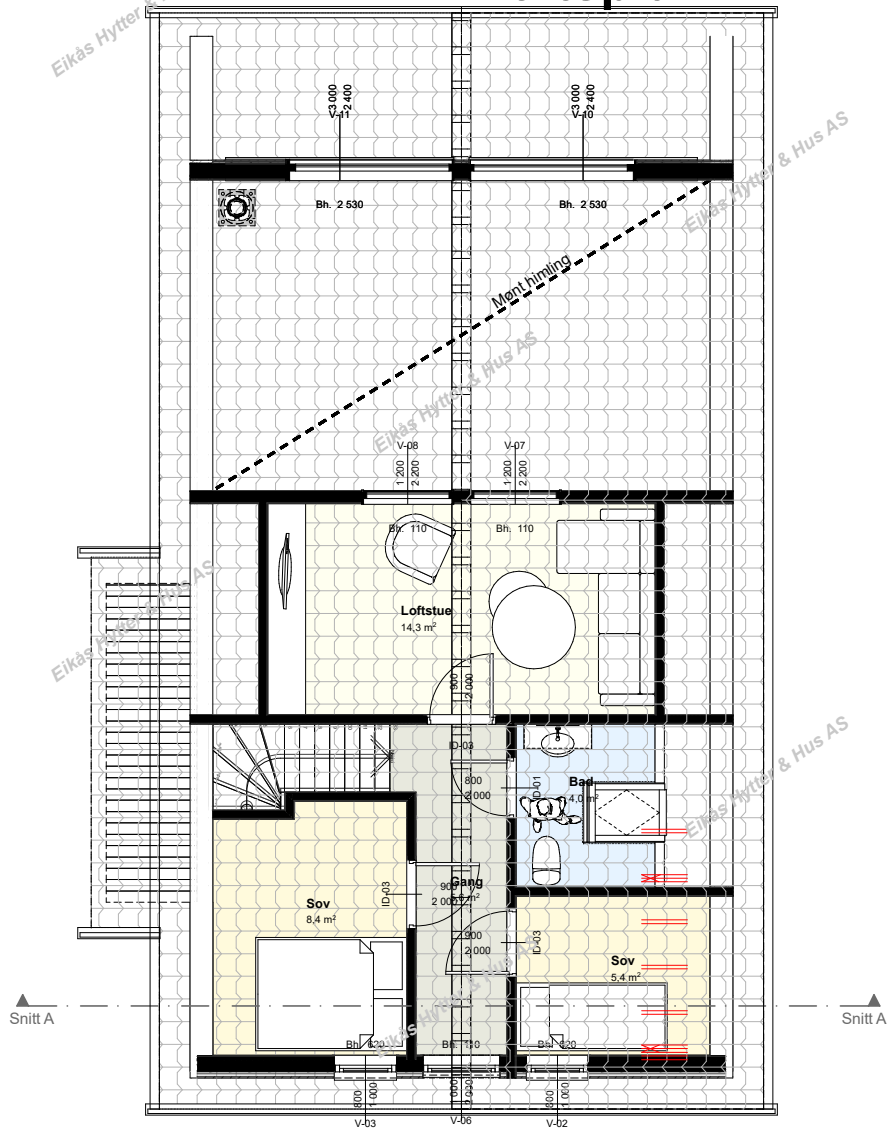


EIKÅS HYTTTER & HUS

Tlf:38 34 95 00 - mail:eikas@eikas.no - www.eikas.no

Tiltakshaver.:
Sørlandsvika
-
-
Byggeadresse.:
-

BYA.: 103.0m²	BRA.: 76.2m²	Opv.arel.: 76.2m²	Gnr./Bnr.: Gnr./Bnr.
Dato.: 12.02.25	Rev.nr.: R0.xx	Rev.dato.: xx.xx.xx	Tegnet av.: sh
Prosjektnr.: Hytte B3			Dato arb.tegn.: XX.XX.XX
Tegning:			Tegningsnr.: 4
Loftsplan			Målestokk: 1:100
			Areal tak.: 120.0m²

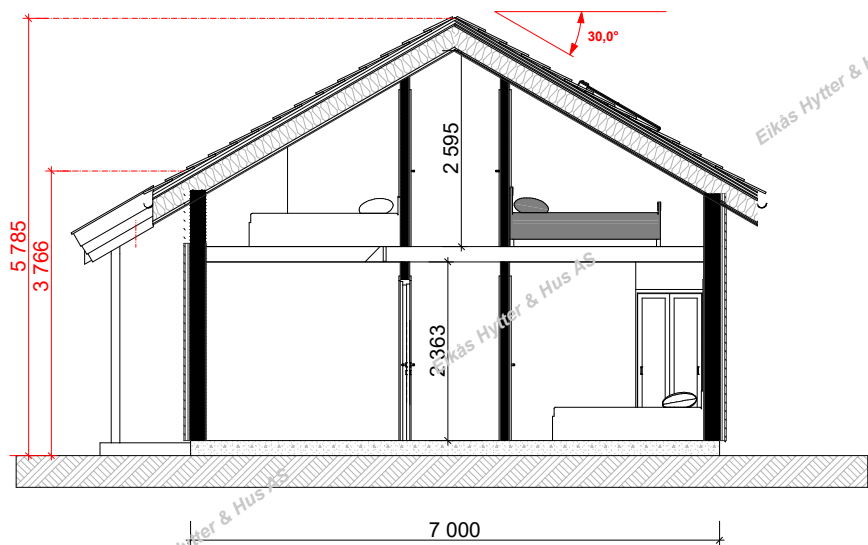

Snitt A-A



EIKÅS HYTTET & HUS

Tlf:38 34 95 00 - mail:eikas@eikas.no - www.eikas.no

Tiltakshaver.:

Sørlandsvika

-

- -

Byggeadresse.:

-

BYA.:	103.0m²	BRA.:	76.2m²	Opv.arel.:	76.2m²	Gnr./Bnr.:	Gnr./Bnr.
Dato.:	12.02.25	Rev.nr.:	R0.xx	Rev.dato.:	xx.xx.xx	Tegnet av.:	sh
Prosjektnr.:	Hytte B3						Dato arb.tegn.:
							xx.xx.xx
							Tegningsnr.:
							5
Tegning:	Snitt						Målestokk:
							1:100
							Areal tak:
							120.0m²