


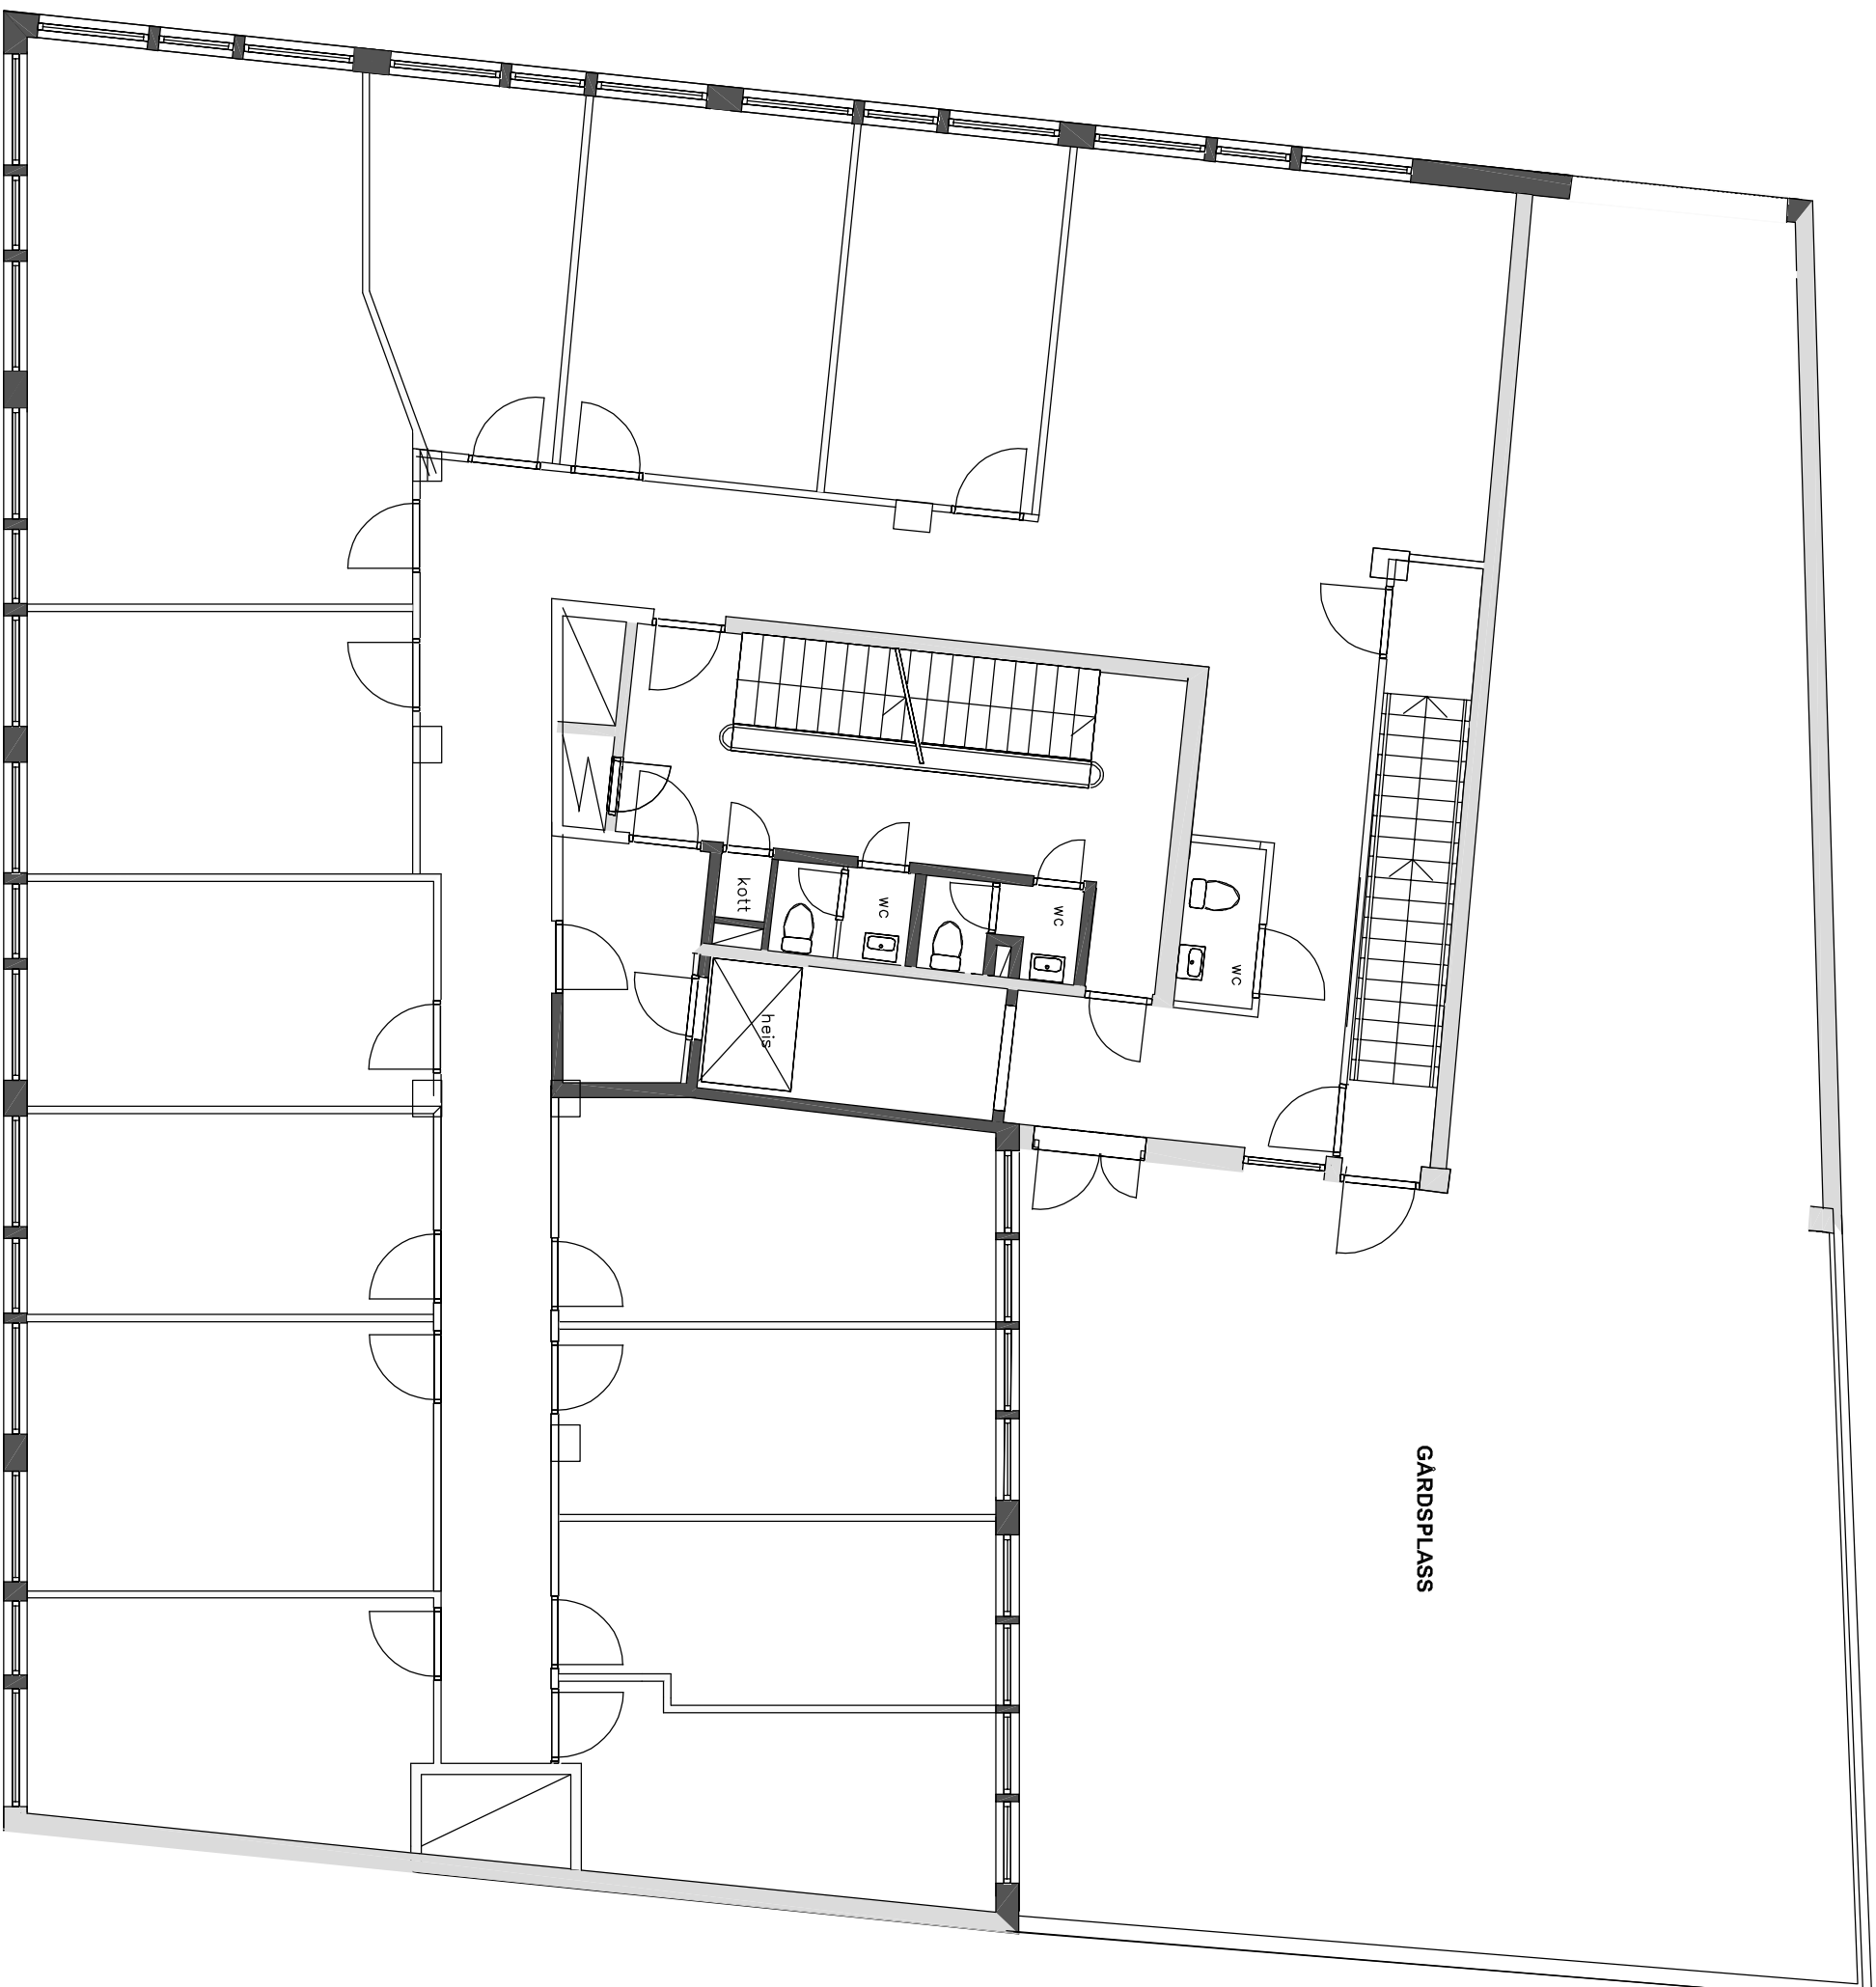

TEGNING DATO 31.07.2024
MAL 1:100 VED PLOTT A3 FORMAT

0,5
0 1 2 3 4 5m

PLAN 2.ETG.

TRONDHEIMSVEN 80