


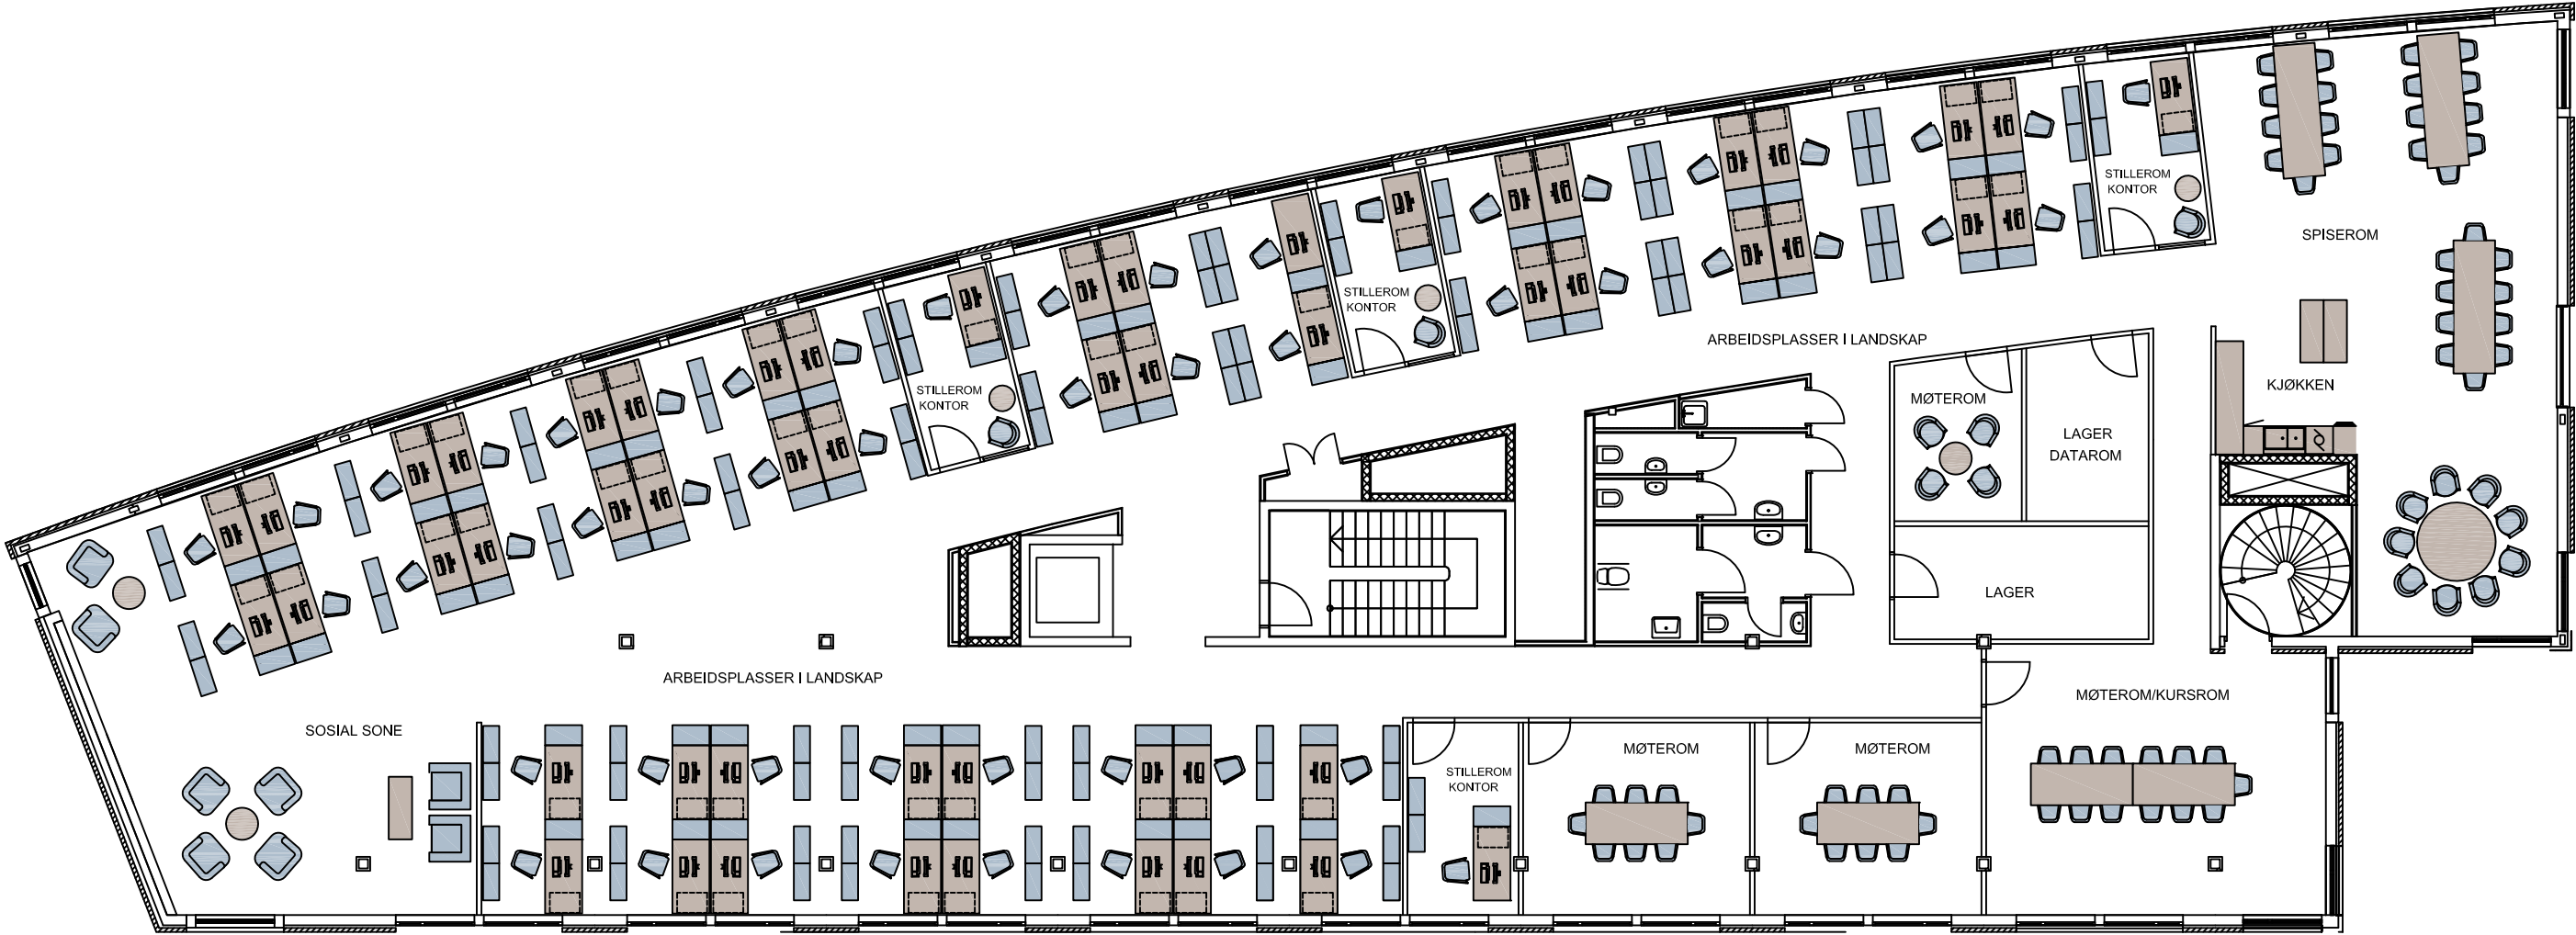

HENVISNINGER:

KFR. TEGN. A000

|          |               |       |      |
|----------|---------------|-------|------|
| Tegn.nr. | A3200         | Rev.  | -    |
| Tittel   | PLAN 2 ETASJE |       |      |
| -        | -             | -     | -    |
| -        | -             | -     | -    |
| Rev.     | PRO           | Tegn. | KPR  |
|          |               |       | Dato |

PLAN 2 ETASJE

|    |                                                 |
|----|-------------------------------------------------|
| A  | HILLE MELBYE ARKITEKTER AS: 23327200 / 23327299 |
| I  | - -                                             |
| BL | - -                                             |
| B  | - -                                             |
| E  | - -                                             |
| V  | - -                                             |

INNREDNINGSPLAN

LEIF TRONSTADS PLASS 4



HAUSMANNS GATE 18, N-0182 OSLO, +47 23 32 72 00  
WWW.HMARK.NO FIRMAPOST@HMARK.NO

PLAN 2 ETASJE

|         |      |          |          |      |          |
|---------|------|----------|----------|------|----------|
| PRO     | -    | Tegn:    | EMP      | KPR  | -        |
| Saksnr. | 7060 | Mål      | A2/1:150 | Dato | 22.01.24 |
| Fil:    |      | Tegn.nr. | A3200    | Rev. | -        |