


E9

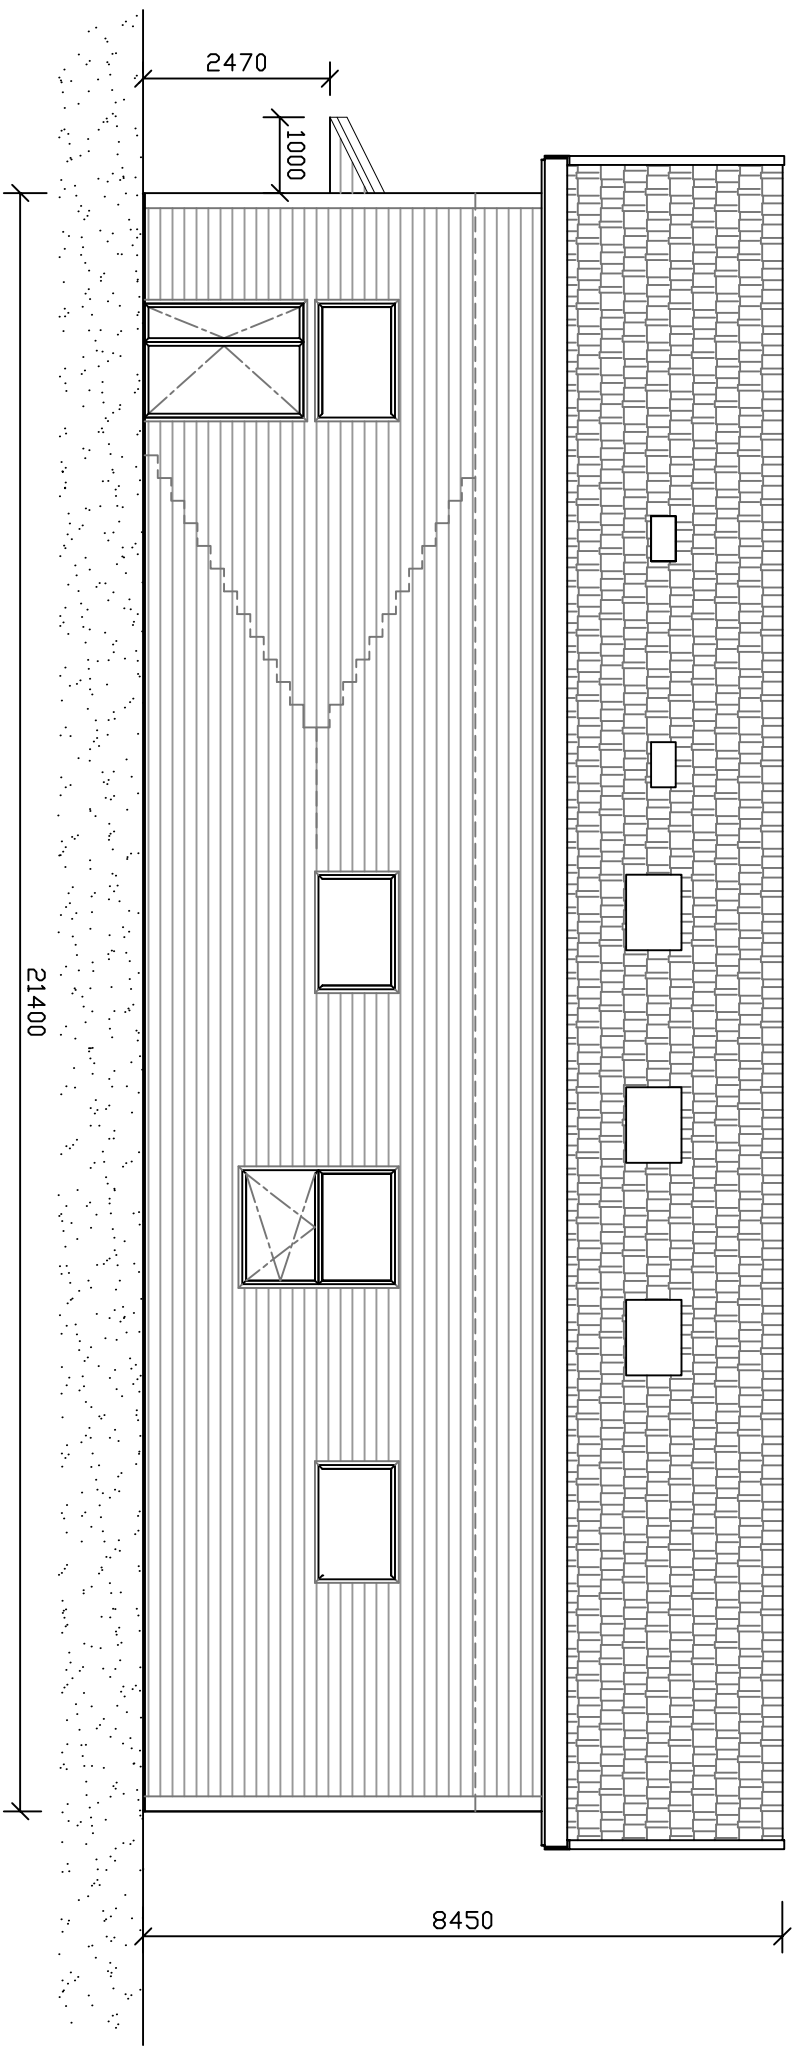

SYMBOL LIST:



TAKSTEIN



SKRY. FOR SNITT TERRENG



PANEL



SNIT NY

TEGNET AV:
PINAR ARCHLINE TEGNEKONTOR
RIKARD NORDRAAKS VEI 30
1472 FJELLHAMAR

**NY VERKSTED/
LAGERBYGG**

ADR.

**HOLTERVEGEN
2034 HOLTER
GNR/BNR: 61/164**

GNR/BNR: 61/164

**TILTAKSHAVER:
HALIL DINCER
PROST REFUSUMS VEG 5
2005 R/ELINGEN**

2005 RÆLINGEN

Rev.	Revision note	Date	Sign.	for

FASADE MOT ØST

5.01.2018	Holtervegen
-----------	-------------

1:100 A4	Scale	1:100 A4
Saim Pinar	Project Name	Saim Pinar

He K, (cmg),	Prospick m,	cmg,
-	-	E9

DIM : MM