


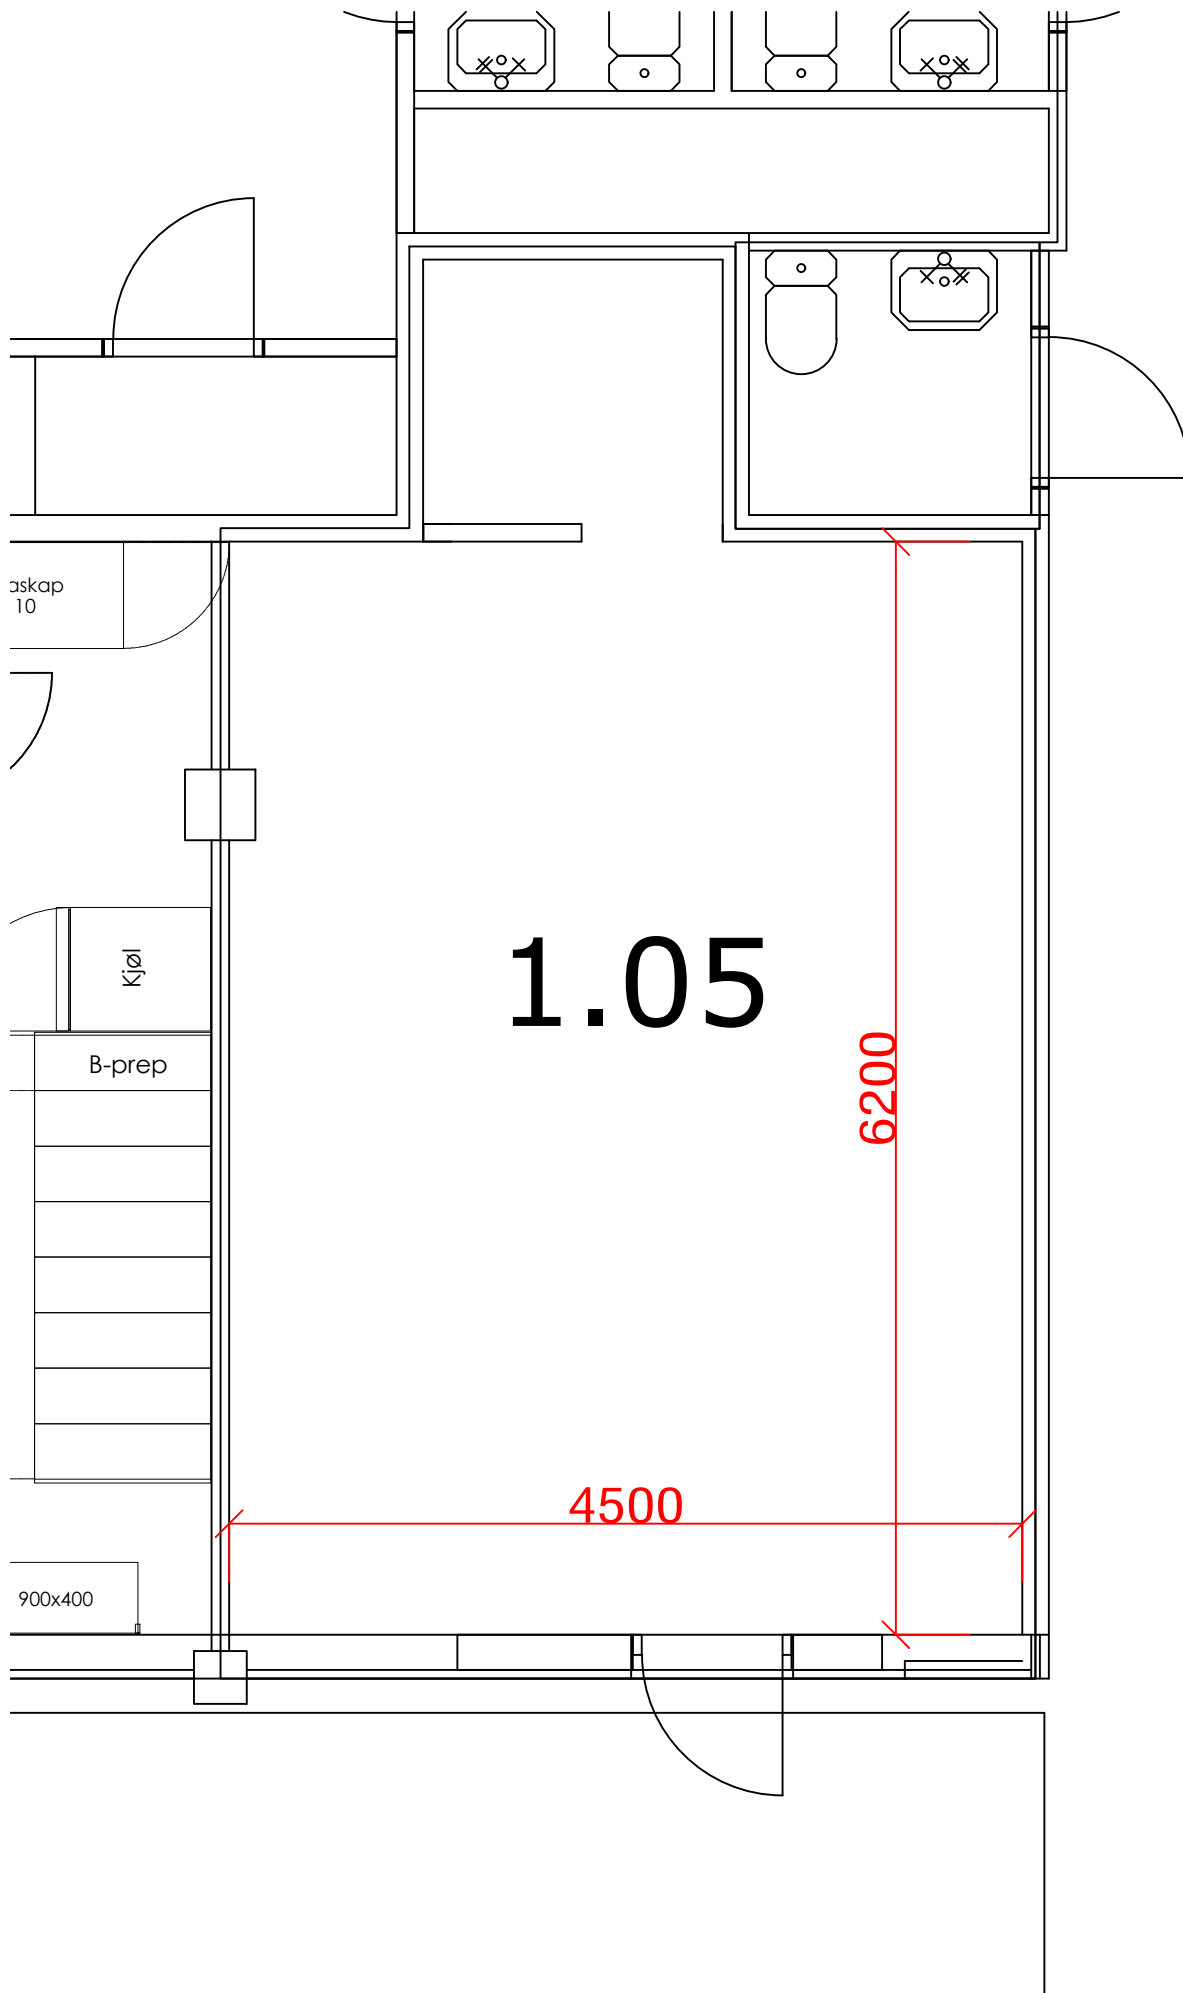

askap  
10

Kjøøl

B-prep

900x400

1.05

6200

4500