


BRUKSAREAL (NS3940)	1. ETG.	ERLAND BLAKSTAD	KONGR. 17. LARVIK, 3020/1206	9910.002
BUTIK/LAGER	501 M ²	SVH/ARKITEKT MNAL. DE 33187130	OPPMAALING	DATO 11.04.03
FELLES	24 "	STAVENSV. 2, 3264 LARVIK K. 7131	MAL. 1:100	
KJELLERBOD	15 M ²			

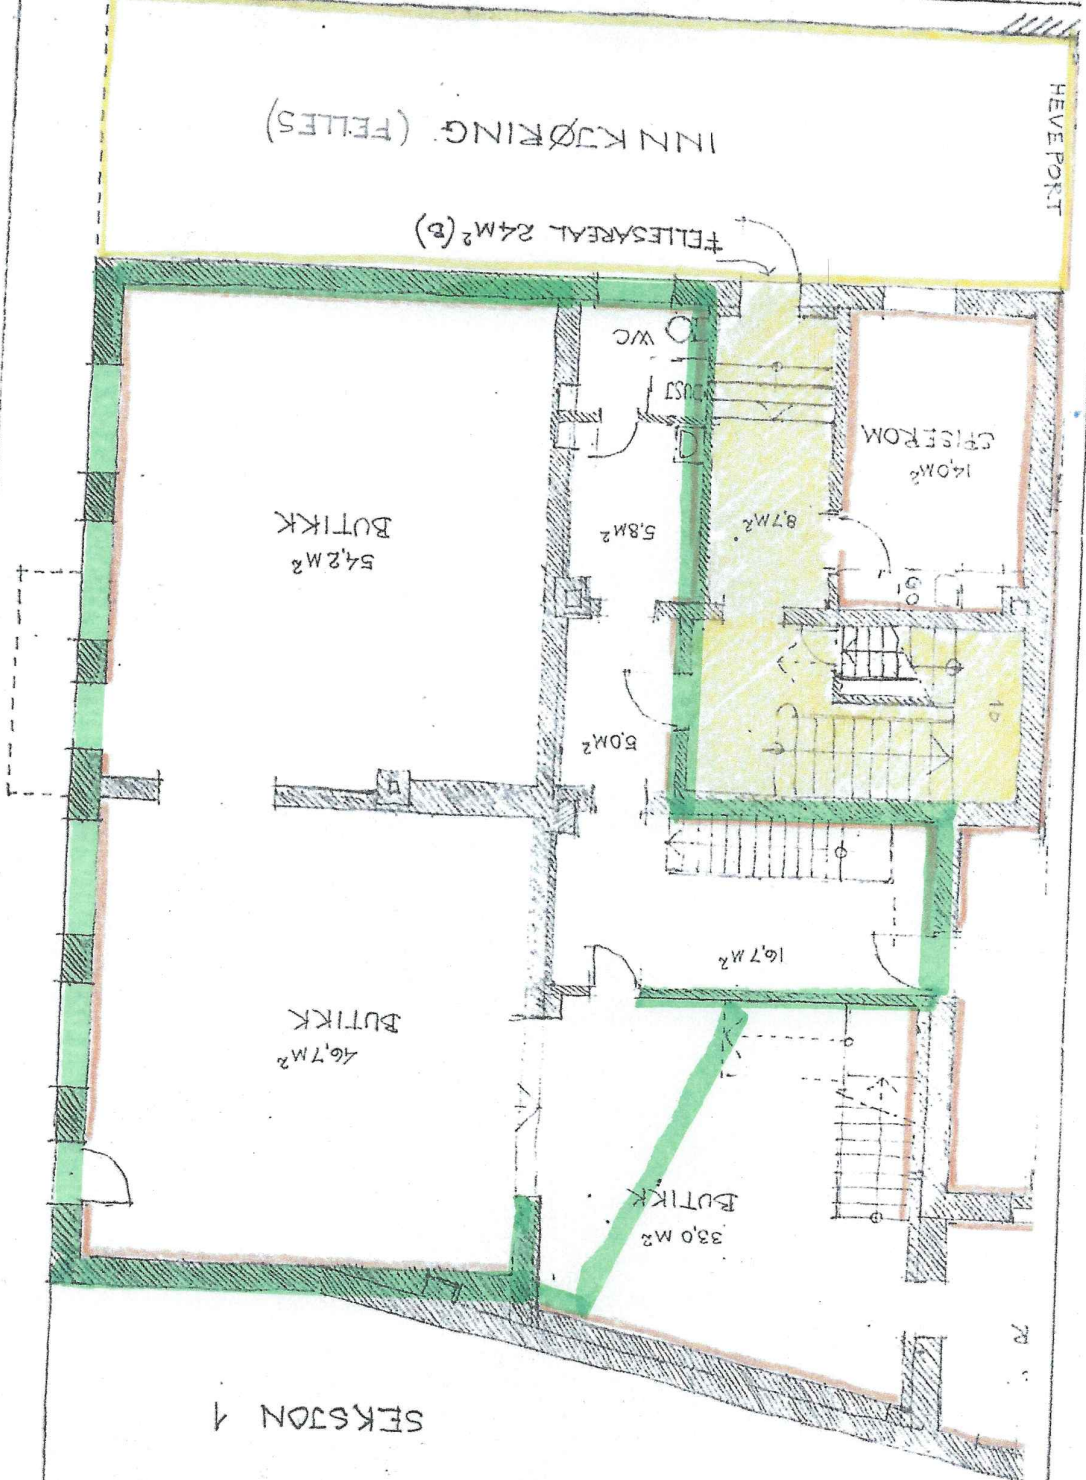

SEKSTON 1

3D from South



UNIVERSITY COLLEGE

TEKNISK, MERKANTIL HØJSKOLE - HORSSENS

PROJECT: Kongt. 17

DATE: 03/02/11


SUBJECT: 3D from South 1_100_A3

SCALE:

DRAWN BY: PAK

CLASS:

3D-102

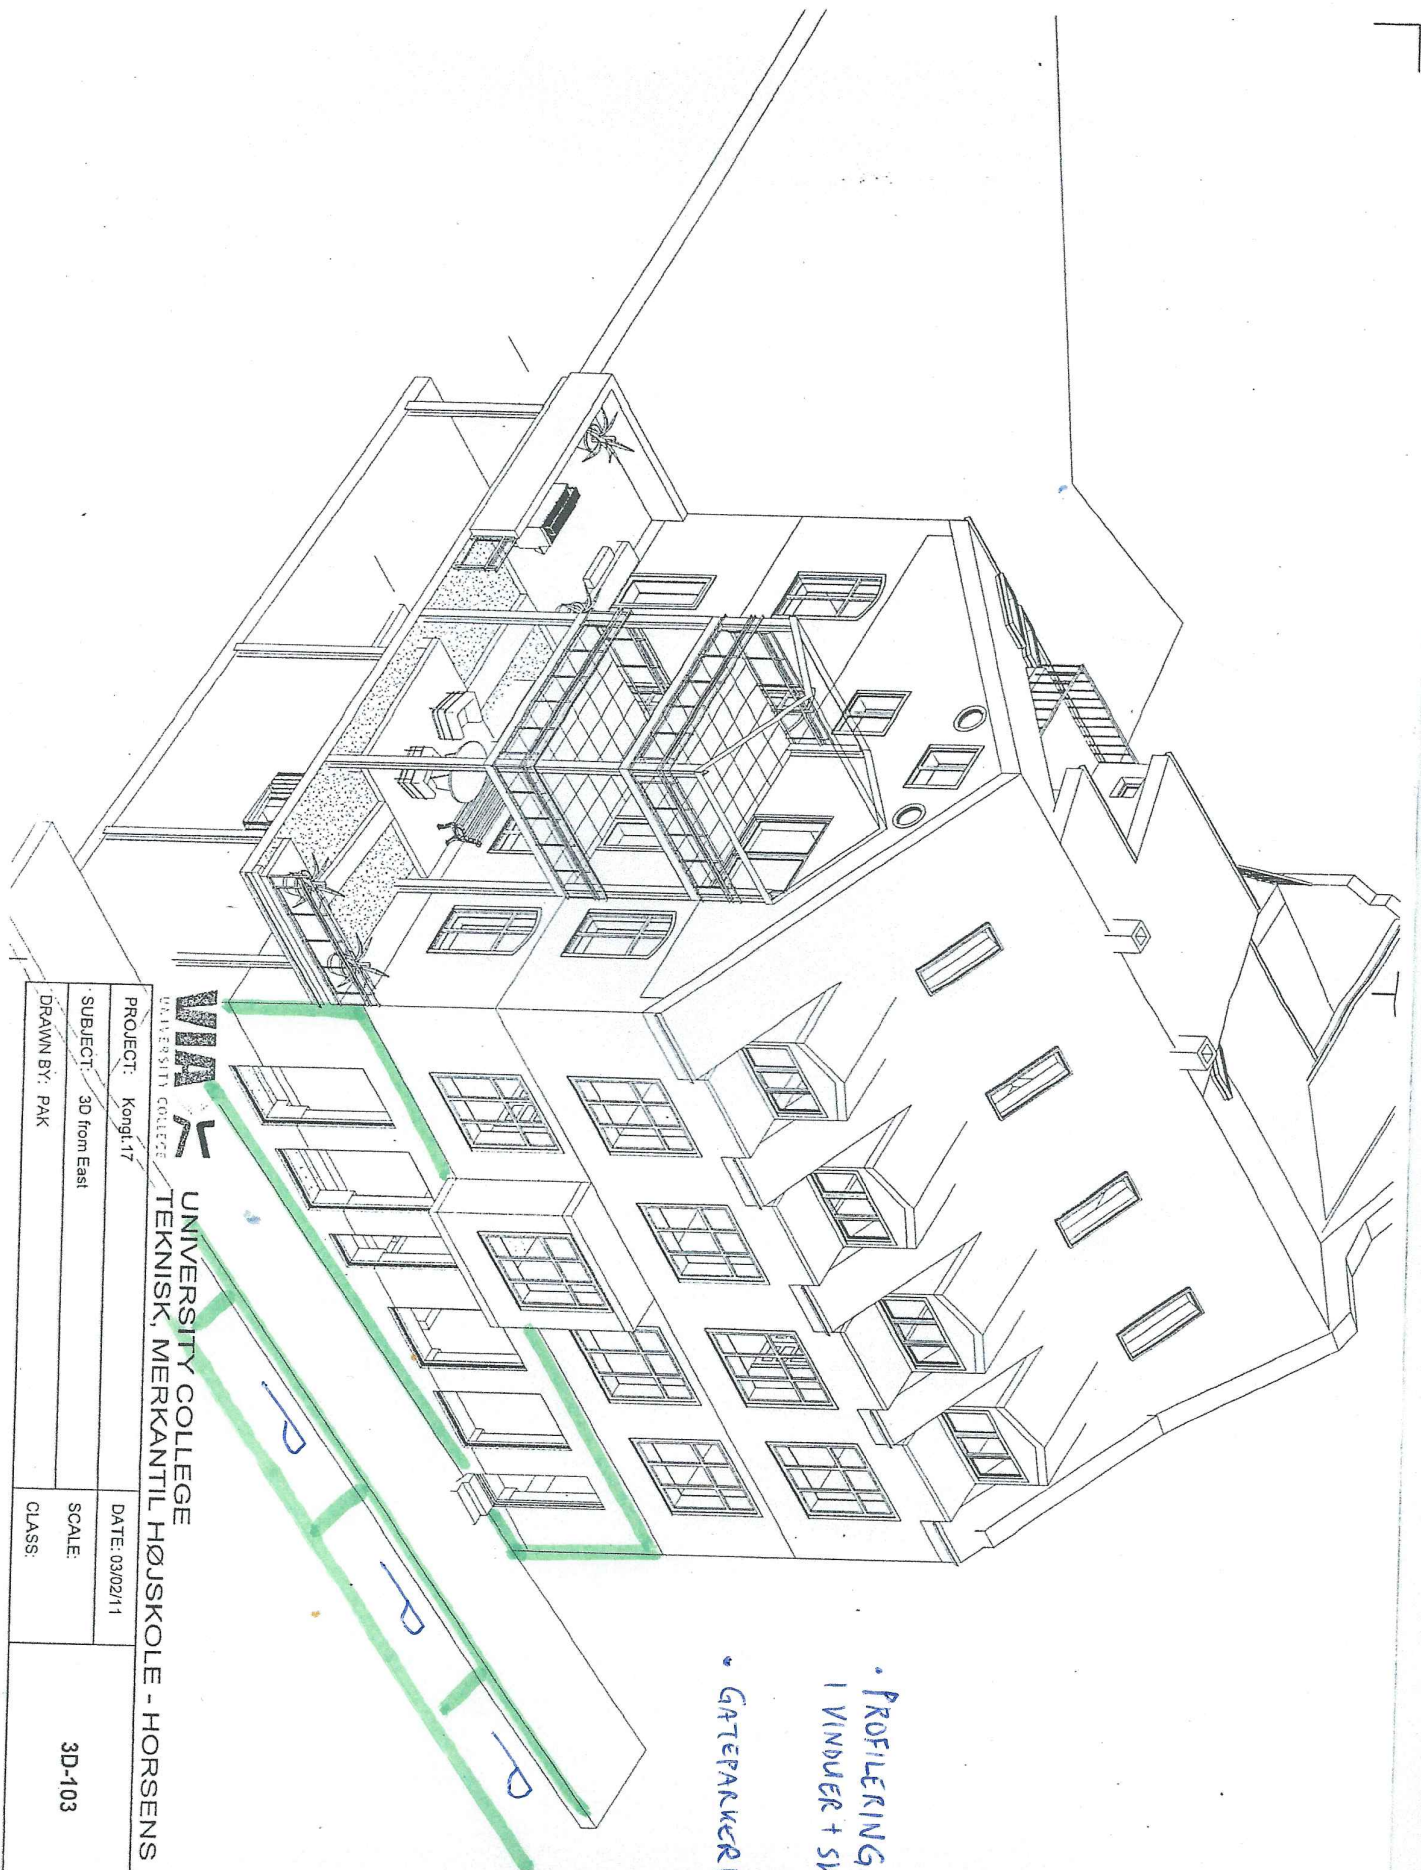

• PROFILERING
I VINDUER + SKILT
• GATEPARKERING



UNIVERSITY COLLEGE
TEKNISK, MERKANTIL HØJSKOLE - HORSSENS

PROJECT: Kongl.17	DATE: 03/02/11	3D-103
SUBJECT: 3D from East	SCALE:	
DRAWN BY: PAK	CLASS:	