




FASADE NORD

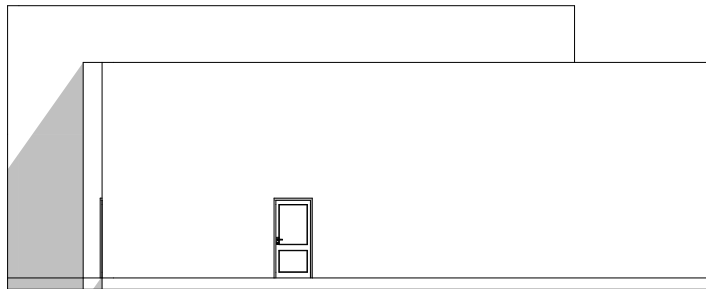


FASADE VEST

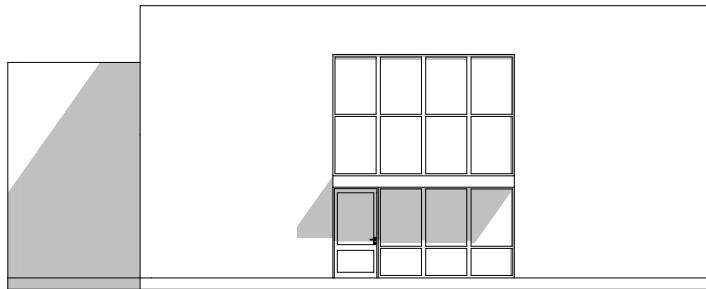


FASADE ØST

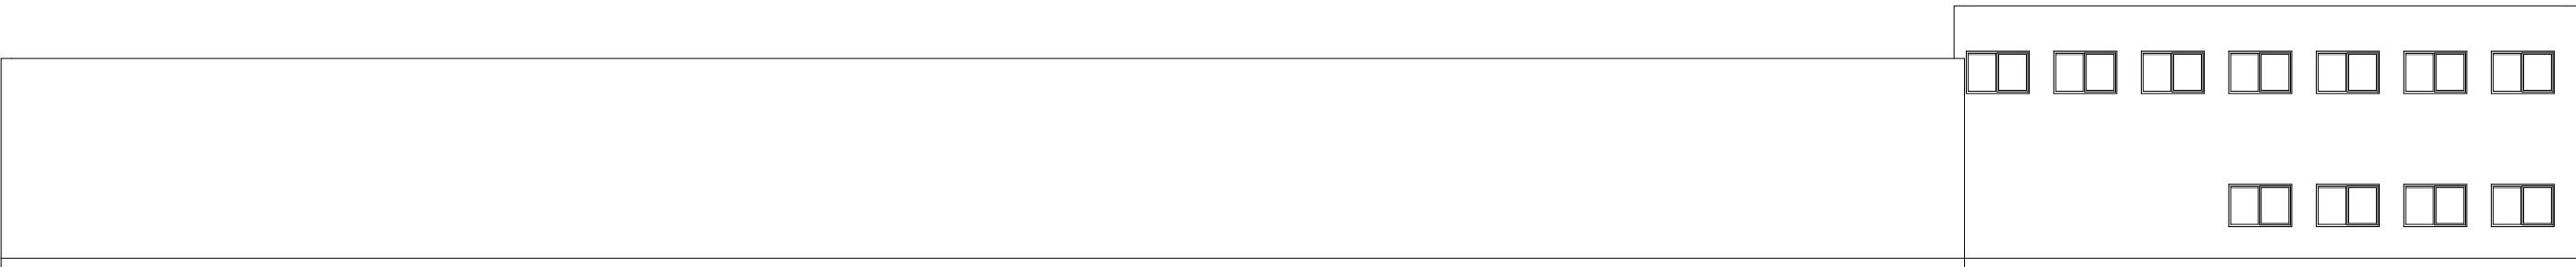

FASADE SØR

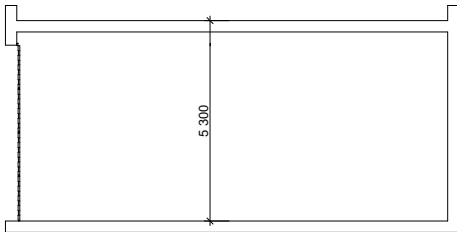

Snitt A - A

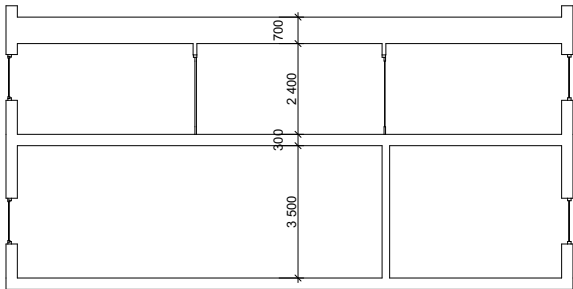

Snitt B - B

Fasade & Snitt

Tiltakshaver	Planum	Tegn : RH	Dato : 06.02.2023
Byggeplass :	Bjorhaugsletta 16	Prosjekt : Kviatomten	
Kommune :	Hå	Gnr : 25	Bnr : 201
Utbygger :	Tegn.nr : 100		
		Planlegger :	
		H1 arkitektur & eiendomsutvikling	
		Målestokk	1:200