


Punkt	Nord	Øst
1	6623599.101	526494.782
2	6623597.539	526498.644
3	6623590.679	526495.868
4	6623592.242	526492.007

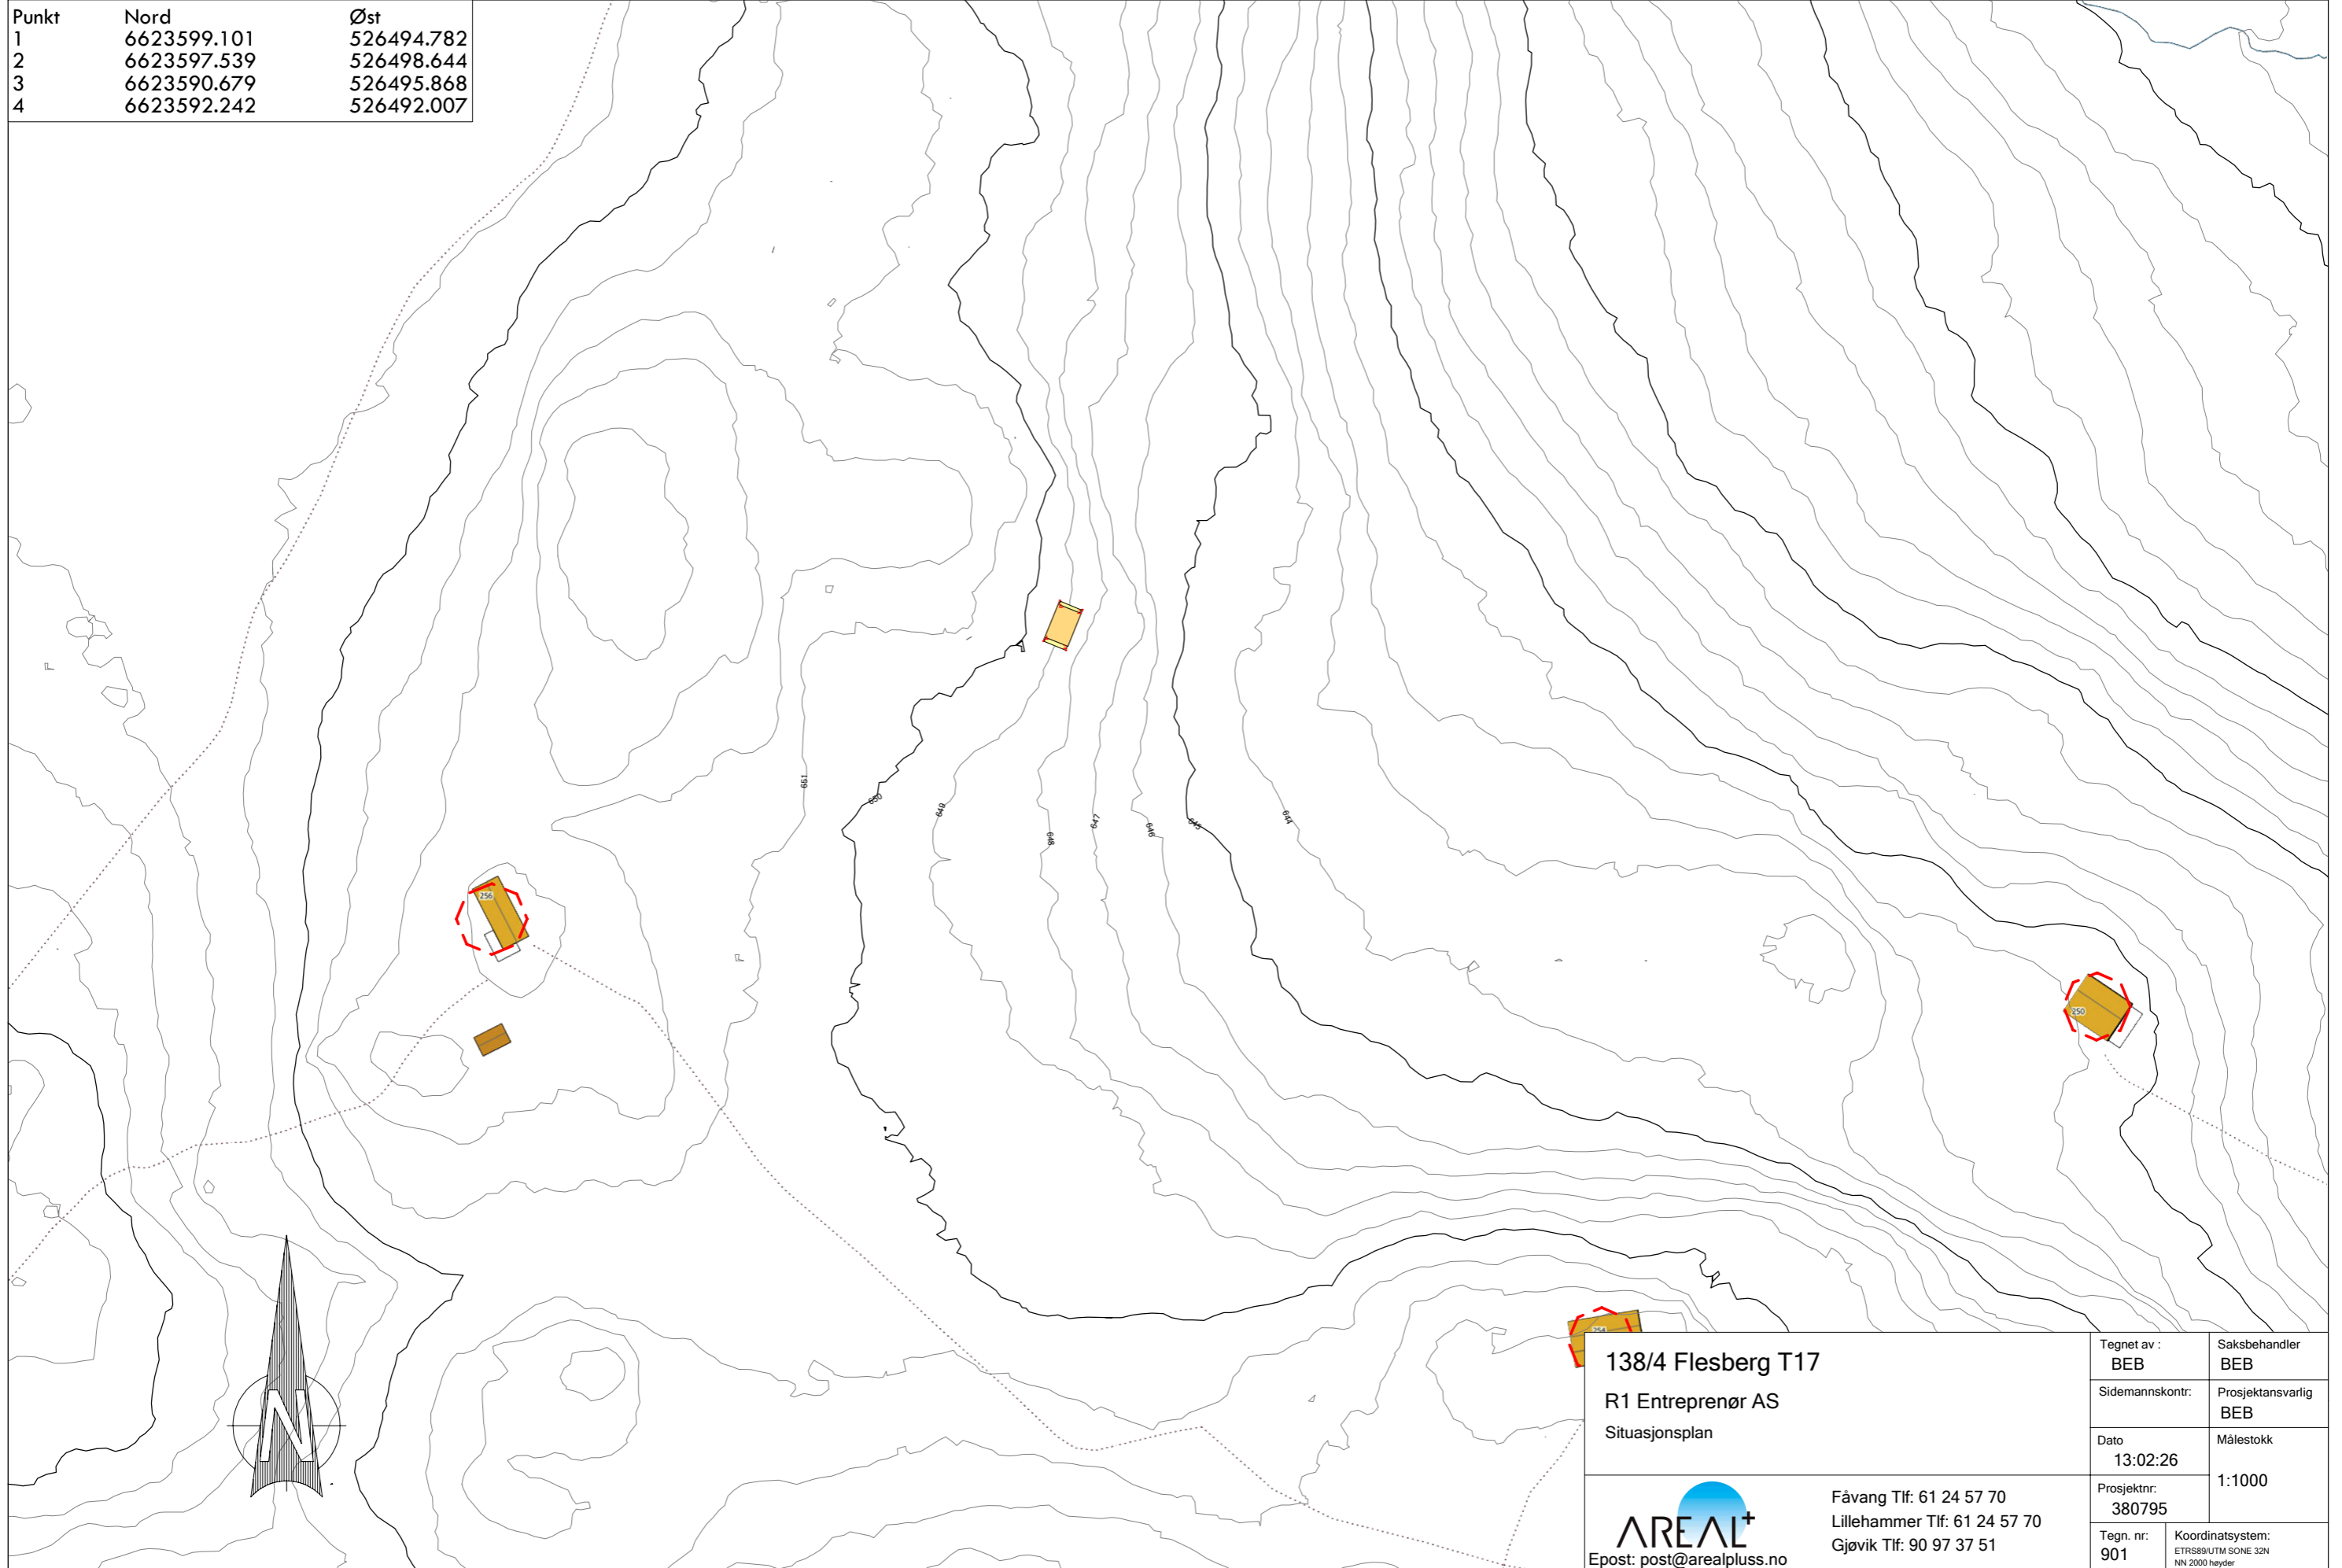

138/4 Flesberg T17
R1 Entreprenør AS
Situasjonsplan



Fåvang Tlf: 61 24 57 70
Lillehammer Tlf: 61 24 57 70
Gjøvik Tlf: 90 97 37 51

Tegnet av : BEB	Saksbehandler BEB
Sidemannsktr: BEB	Prosjektansvarlig BEB
Dato 13:02:26	Målestokk 1:1000
Prosjektnr: 380795	
Tegn. nr: 901	Koordinatsystem: ETRS89/UTM SONE 32N NN 2000 høyder