

FASADE: A

FRONT MOT RIKSVEI


NAVN: BENGT S. HANSEN

ADR. SLETTEVA

9620 KVALSUND

MÅL: 1:100

9/2-2000 Tegni: S. Hansen

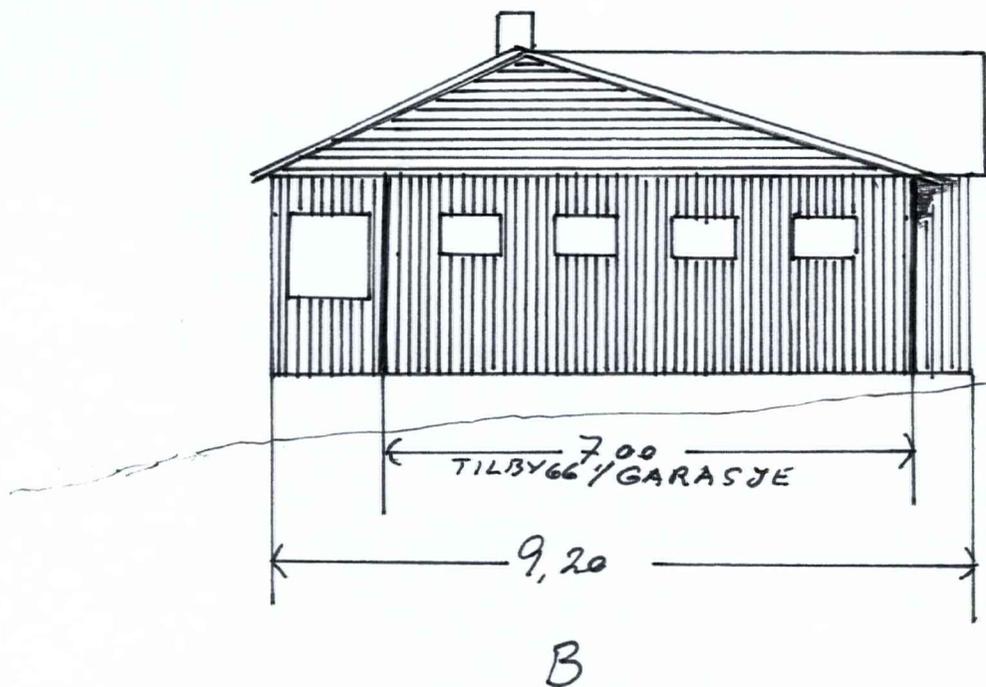

FASADE/RØST B
RØSTVEGG MOT ELVA


NAVN: BENG T S. HANSEN

ADR.: SLETTE LVA

9620 KVALSUND

MÅL 1:100

9/2-2000 Eiger. *CHansen*

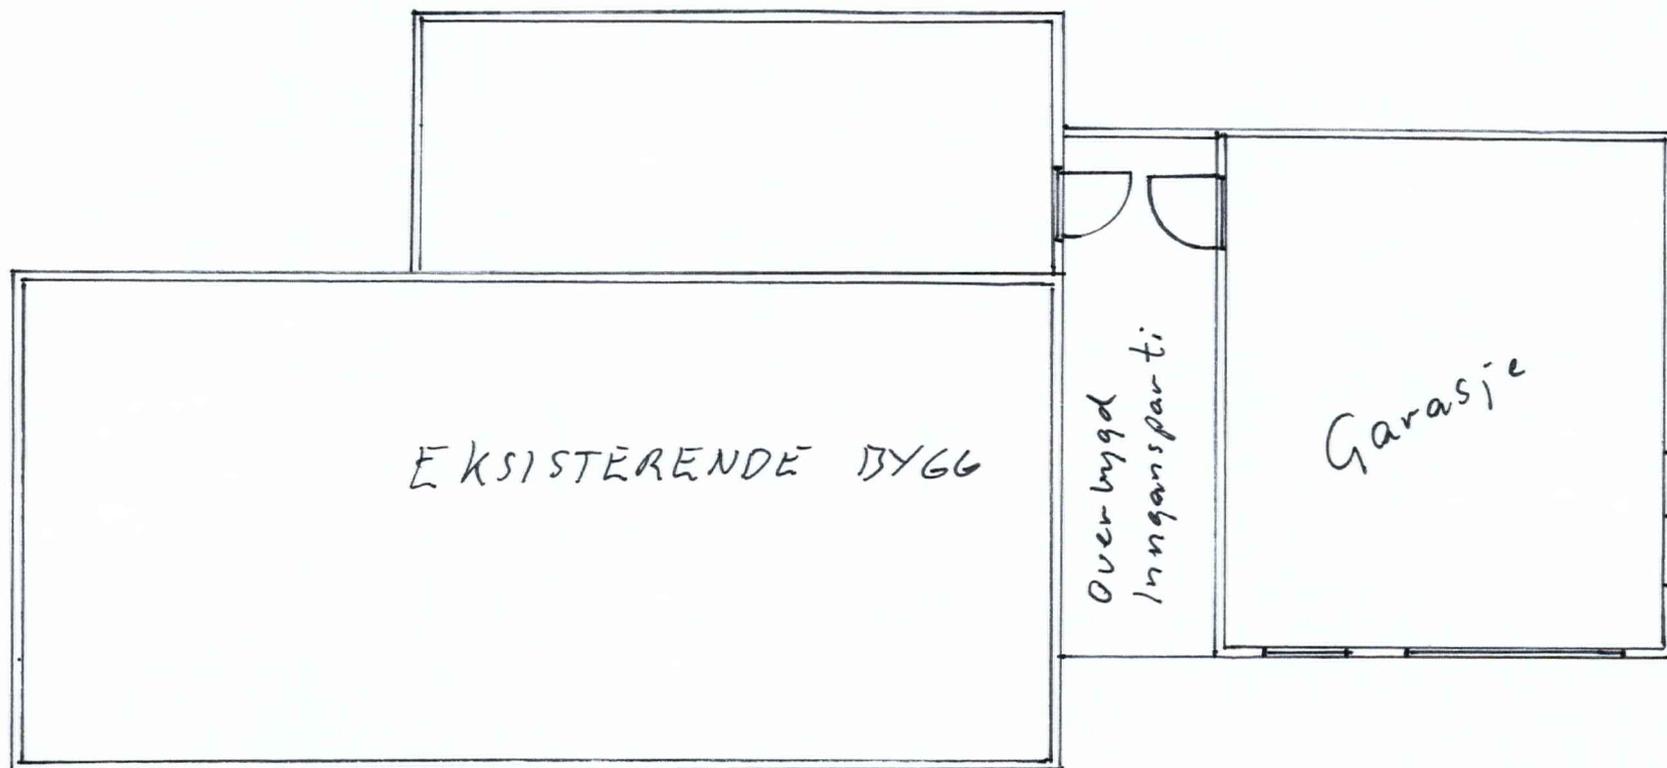

NAVN: BENGT S. HANSEN

ADR: SLETTEVA

9620 KVALSUND

MÅL: 1:100

9/2-2000 sign. *Ullmann*