



I A3 Format M 1/100

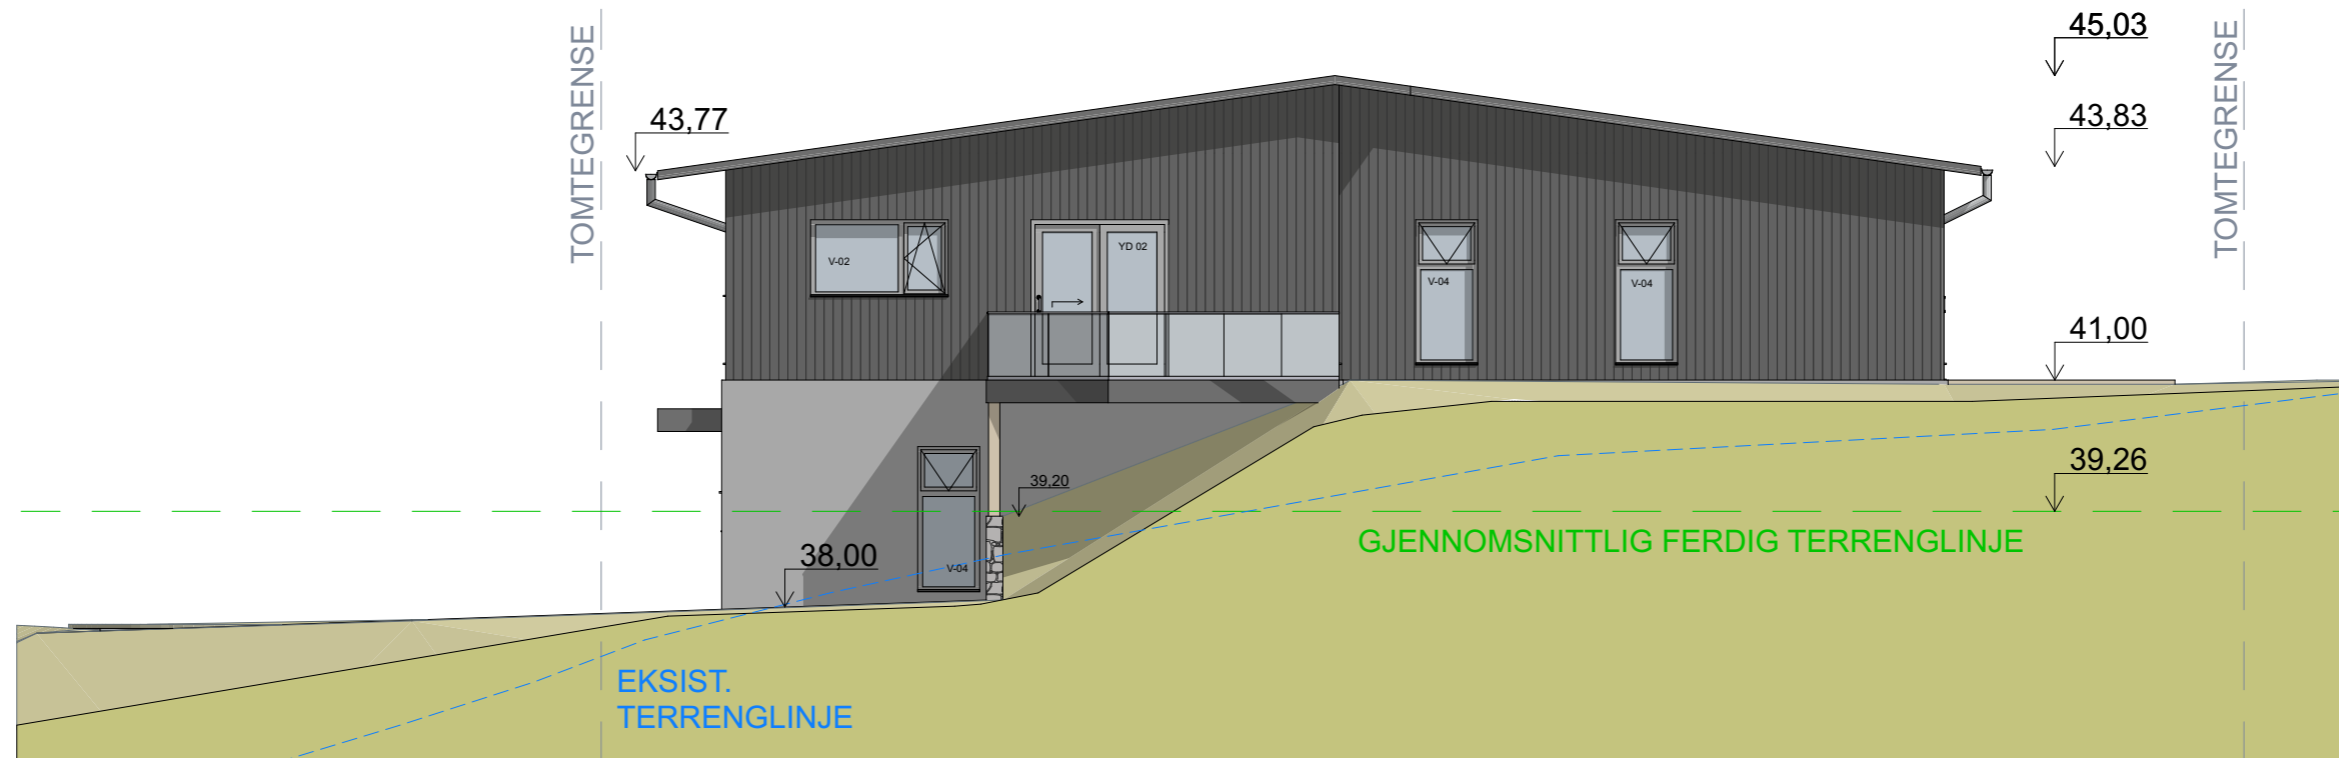

1:100 FASADE VEST

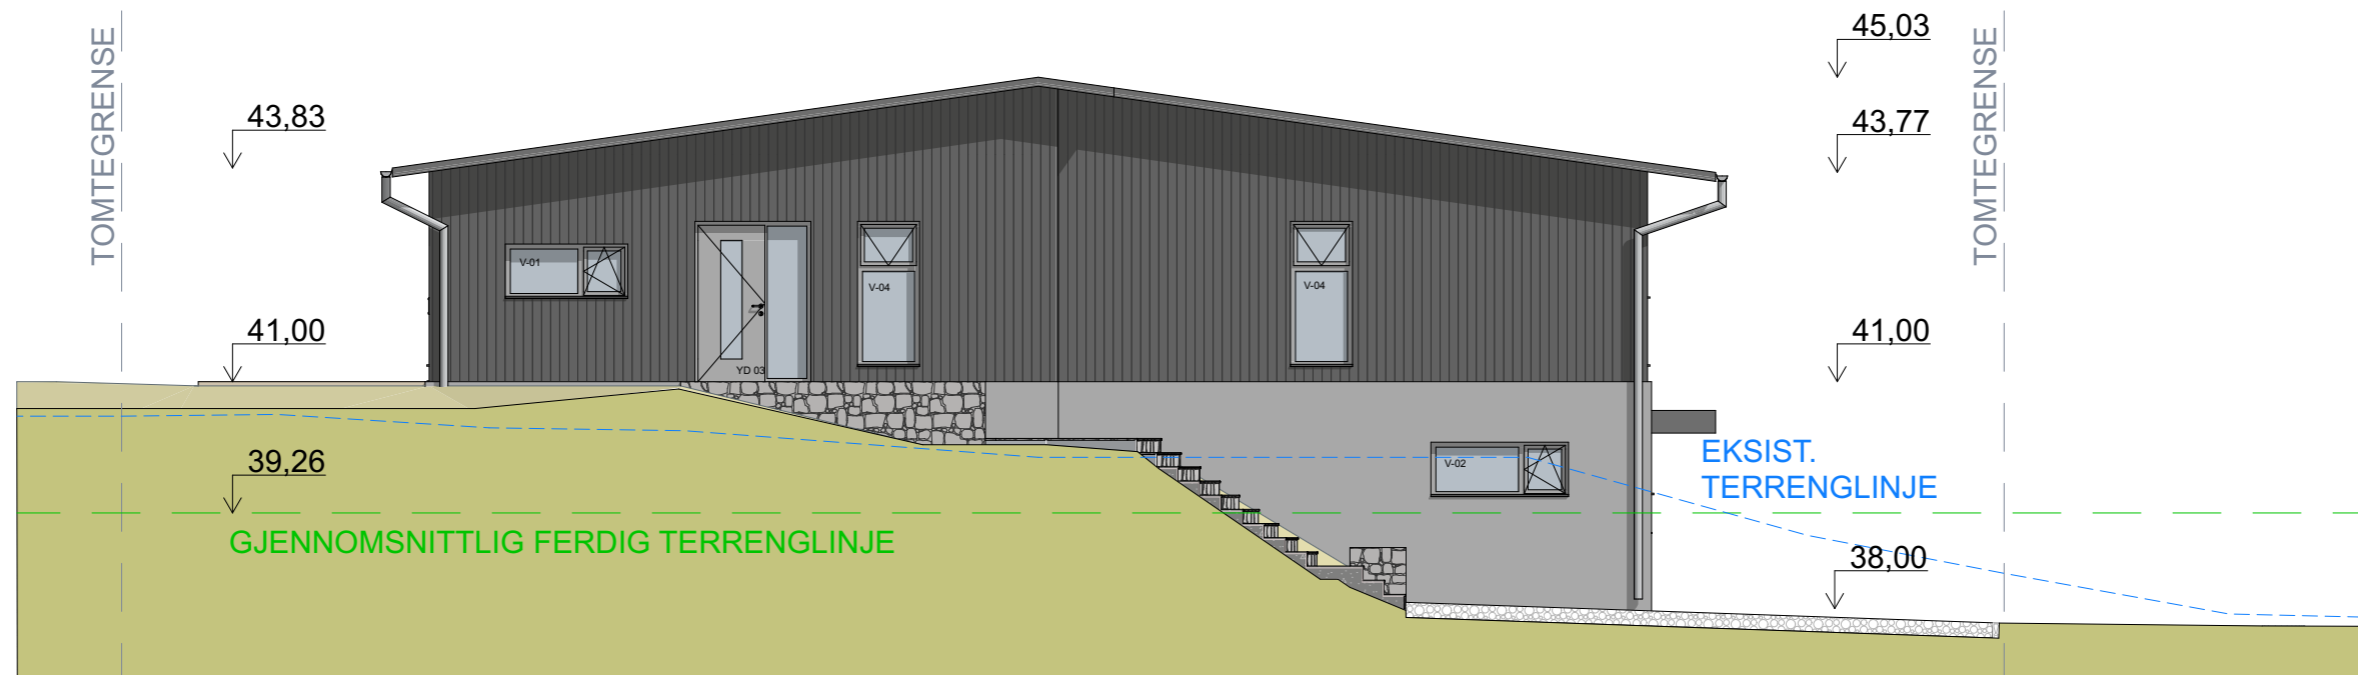

1:100 FASADE ØST