

Tegnforklaring Nettdata:

Nettstasjon	<b>Kabel</b>	<b>Luftledning</b>
Kabelskap	56 kV	66 kV
Installasjon	22 kV	22 kV
Abonnent	400 V	400 V
Vei/s	230 V	230 V




Vesterålskraft Nett AS

Dato: 2020.07.21  
Sign: STIANL



Målestokk  
1:1300

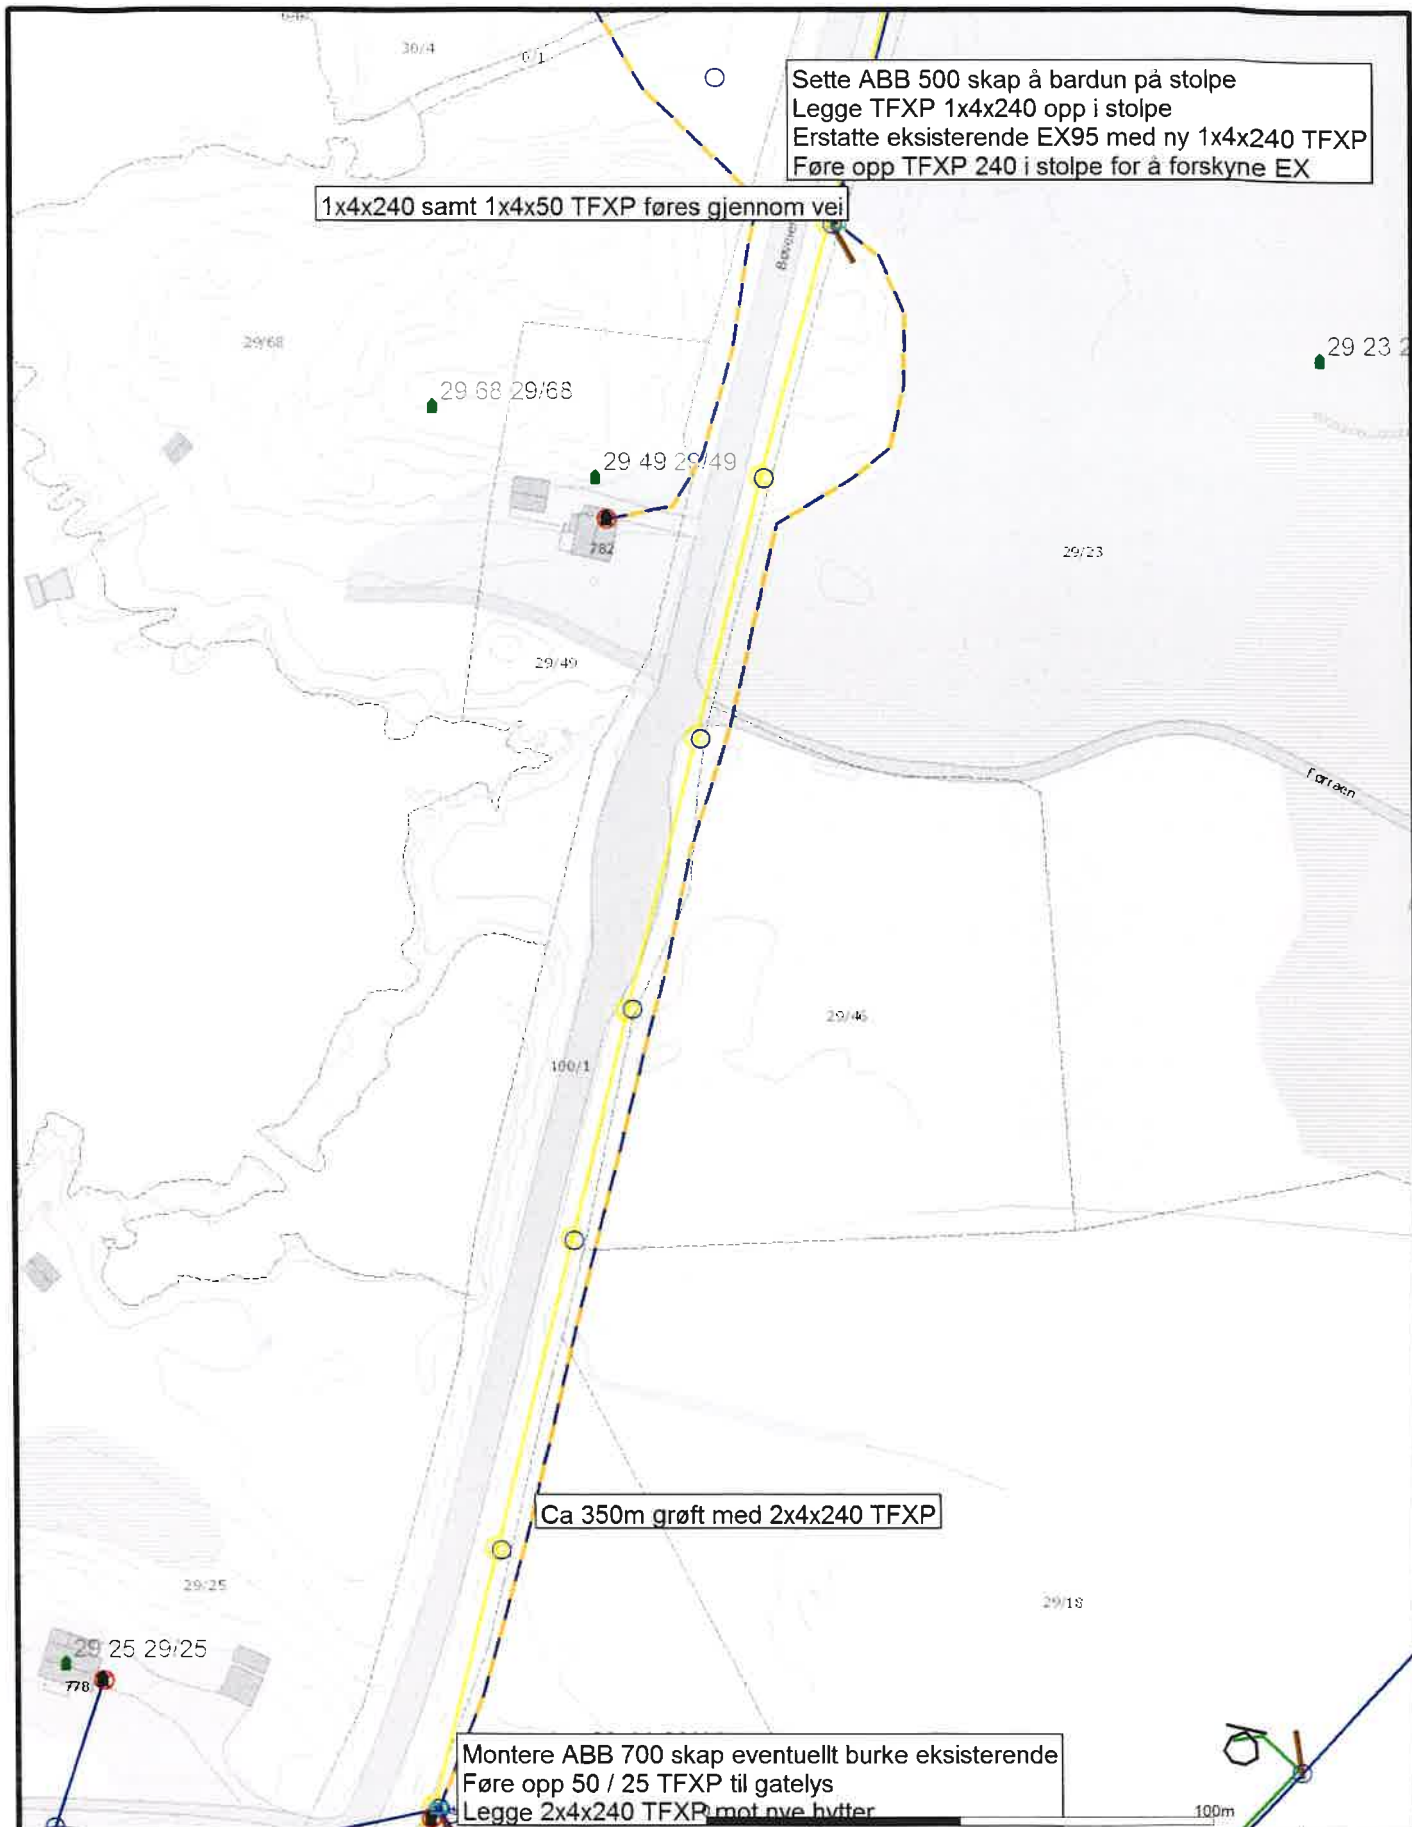

**Tegnforklaring Nettdata:**

	Kabel	Luftledning
Heltstasjon	56 kV	66 kV
Kabelskap	22 kV	22 kV
Installasjon	400 V	400 V
Abonnent	230 V	230 V
Velys		



Vesterålskraft Nett AS

Dato: 2025.07.21  
 Sign: STIANL



Målestokk  
 1:1500