



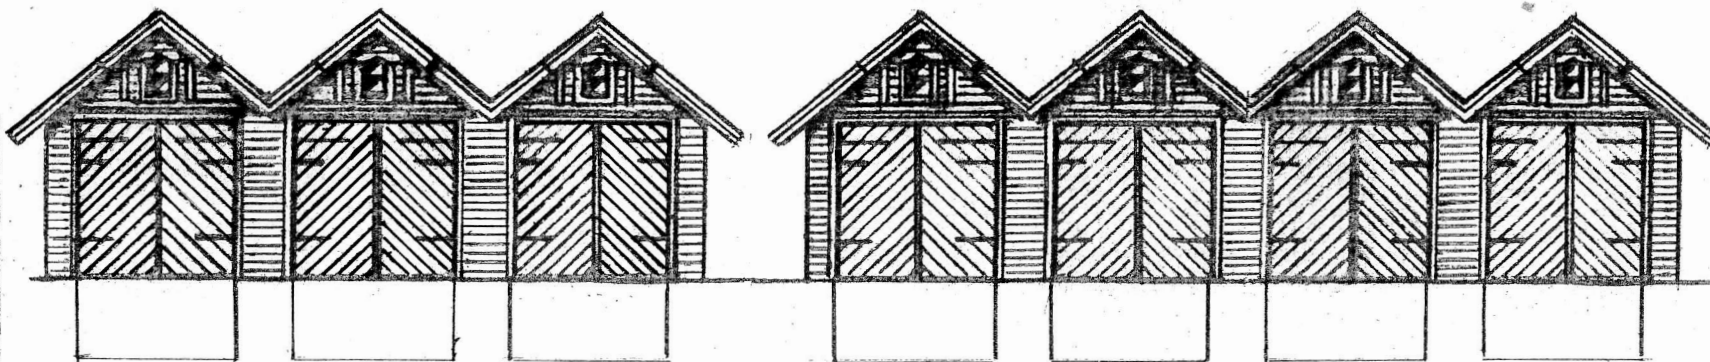

VEST

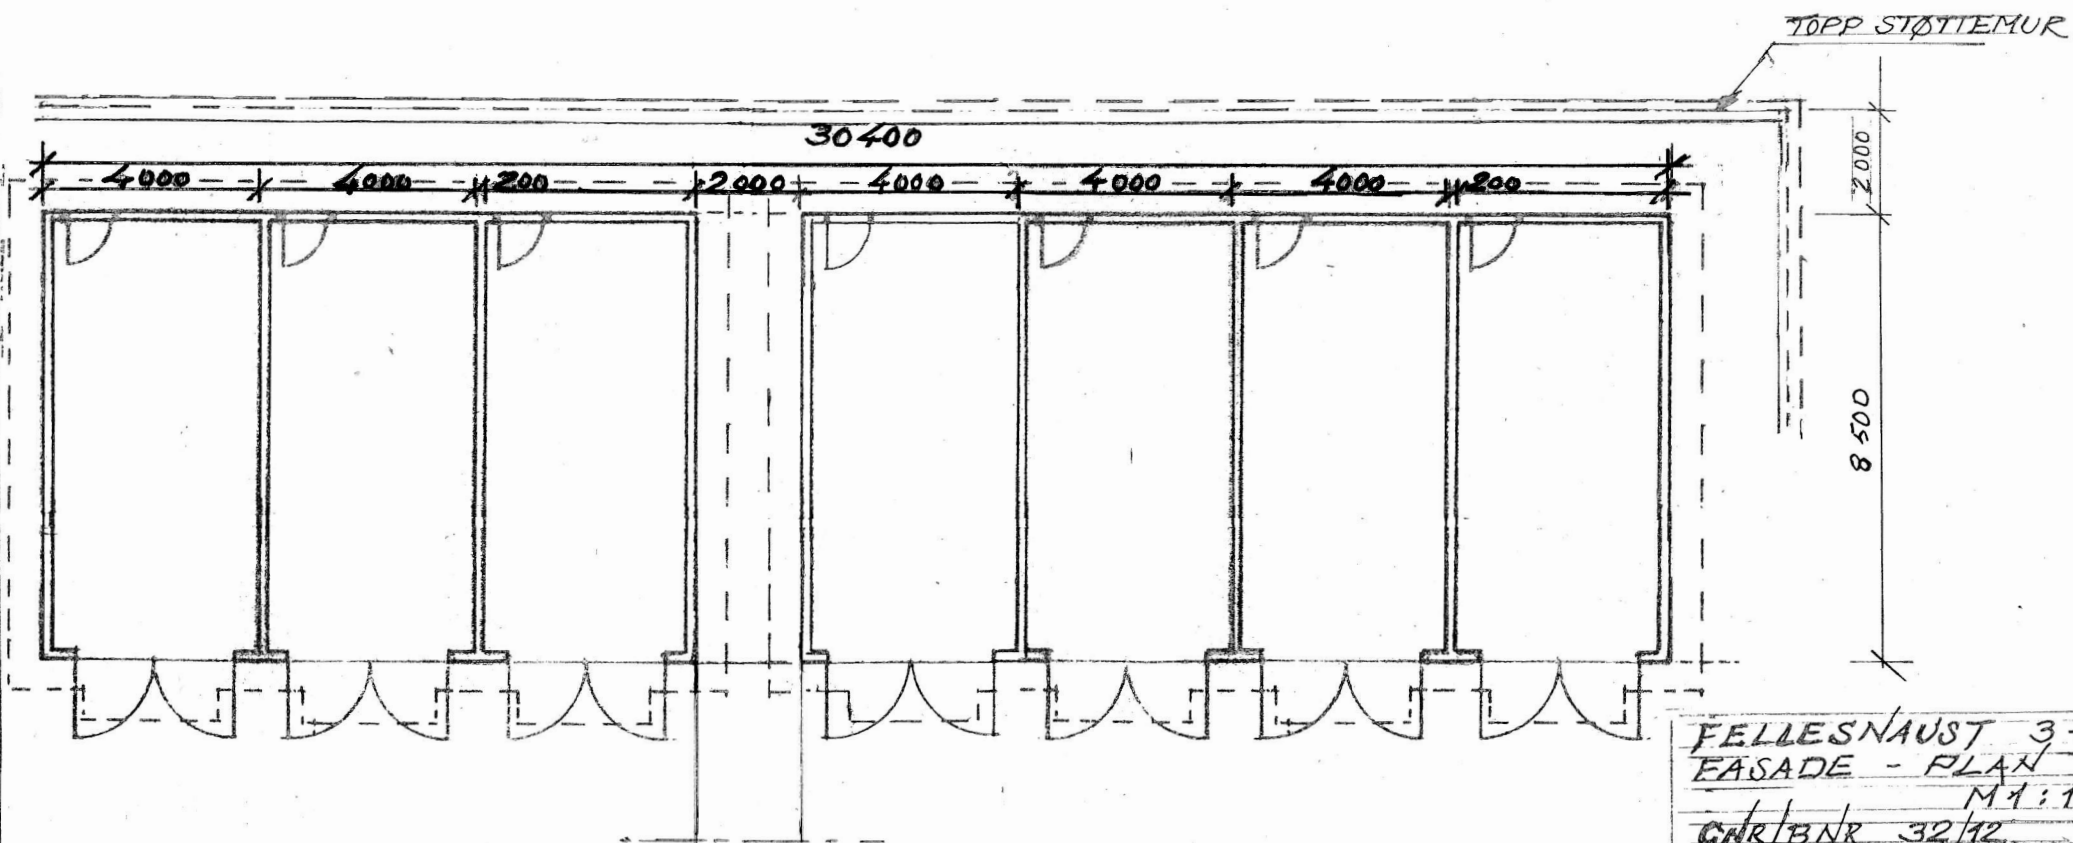

PLAN

FELLESNAUST 3+4
 FASADE - PLAN
 M 1:100
 GNR/BNR 32/12

AUD MARIT & ARTHUR STRØMME