




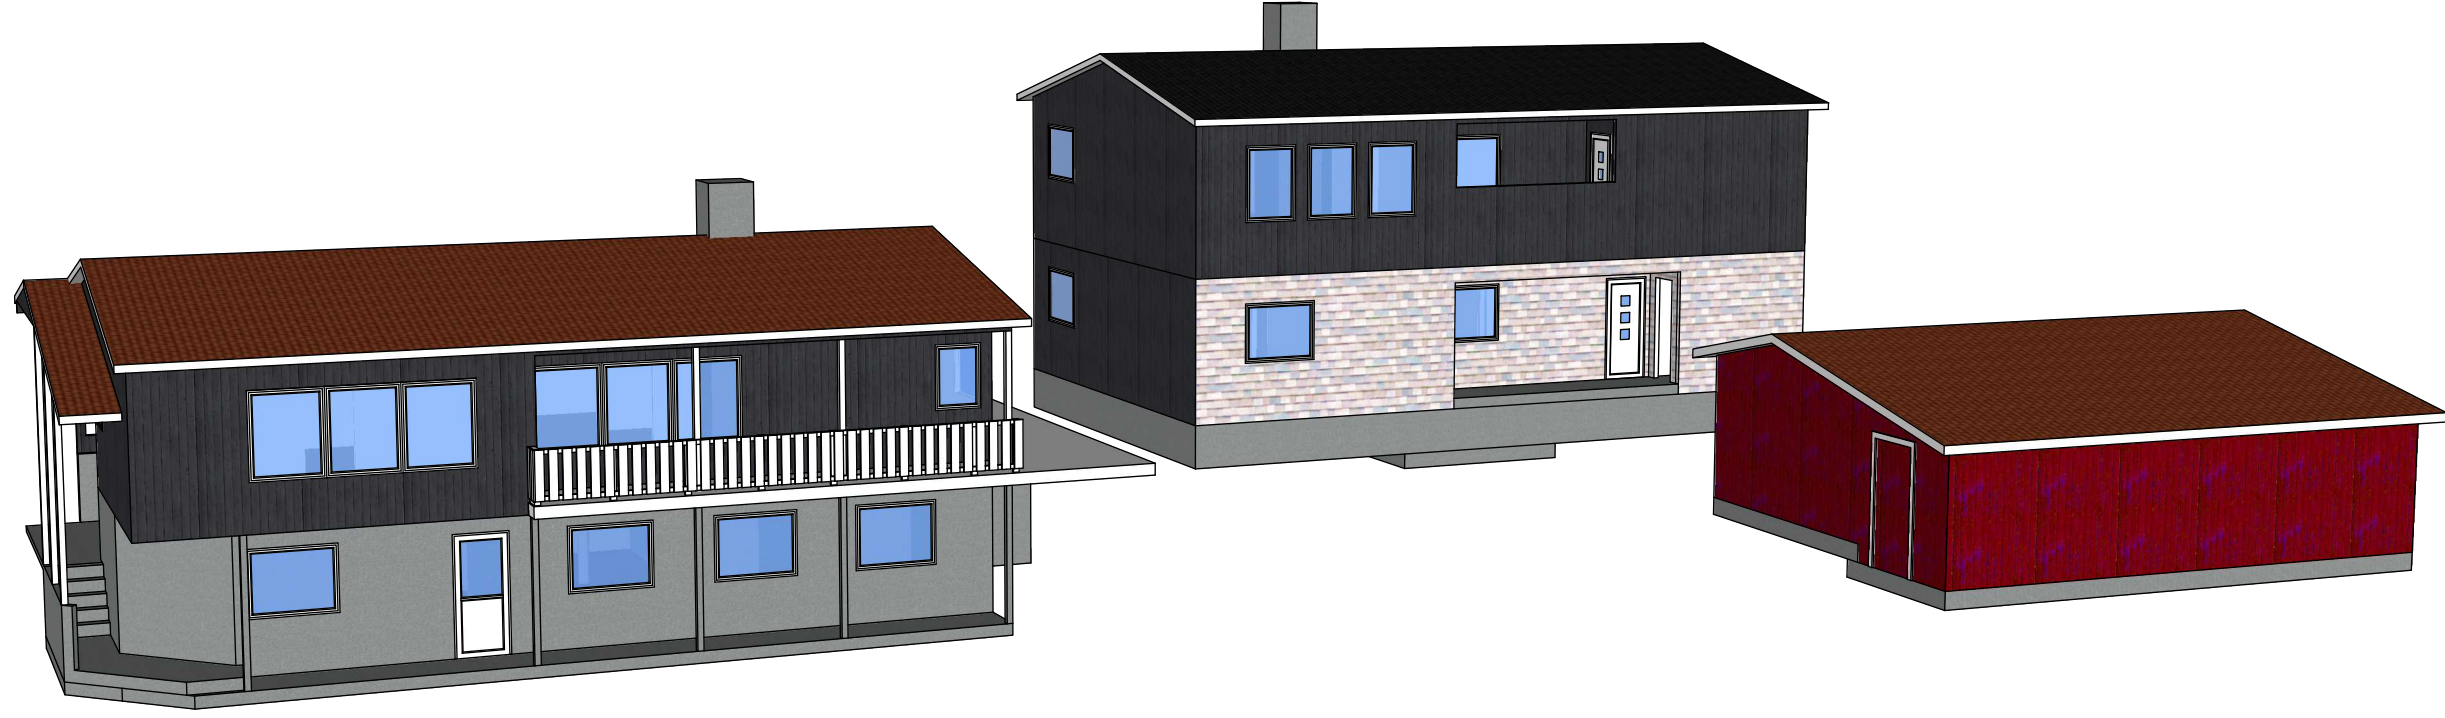

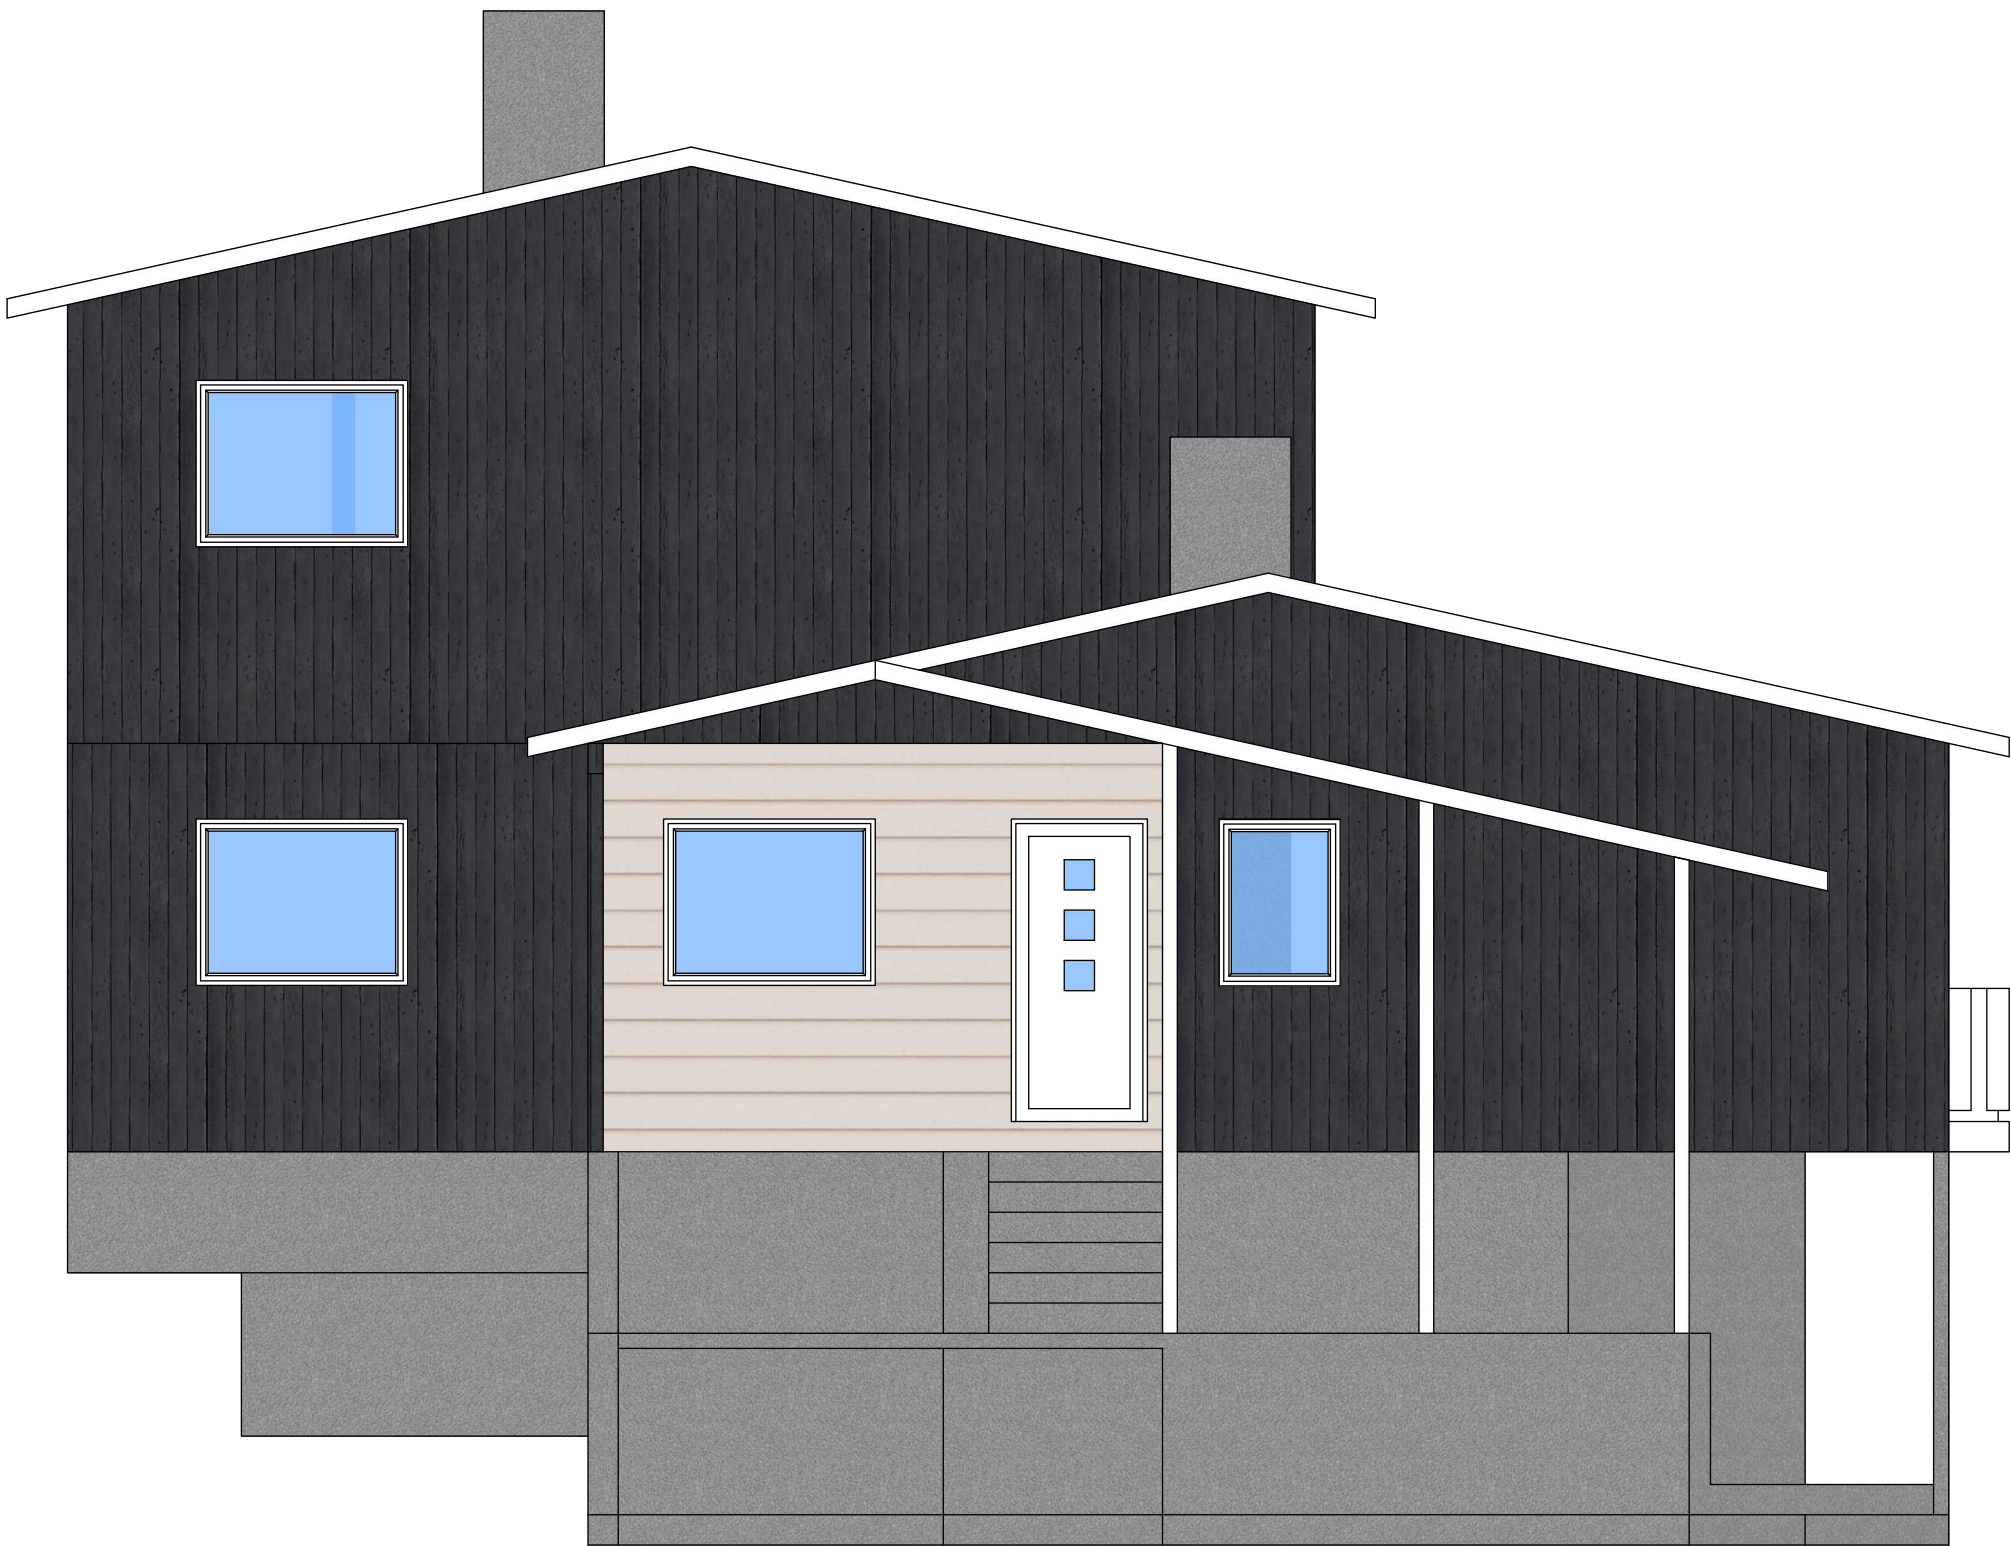

REVISIONS		
	MM/DD/YY	REMARKS
1	18/12/24	...
2	-/-/-	...
3	-/-/-	...
4	-/-/-	...
5	-/-/-	...

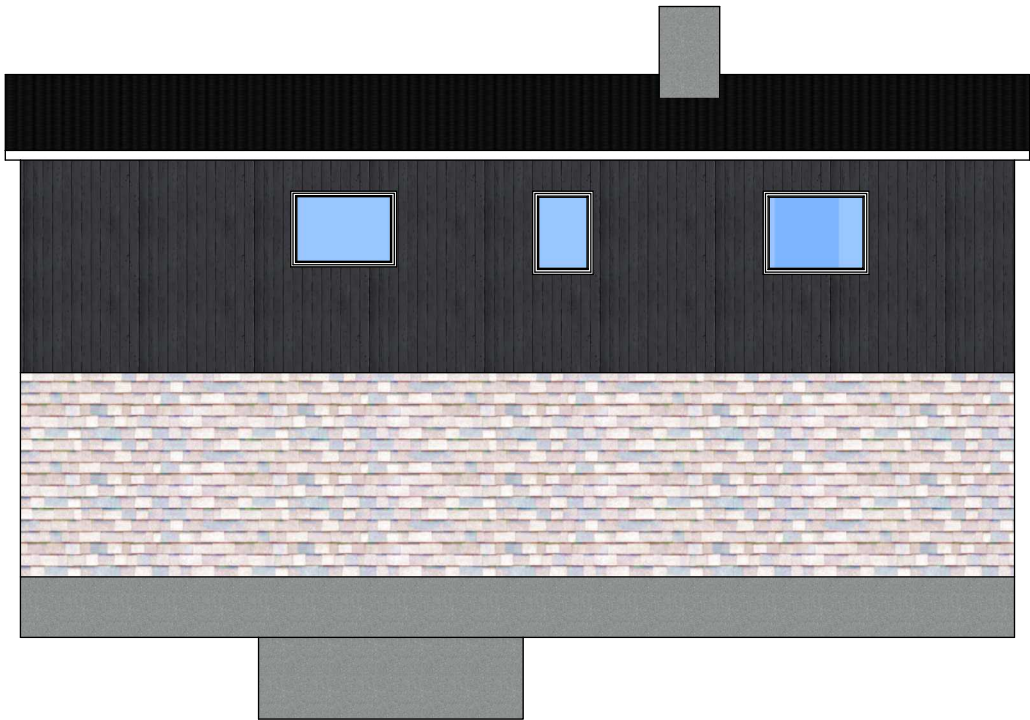



REVISIONS		
	MM/DD/YY	REMARKS
1	18/12/24	...
2	.../.../...	...
3	.../.../...	...
4	.../.../...	...
5	.../.../...	...





REVISIONS		
	MM/DD/YY	REMARKS
1	18/12/24	...
2	-/-/-	...
3	-/-/-	...
4	-/-/-	...
5	-/-/-	...



REVISIONS		
	MM/DD/YY	REMARKS
1	18/12/24	...
2	.../.../...	...
3	.../.../...	...
4	.../.../...	...
5	.../.../...	...

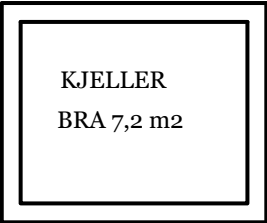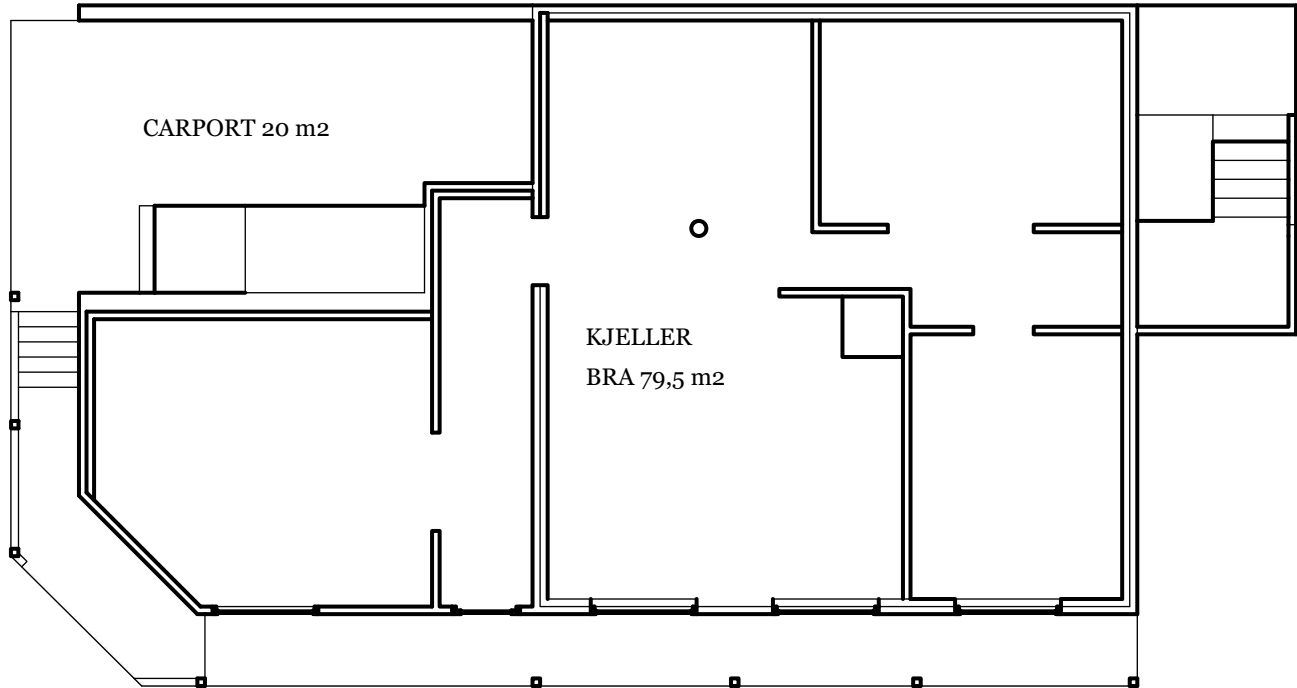

REVISIONS		
	MM/DD/YY	REMARKS
1	18/12/24	...
2	.../.../...	...
3	.../.../...	...
4	.../.../...	...
5	.../.../...	...

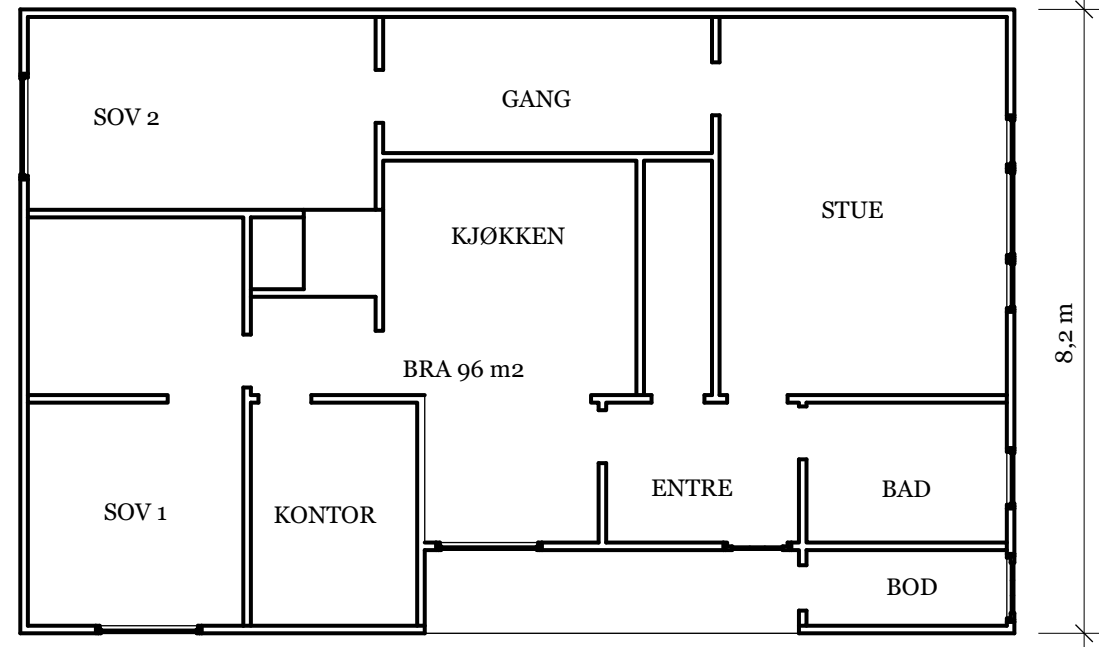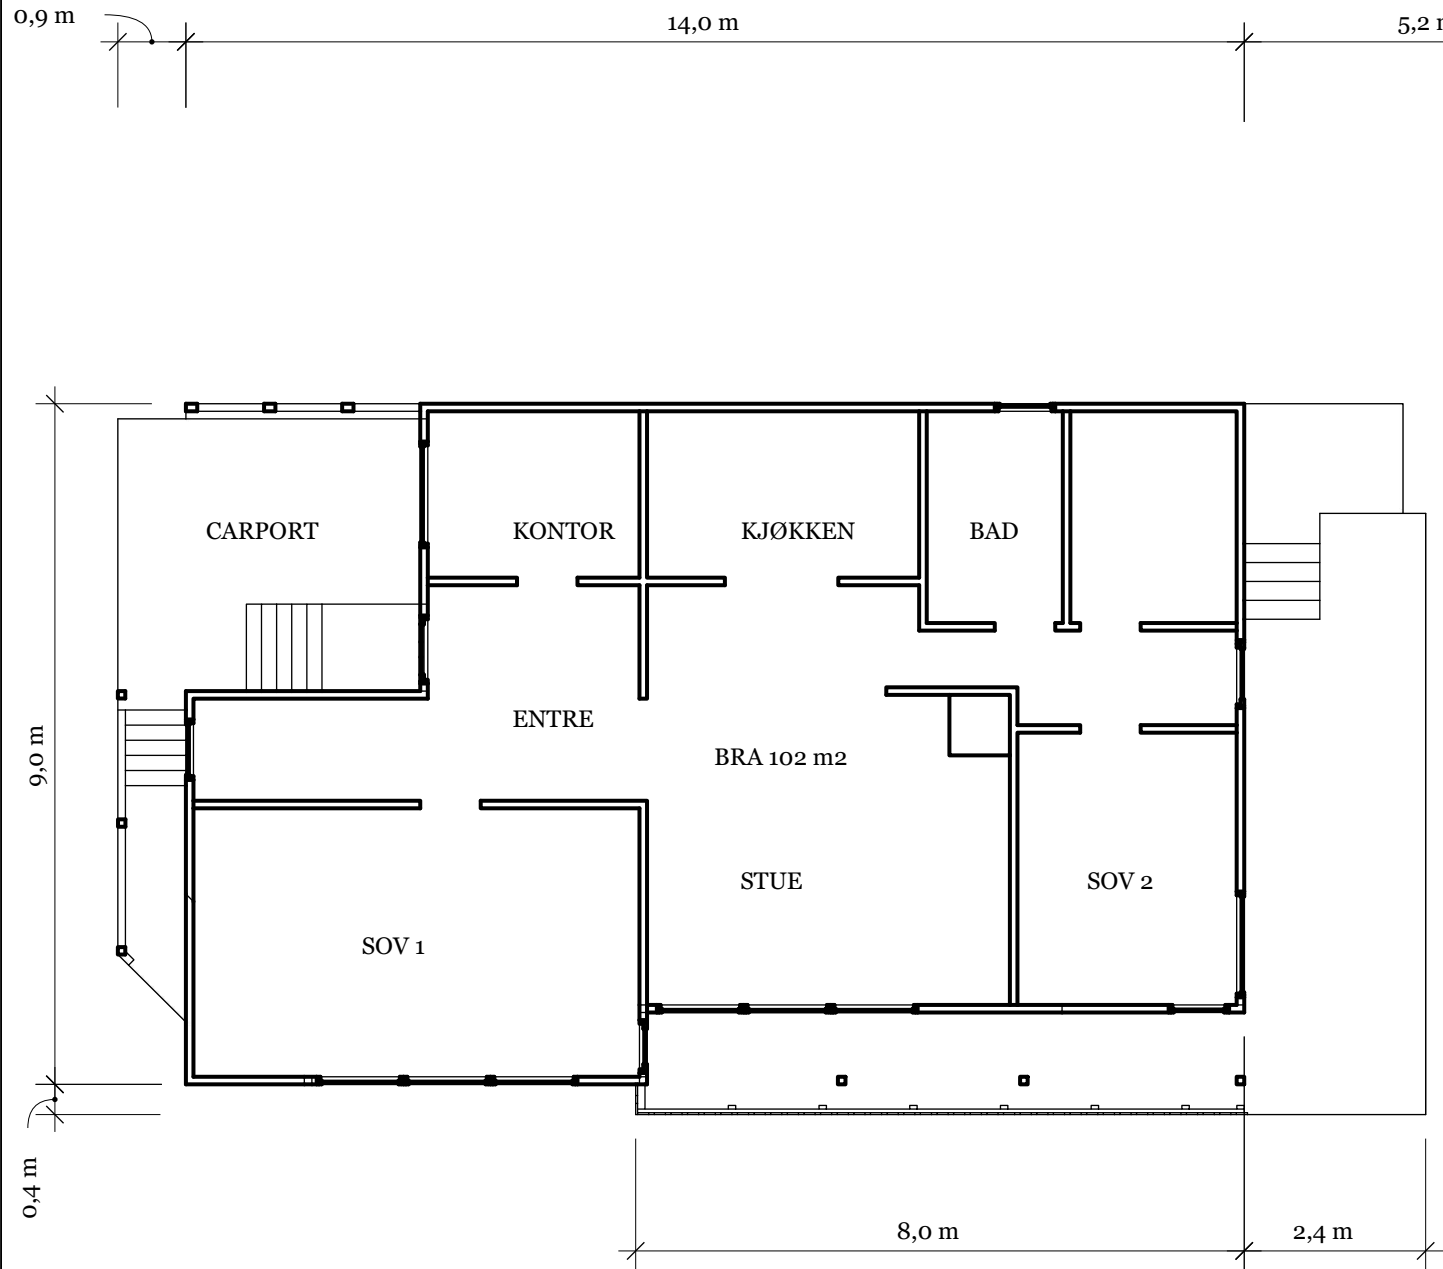

REVISIONS		REMARKS	
MM/DD/YY		MM/DD/YY	
1	18/12/24	...	...
2	...	...	...
3	...	...	...
4	...	...	...
5	...	...	...





HORISONTALPLAN 1.etg

1 : 100


E

06


Prosjekt: Bagnlinna Holding AS

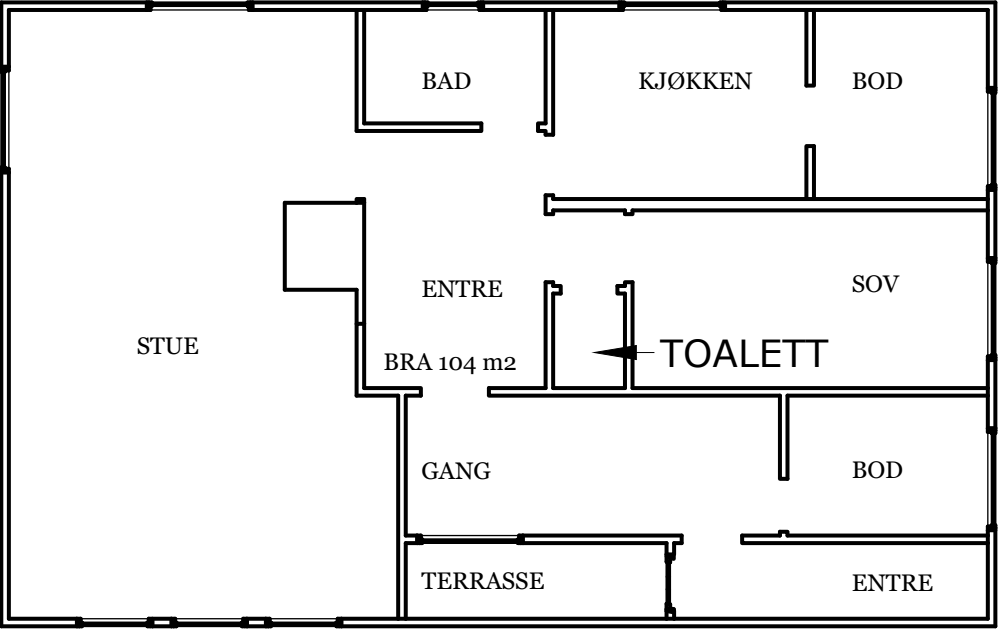 


REVISIONS		
	MM/DD/YY	REMARKS
1	18/12/24	...
2	.../.../...	...
3	.../.../...	...
4	.../.../...	...
5	.../.../...	...

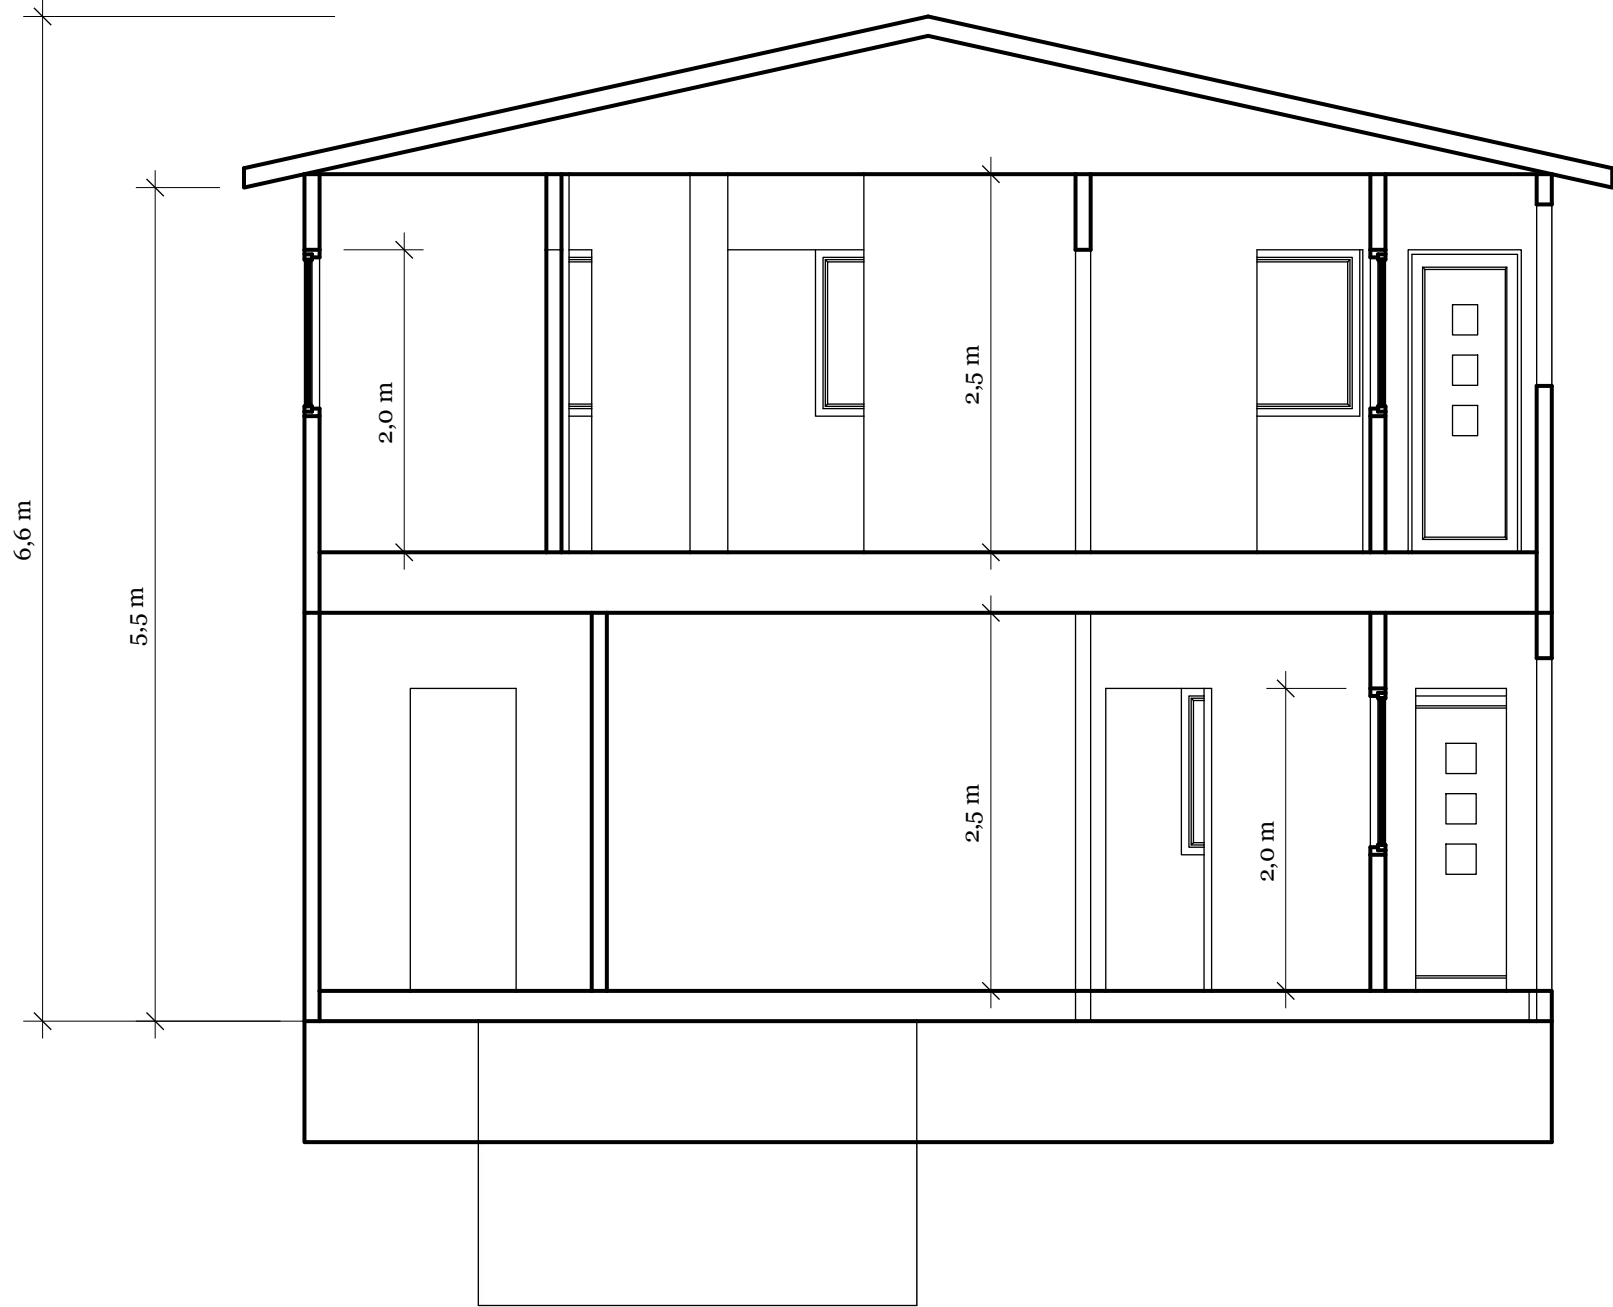



REVISIONS		
	MM/DD/YY	REMARKS
1	18/12/24	...
2	.../.../...	...
3	.../.../...	...
4	.../.../...	...
5	.../.../...	...

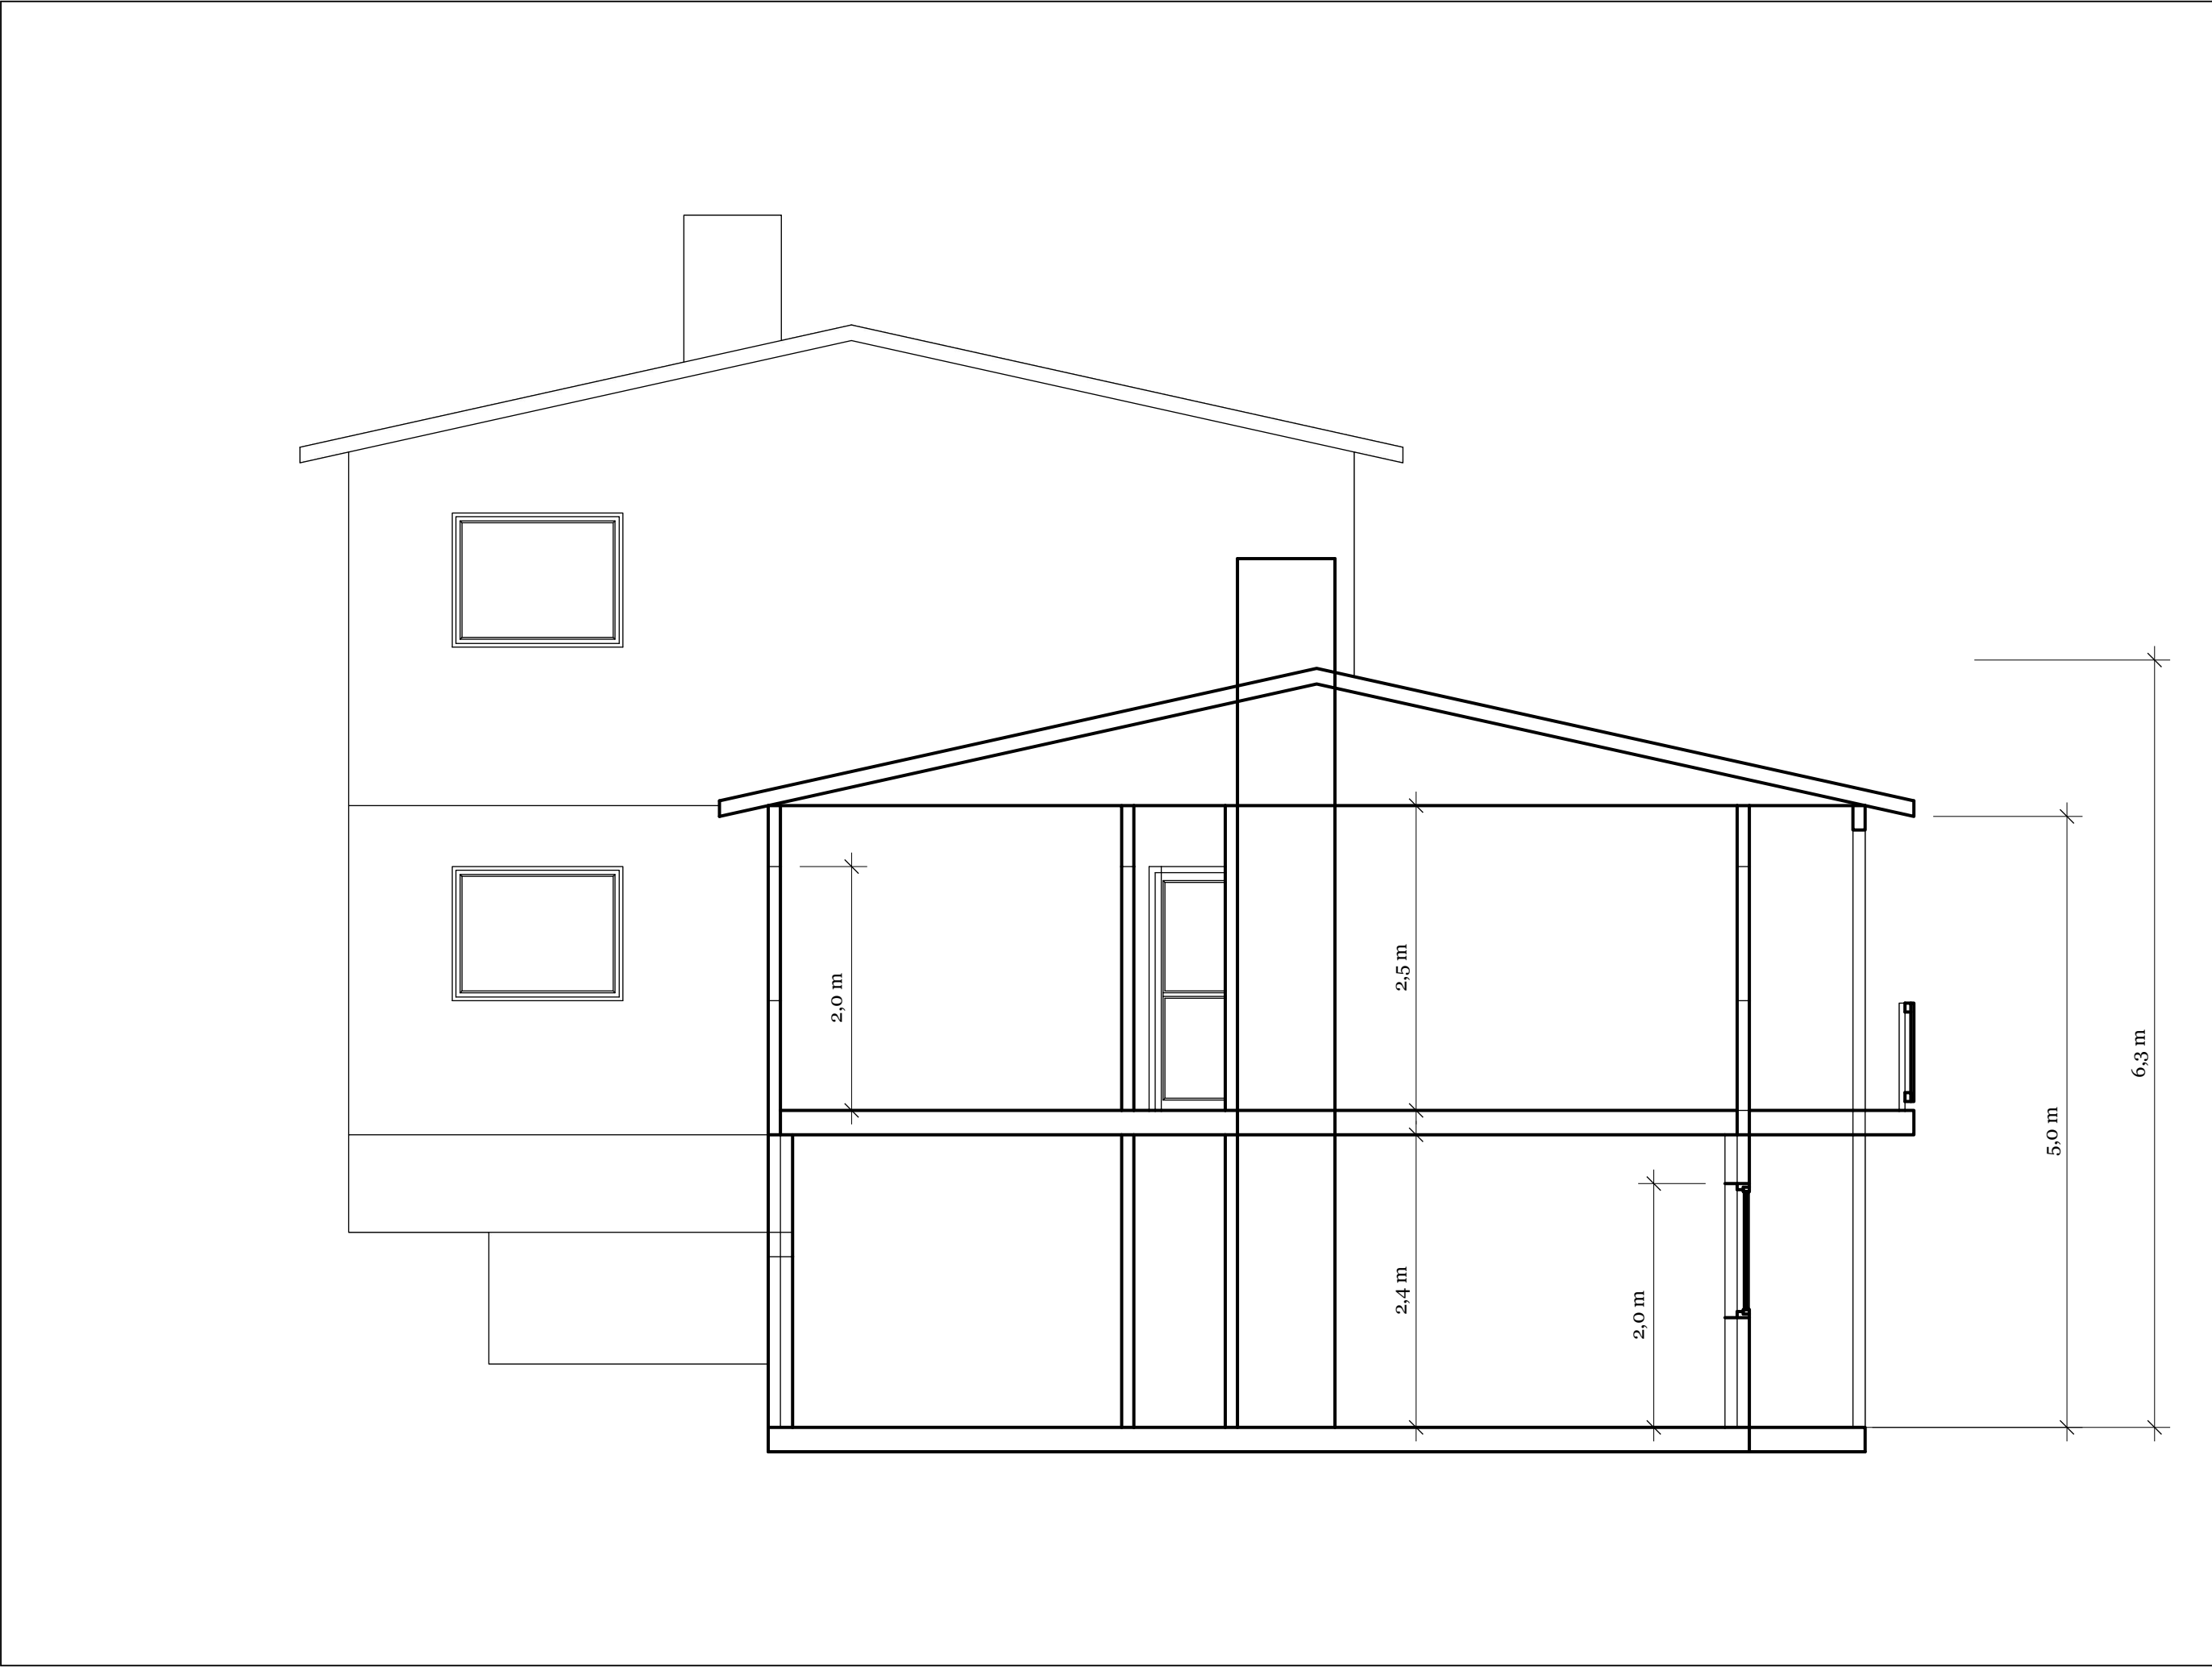

E	09	SNITT 2-2 1:50	 Prosjekt: Bagnlinna Holding AS	REVISIONS	
				MM/DD/YY	REMARKS
				1	18/12/24
				2	/-/
				3	/-/
				4	/-/
				5	/-/

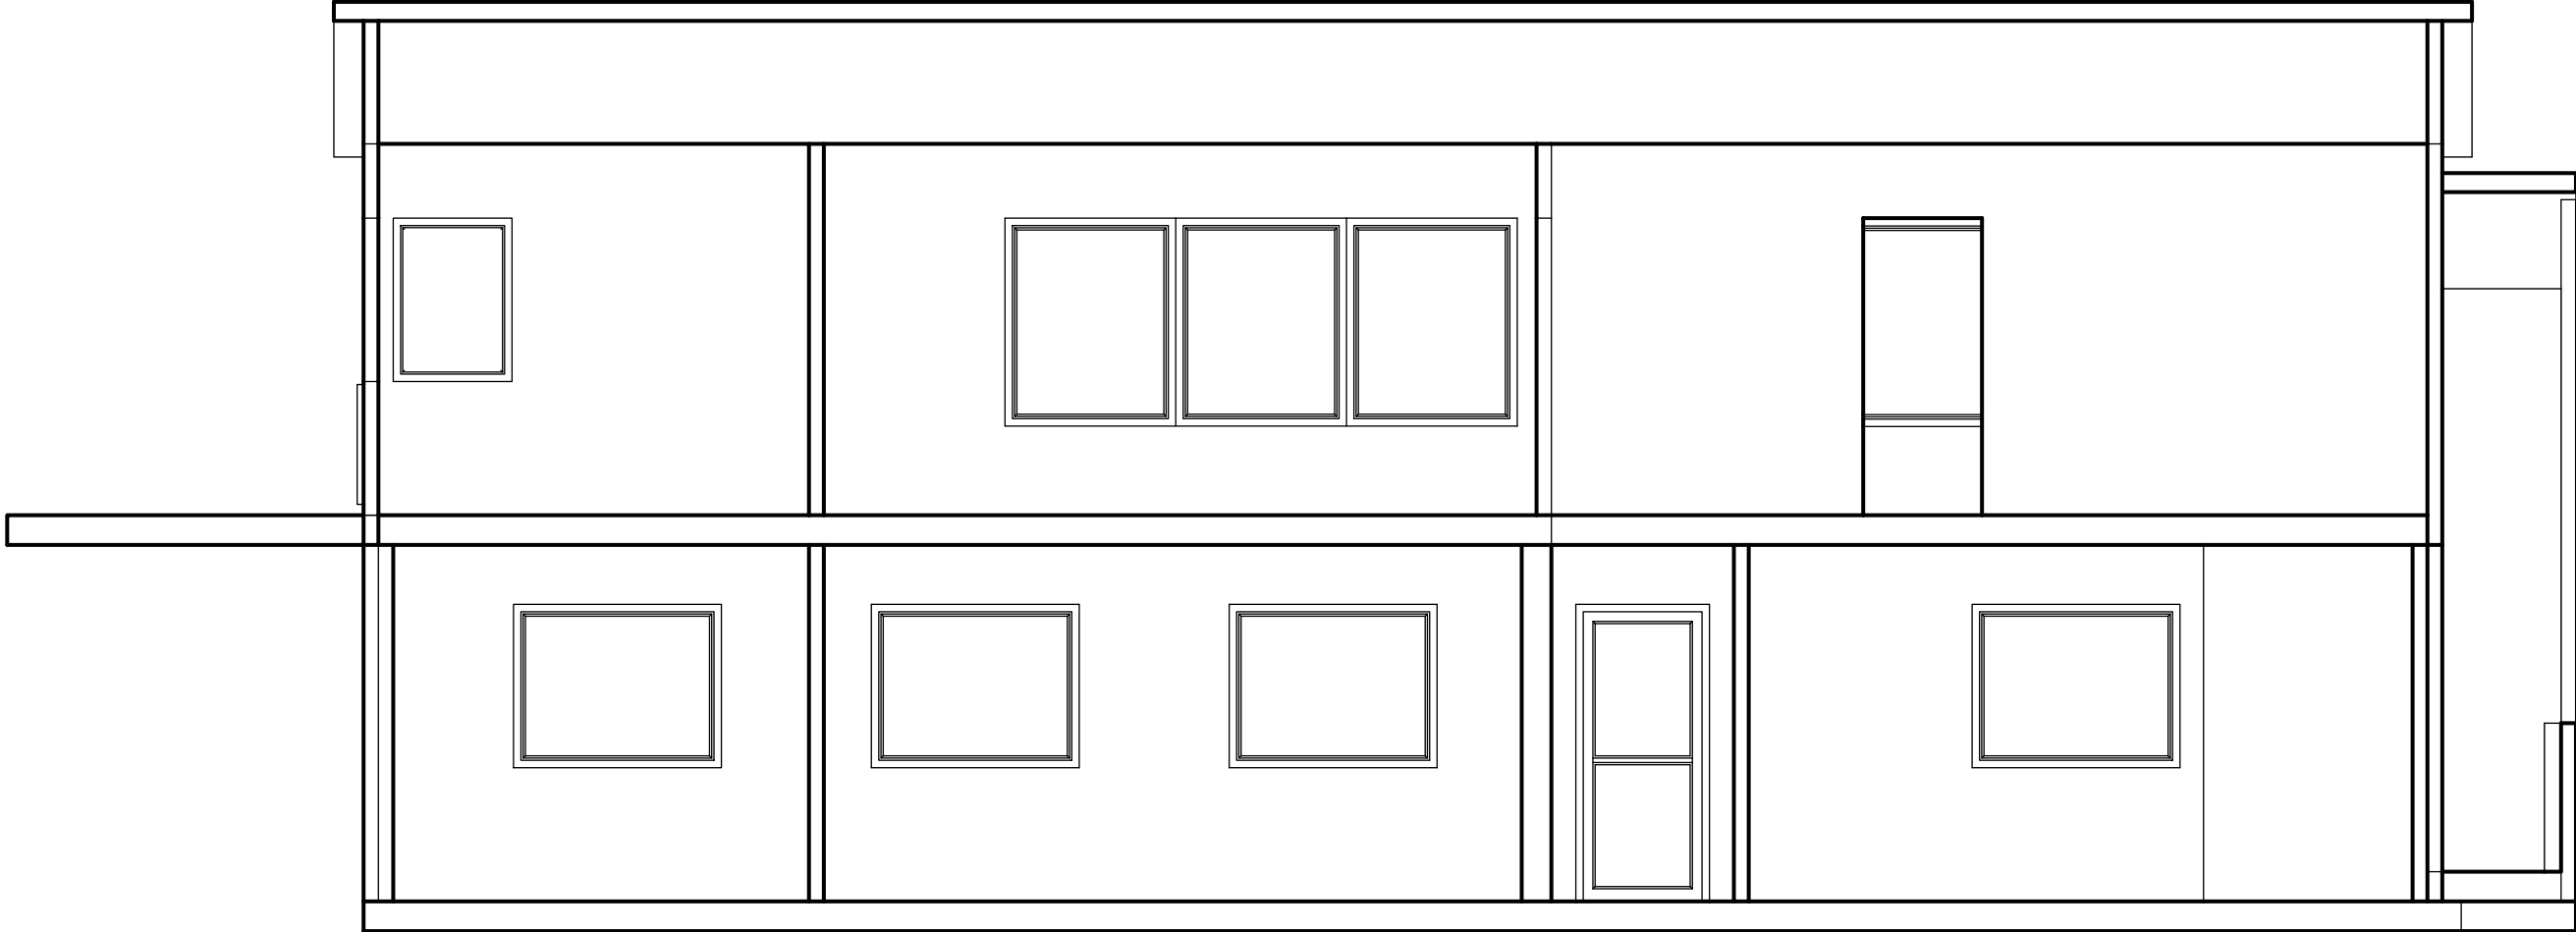

 E	SNITT 3-3 1:50		 Prosjekt: Bagnslinna Holding AS	REVISIONS	
				MM/DD/YY	REMARKS
10	1	18/12/24	...		
	2	--/--/--	...		
	3	--/--/--	...		
	4	--/--/--	...		
	5	--/--/--	...		

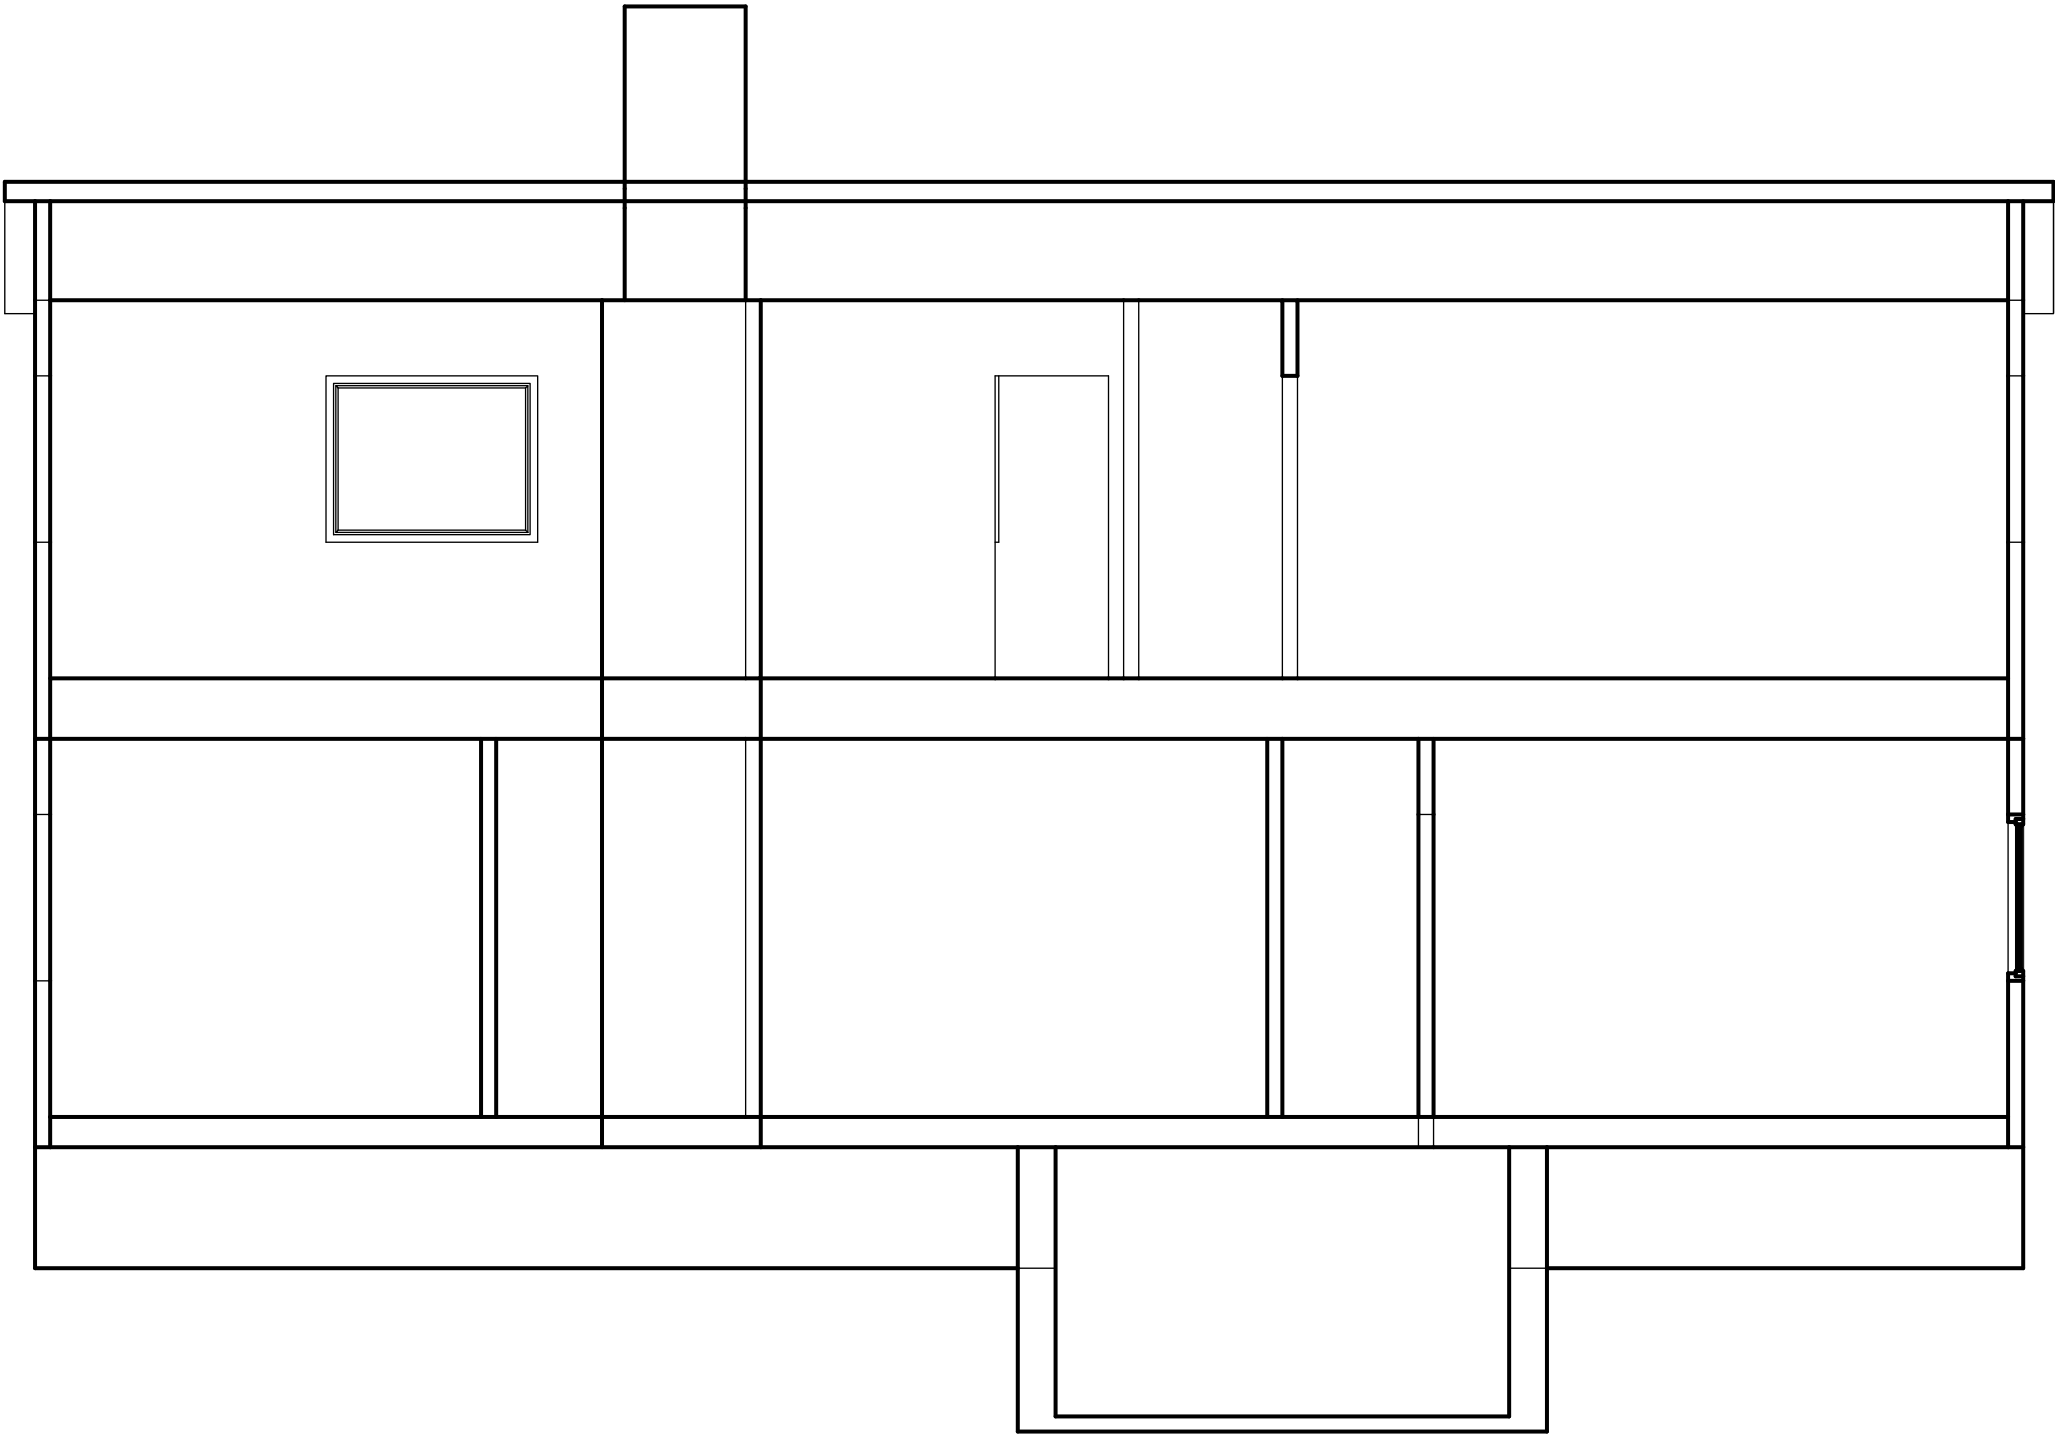

REVISIONS		
	MM/DD/YY	REMARKS
1	18/12/24	...
2	--/--/--	...
3	--/--/--	...
4	--/--/--	...
5	--/--/--	...

