



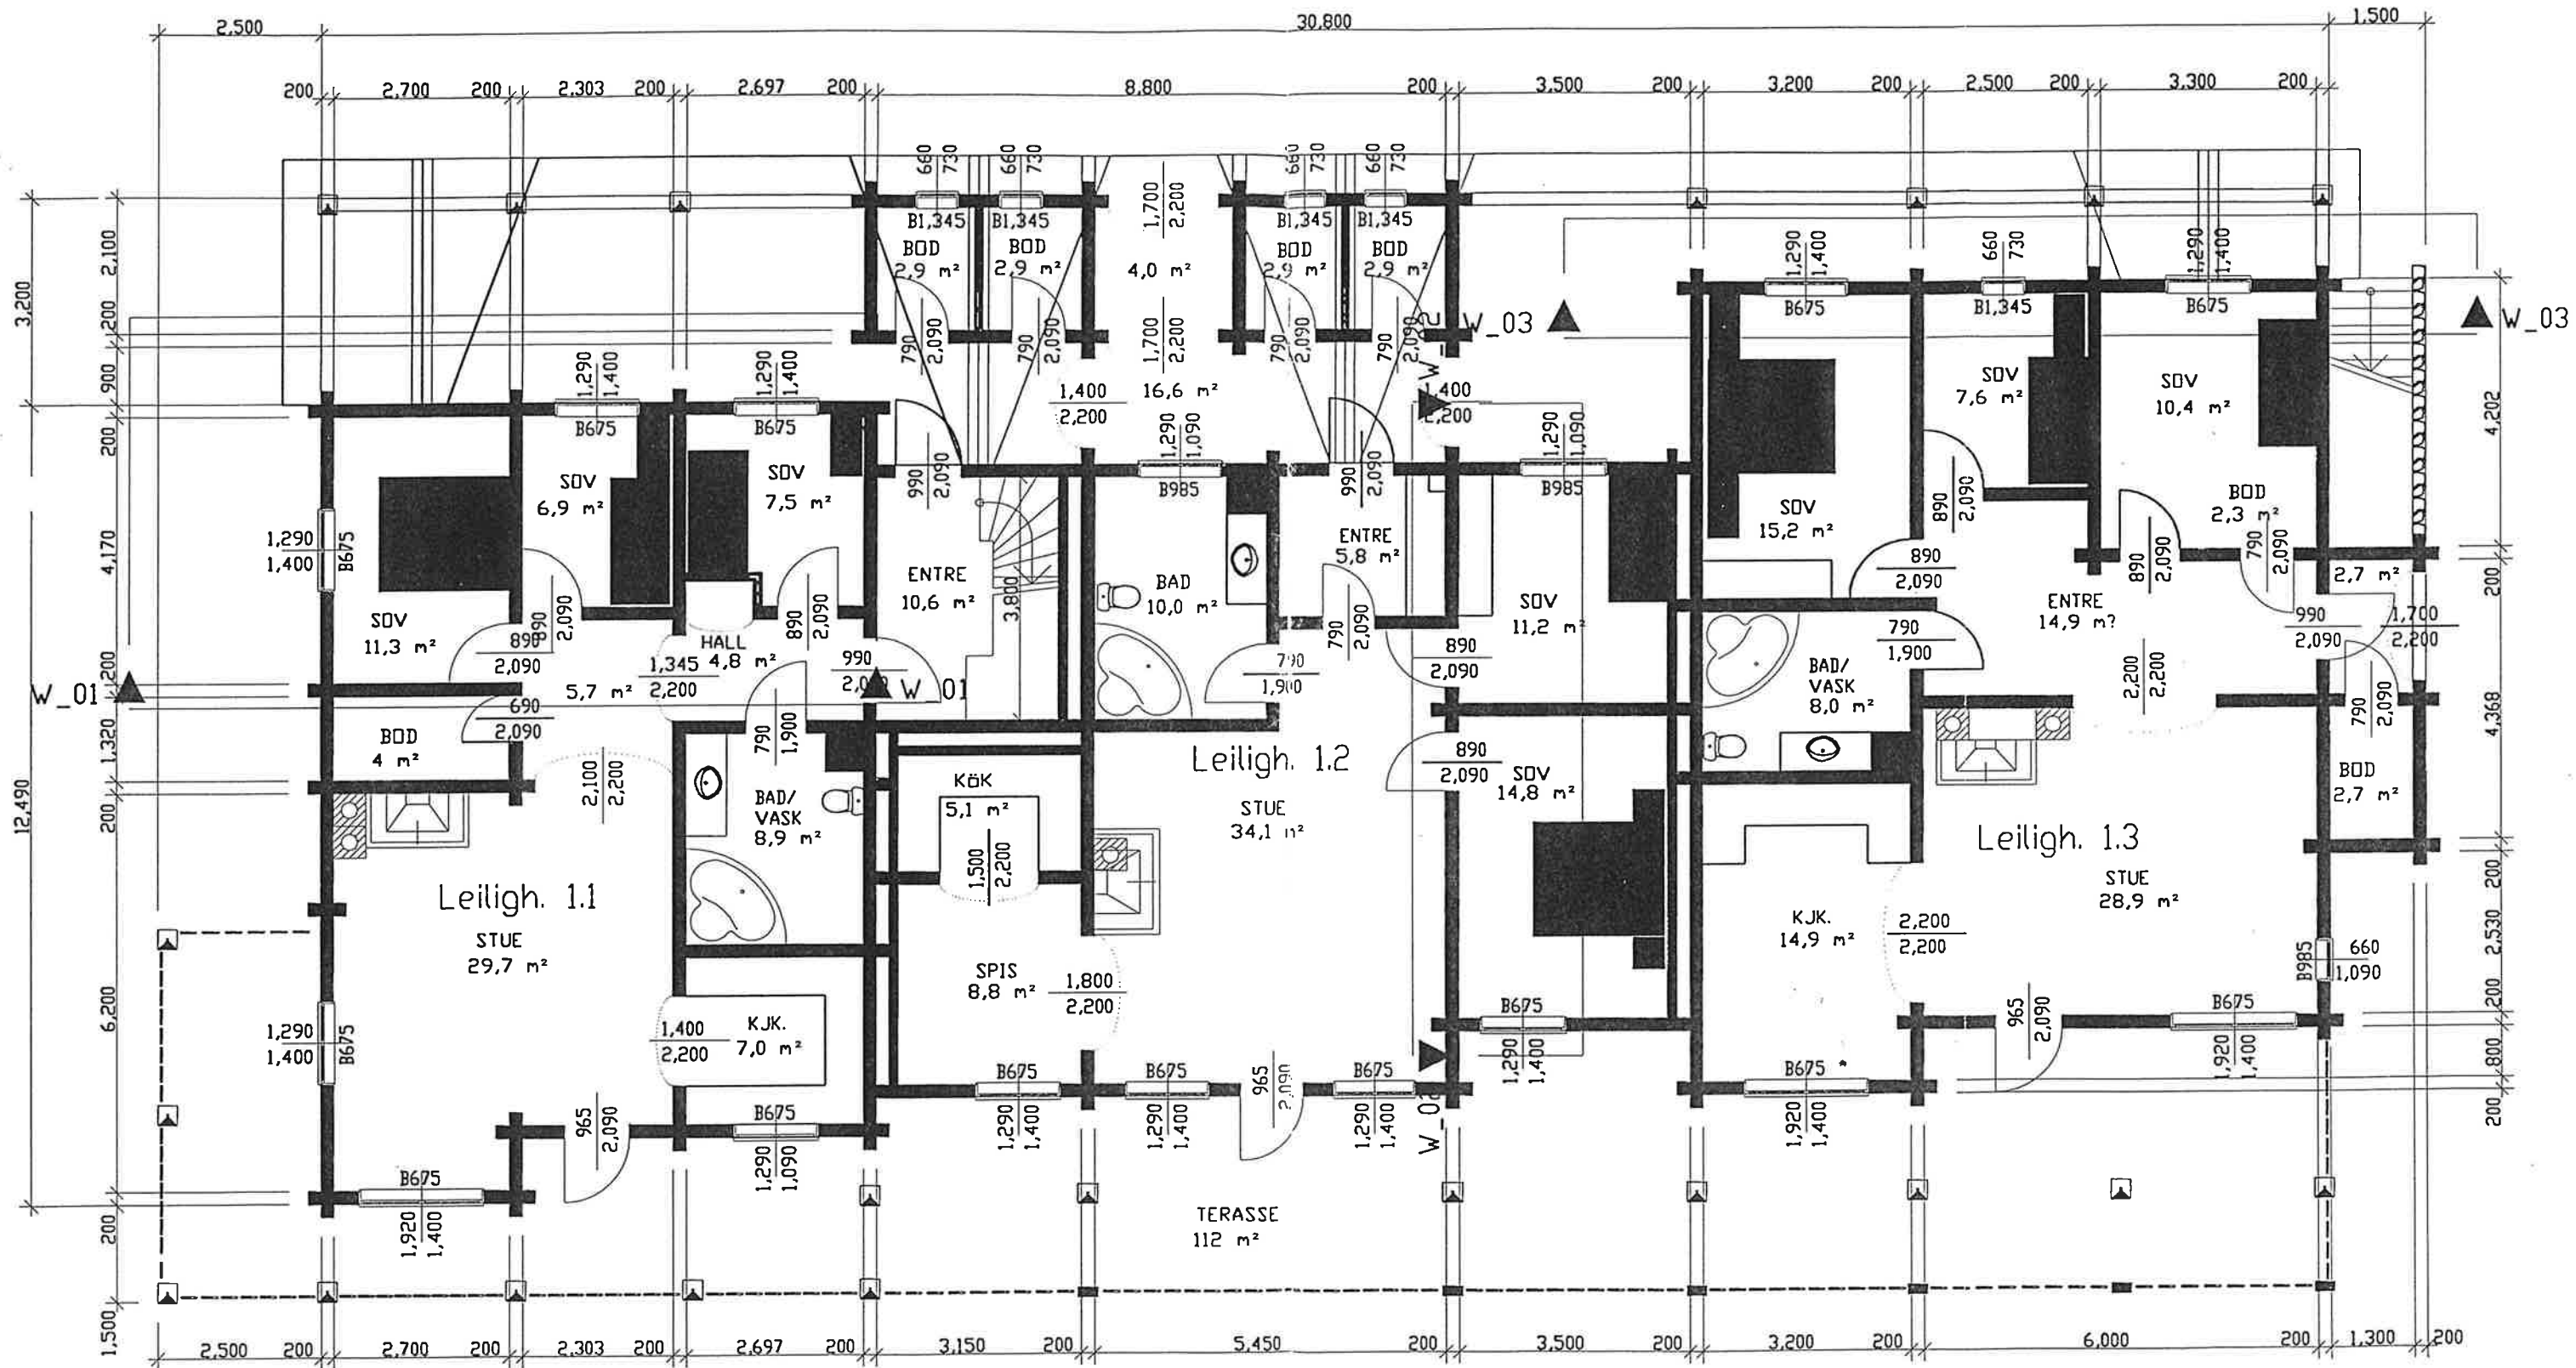

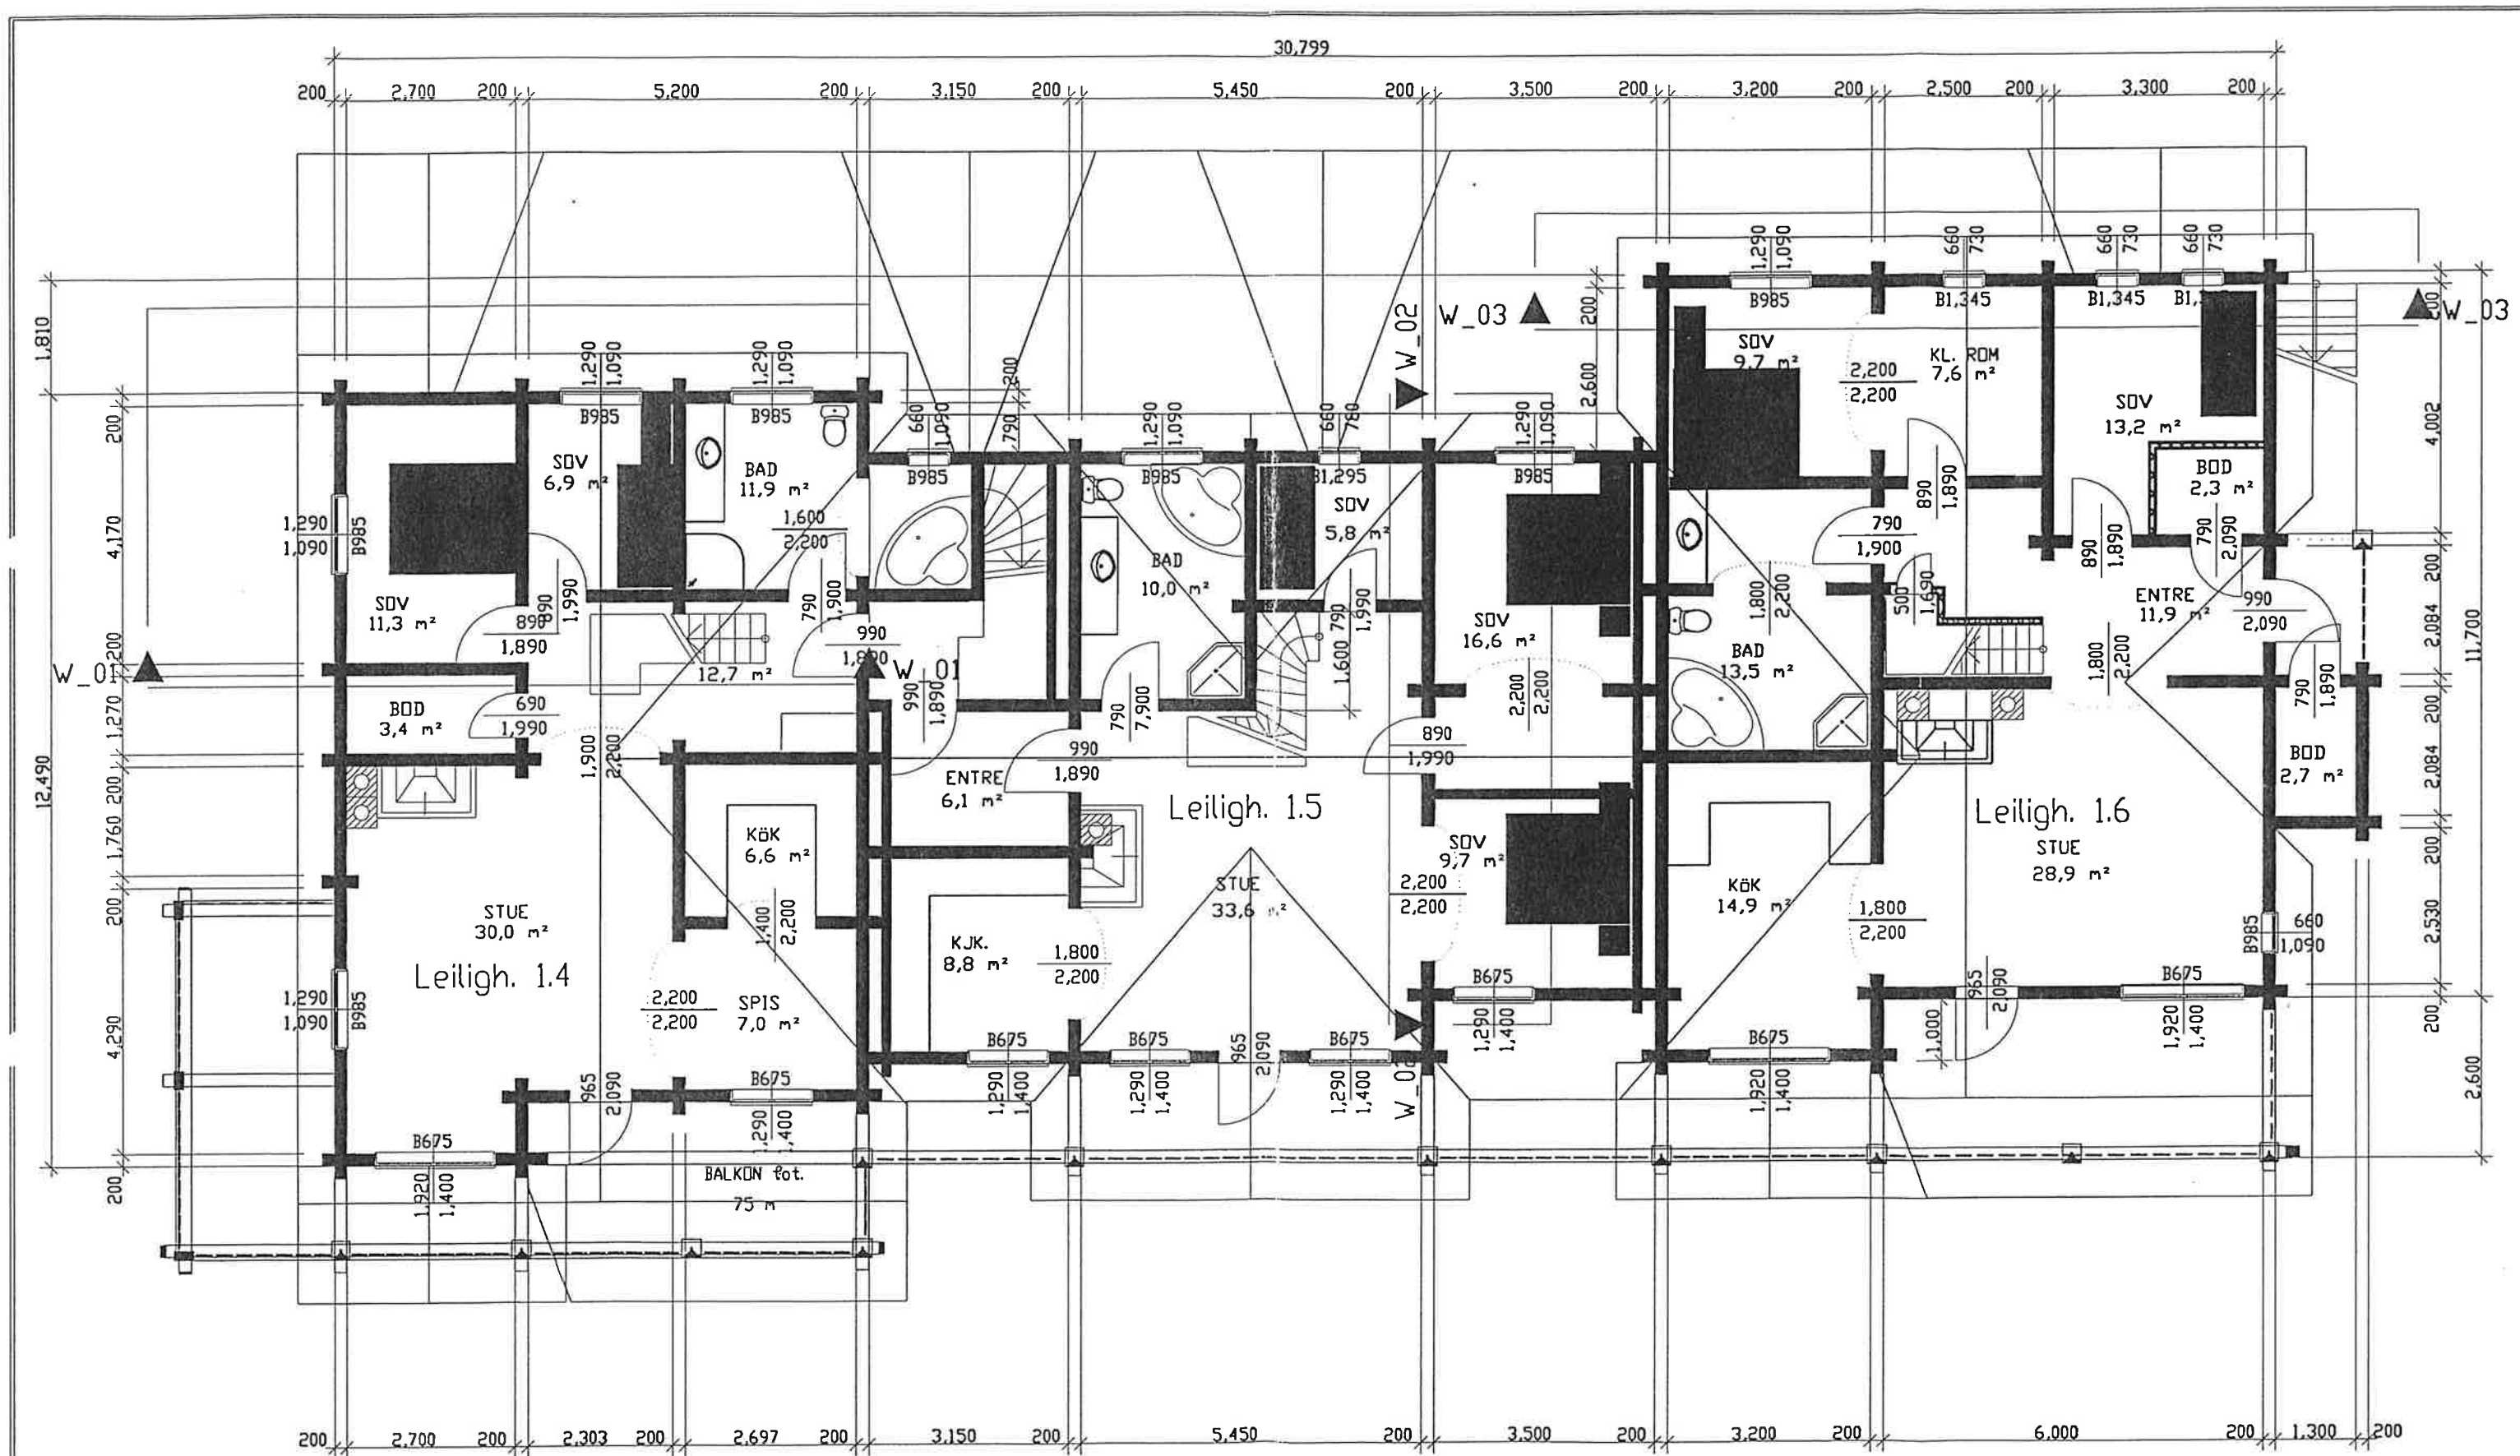

MODELL BJÖRLITUNET

TEGNING

PLAN . 2 ETG


GRUNNPLÅTE

GÖLVAREA

SKALA M 1 : 100

DATO 02.12. 2001

TEGNING NR. 02-0301

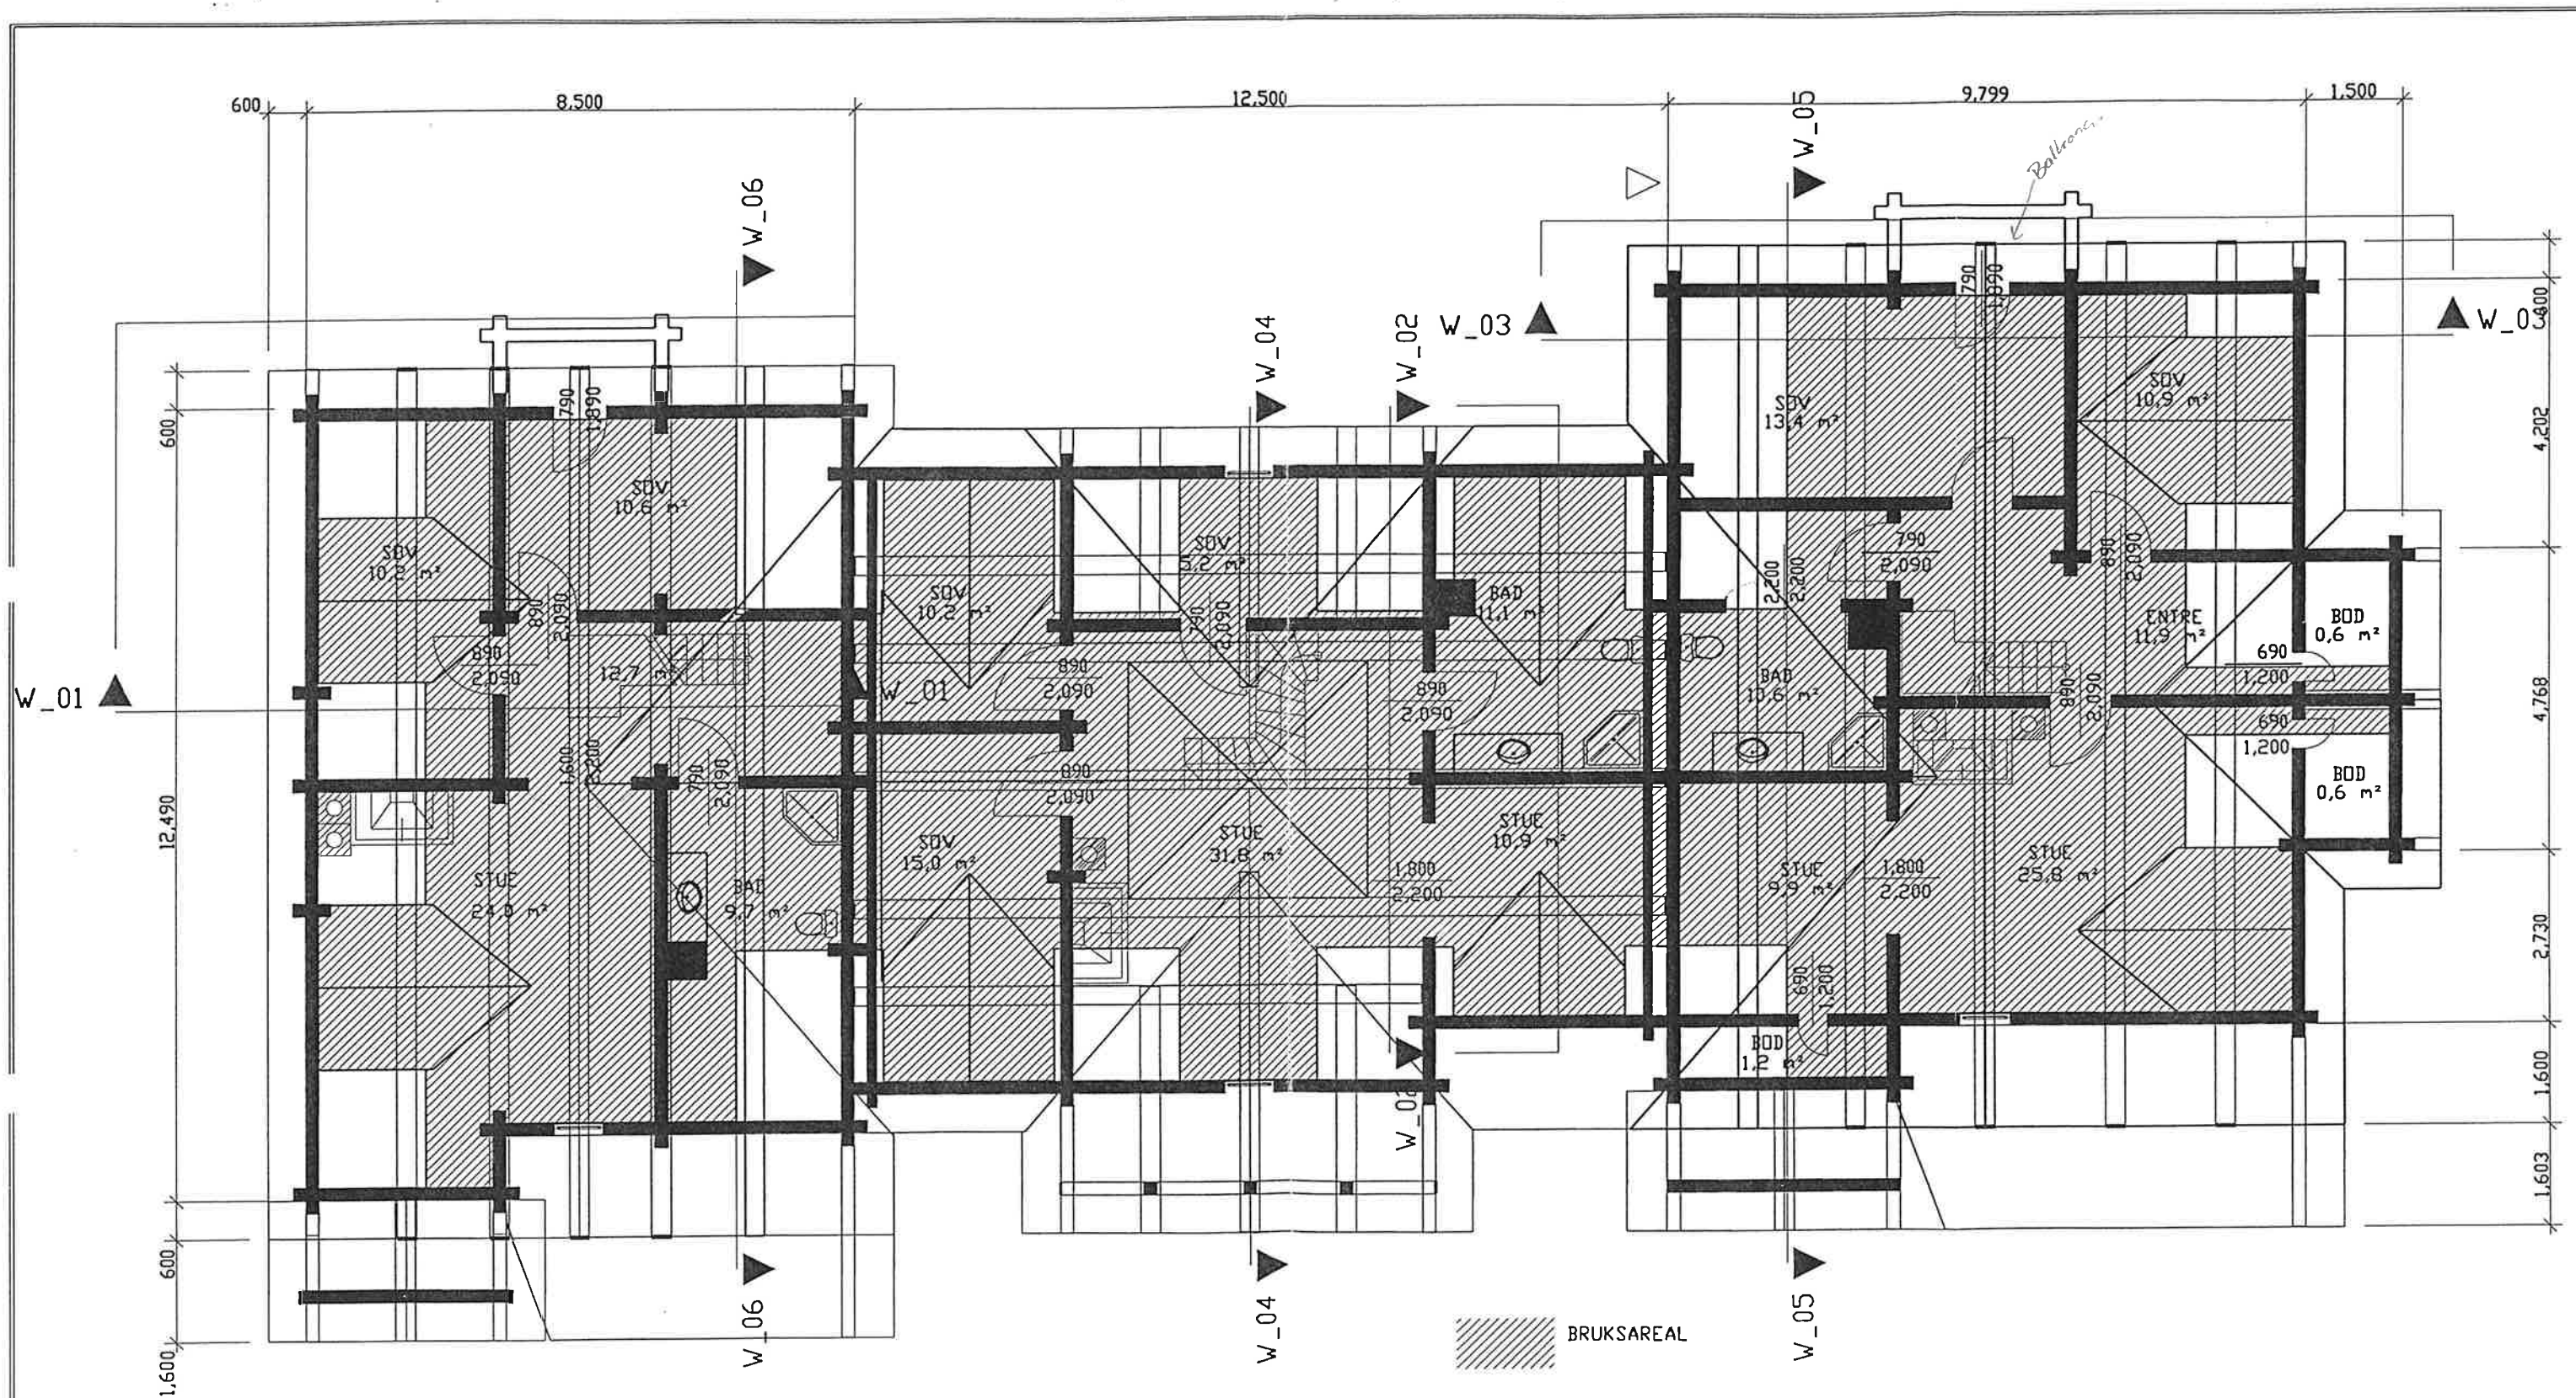

MODELL BJÖRLITUNET

TEGNING PLAN . 3 ETG

GRUNNPLATE

GOLVAREA

SKALA M 1 : 100

DATO 02.12. 2001

TEGNING NR. 03-0301



TEGNET AV LORENTZ GEDDE-DAHL

BJÖRLITUNET

TEGNING FASSADE VEST

MS 3942

TOTALT BA 211,4 m²

SKALA M 1 : 100

DATO 02.12. 2001

TEGNING NR. 06-0301

KARELIA INVEST



TEGNET AV LORENTZ GEDDE-DAHL

BJØRLITUNET

TEGNING FASSADE ØST

NS 3942


TOTALT BA 211,4 m²

SKALA M 1 : 100

DATO 02.12. 2001

TEGNING NR. 05-0301

KARELIA INVEST

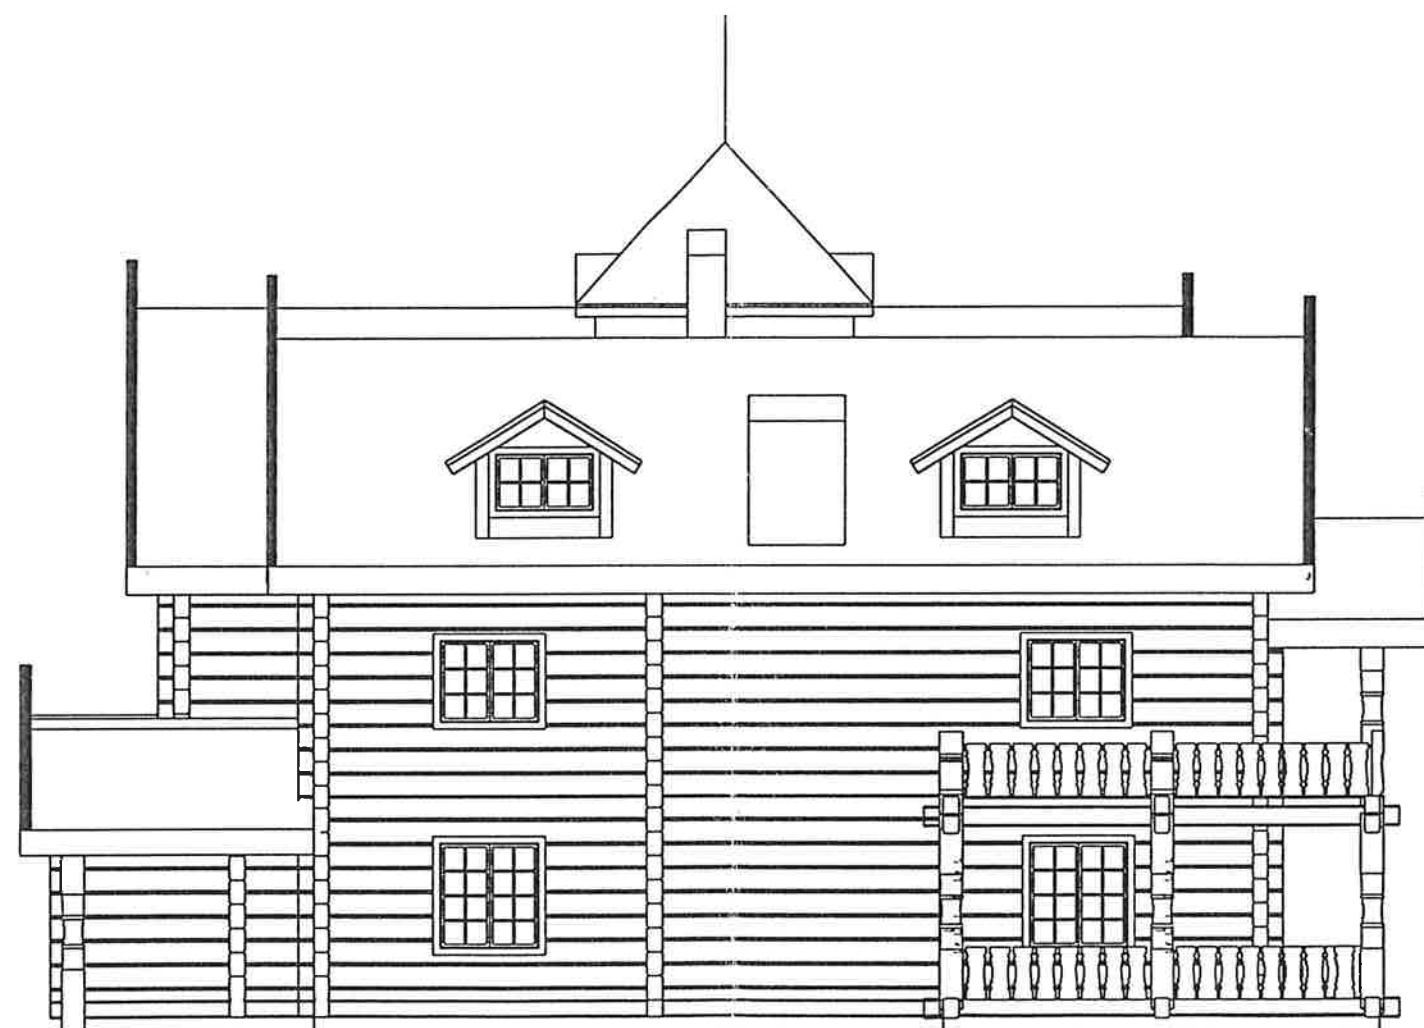

TEGNET AV LORENTZ GEDDE-DAHL

BJÖRLITUNET

TEGNING FASSADE SYD

MS 3942


TOTALT BA 211,4 m²

SKALA M 1 : 100

DATO 02.12. 2001

TEGNING NR. 06-0301

KARELIA INVEST

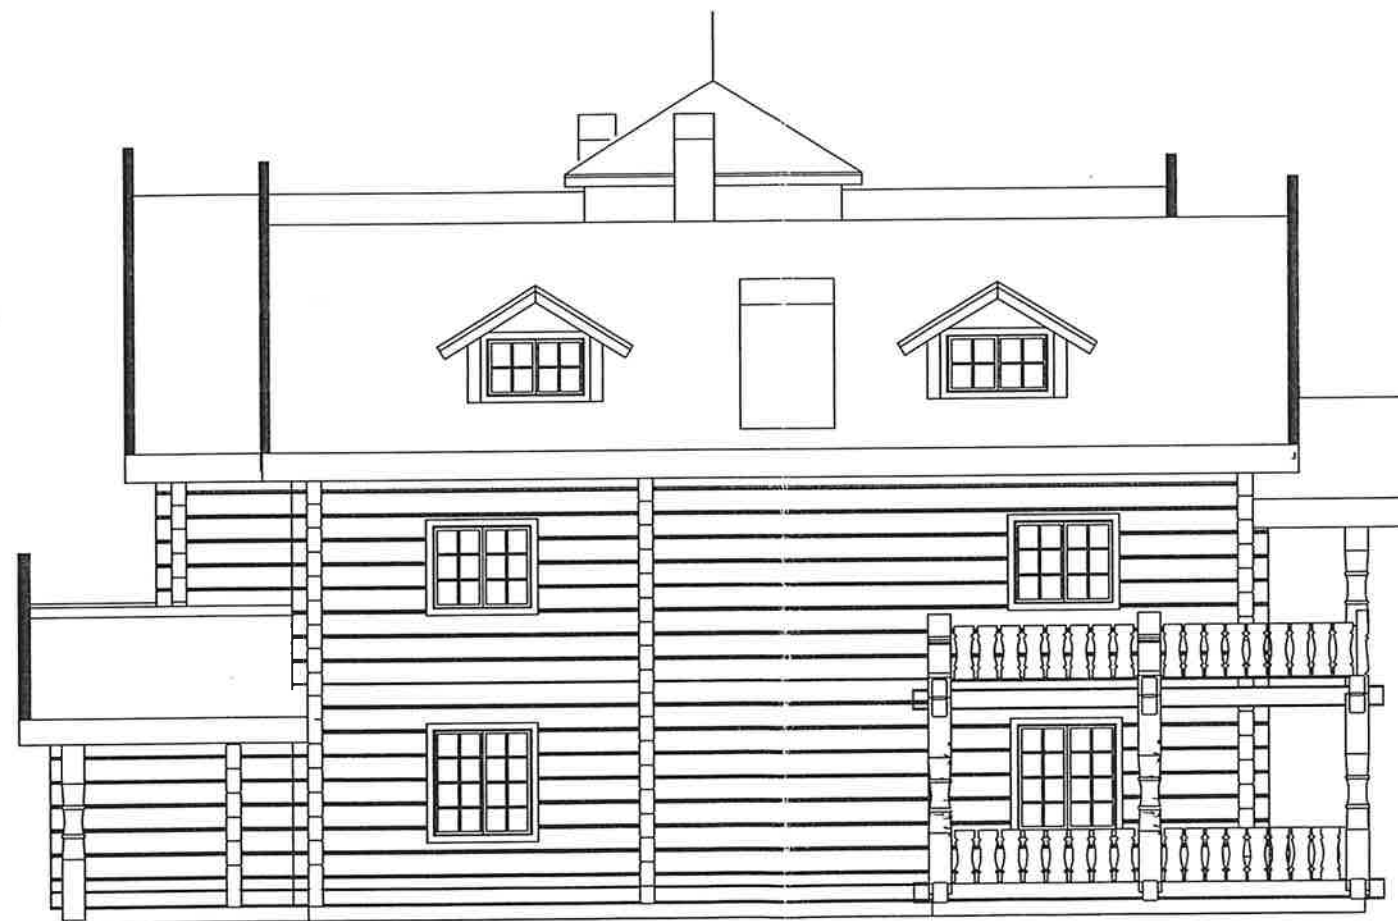

TEGNET AV LORENTZ GEDDE-DAHL

BJÖRLITUNET

TEGNING FASSADE SYD

NS 3942

TOTALT BA 211,4 m²

SKALA M 1 : 100

DATO 02.12. 2001

TEGNING NR. 06-0301

KARELIA INVEST