




FOUNDATION PLAN M1:100

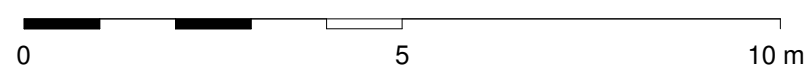

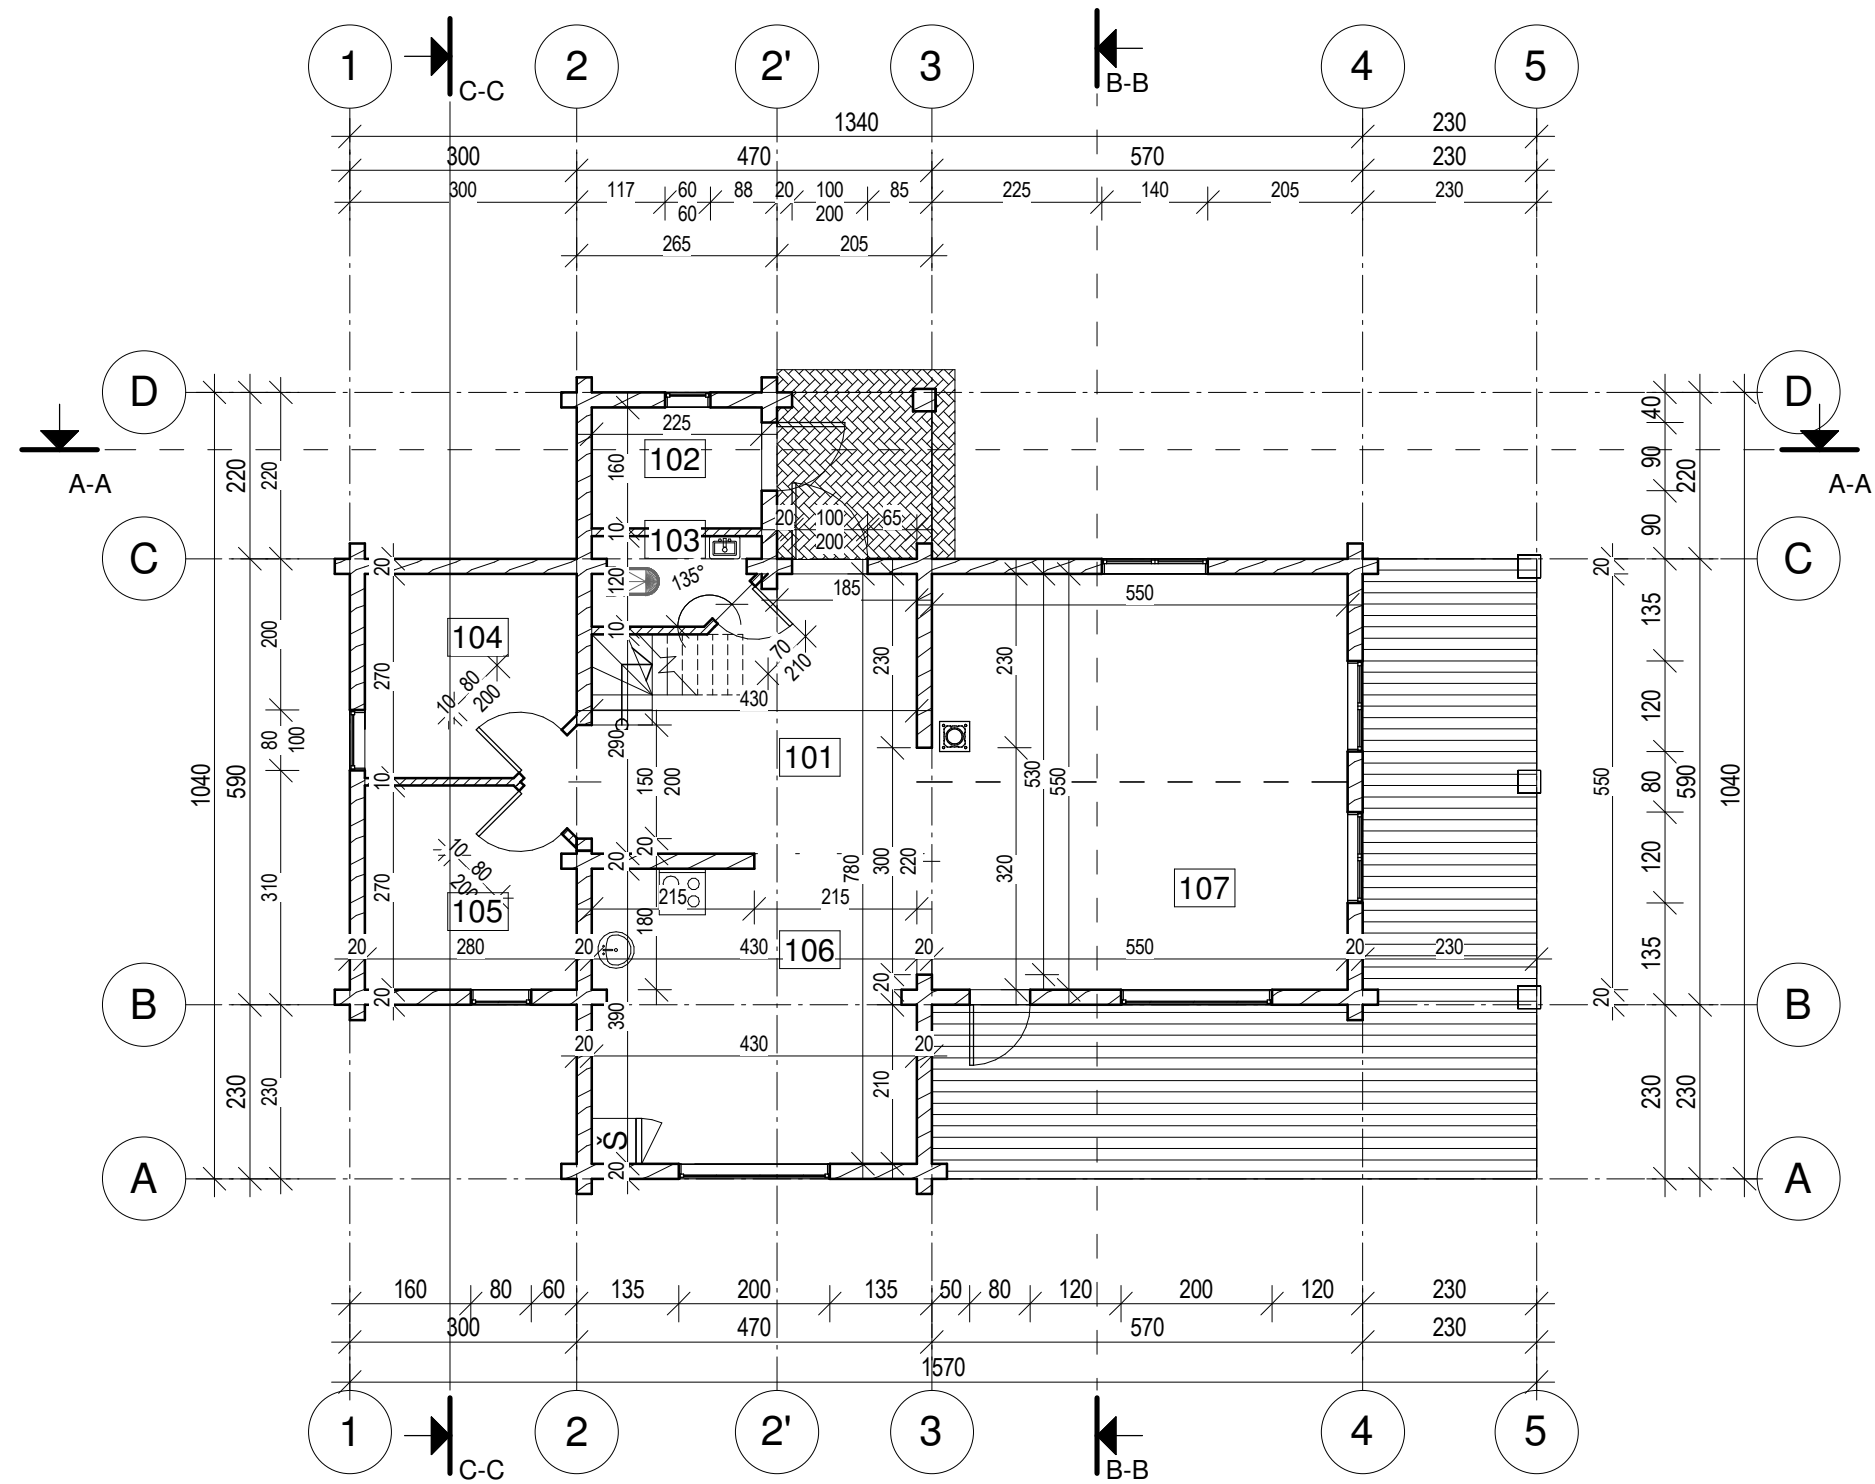


1A		
NO	NAME	SQUARE
101	Gang	15.25 m ²
102	Bod	3.60 m ²
103	WC	2.31 m ²
104	Sov	7.21 m ²
105	Sov	7.21 m ²
106	Kjokken	17.12 m ²
107	Stue	30.25 m ²
		82.96 m ²

TOTAL	
LEVEL	SQUARE
1 A	82.96 m ²
LOFT	20.08 m ²
103.04 m ²	

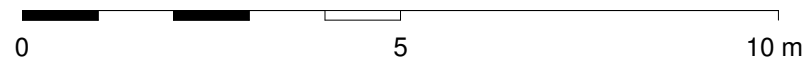


PLAN 1 ETASJE M1:100

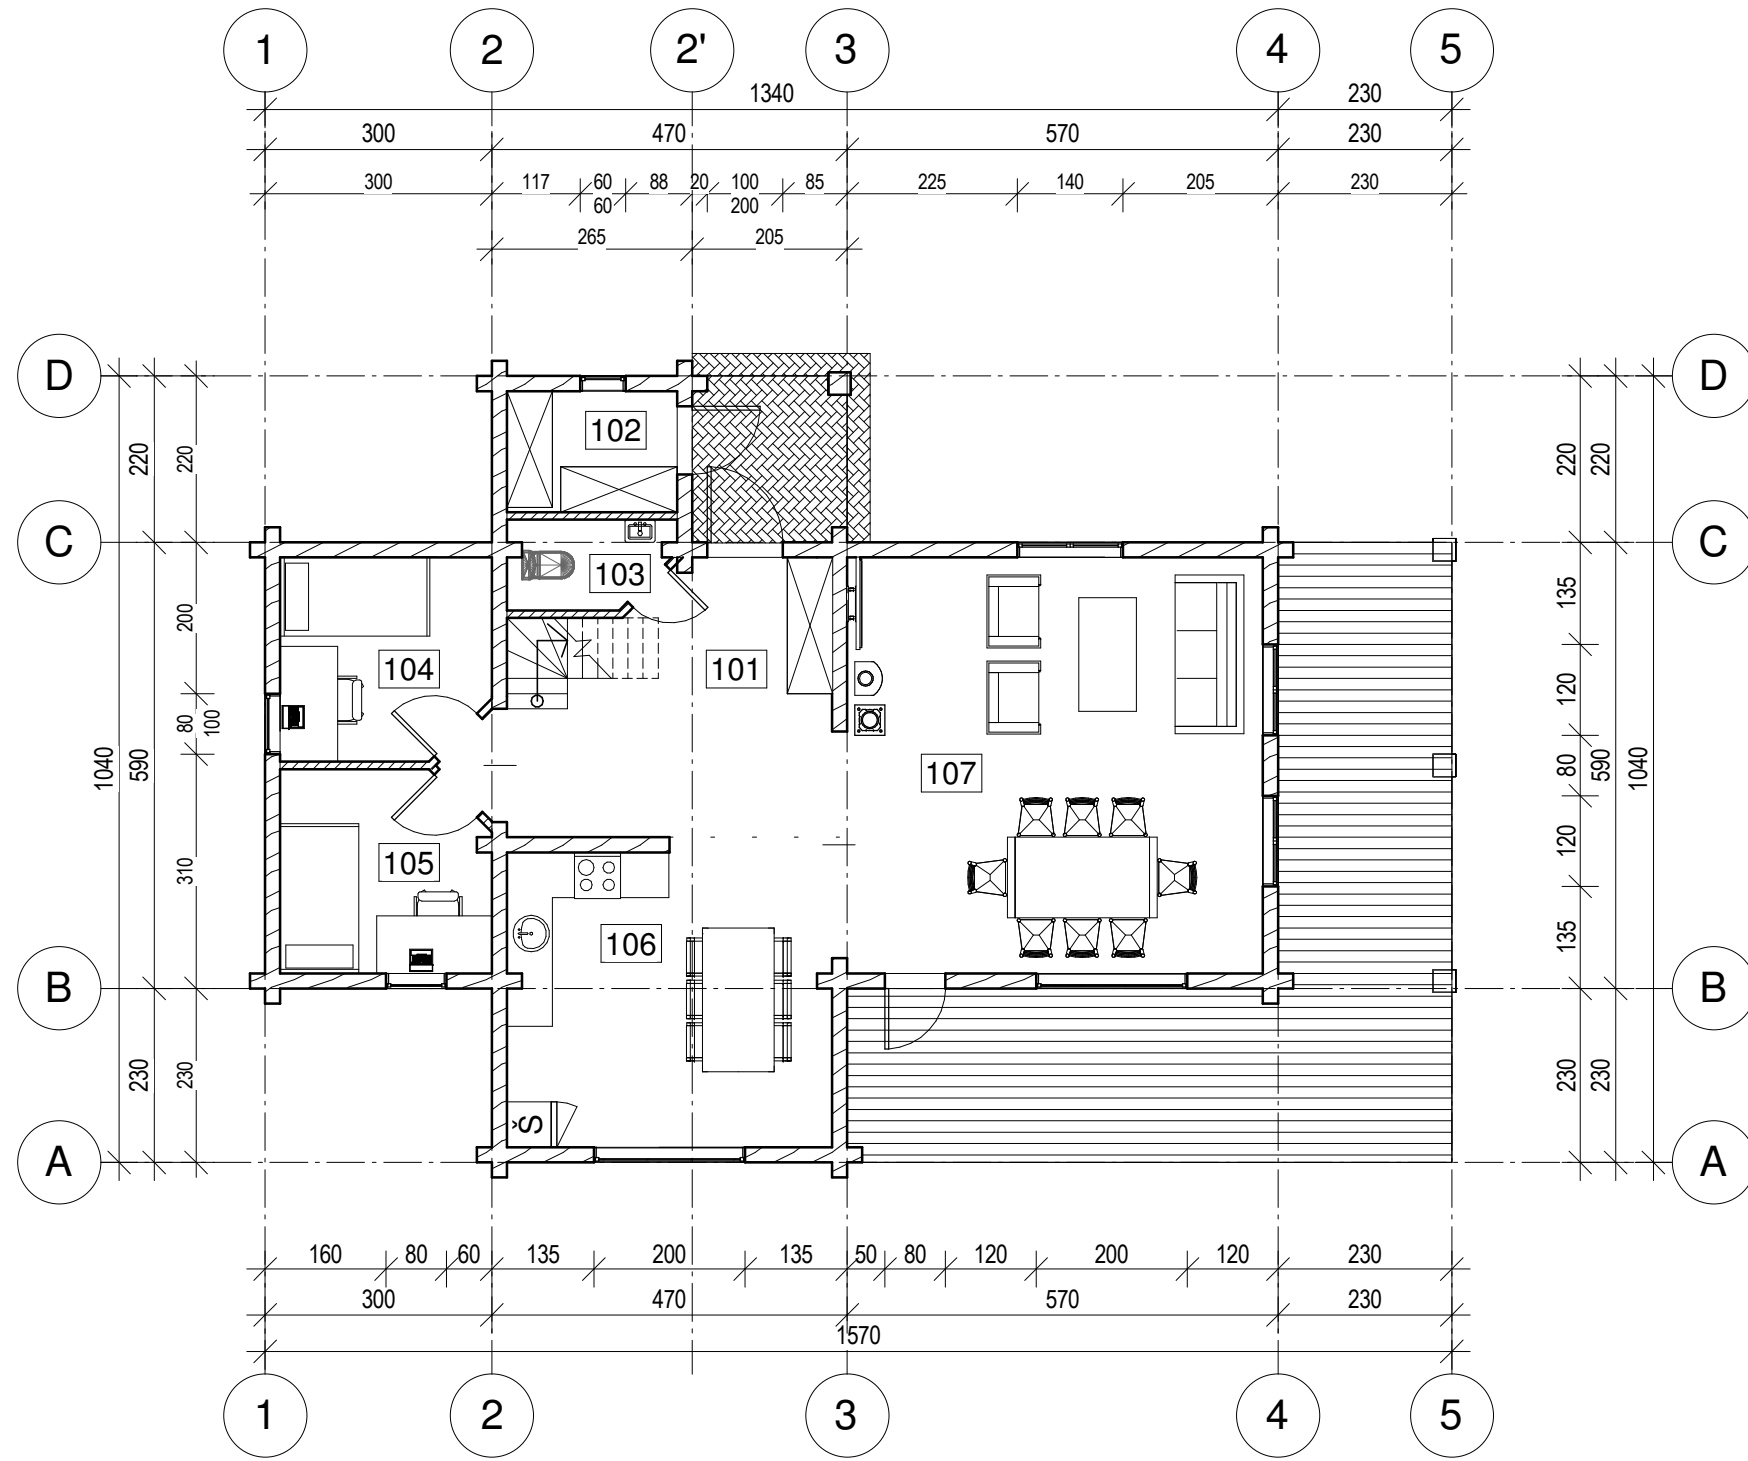


1A		
NO	NAME	SQUARE
101	Gang	15.25 m ²
102	Bod	3.60 m ²
103	WC	2.31 m ²
104	Sov	7.21 m ²
105	Sov	7.21 m ²
106	Kjokken	17.12 m ²
107	Stue	30.25 m ²
		82.96 m ²

1A FURNITURE PLAN M1:100

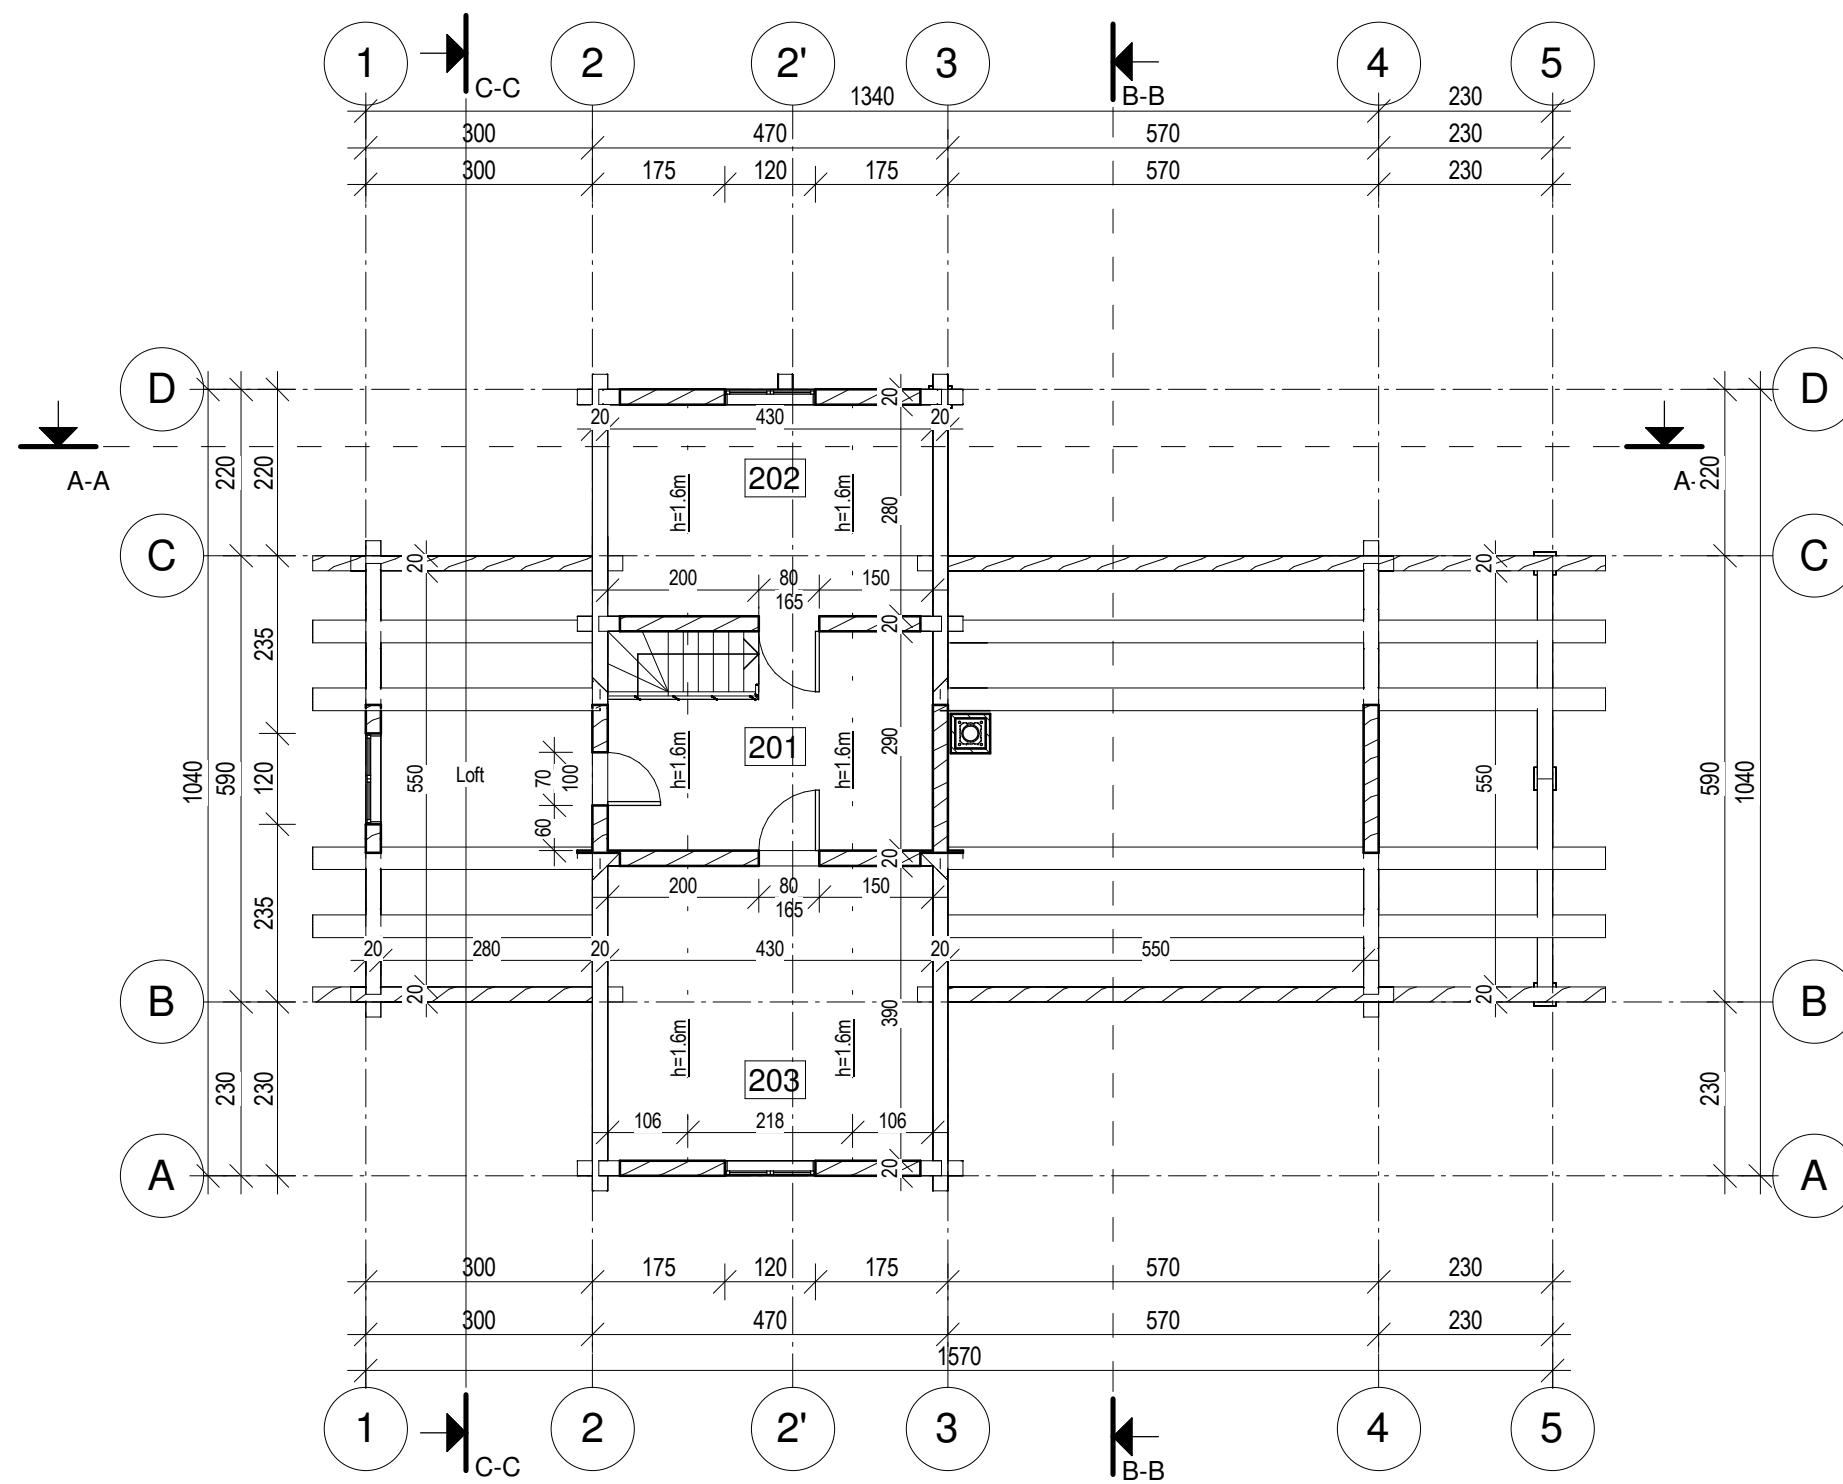






LOFT PLAN		
NO	NAME	SQUARE
201	Oppholdsrom	5.48 m ²
202	Sov	6.10 m ²
203	Sov	8.50 m ²
		20.08 m ²

Plan Loft M1:100


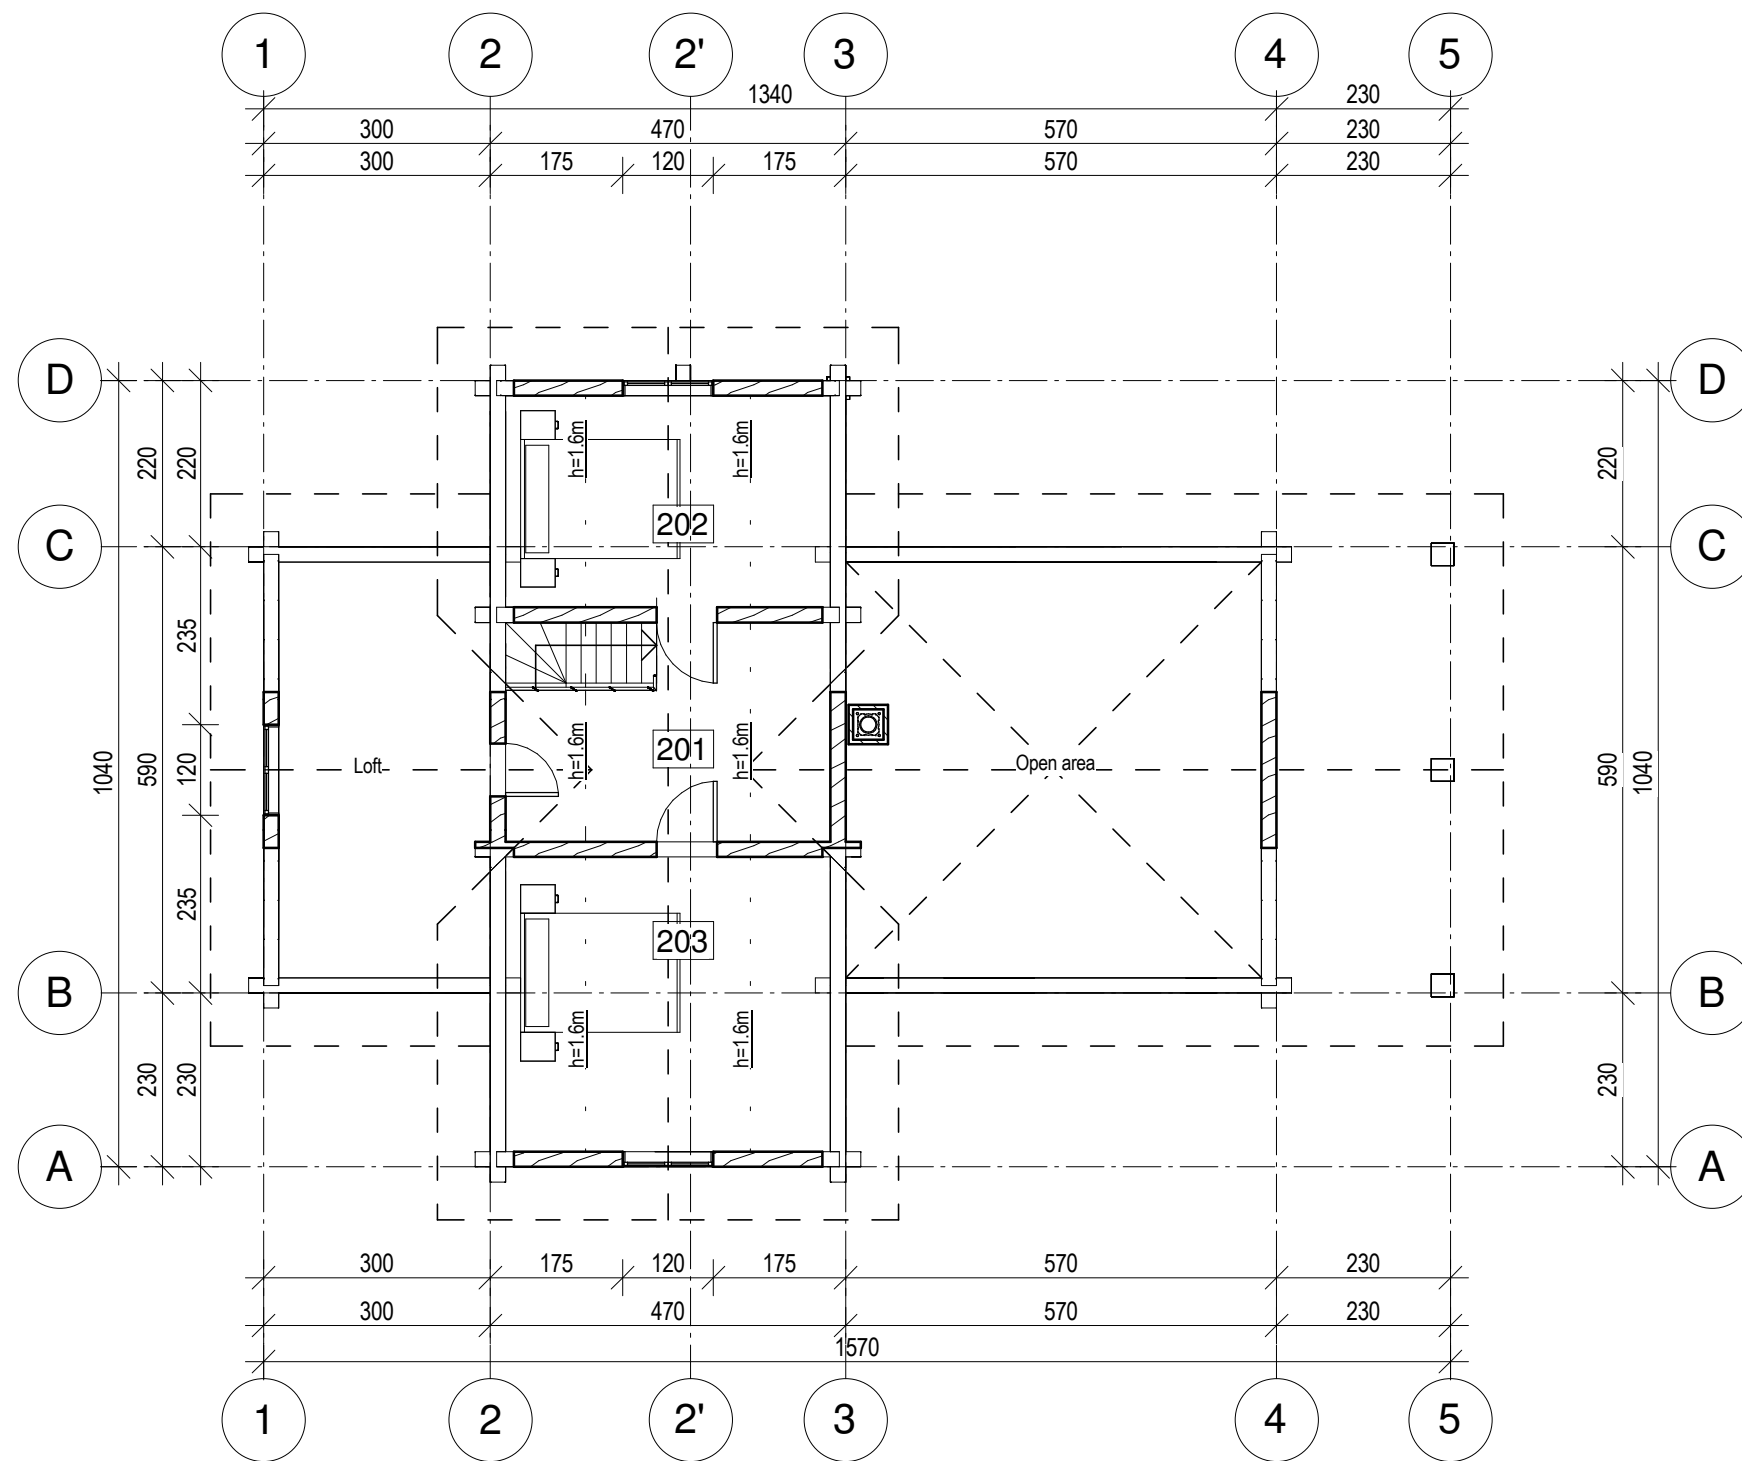


LOFT PLAN		
NO	NAME	SQUARE
201	Oppholdsrom	5.48 m ²
202	Sov	6.10 m ²
203	Sov	8.50 m ²
		20.08 m ²




LOFT FURNITURE PLAN M1:100

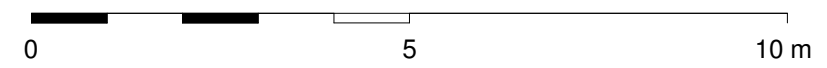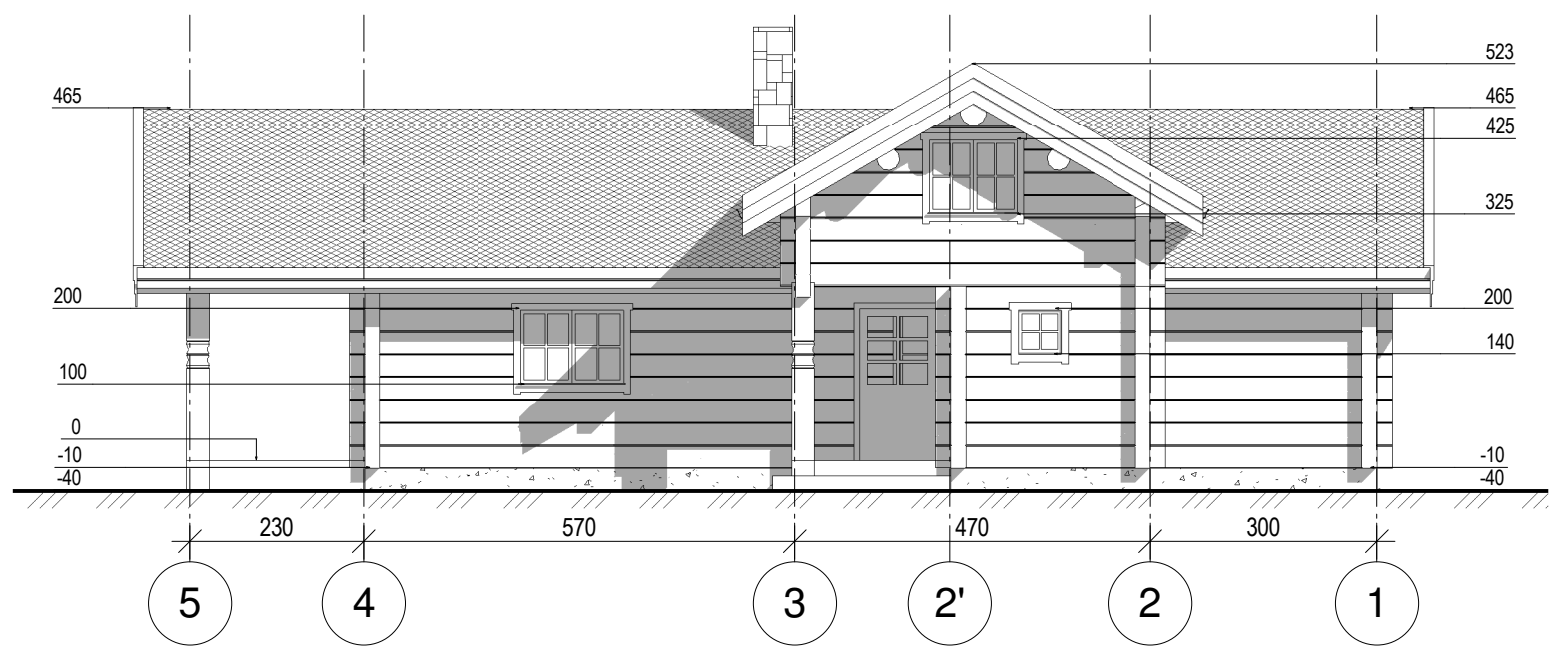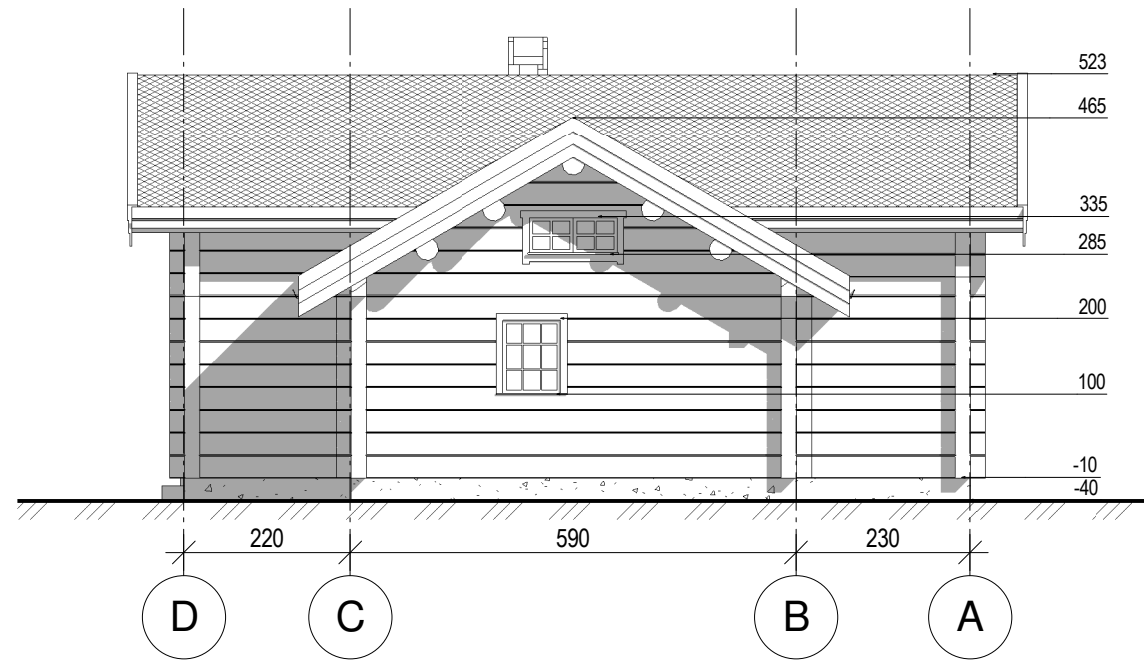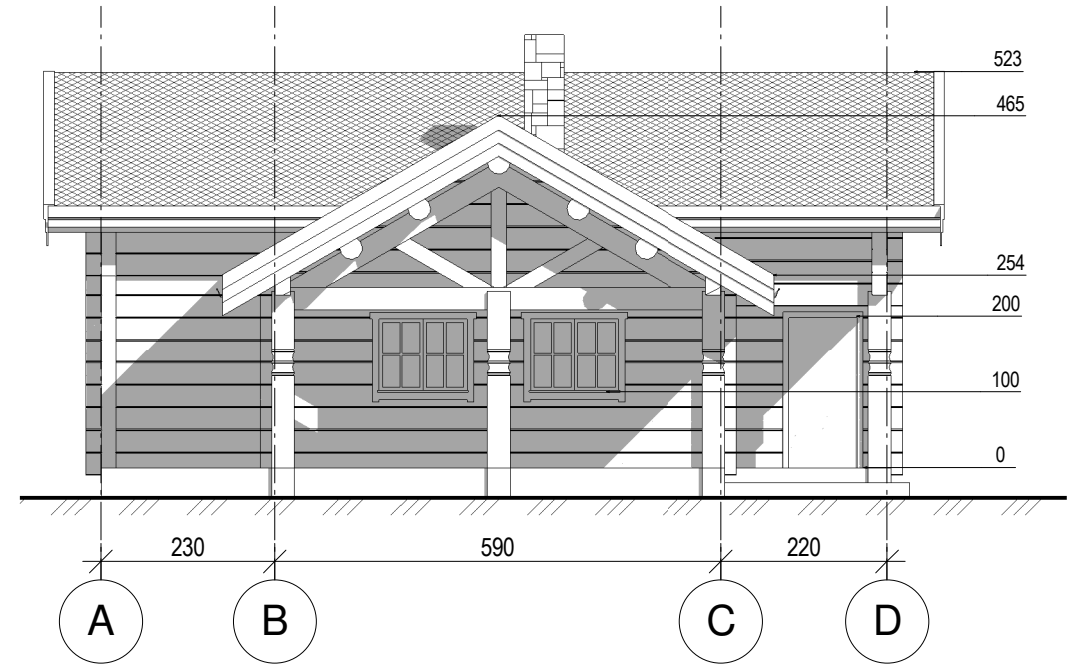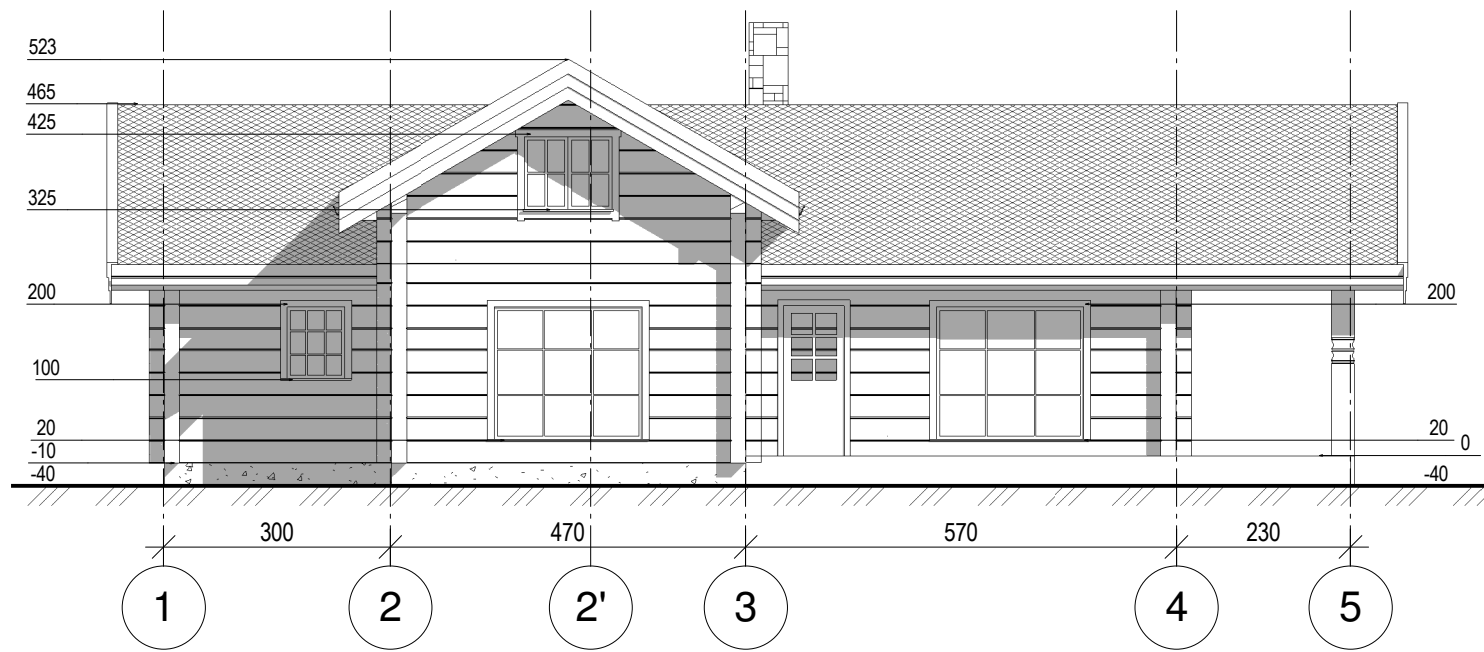


FASADE M1:100

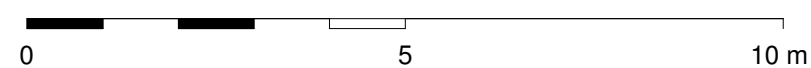
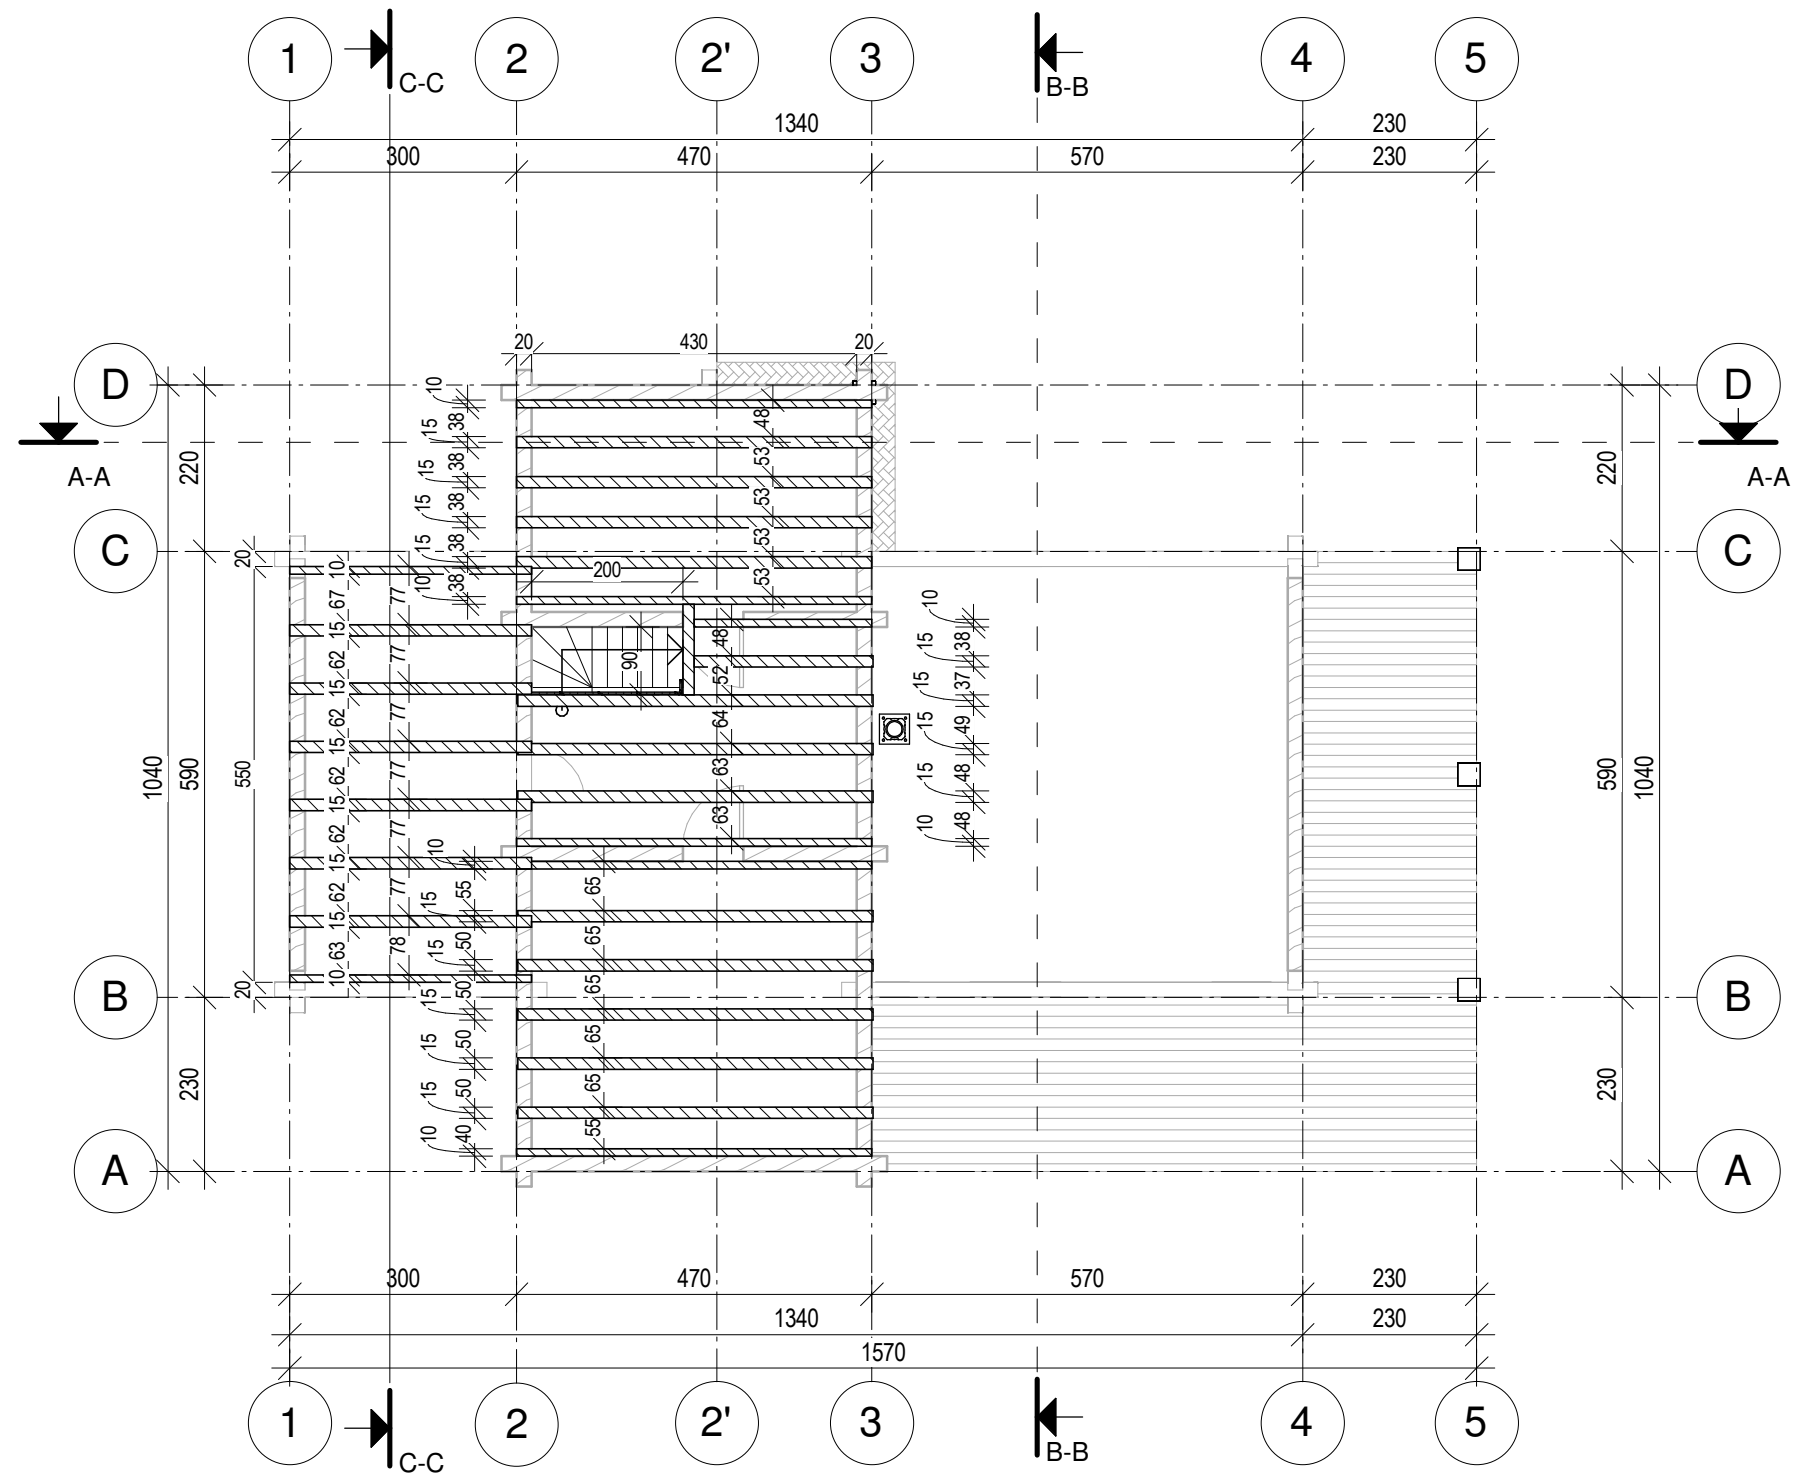


BALK PLAN M1:100

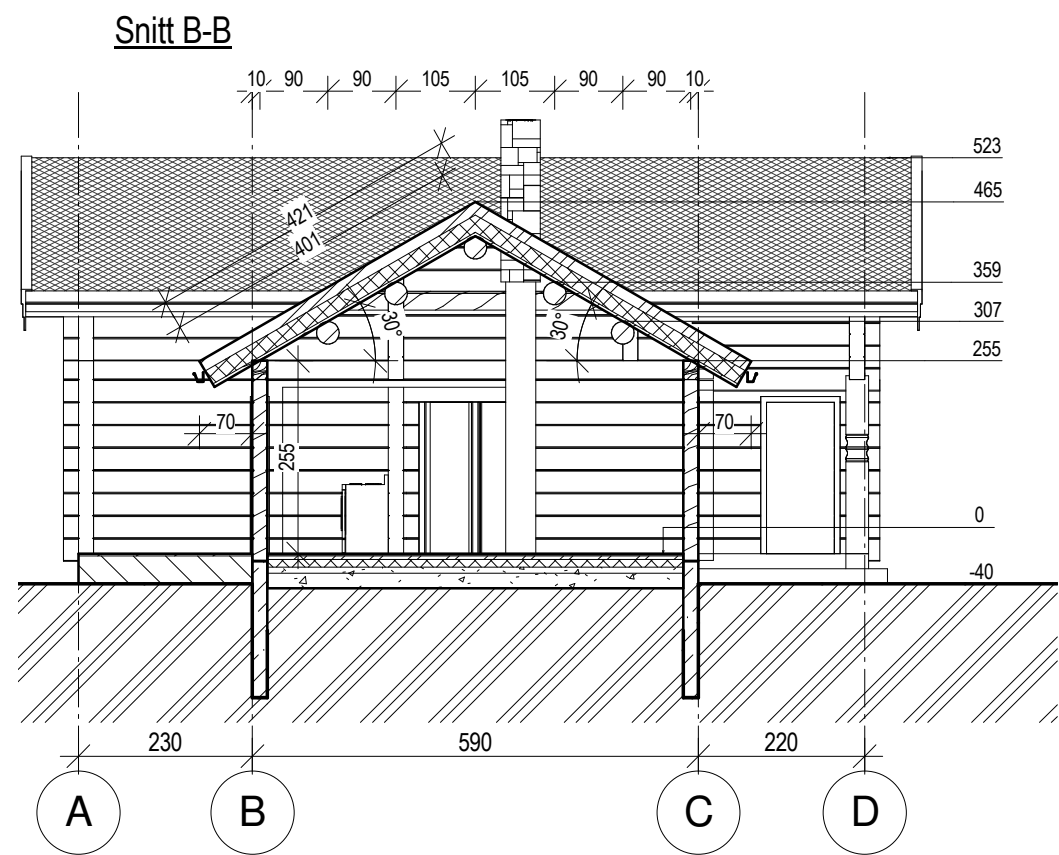
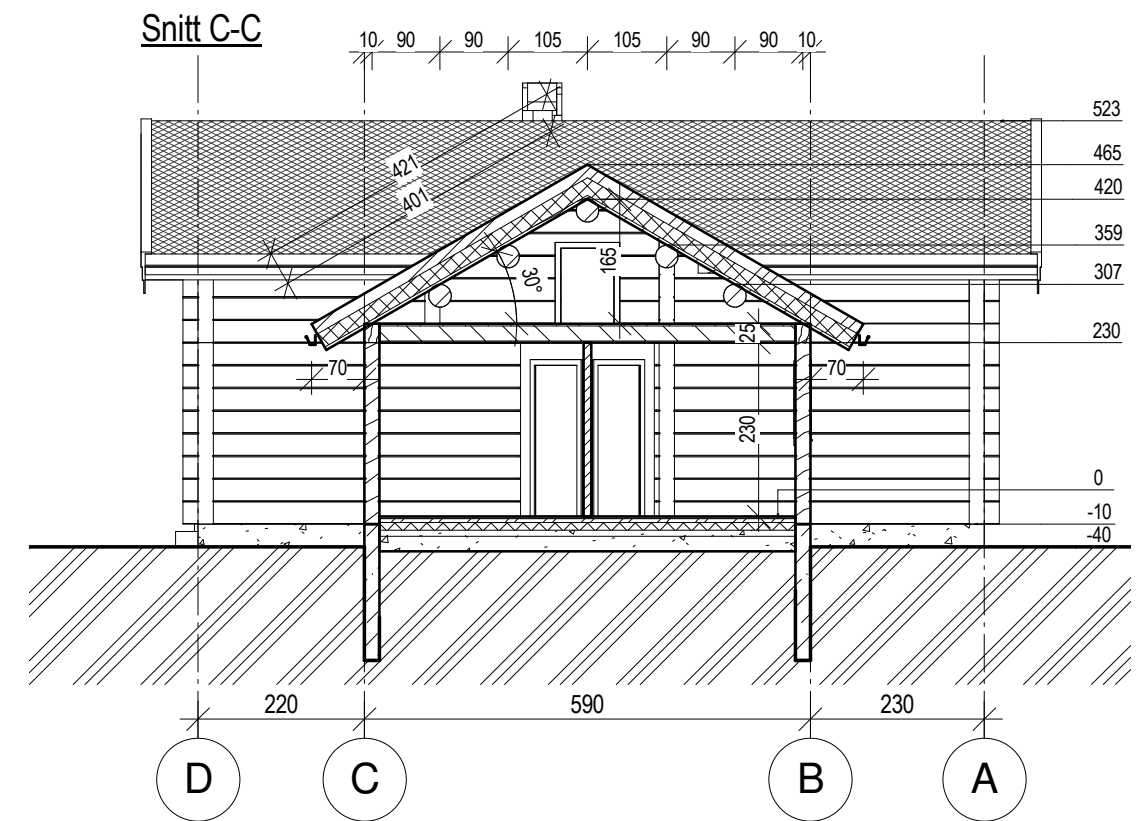
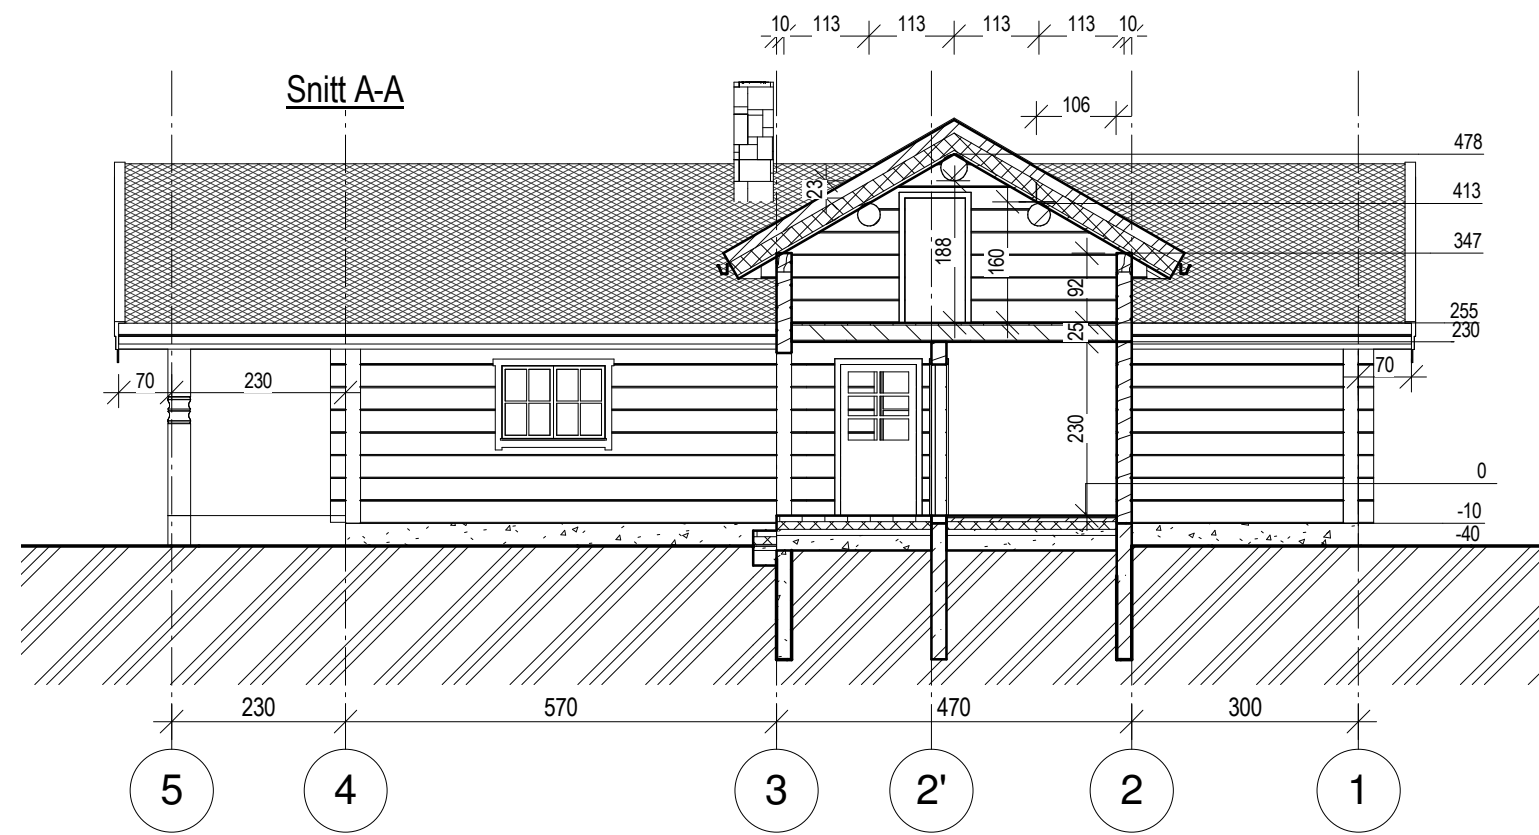


Snitt A-A, B-B, C-C M1:100

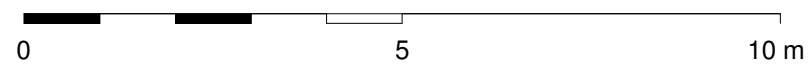


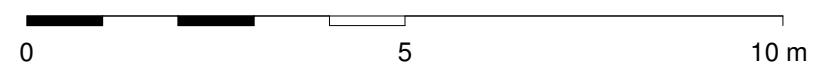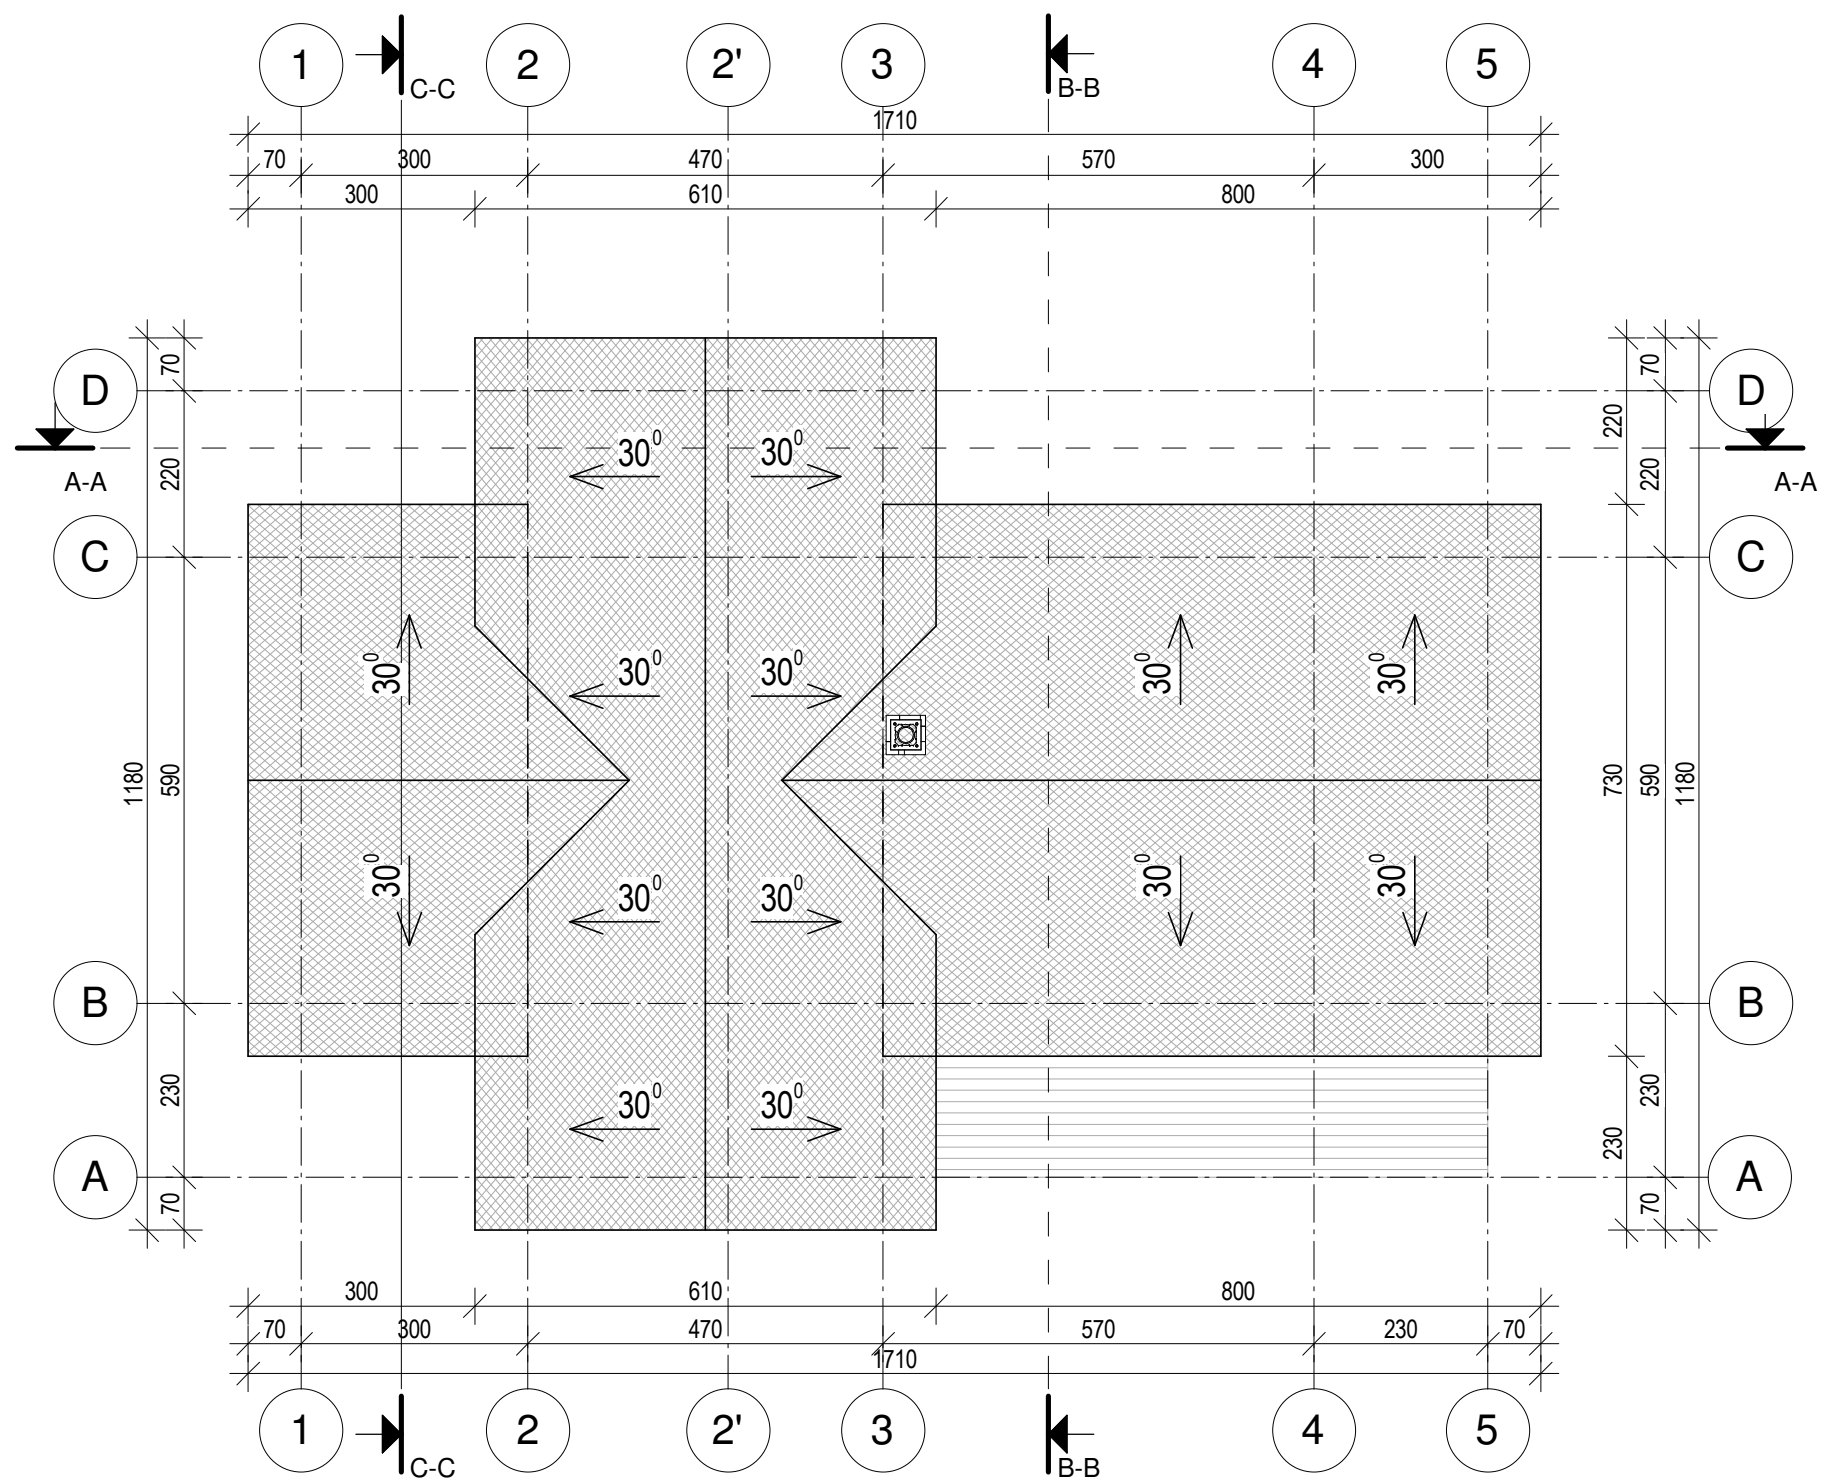


ROOF PLAN M1:100

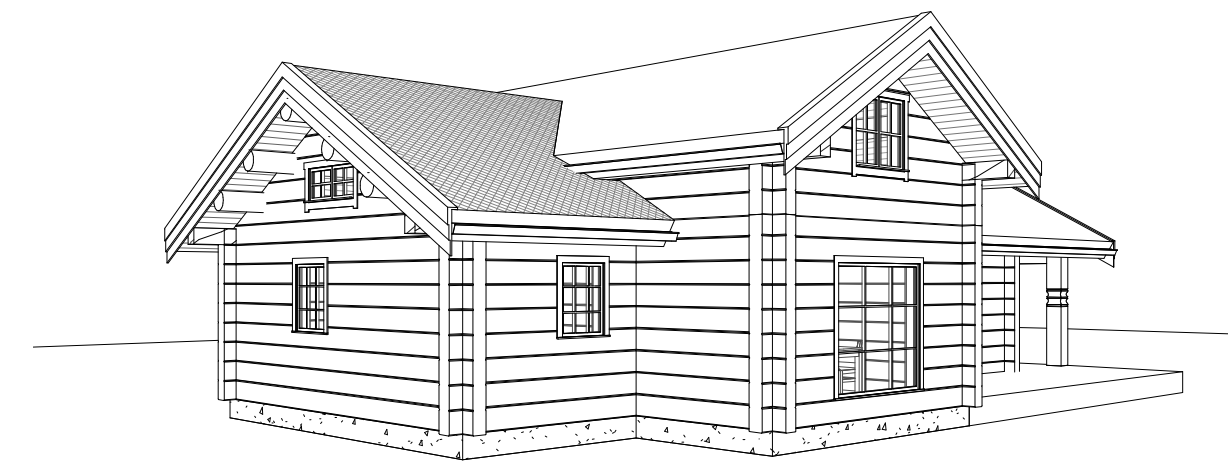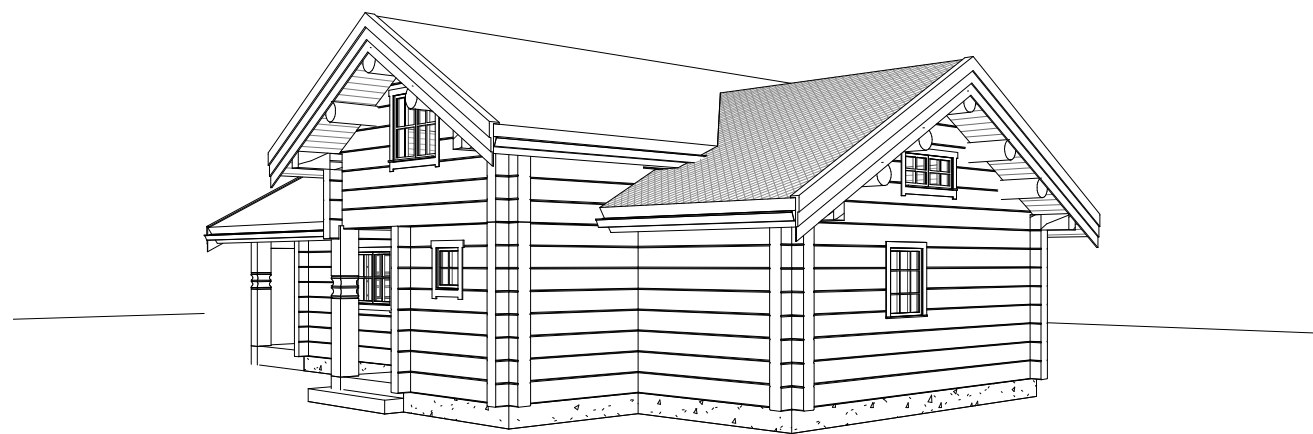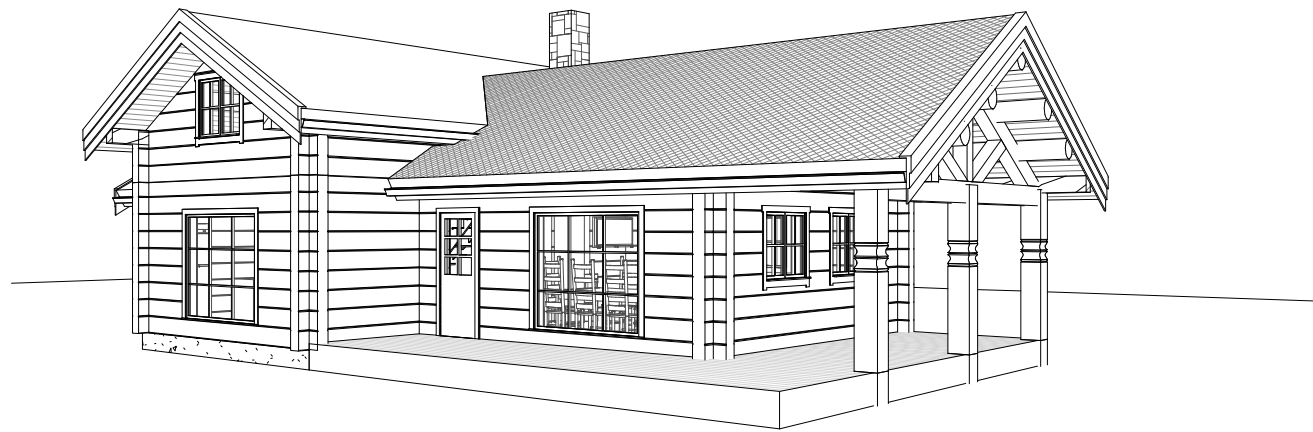

Perspektive

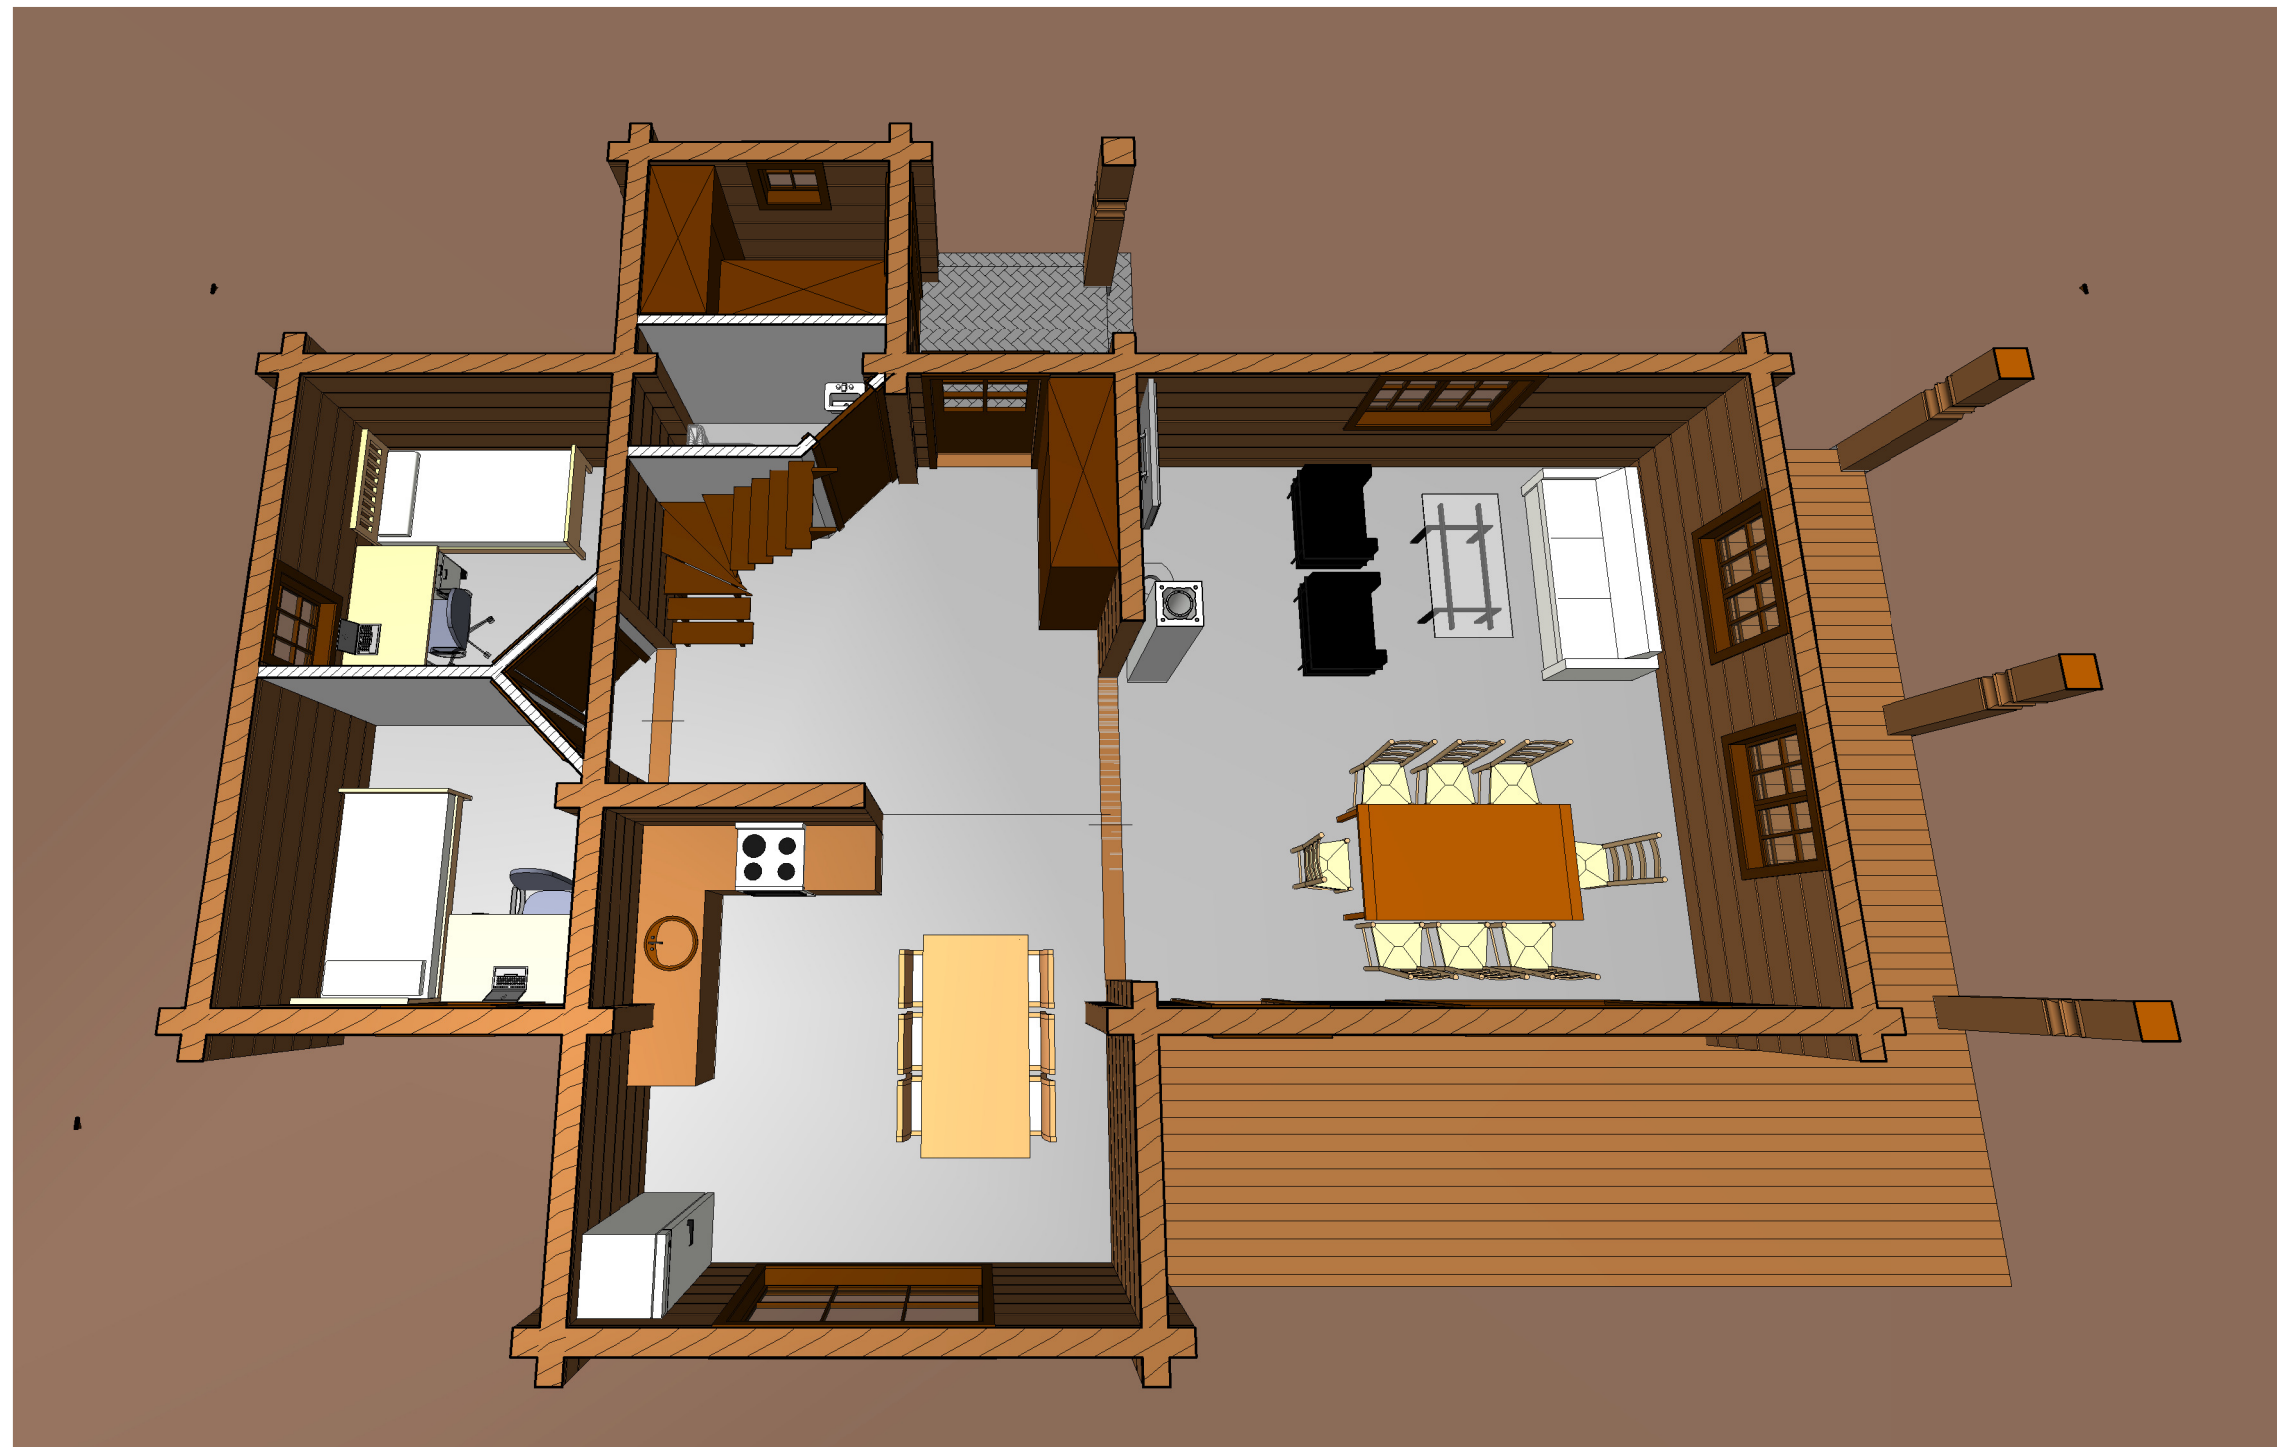

Perspektive - 1a cut

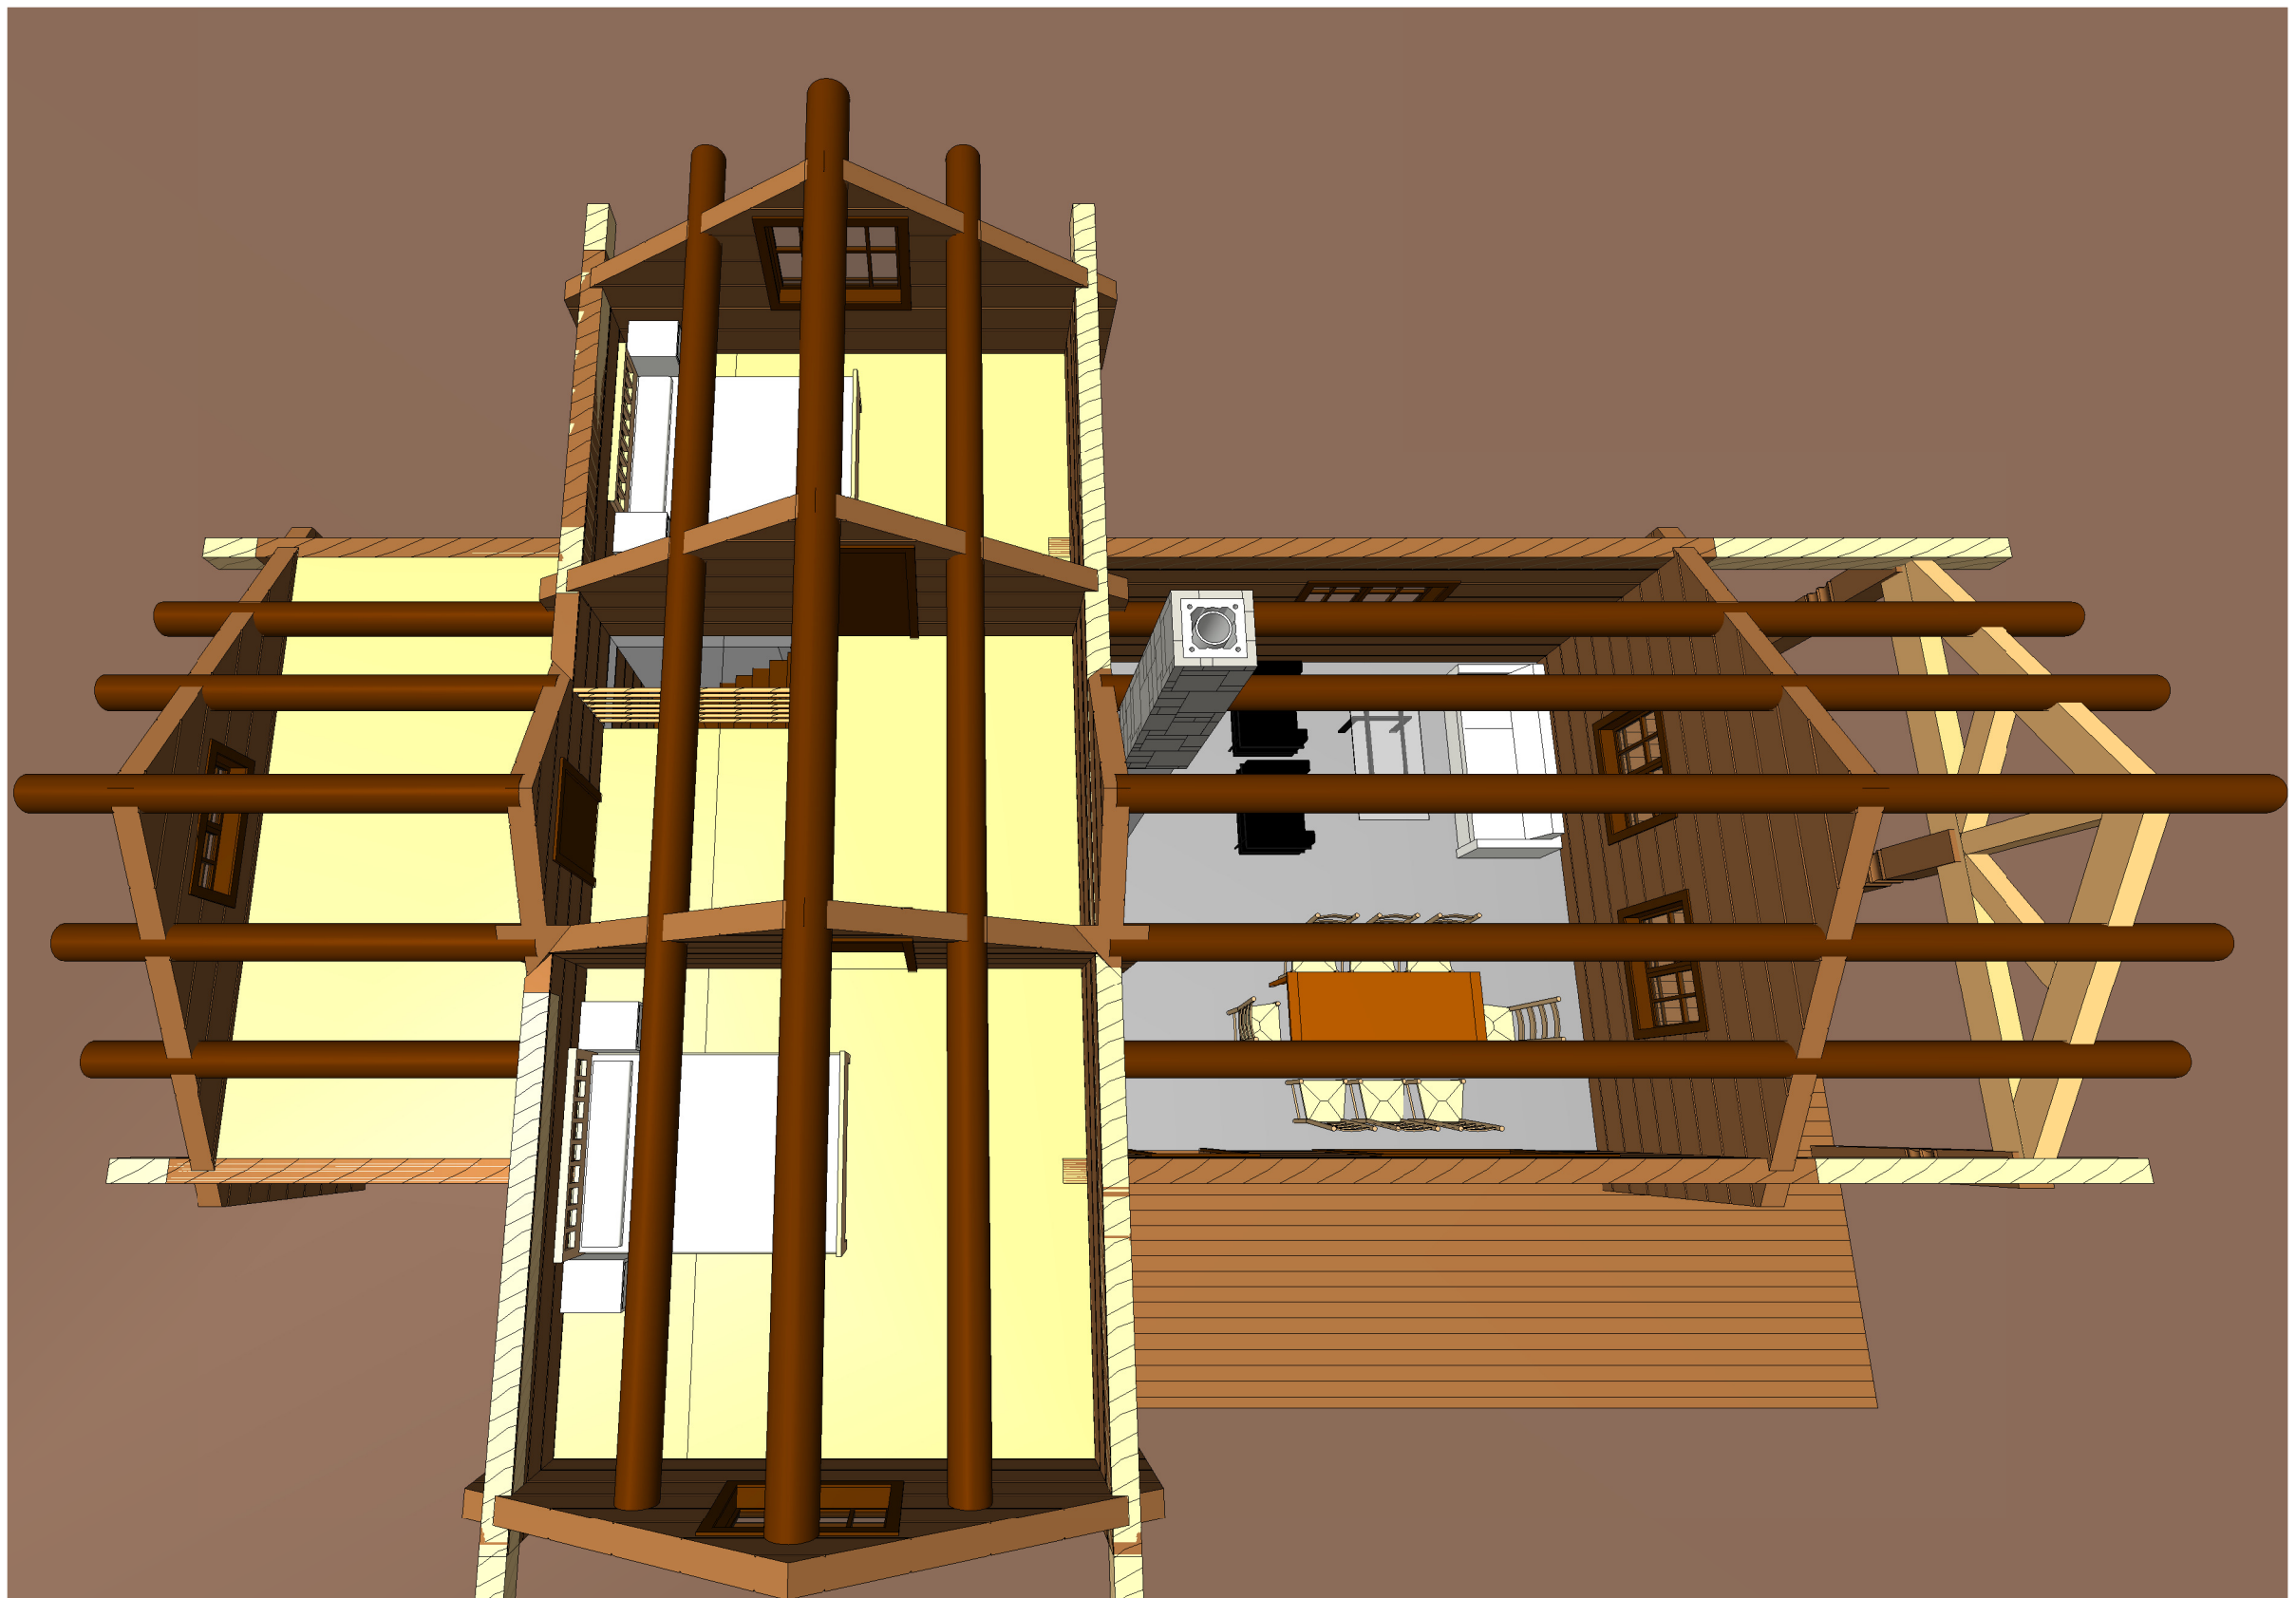

Perspektive - without roof