
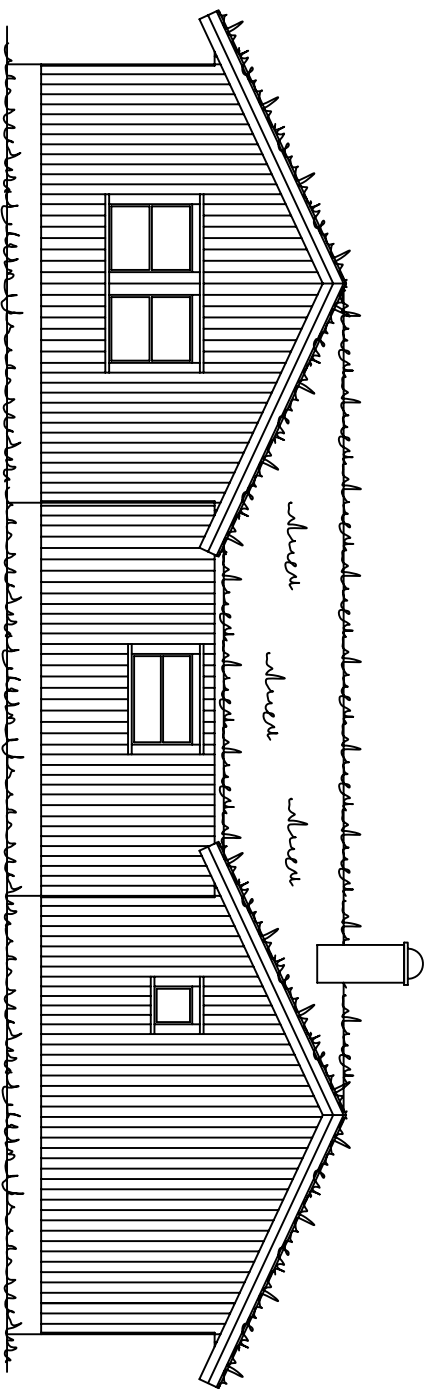
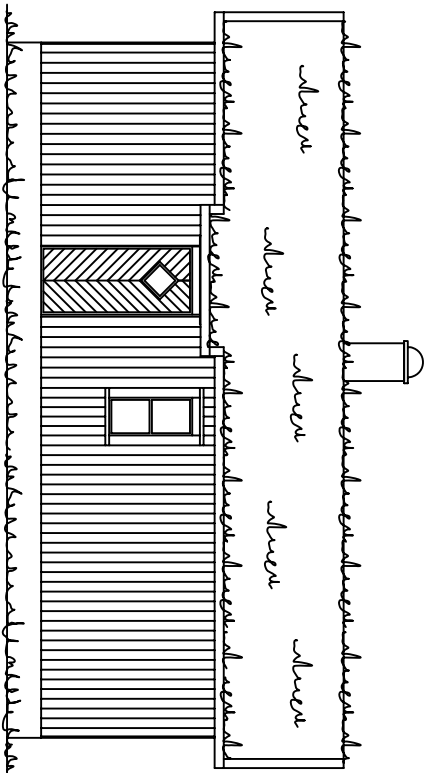
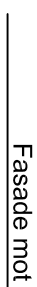
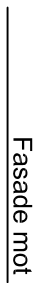
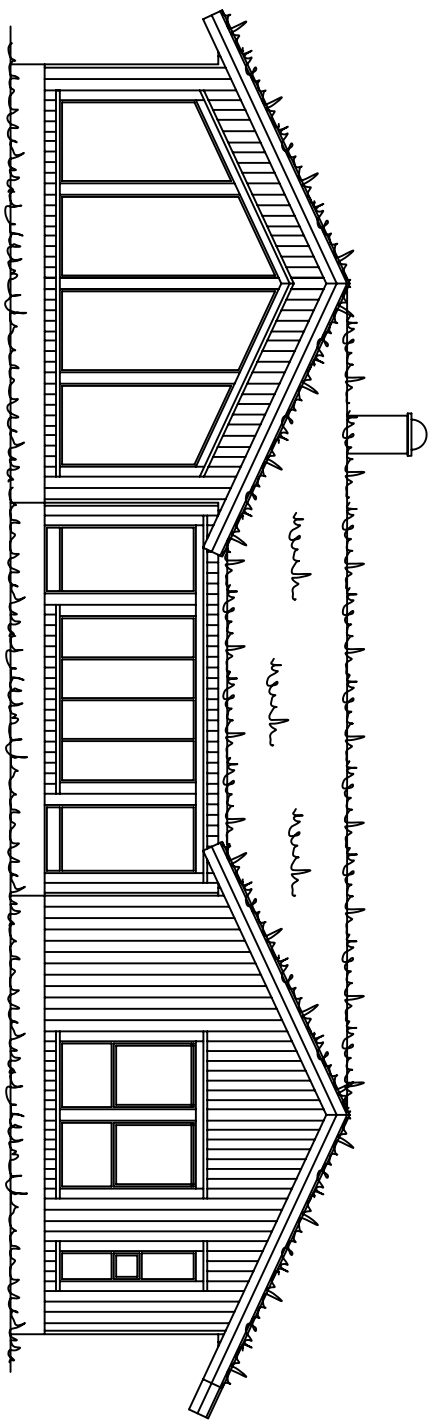
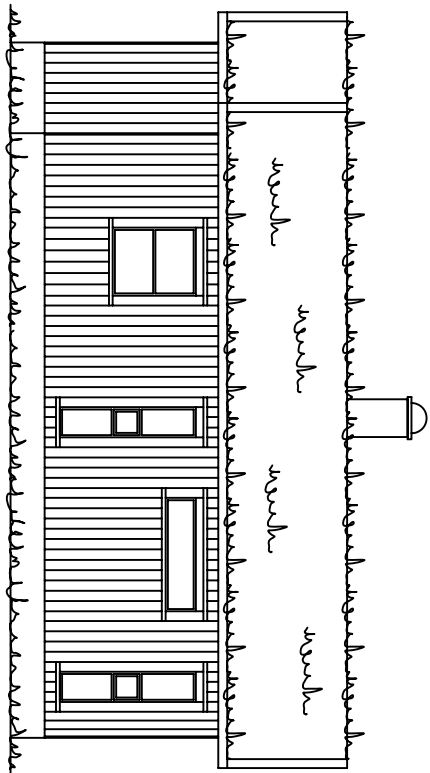
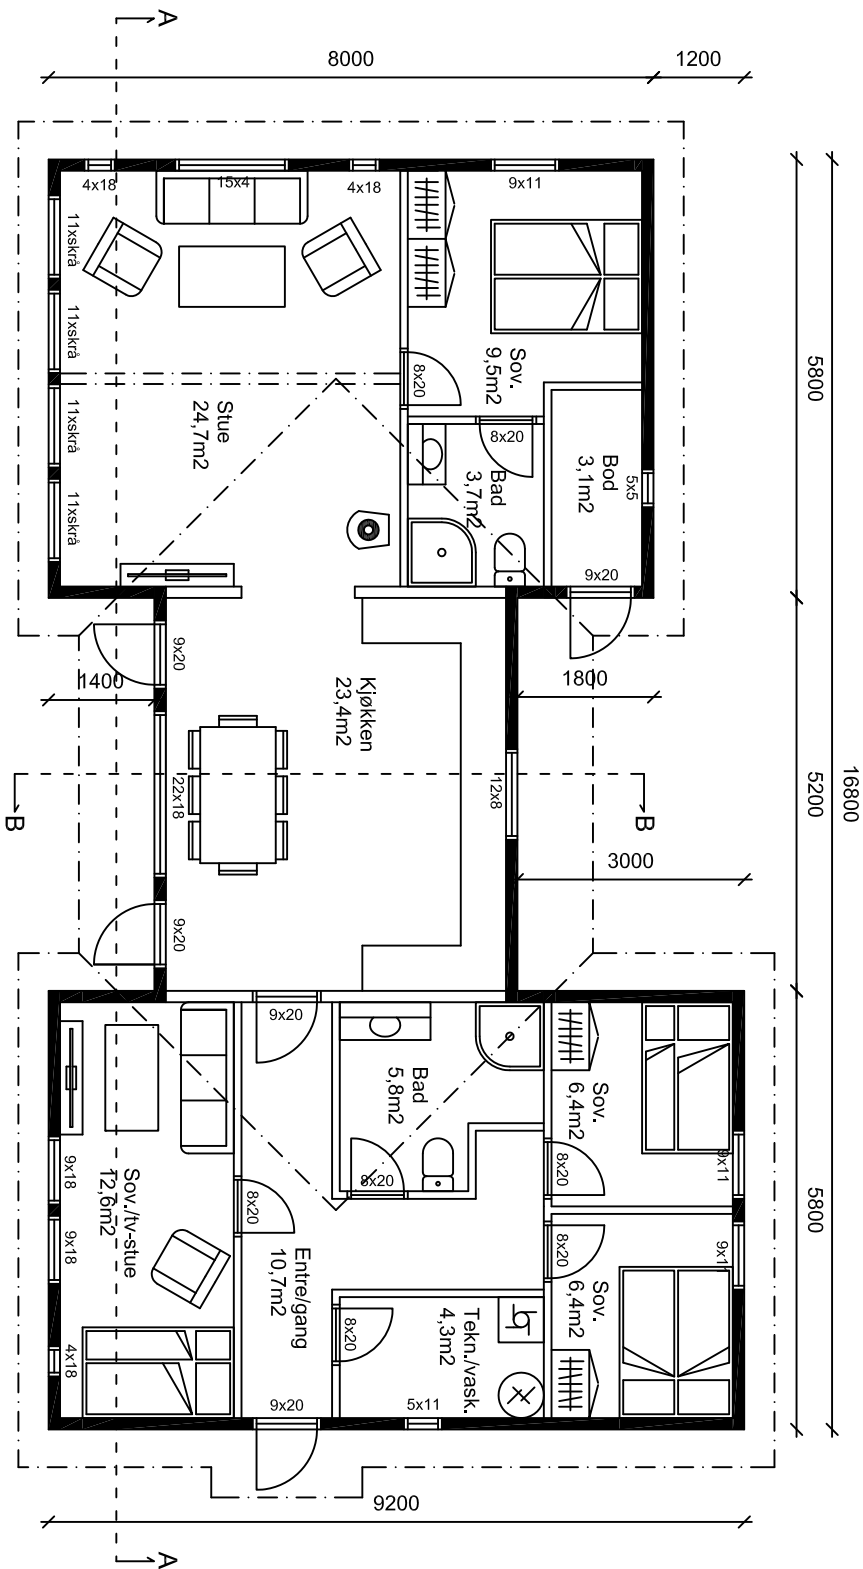


 www.aseralhytter.no	
4540 ASERAL	
Tlf : 38283800 Fax : 38283801	
Tlf : Raymond 90752 181	
Tlf : Eivind 91564829	
Mail : raymond@aseralhytter.no Mail : eivind@aseralhytter.no	
Byggherre : Fritidsbygg AS	
Prosjekt : Fritidsbolig	
Byggeplass : Borteild	Kommune : Aseral
Type tegning : Fasade	Gnr. Bnr :
Tegningsnr : 399	Målestokk : 1:100
Tegnet av : R. S	Dato : 03.11.2015
Andre opplysninger :	

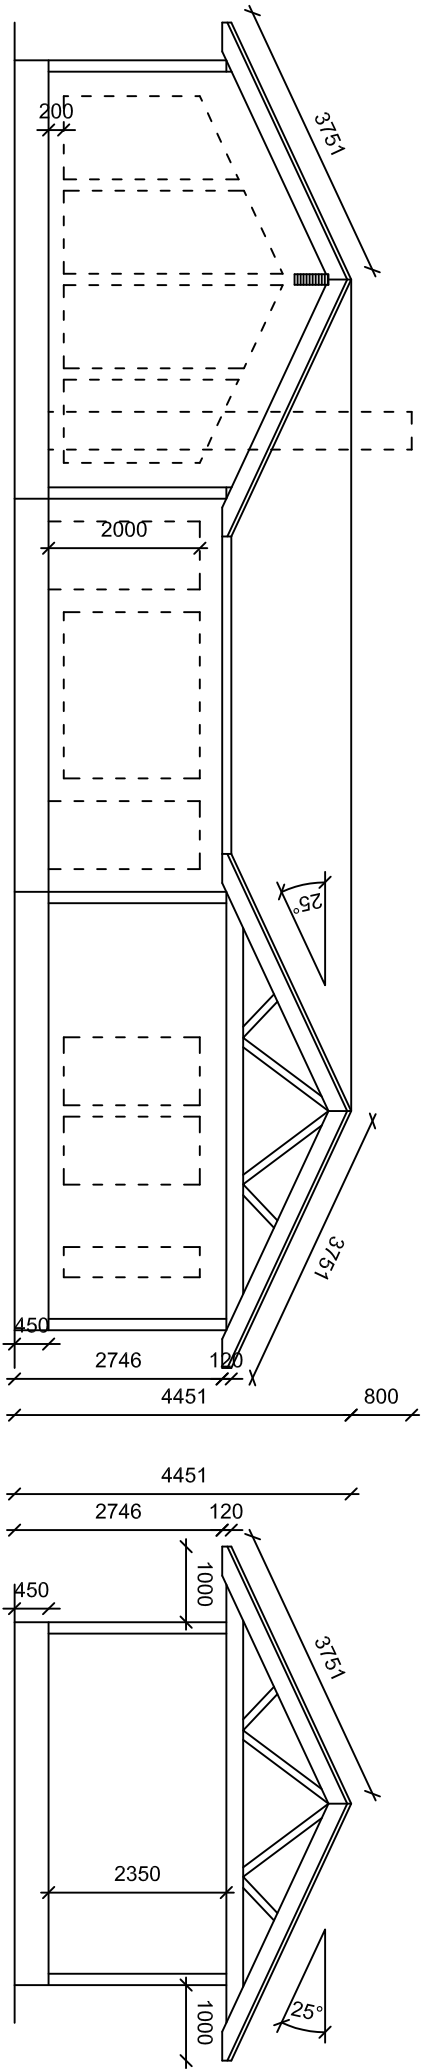

Hovedplan

Grunnflate: 124,7m2
BYA: 124,7m2
BRA: 116m2

 www.aseralhytter.no	
4540 ÅSERAL	
Tlf : 38283800 Fax : 38283801	
Tlf : Raymond 90752181	
Tlf : Elvind 91564829	
Mail : raymond@aseralhytter.no Mail : elvind@aseralhytter.no	
Byggherre : Fritidsbygg AS	
Prosjekt : Fritidspolig	
Byggeplass : Borteild	Kommune : Aseral
Type tegning : Plan og snitt	Gnr. Bnr :
Tegningsnr : 399	Målestokk : 1:100
Tegnet av : R. S	Dato : 03.11.2015
Andre opplysninger :	