



FASADE NORD

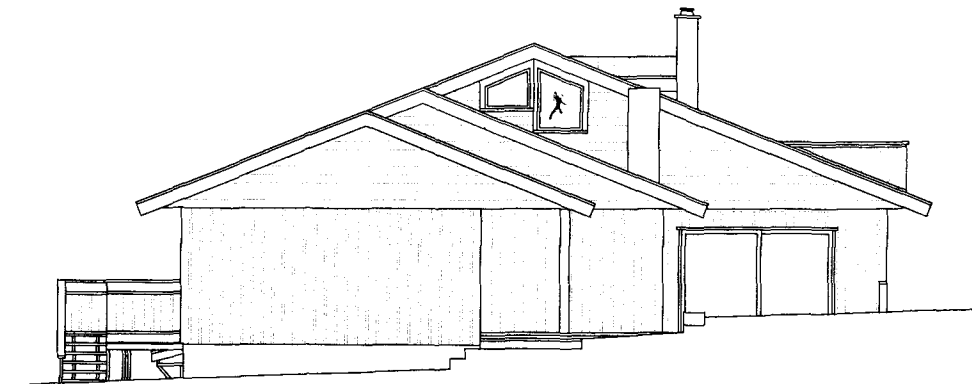


FASADE VEST

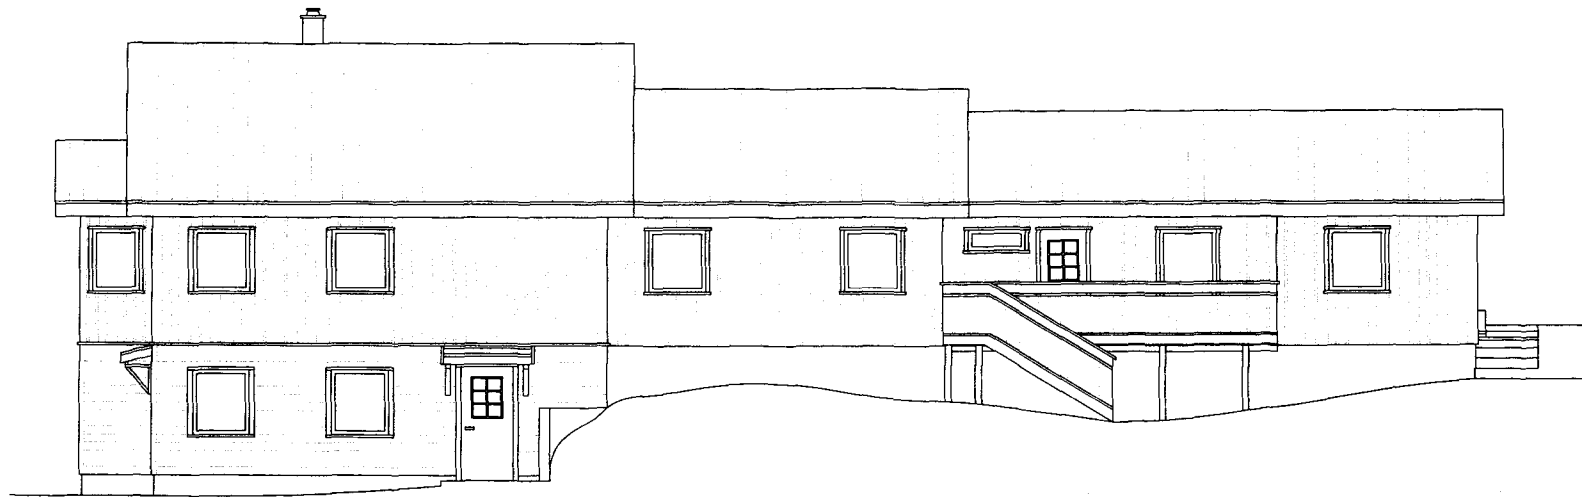


SNITT AA

FASADE SØR

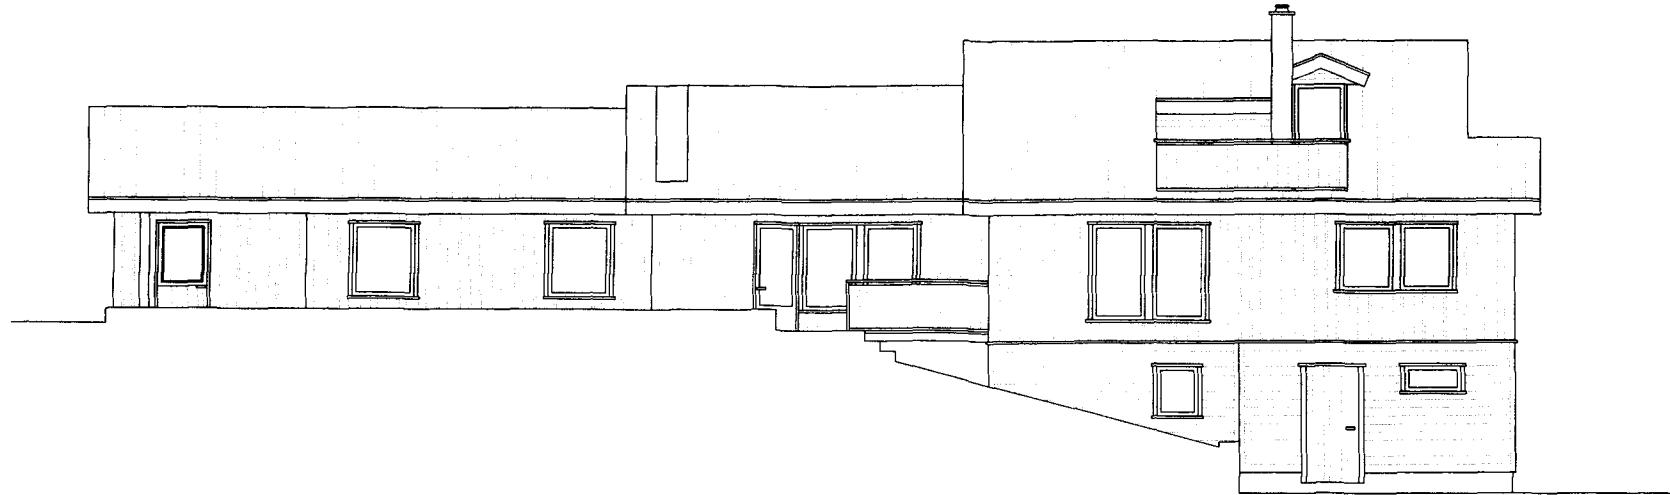


FASADE ØST

3.ETASJE

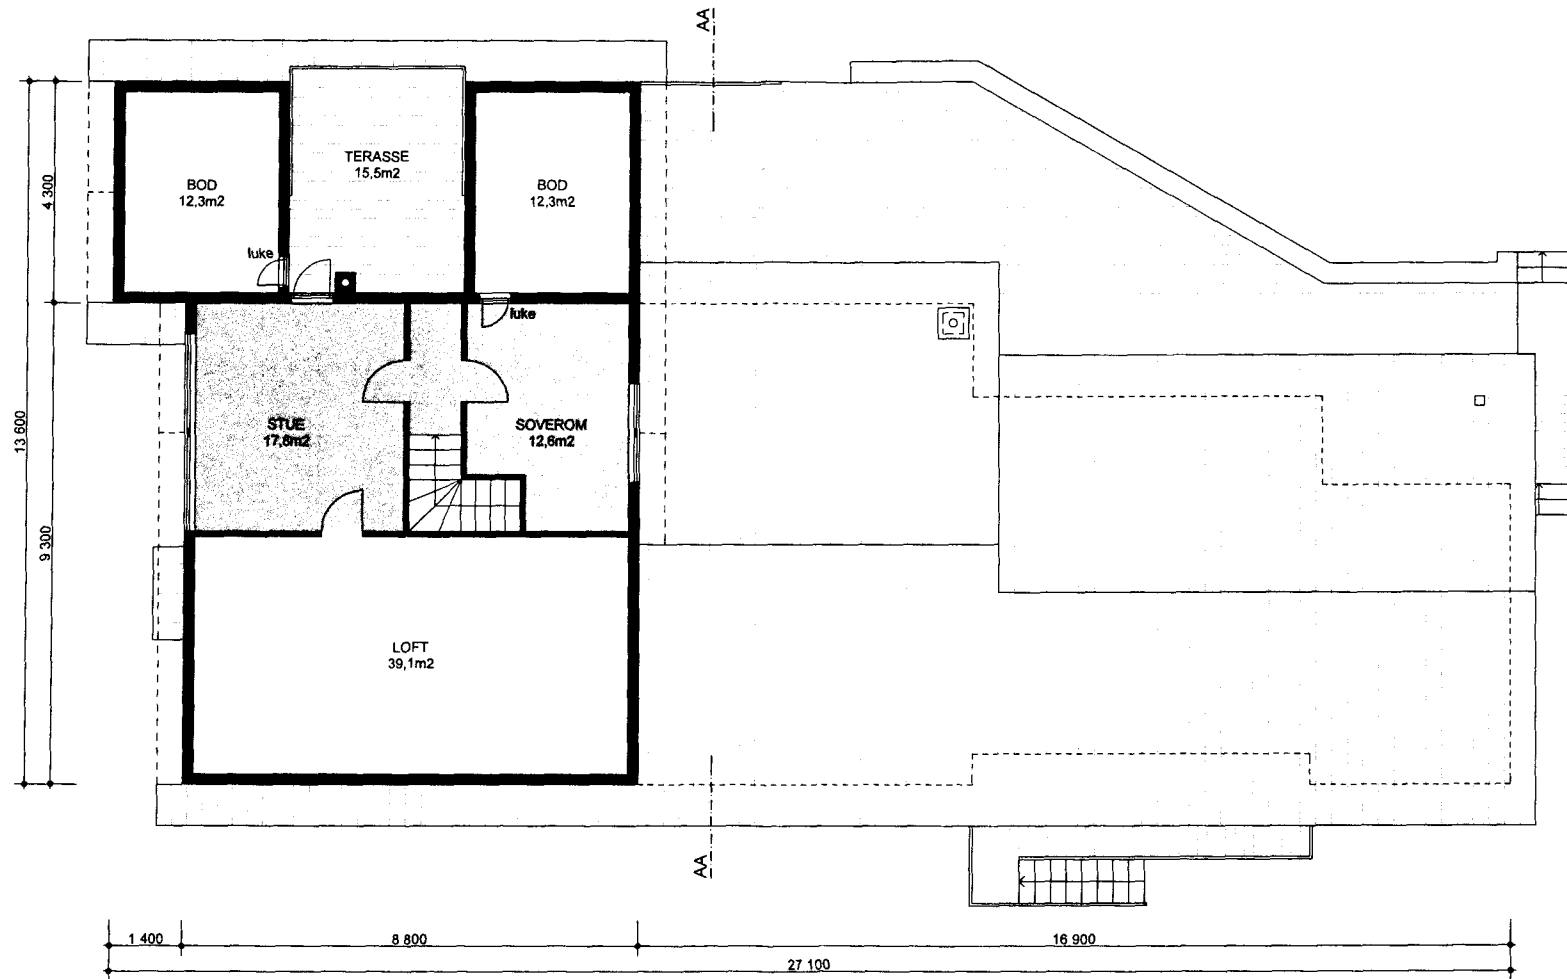

KORR. 20.08.12 PEJ

3.ETASJE

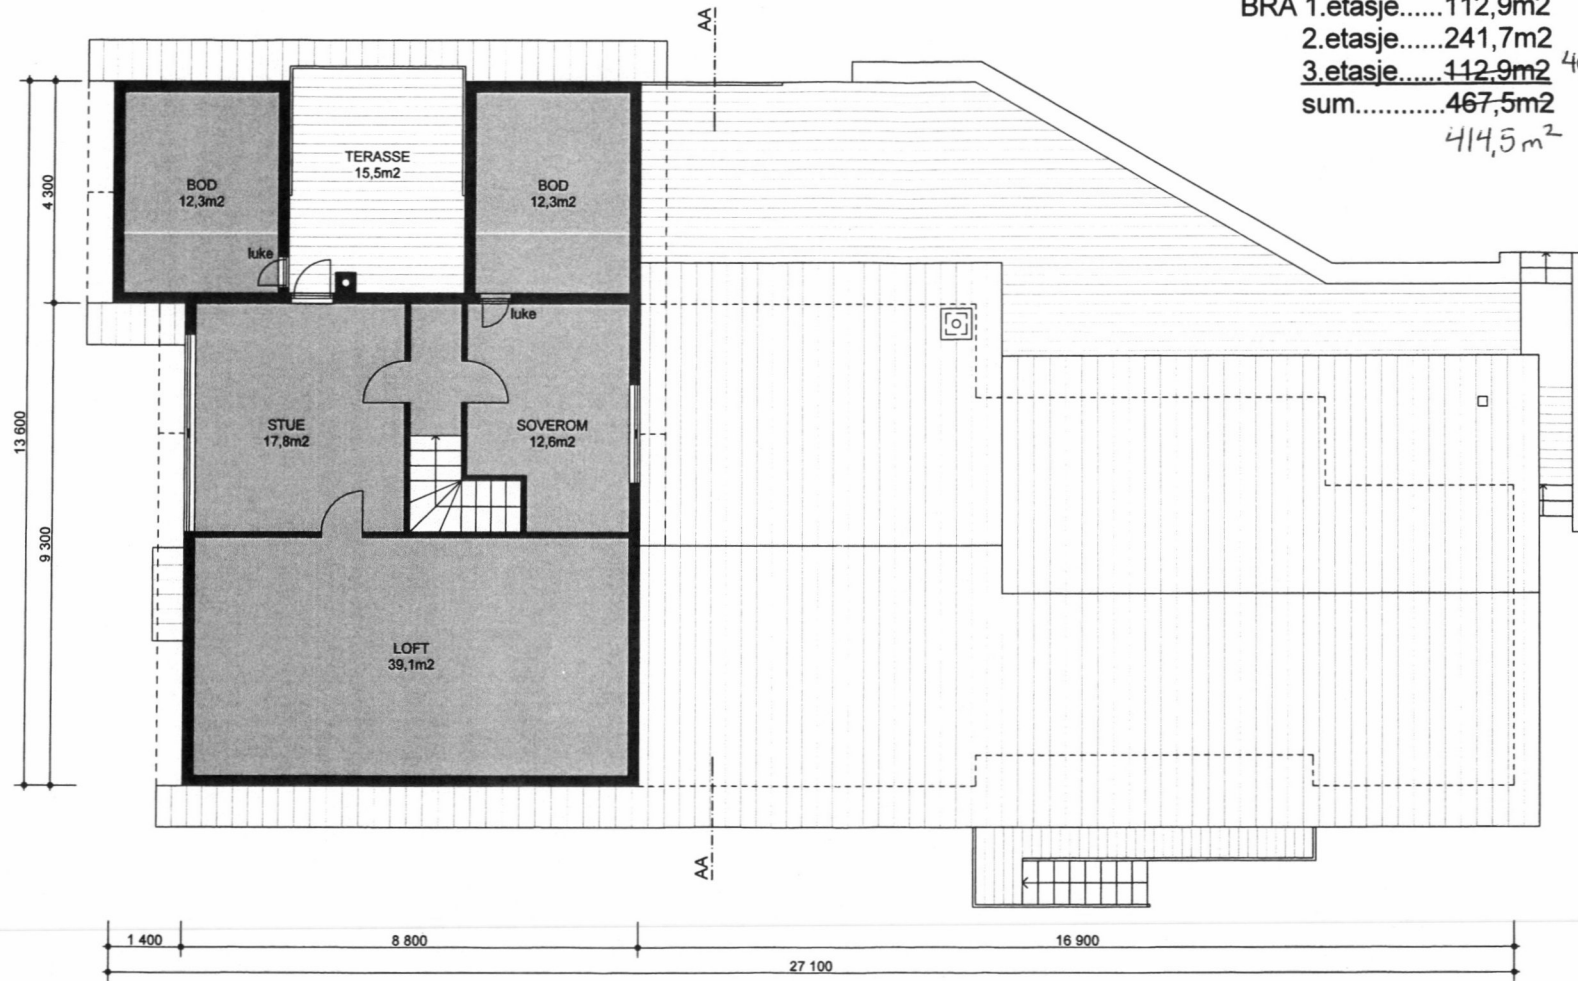

BYA.....250,6m²

BRA 1.etasje.....112,9m²

2.etasje.....241,7m²

3.etasje.....112,9m² 40,4


sum.....467,5m²

414,5m²


2.ETASJE

BYA.....250,6m²

BRA 1.etasje.....112,9m²
 2.etasje.....241,7m²
3.etasje.....112,9m²
 sum.....467,5m²

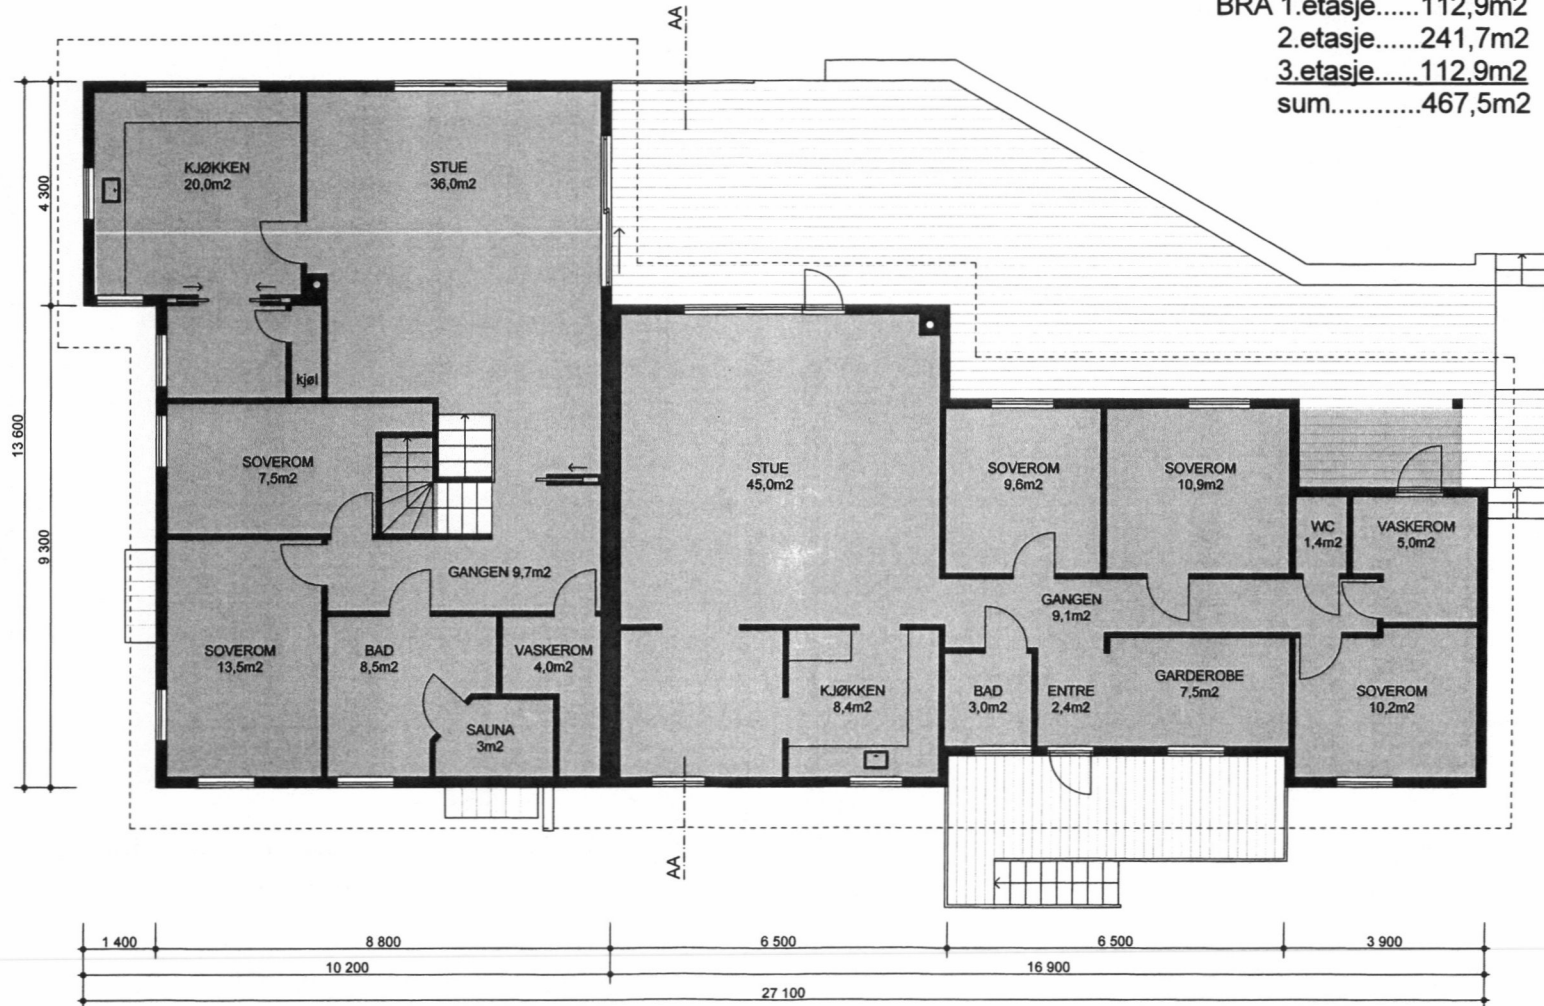

1.ETASJE

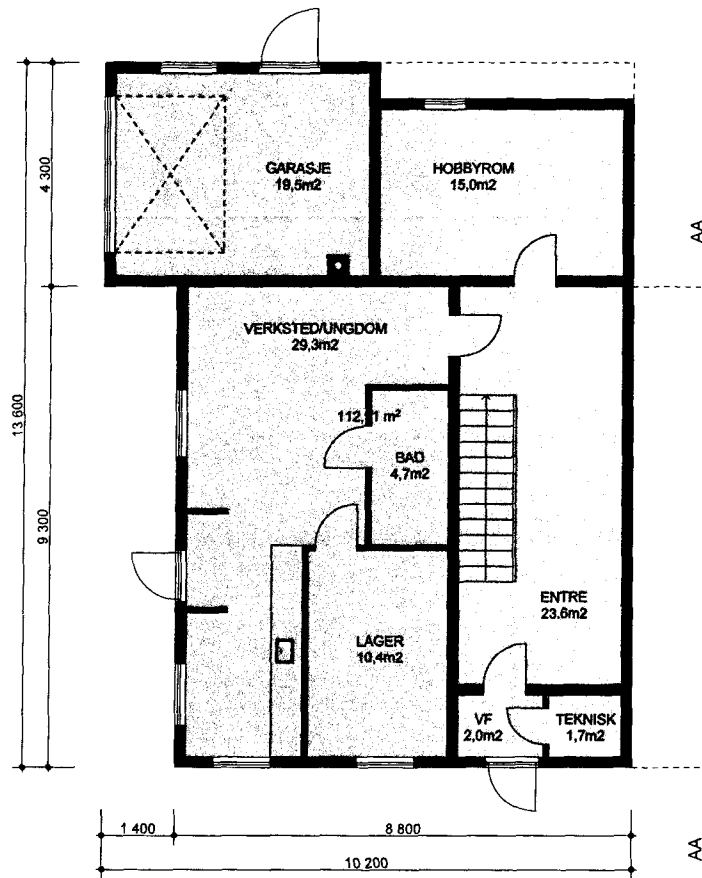

BYA.....250,6m2


BRA 1.etasje.....112,9m2

2.etasje.....241,7m2

3.etasje.....112,9m2

sum.....467,5m2

1.ETASJE

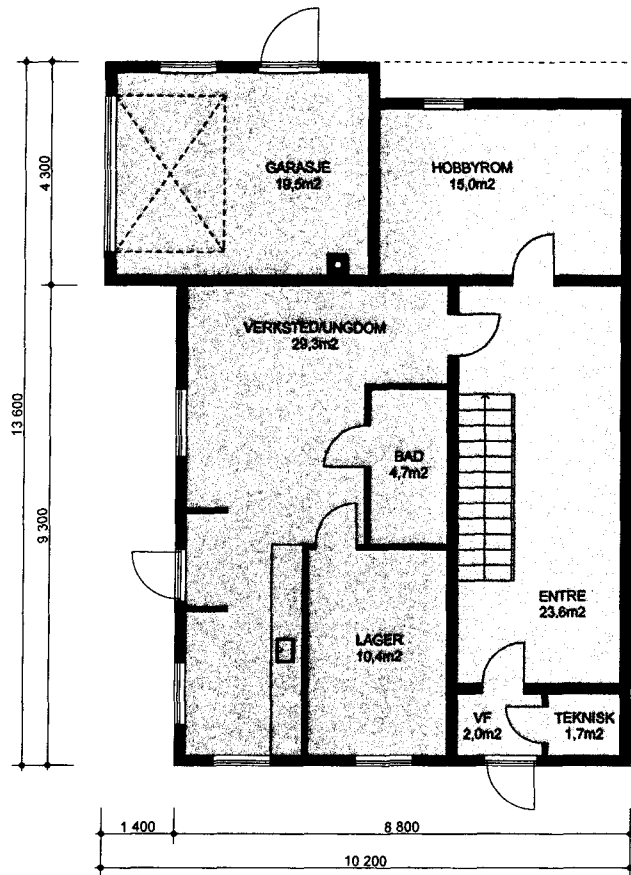

BYA.....250,6m²

BRA 1.etasje.....112,9m²

2.etasje.....241,7m²

3.etasje.....34,0m²

sum.....388,6m²

Koll. 20.8.2012