
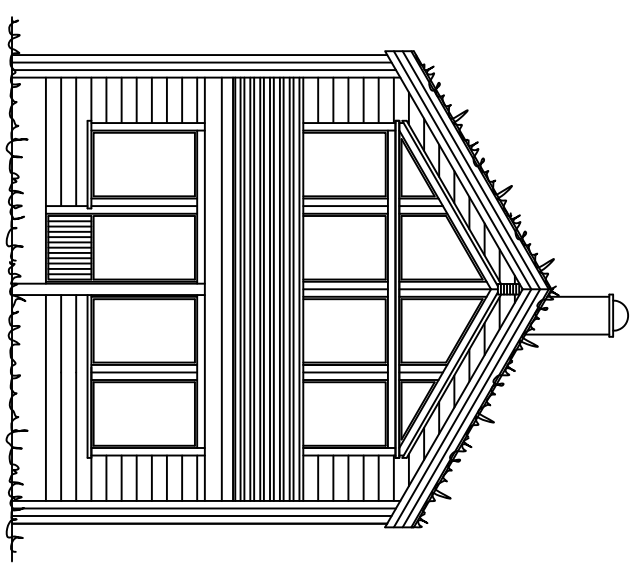
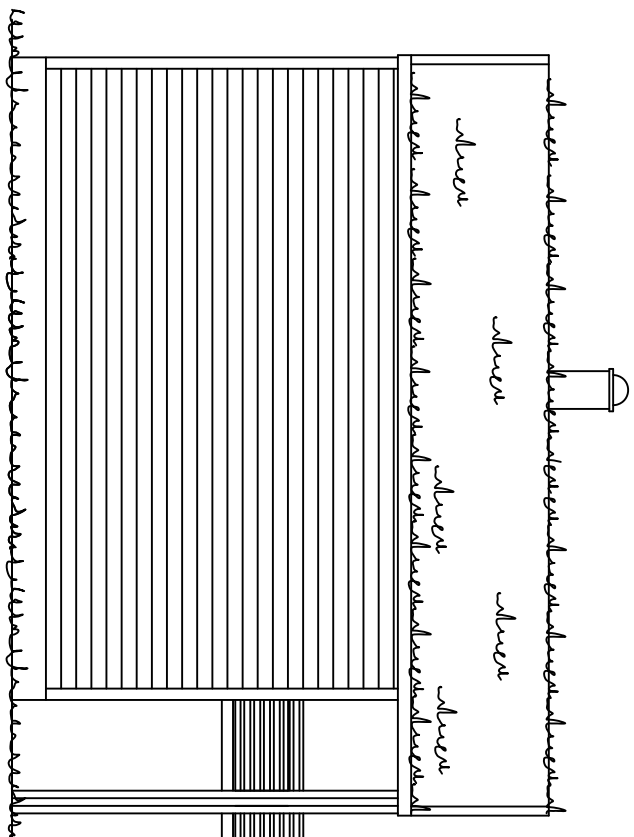
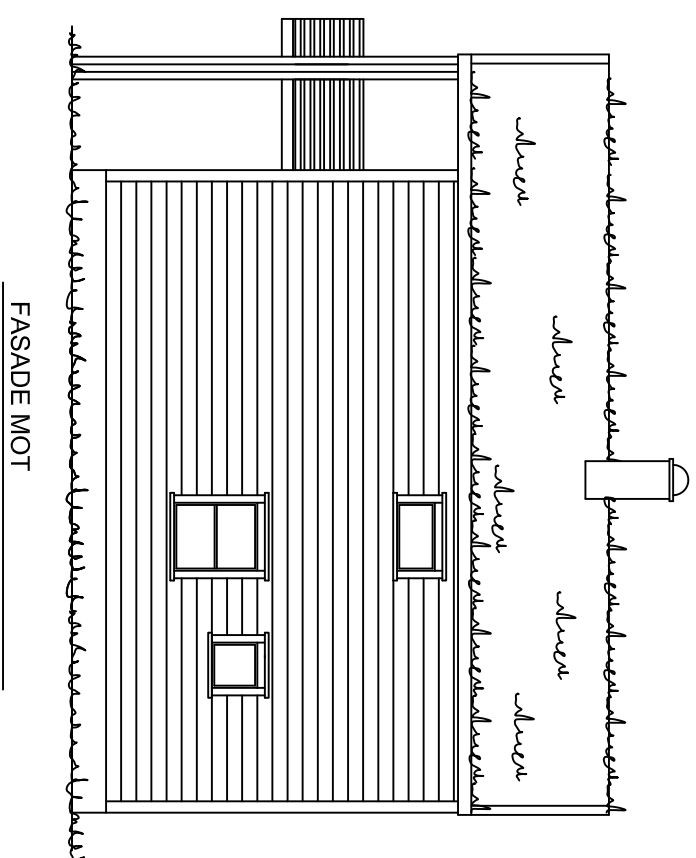
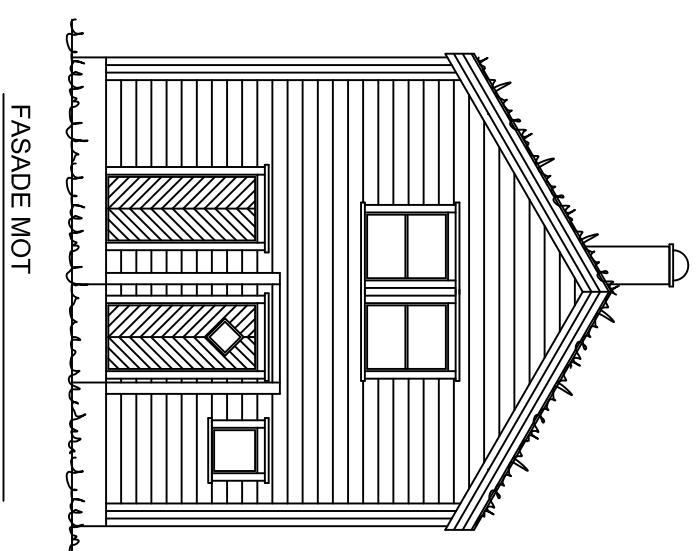



Grunnflate: 52m²
 BYA: 62,1m²
 BRA: 94,8m²

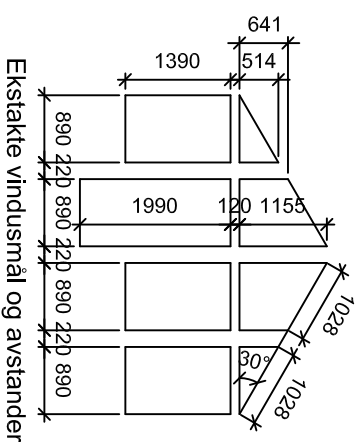

Forslag 5

	
4540 ASERAL	
Tlf : 38283800	Fax : 38283801
Tlf : Raymond 90752181	
Tlf : Eivind 91564829	
Mail : raymond@aseralhytter.no	
Mail : eivind@aseralhytter.no	
Byggherre :	Fritidsbygg AS
Prosjekt :	N2 tomt 5 (35)
Byggeplass :	Bortelid
Type tegning :	Fasade, plan og snitt
Tegningsnr :	Målestokk : 1:100
Tegnet av :	R. S
Andre opplysninger :	Dato : Revidert 30.11.2020