


# Loftsplan

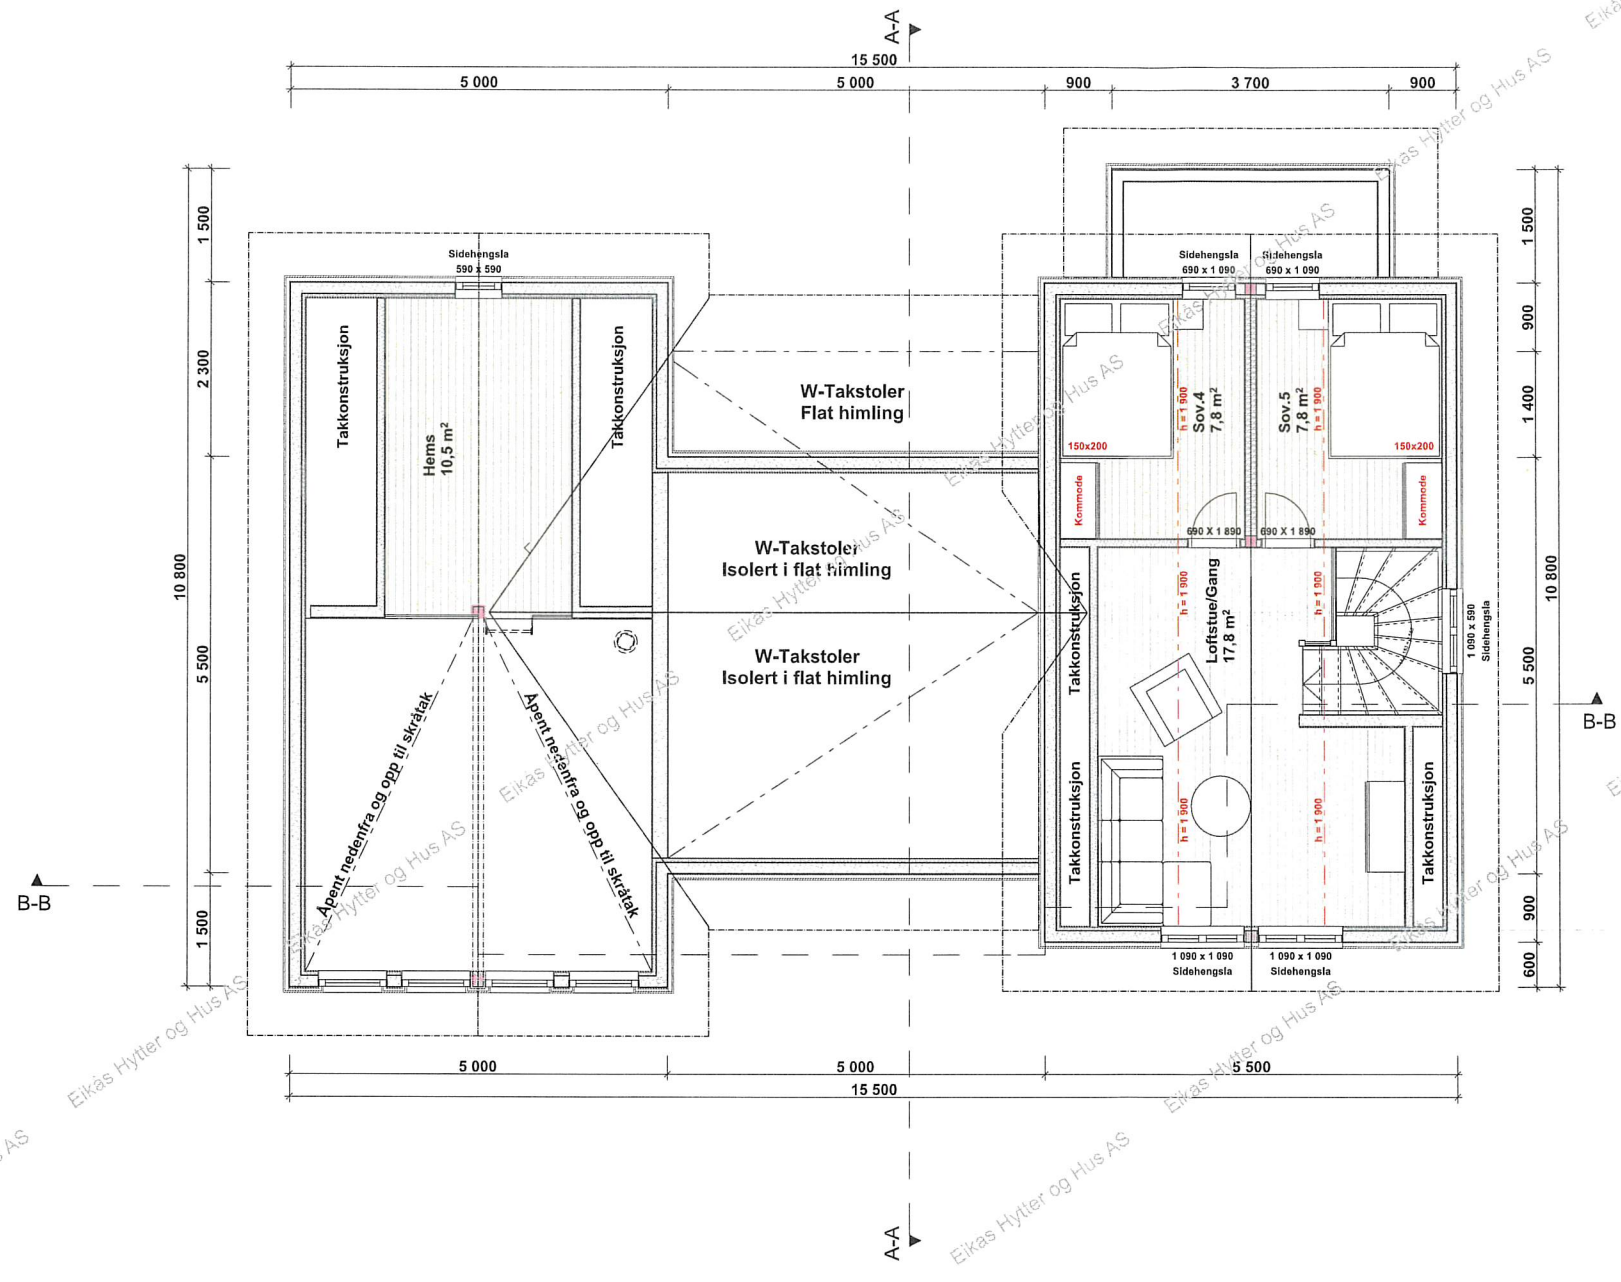

**EIKÅS HYTTER & HUS**  
 Tlf:38 34 95 00 - Faks:38 34 95 01 www.eikas.no

Tiltakshaver:			
FK Eiendom AS			
Byggeadresse: -----			
BYA:	BRA:	Isol.BRA:	Gnr./Bnr.:
138.6 m <sup>2</sup>	148.0 m <sup>2</sup>	136.4 m <sup>2</sup>	--/--
Date:	Rev.nr:	Rev.Dato:	Tegnet av:
03.11.21	00.ES	--/--/--	Stakkeland
Prosjektnr.:			Date arb.tegning
T-21108			00.00.00
Tegning:			Tegningsnr.:
			4
Målestokk:			1:100
Loftsplan			Areal tak: 199.2 m <sup>2</sup>