
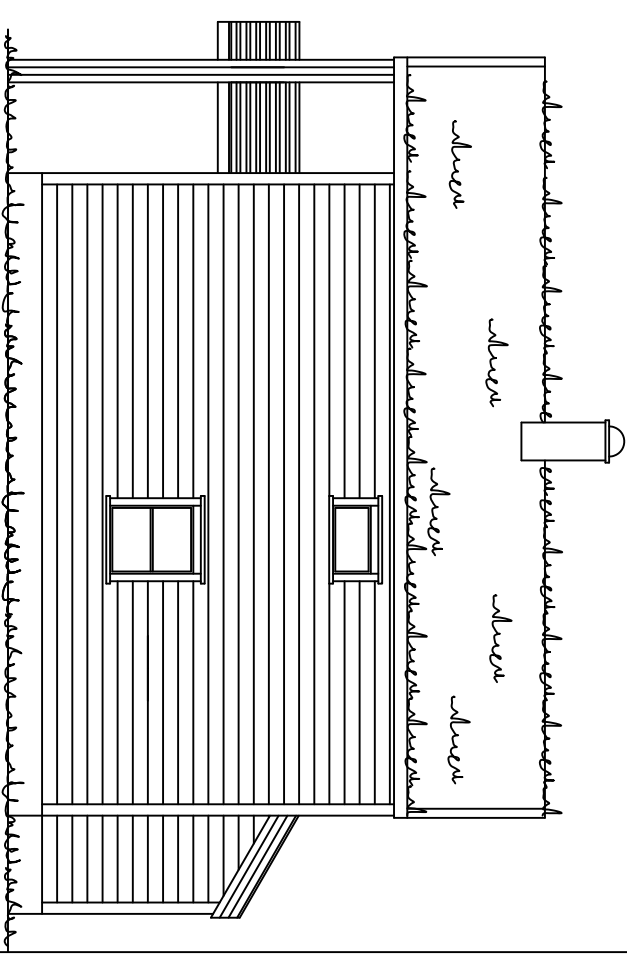
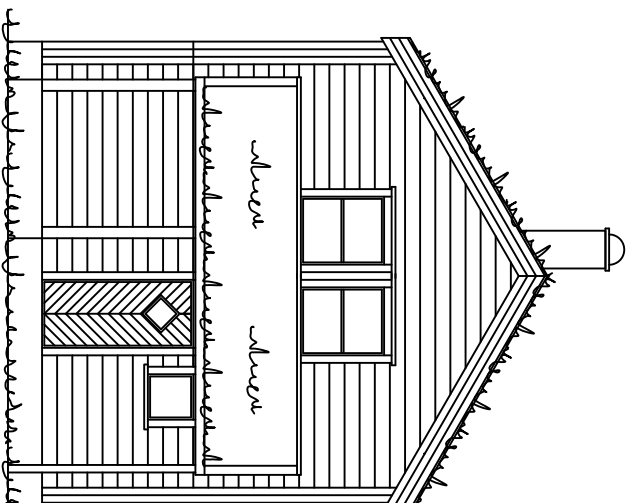
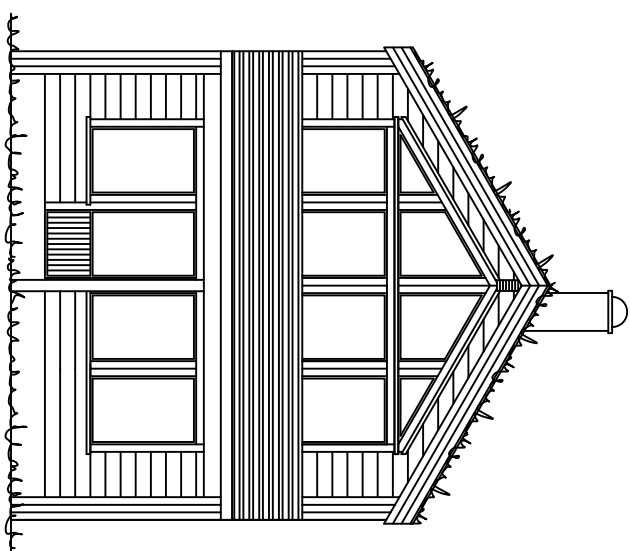
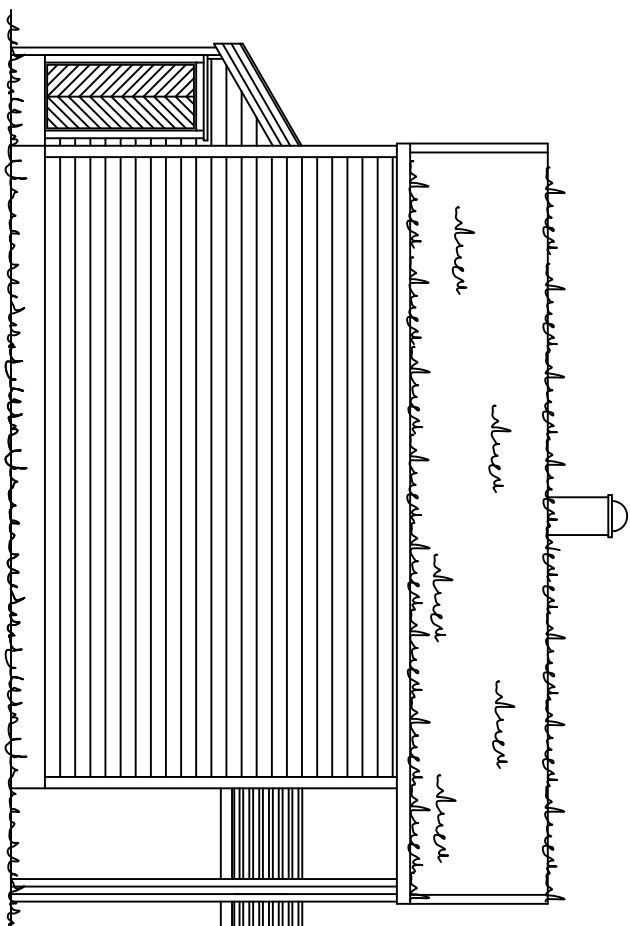
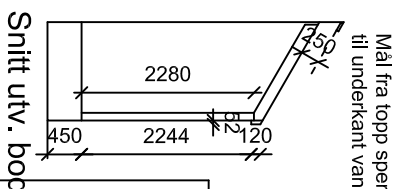
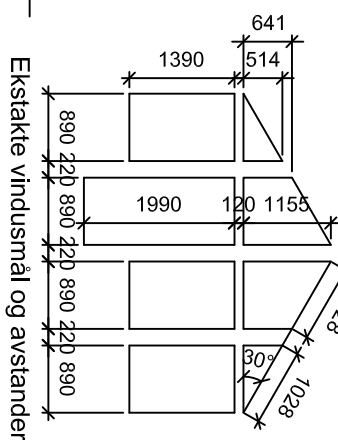
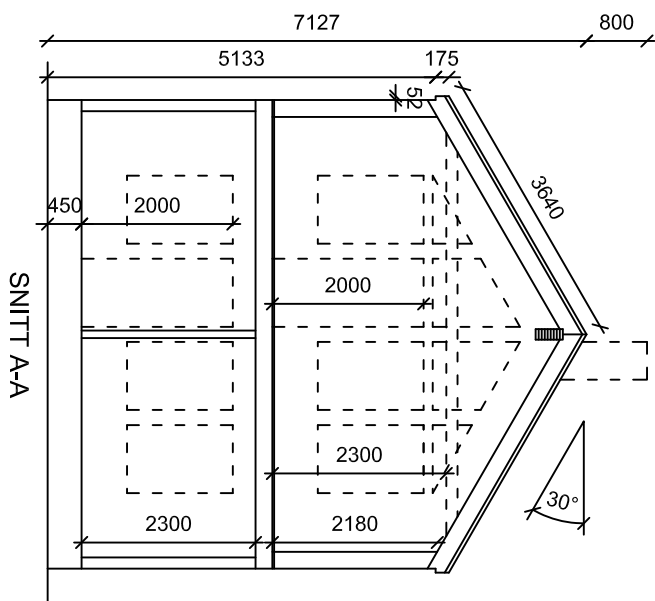
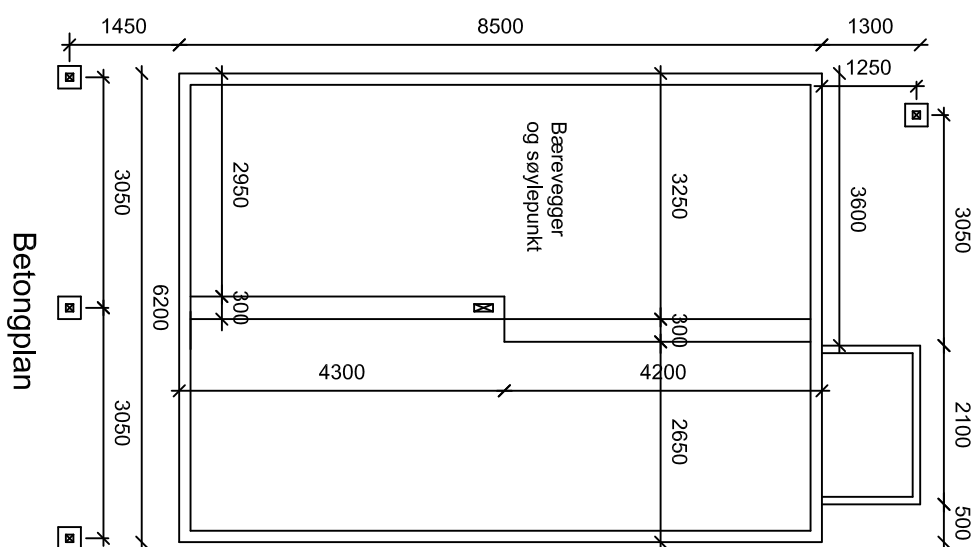
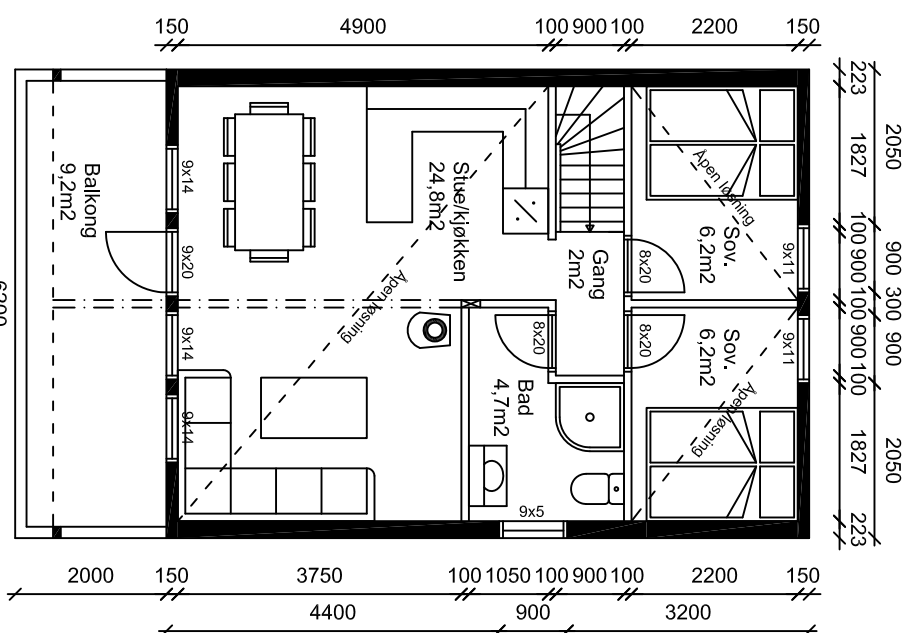


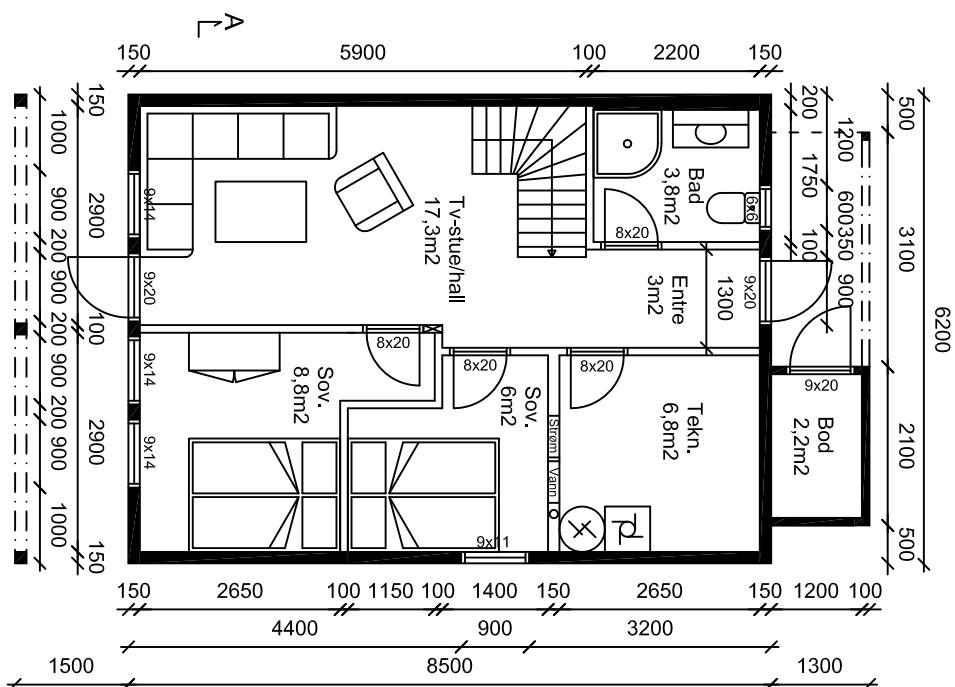

	
4540 ÅSERAL	
Tlf : 38283800 Fax : 38283801	
Tlf : Raymond 90752181	
Tlf : Eivind 91564829	
Mail : raymond@aseralhytter.no Mail : eivind@aseralhytter.no	

Byggherre : Fritidsbygg AS	
Prosjekt : N5 område tomt 7	
Byggeplass : Borteild	Kommune : Åseral
Type tegning : Fasade, plan og snitt	Gr. Bnr :
Tegningsnr :	Målestokk : 1:100
Tegnet av : R. S	Dato : 14.11.2022
Andre opplysninger :	