



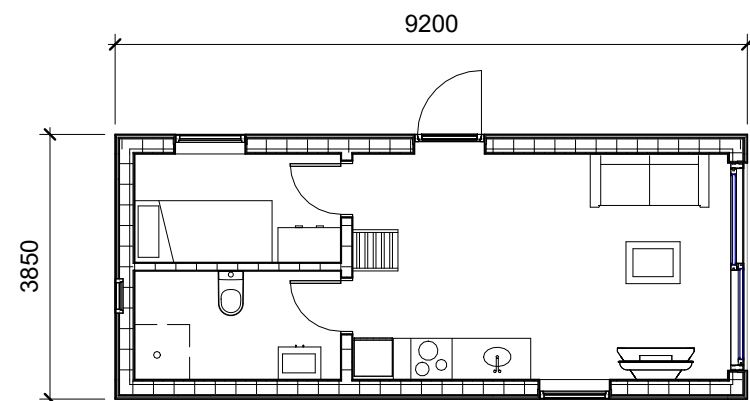


BYA: 35,4m2
BRA: 28,5m2

1 Plan
1 : 100

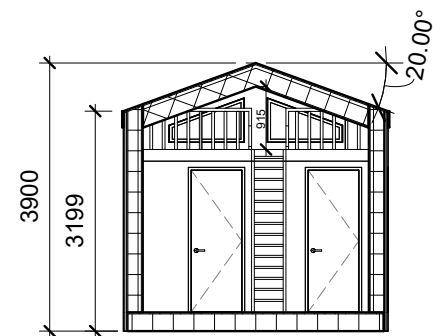

2 Snitt
1 : 100

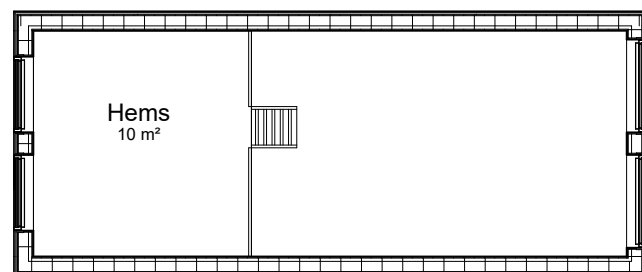

3 Hems
1 : 100

No.	Description	Date

Fleksihus Fleksihus AS Molland 50, 4887 Grimstad post@fleksihus.no / Tlf.: +47 90 19 51 10	Prosjekt	Tiltakshaver	
	Kort bolig	Rollag	
	Tegning: Plan og snitt	Adresse:	
	Tiltakets art: Ny bolig	Dato: 06.02.2025	
Tegningsnr.: A114		Tegnet av: A. Storenes	Målestokk 1 : 100