


SYMBOLLISTE

- Opt. [Symbol] = Optisk røgløsdetektor
- Opt. [Symbol] = Optisk røgløsdetektor m/lyd
- Opt. [Symbol] = Optisk røgløsdetektor m/lys
- Opt. [Symbol] = Optisk røgløsdetektor m/lyd og lys
- M [Symbol] = Multidetektor m/lyd og lys
- [Symbol] = Varmedetektor, IP-godk. med vardekn. på byggeplan
- [Symbol] = Adressetektor I/O-enhet
- [Symbol] = Manuell meldar
- [Symbol] = Strømbryr m/sirene IP66, EN54 sertifisert
- [Symbol] = Paralleltampe ø/for varsling av utløst alarm

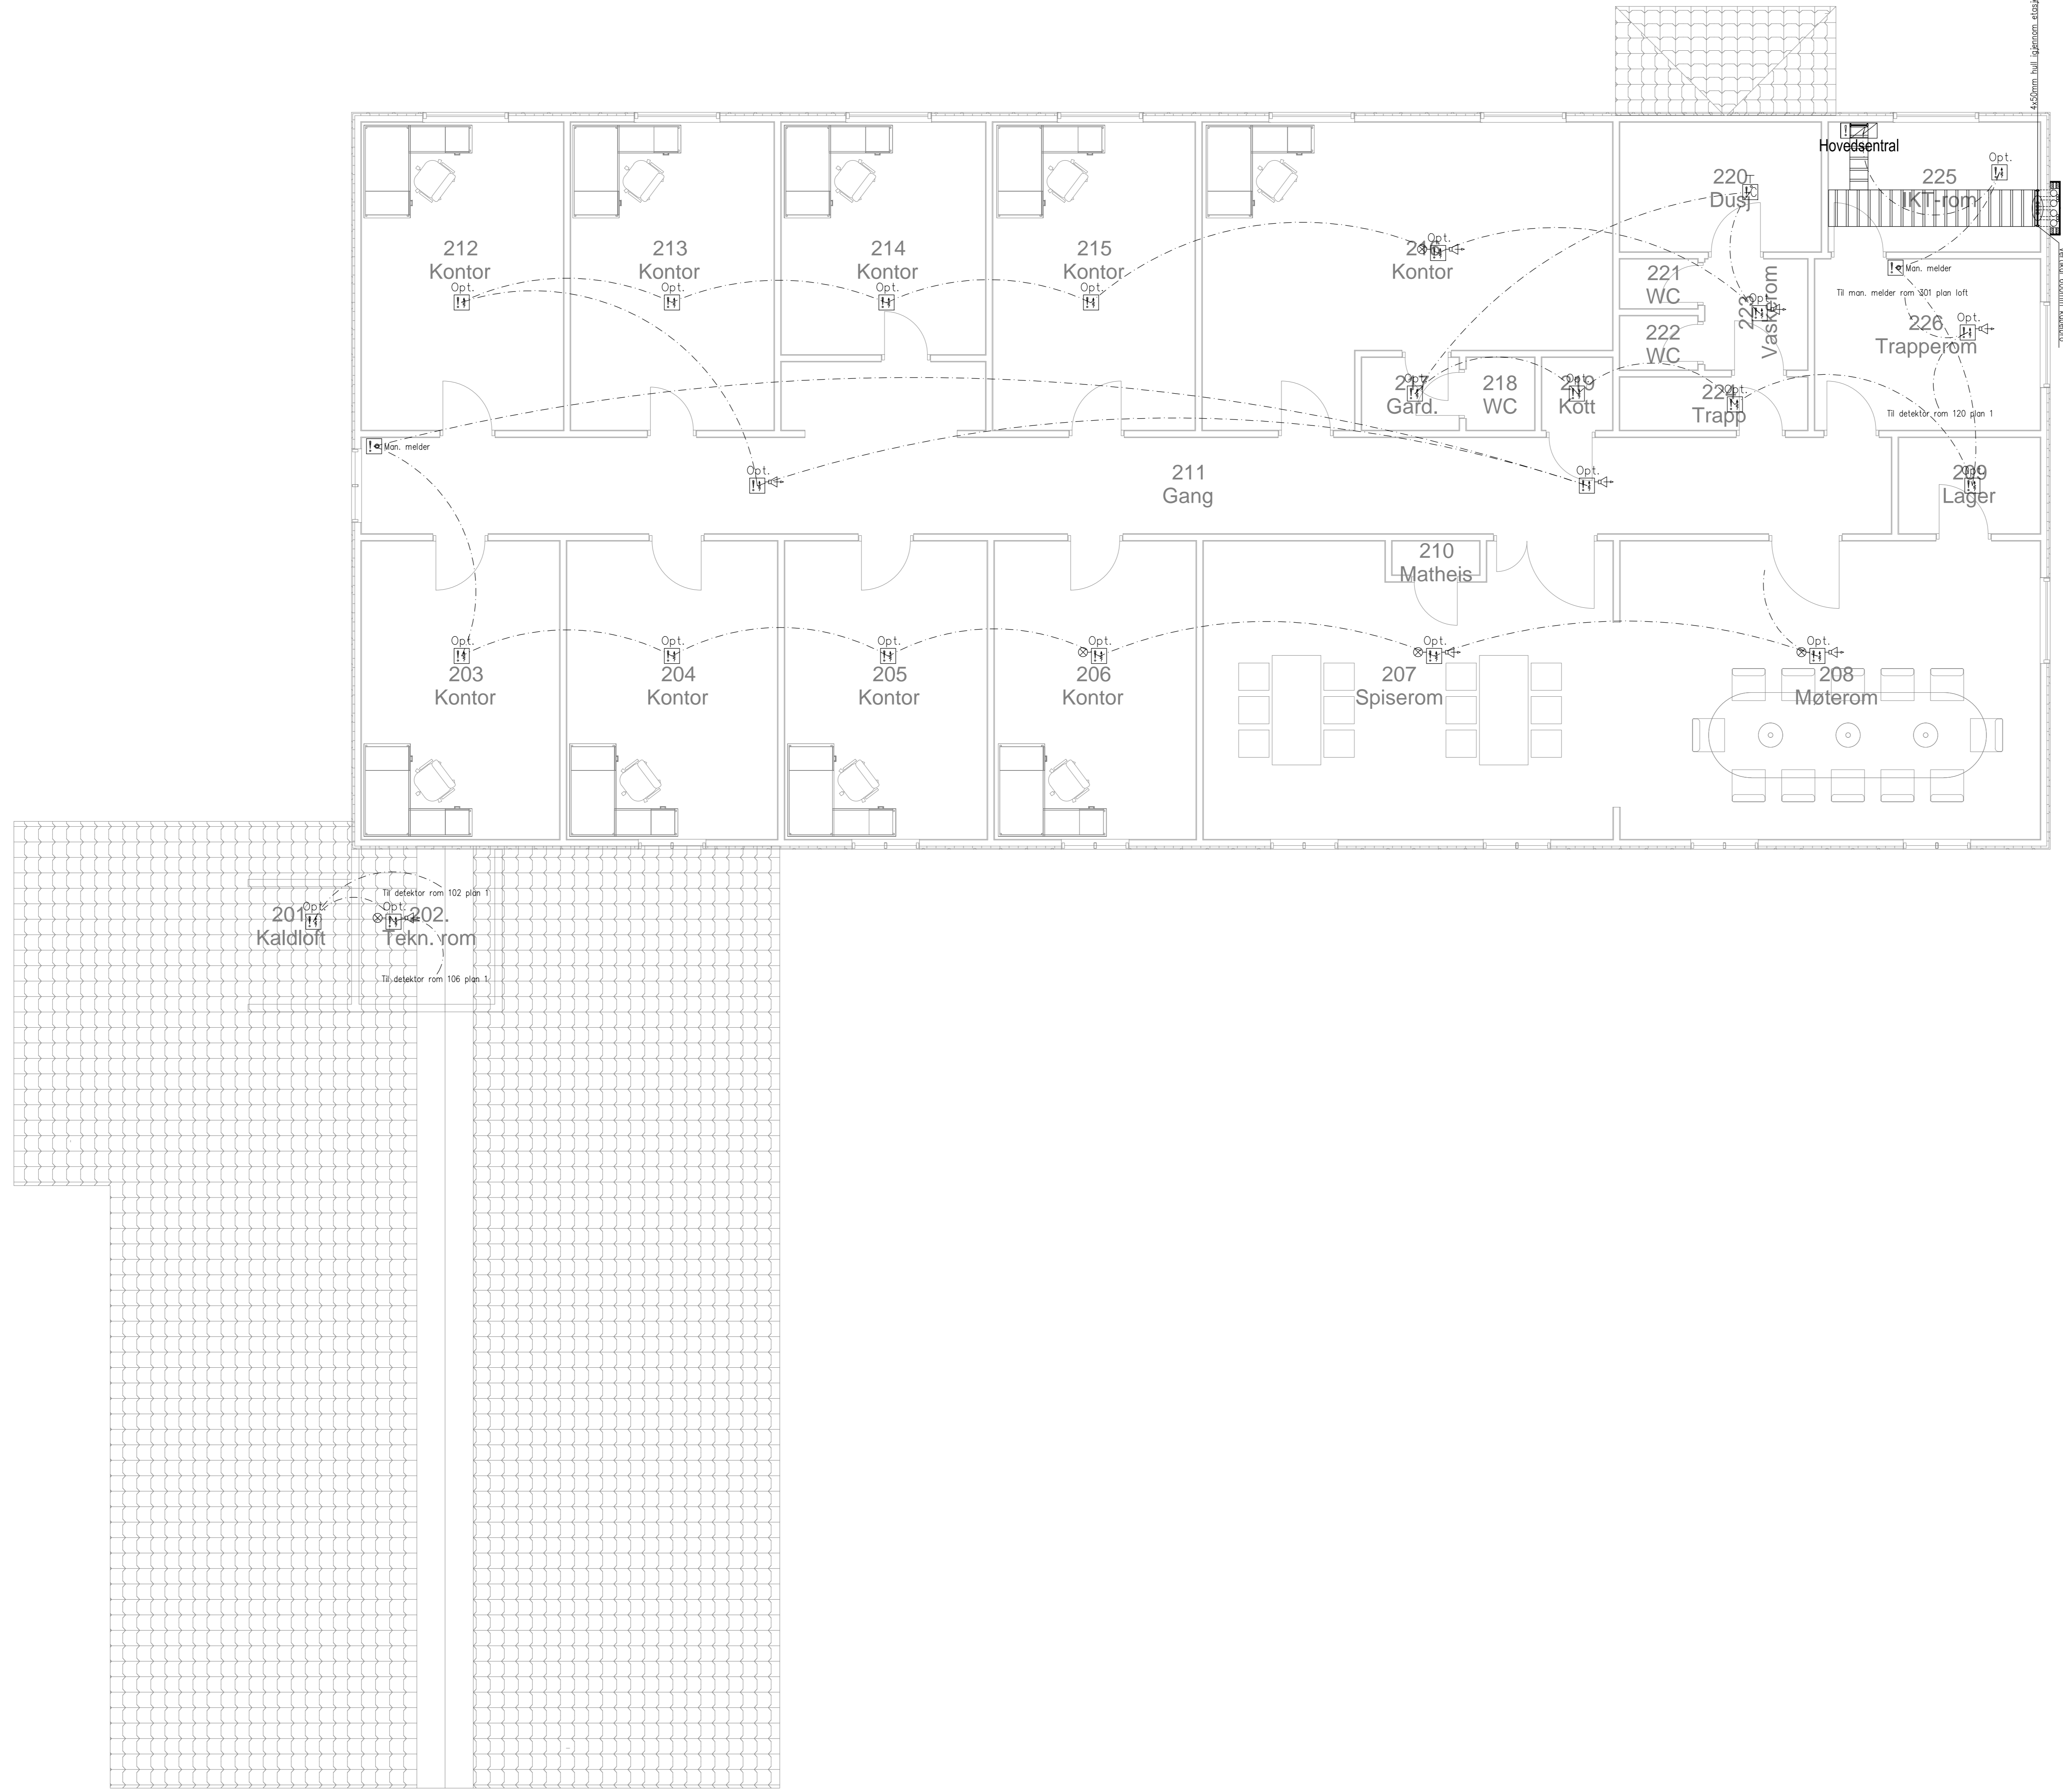

Z01	"Seu bygg"	Oppdr. / Forl.							10.08.2010																														
Revisjon	Bestilling																																						
<table border="1"> <thead> <tr> <th> </th> <th> </th> <th> </th> <th> </th> <th> </th> <th> </th> <th> </th> <th> </th> <th> </th> <th> </th> </tr> </thead> <tbody> <tr> <td>3573</td> <td>04</td> <td>002</td> <td>T</td> <td>542</td> <td>20</td> <td>001</td> <td>F1</td> <td>Z01</td> <td>5160737</td> </tr> </tbody> </table>																				3573	04	002	T	542	20	001	F1	Z01	5160737										
3573	04	002	T	542	20	001	F1	Z01	5160737																														
Prosjekteringsgruppen <input type="radio"/> ARK: - <input type="radio"/> RB: - <input checked="" type="radio"/> RIE: NORCONULT, AVD. HAMAR, TEL: 62 02 50 00 <input type="radio"/> RW: - <input type="radio"/> RWA: - <input type="radio"/> RBR: - <input type="radio"/> RA: - <input type="radio"/> -																																							
Lokaliseringsfigur 																																							
Fase: DETALJPROSJEKT PROSJEKTNR. SB																																							
STATSBYGG Tittel: HEDMARK FENGSEL BRUVOLL AVDELING BYGG 4, PLAN 2 BRANNVARSLING OG TEKN. FØRINGER																																							
<table border="1"> <thead> <tr> <th> </th> <th> </th> <th> </th> <th> </th> <th> </th> <th> </th> <th> </th> <th> </th> <th> </th> <th> </th> </tr> </thead> <tbody> <tr> <td>SB</td> <td> </td> <td> </td> <td> </td> <td> </td> <td> </td> <td> </td> <td> </td> <td> </td> <td> </td> </tr> <tr> <td>3573</td> <td>04</td> <td>002</td> <td>T</td> <td>542</td> <td>20</td> <td>001</td> <td>F1</td> <td>Z01</td> <td>5160737</td> </tr> </tbody> </table>																				SB										3573	04	002	T	542	20	001	F1	Z01	5160737
SB																																							
3573	04	002	T	542	20	001	F1	Z01	5160737																														